


**Materials Key:**

- External walls - brick to match existing and upvc cladding
- Roof tiles - concrete tiles
- Facias and soffits - upvc
- Rainwater goods - upvc
- Windows: aluminium or upvc
- Doors: aluminium or upvc
- Flat roof: single ply membrane
- Flat roof lights: aluminium or similar

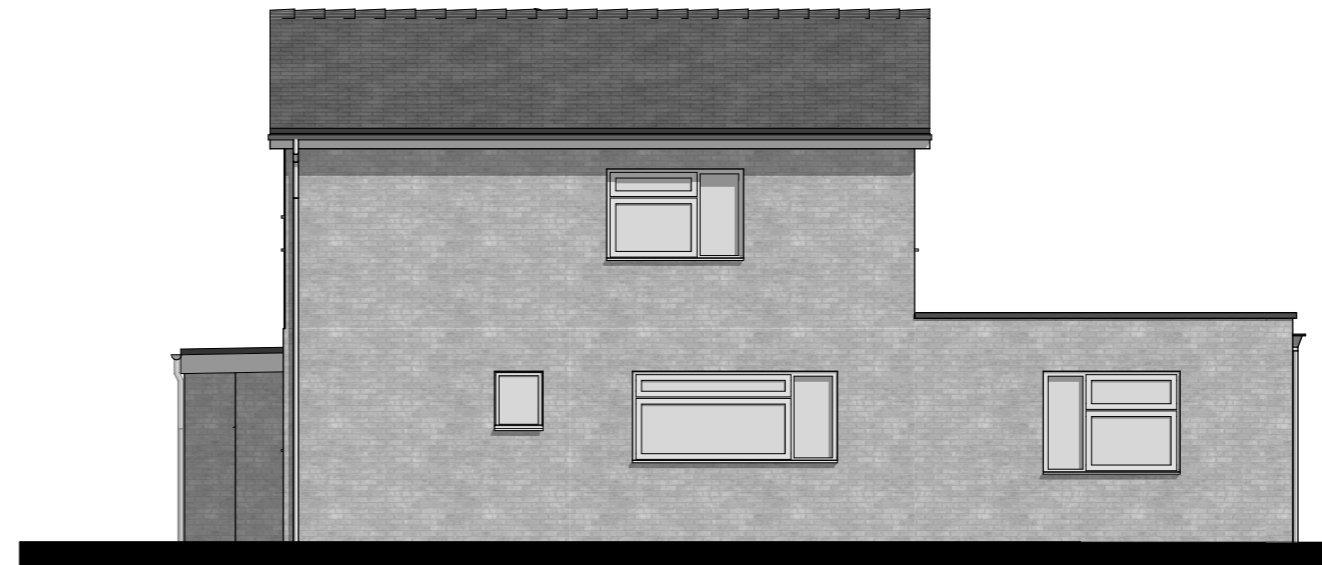


1:100 Proposed South East Elevation



1:100 Proposed North East Elevation



1:100 Proposed North West Elevation

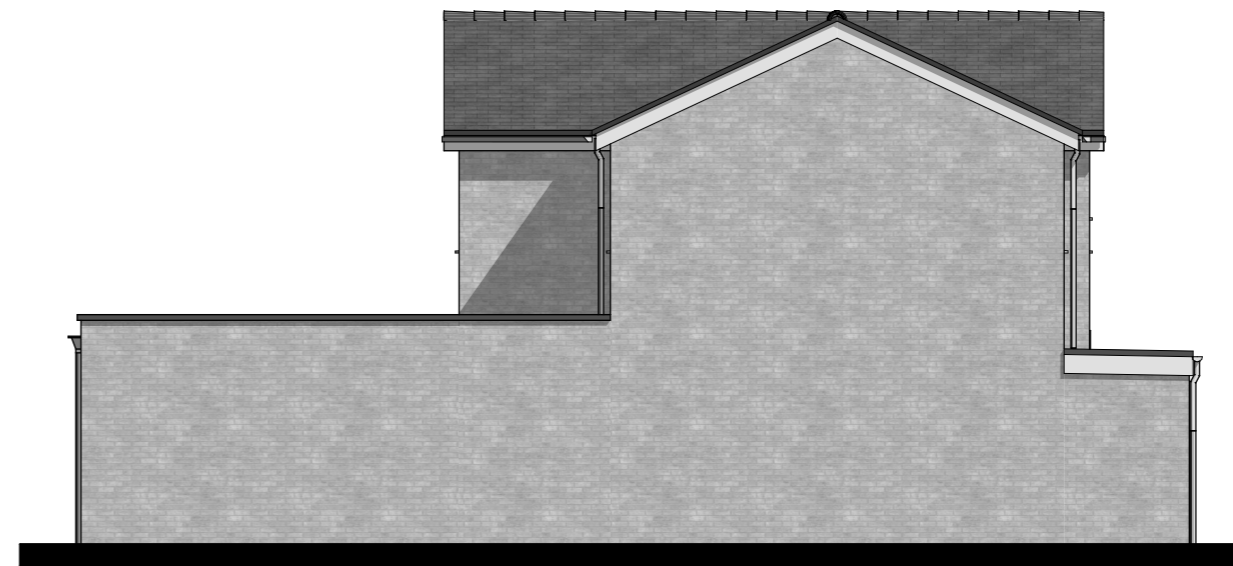

1:100 Proposed South West Elevation



**Cameron Bosque Brookes Architects**  
 London | Cambridge | Huntingdon | Stamford  
 0208 050 6206 | 01480 301 554  
 info@cbb-architects.co.uk



Status Planning	Title Proposed Elevations	Rev P1	Date 08/04/2024	Drawn by GC	Change description Issued for Planning
Client Name Corrado Watney	Scale 1:100@A3	Date 09/04/2024			
Project Address 1 Green Park Newmarket CB8 0SQ	Drawing Number 23101-1300	Revision P1			



**General Notes**

Do not scale from this drawing, apart from Town Planning purposes. Work to figure dimensions only. This drawing is the property of Cameron Bosque Brookes Architects Limited and copyright is reserved by them. This drawing is issued on the basis that it is not copied, used or disclosed by or to any unauthorised person without the prior written consent of Cameron Bosque Brookes Architects Limited. The drawing representative of the building or site and intended works. Contractors should carry out their own independent site surveys to confirm dimensions.