

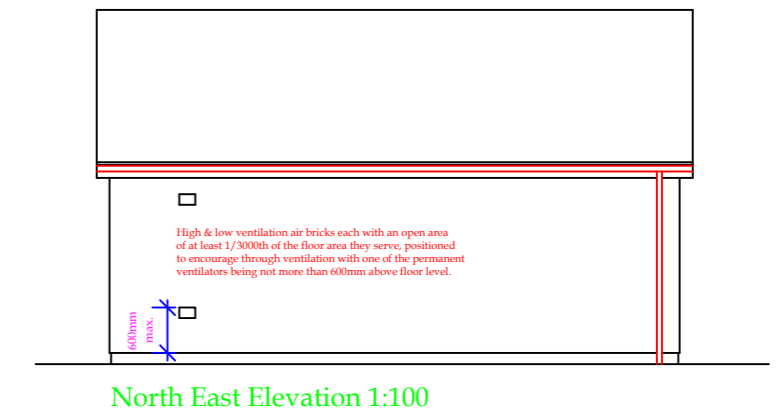
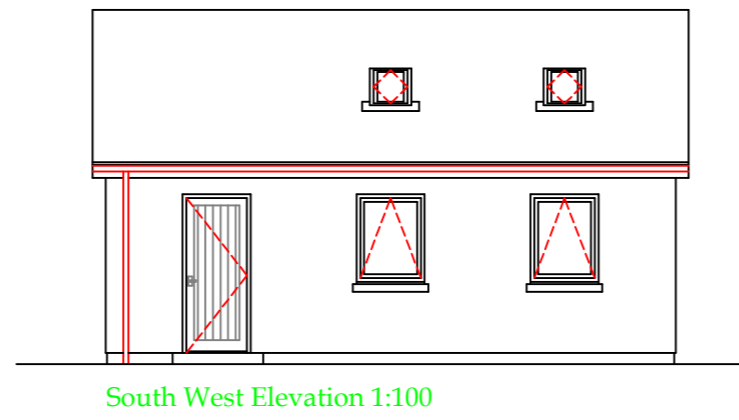
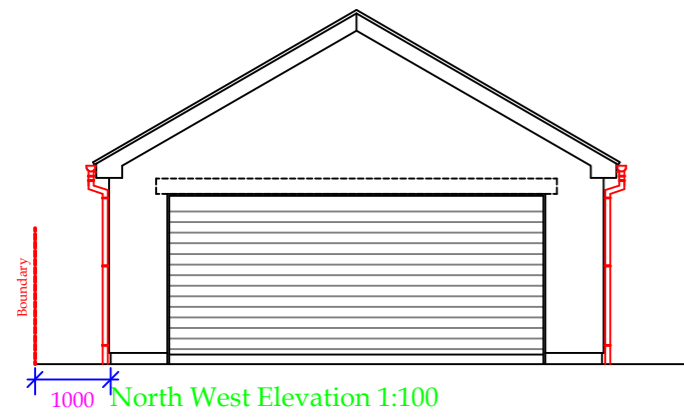





NO VARIATION TO ANY ELEMENT OF THE SPECIFICATION OR DESIGN TO BE CARRIED OUT WITHOUT THE AGREEMENT OF PLANNING AUTHORITY.

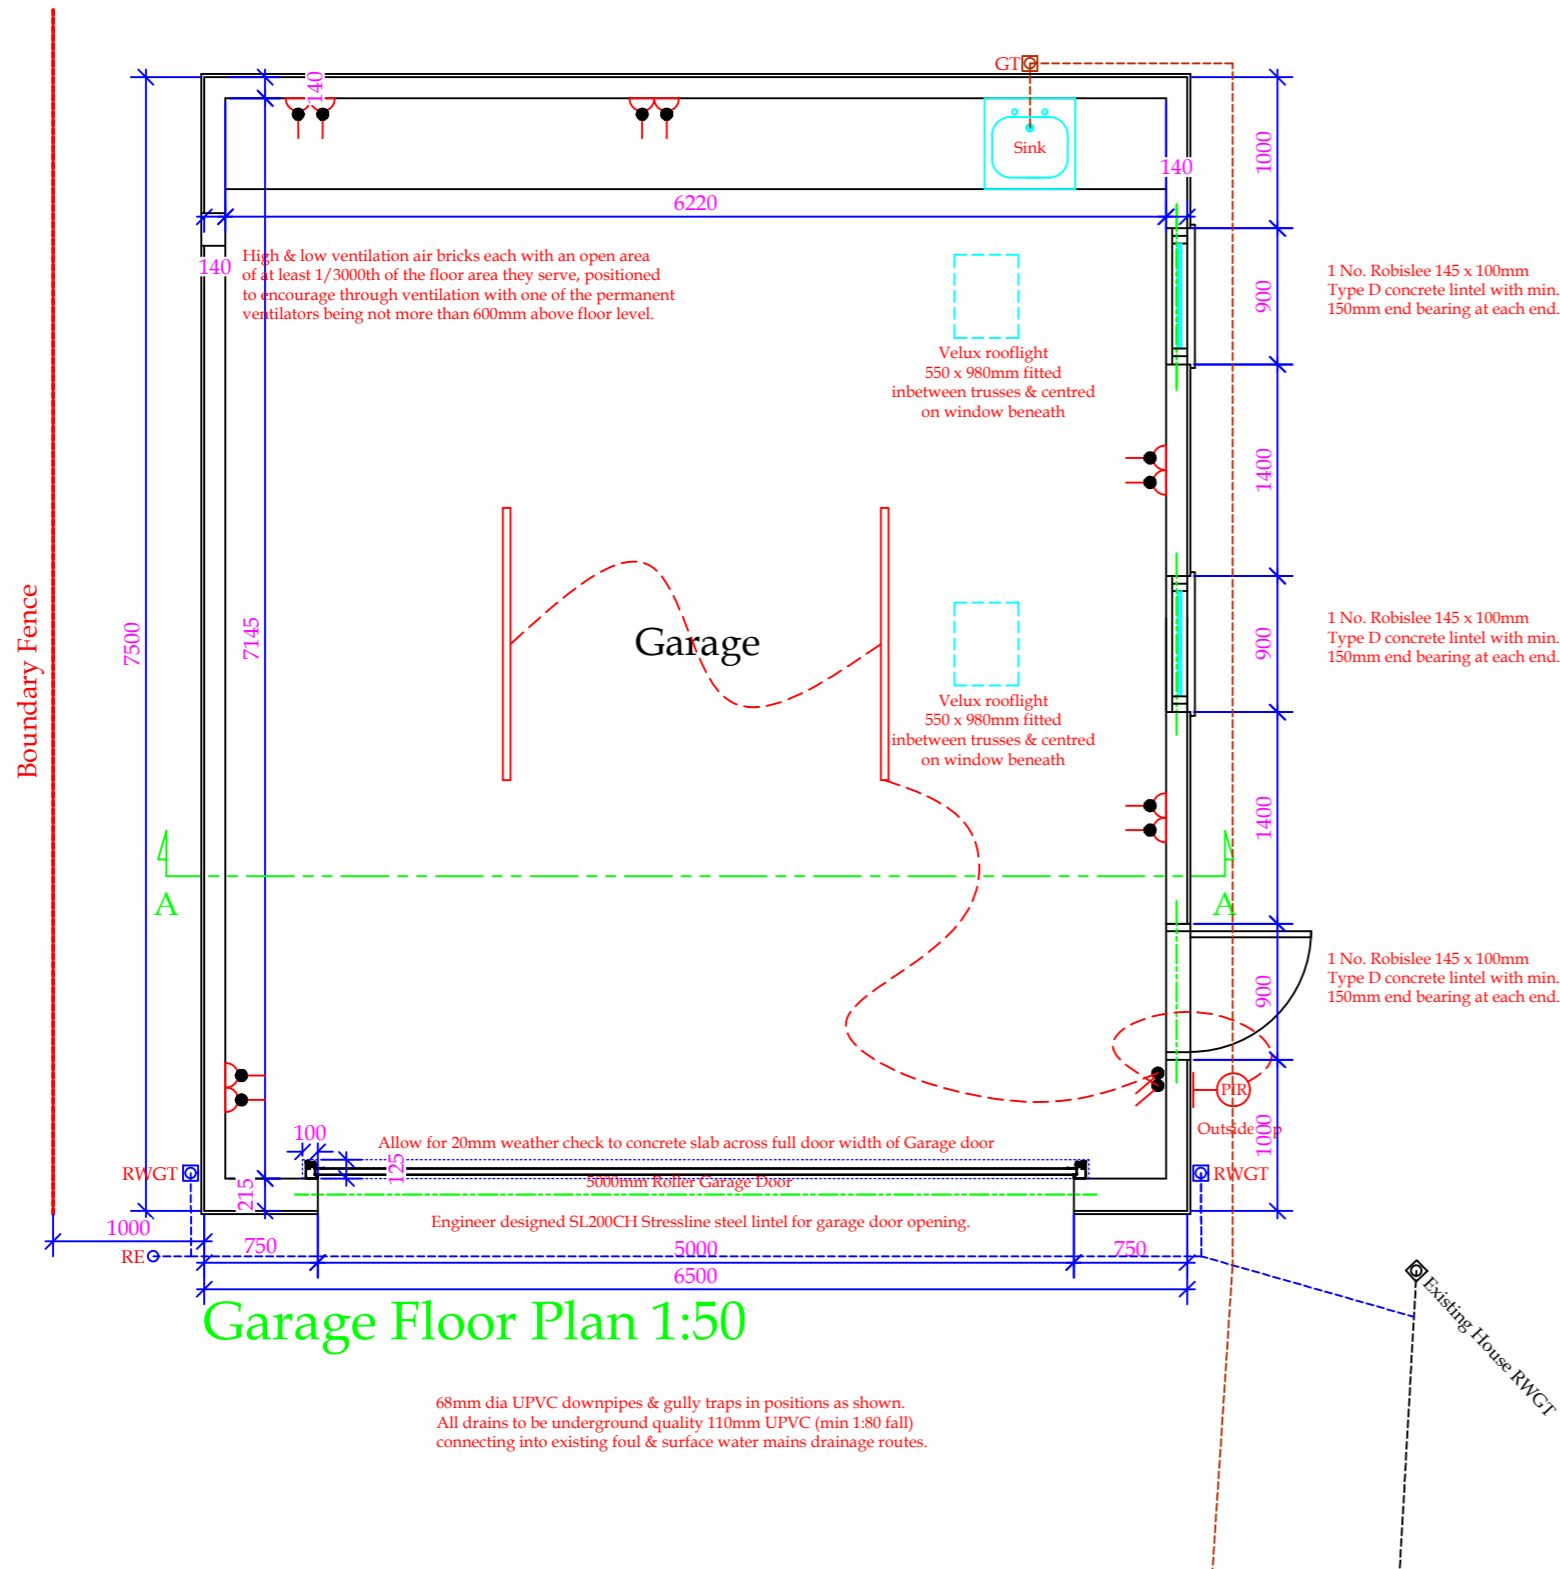

PROPOSED FINISHES SCHEDULE	
Roof	Brown concrete tile to match house
Walls	White harling to match house
Walls base course	Grey, smooth finish
Garage door	Brown sectional garage door
Garage passenger door	Brown Upvc
Garage windows	Brown Upvc
Garage window cills	Concrete to match house
Fascia's & soffit's	Brown Upvc
Rainwater goods	Brown Upvc

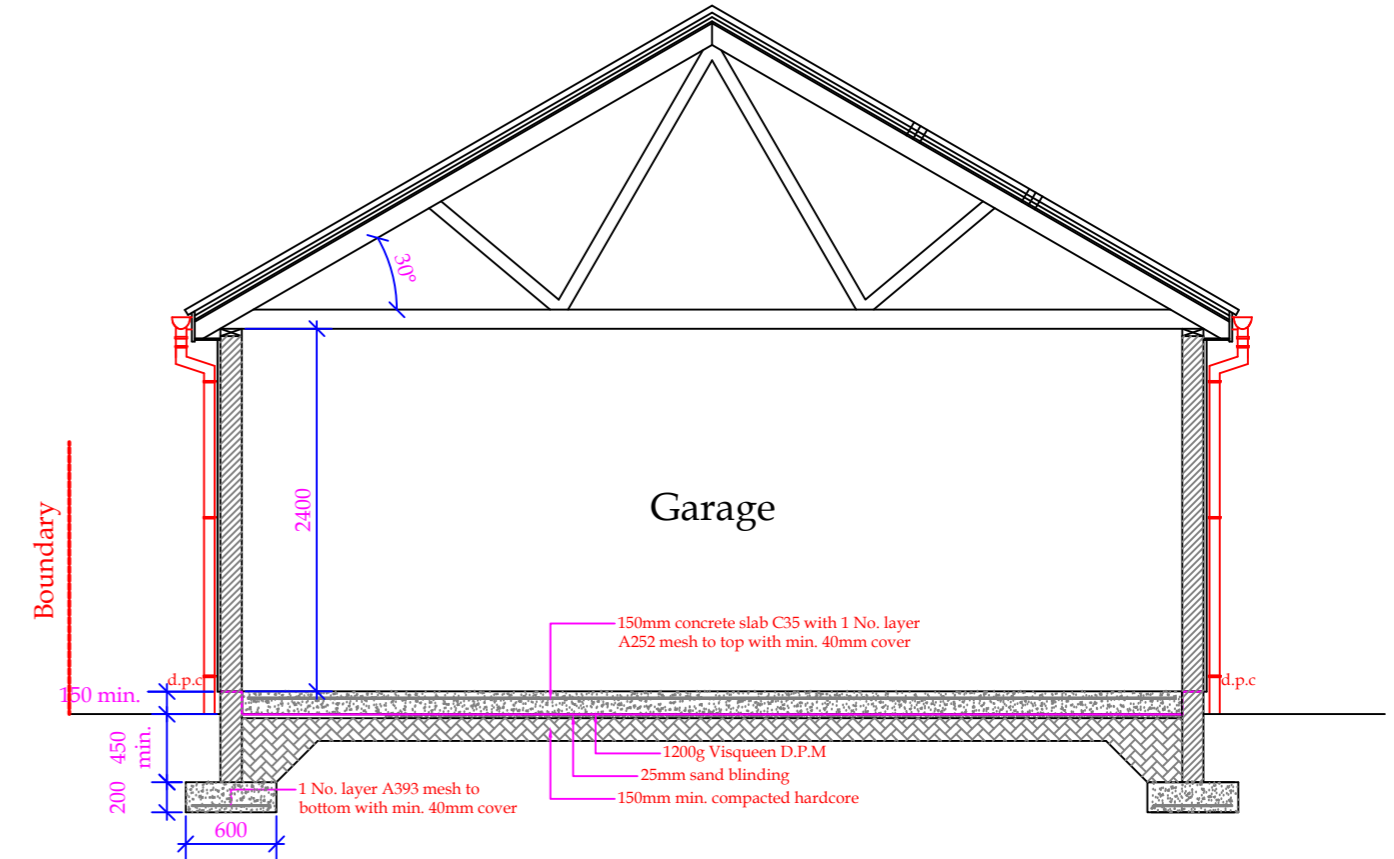

Section A-A 1:50

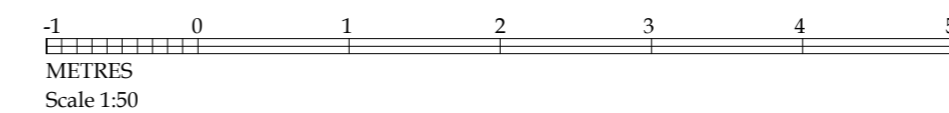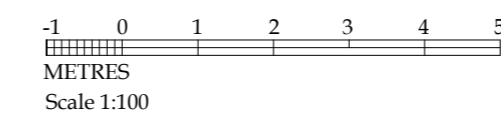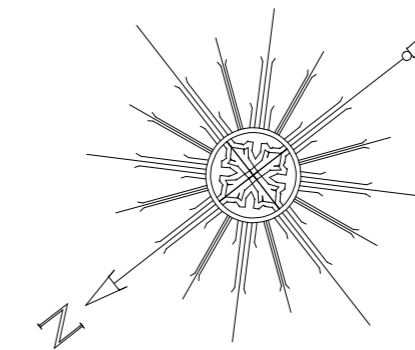

12.03.2024 Rev B Client amendments to door & window positions.

DRAWING STATUS

Planning Application

Rev	Date	Revision
Client	Mr Gary Fisher	
Project	Erection of Garage at 64, Wellside Road, Balloch, Inverness, IV2 7GS.	
Drawing	Proposed Garage Floor Plans, Section & Elevations	
Scale	1:50, 1:100	Date 12.03.2024
Drawn	BWM	Drg No PP 02 Rev B

**BWM Architectural Services**  
 8 Admirals Court  
 Westhill  
 Inverness  
 IV2 5FL  
 Tel: 07793054307  
 e-mail: bwmarchitecturalservices@hotmail.co.uk

Written dimensions to be taken in all cases. Any discrepancies to be reported immediately. Contractor to check all sizes on site. COPYRIGHT