

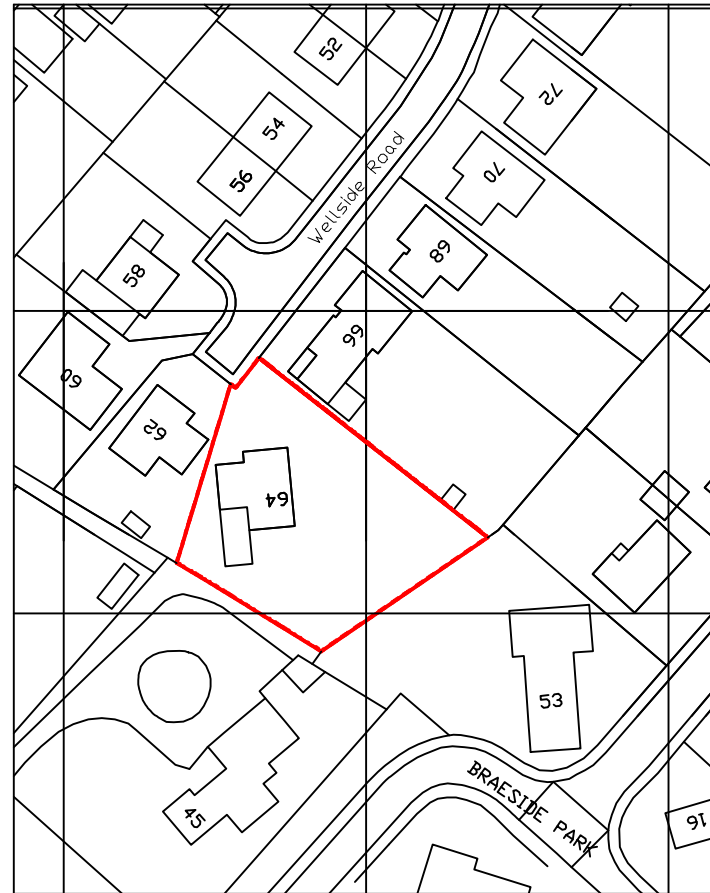
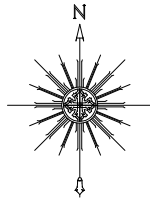
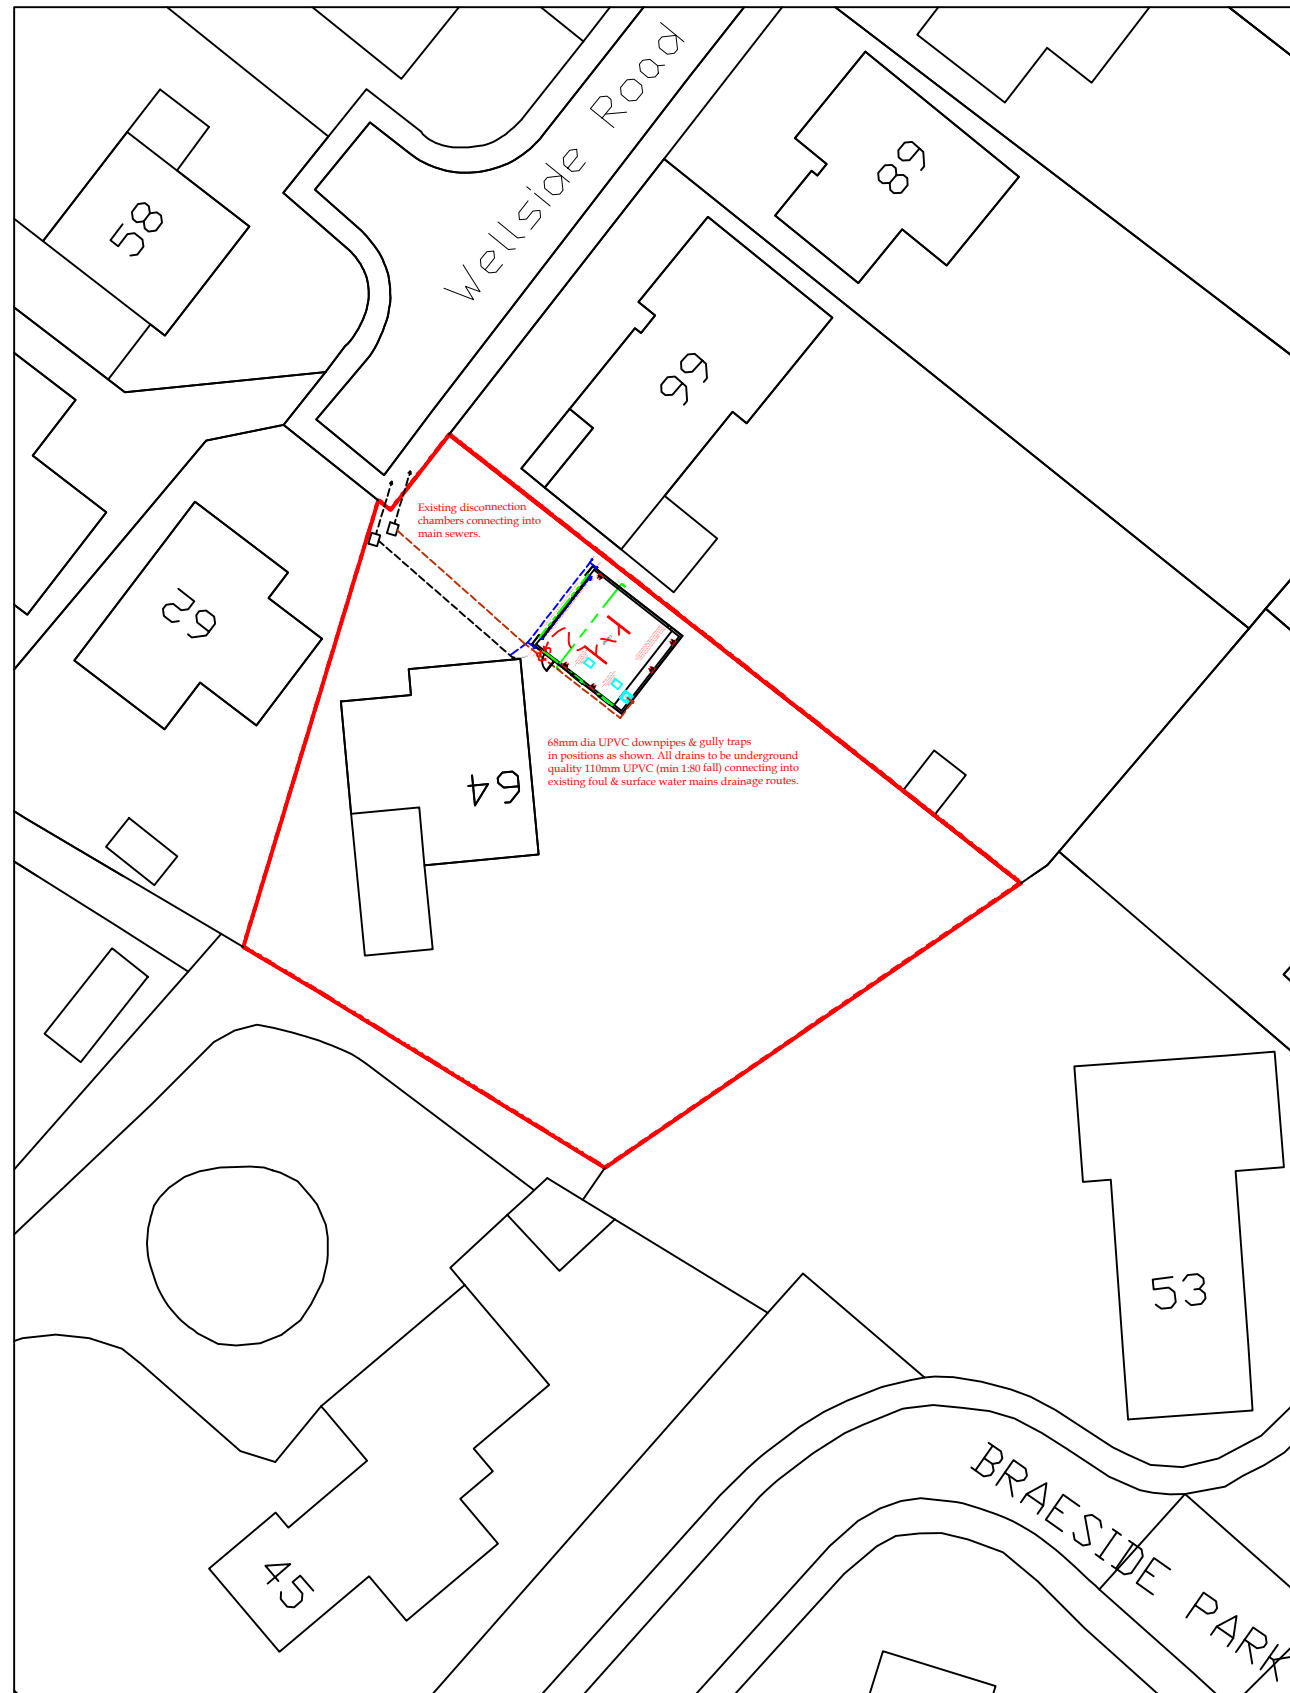


NO VARIATION TO ANY ELEMENT OF THE SPECIFICATION OR DESIGN TO BE CARRIED OUT WITHOUT THE AGREEMENT OF THE LOCAL PLANNING AUTHORITY.

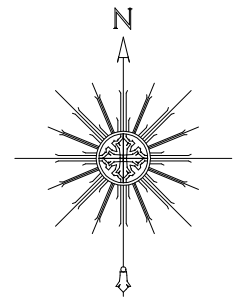


Ordnance Survey (c) Crown Copyright 2024. All rights reserved. Licence number 100022432

Location Plan 1:1250

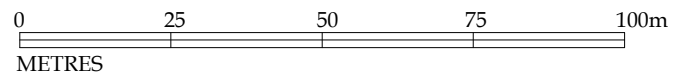

Ordnance Survey (c) Crown Copyright 2024. All rights reserved. Licence number 100022432

Site Plan 1:500

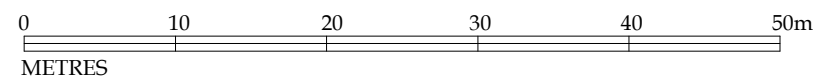

12.03.2024 Rev B Client amendments to door & window positions.

DRAWING STATUS

Planning Permission

Rev	Date	Revision
Client	Mr Gary Fisher	
Project	Erection of Garage at 64, Wellside Road, Balloch, Inverness, IV2 7GS.	
Drawing	Location Plan & Site Plan	
Scale	1:1250, 1:500	Date 12.03.2024
Drawn	BWM	Drg No PP 01 Rev A

BWM Architectural Services
 8 Admirals Court
 Westhill
 Inverness
 IV2 5FL
 Tel: 07793054307
 e-mail: bwmarchitecturalservices@hotmail.co.uk

Written dimensions to be taken in all cases. Any discrepancies to be reported immediately. Contractor to check all items on site. COPYRIGHT