

80 Mosley Street
Manchester, M2 3FX

16 Copperfield Drive, Leeds LS9 0BR

Drawing Title





Proposal

GIA

Ground Floor:	37.1m ²
First Floor:	30m ²
Total:	67.1m ²

Wall Key:

 KEY

-  Existing walls
-  Proposed structure ≥100 mm stud walls - Fire boards required between bedrooms, not including bathroom walls.
-  Demolition
-  Annotation

DATE

April 2023

DRAWN

REVIEWED

Z

-

DRAWING NUMBER


REVISED

35-Z-P-EF_20-06


07-12-23

Scale (A2)

1:50

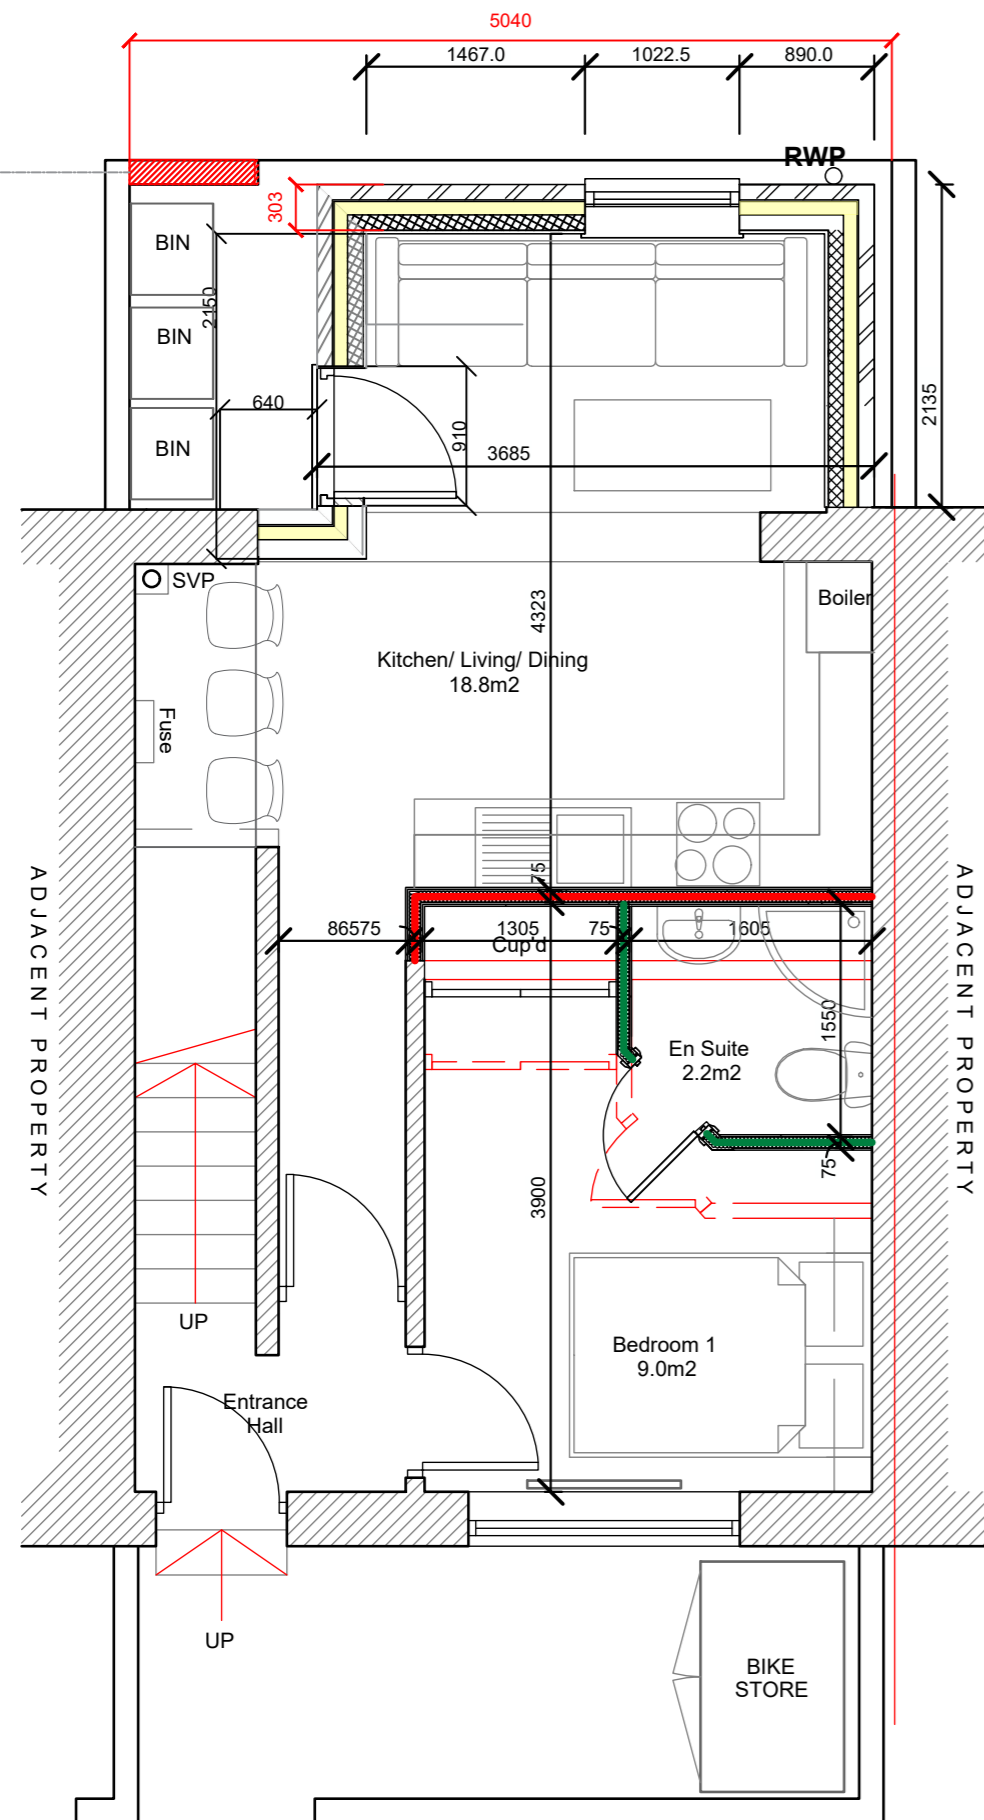

Proposed Ground Floor Plan
1:50

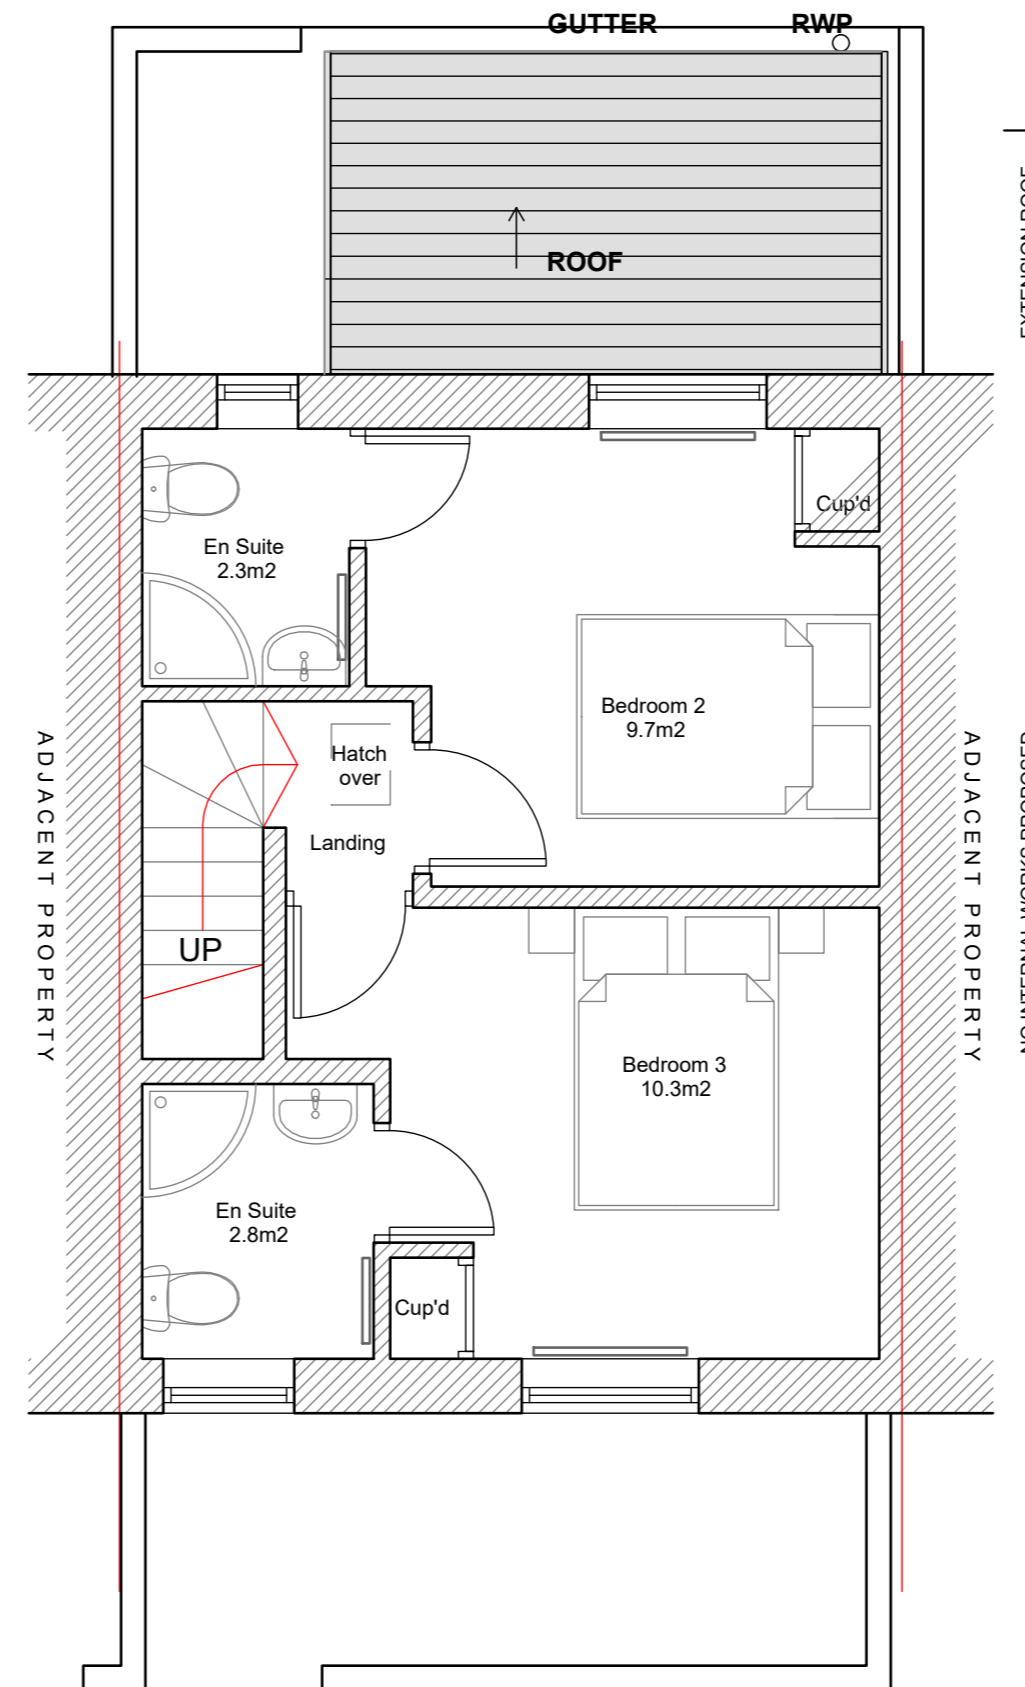

Proposed First Floor Plan
1:50