


ISSUE	MODIFICATIONS	DATE	INIT
P1	External CCTV Location	17.8.23	
P2	Cameras moved onto building	18.8.23	
P4	Plan altered to match new layout	26.02.24	

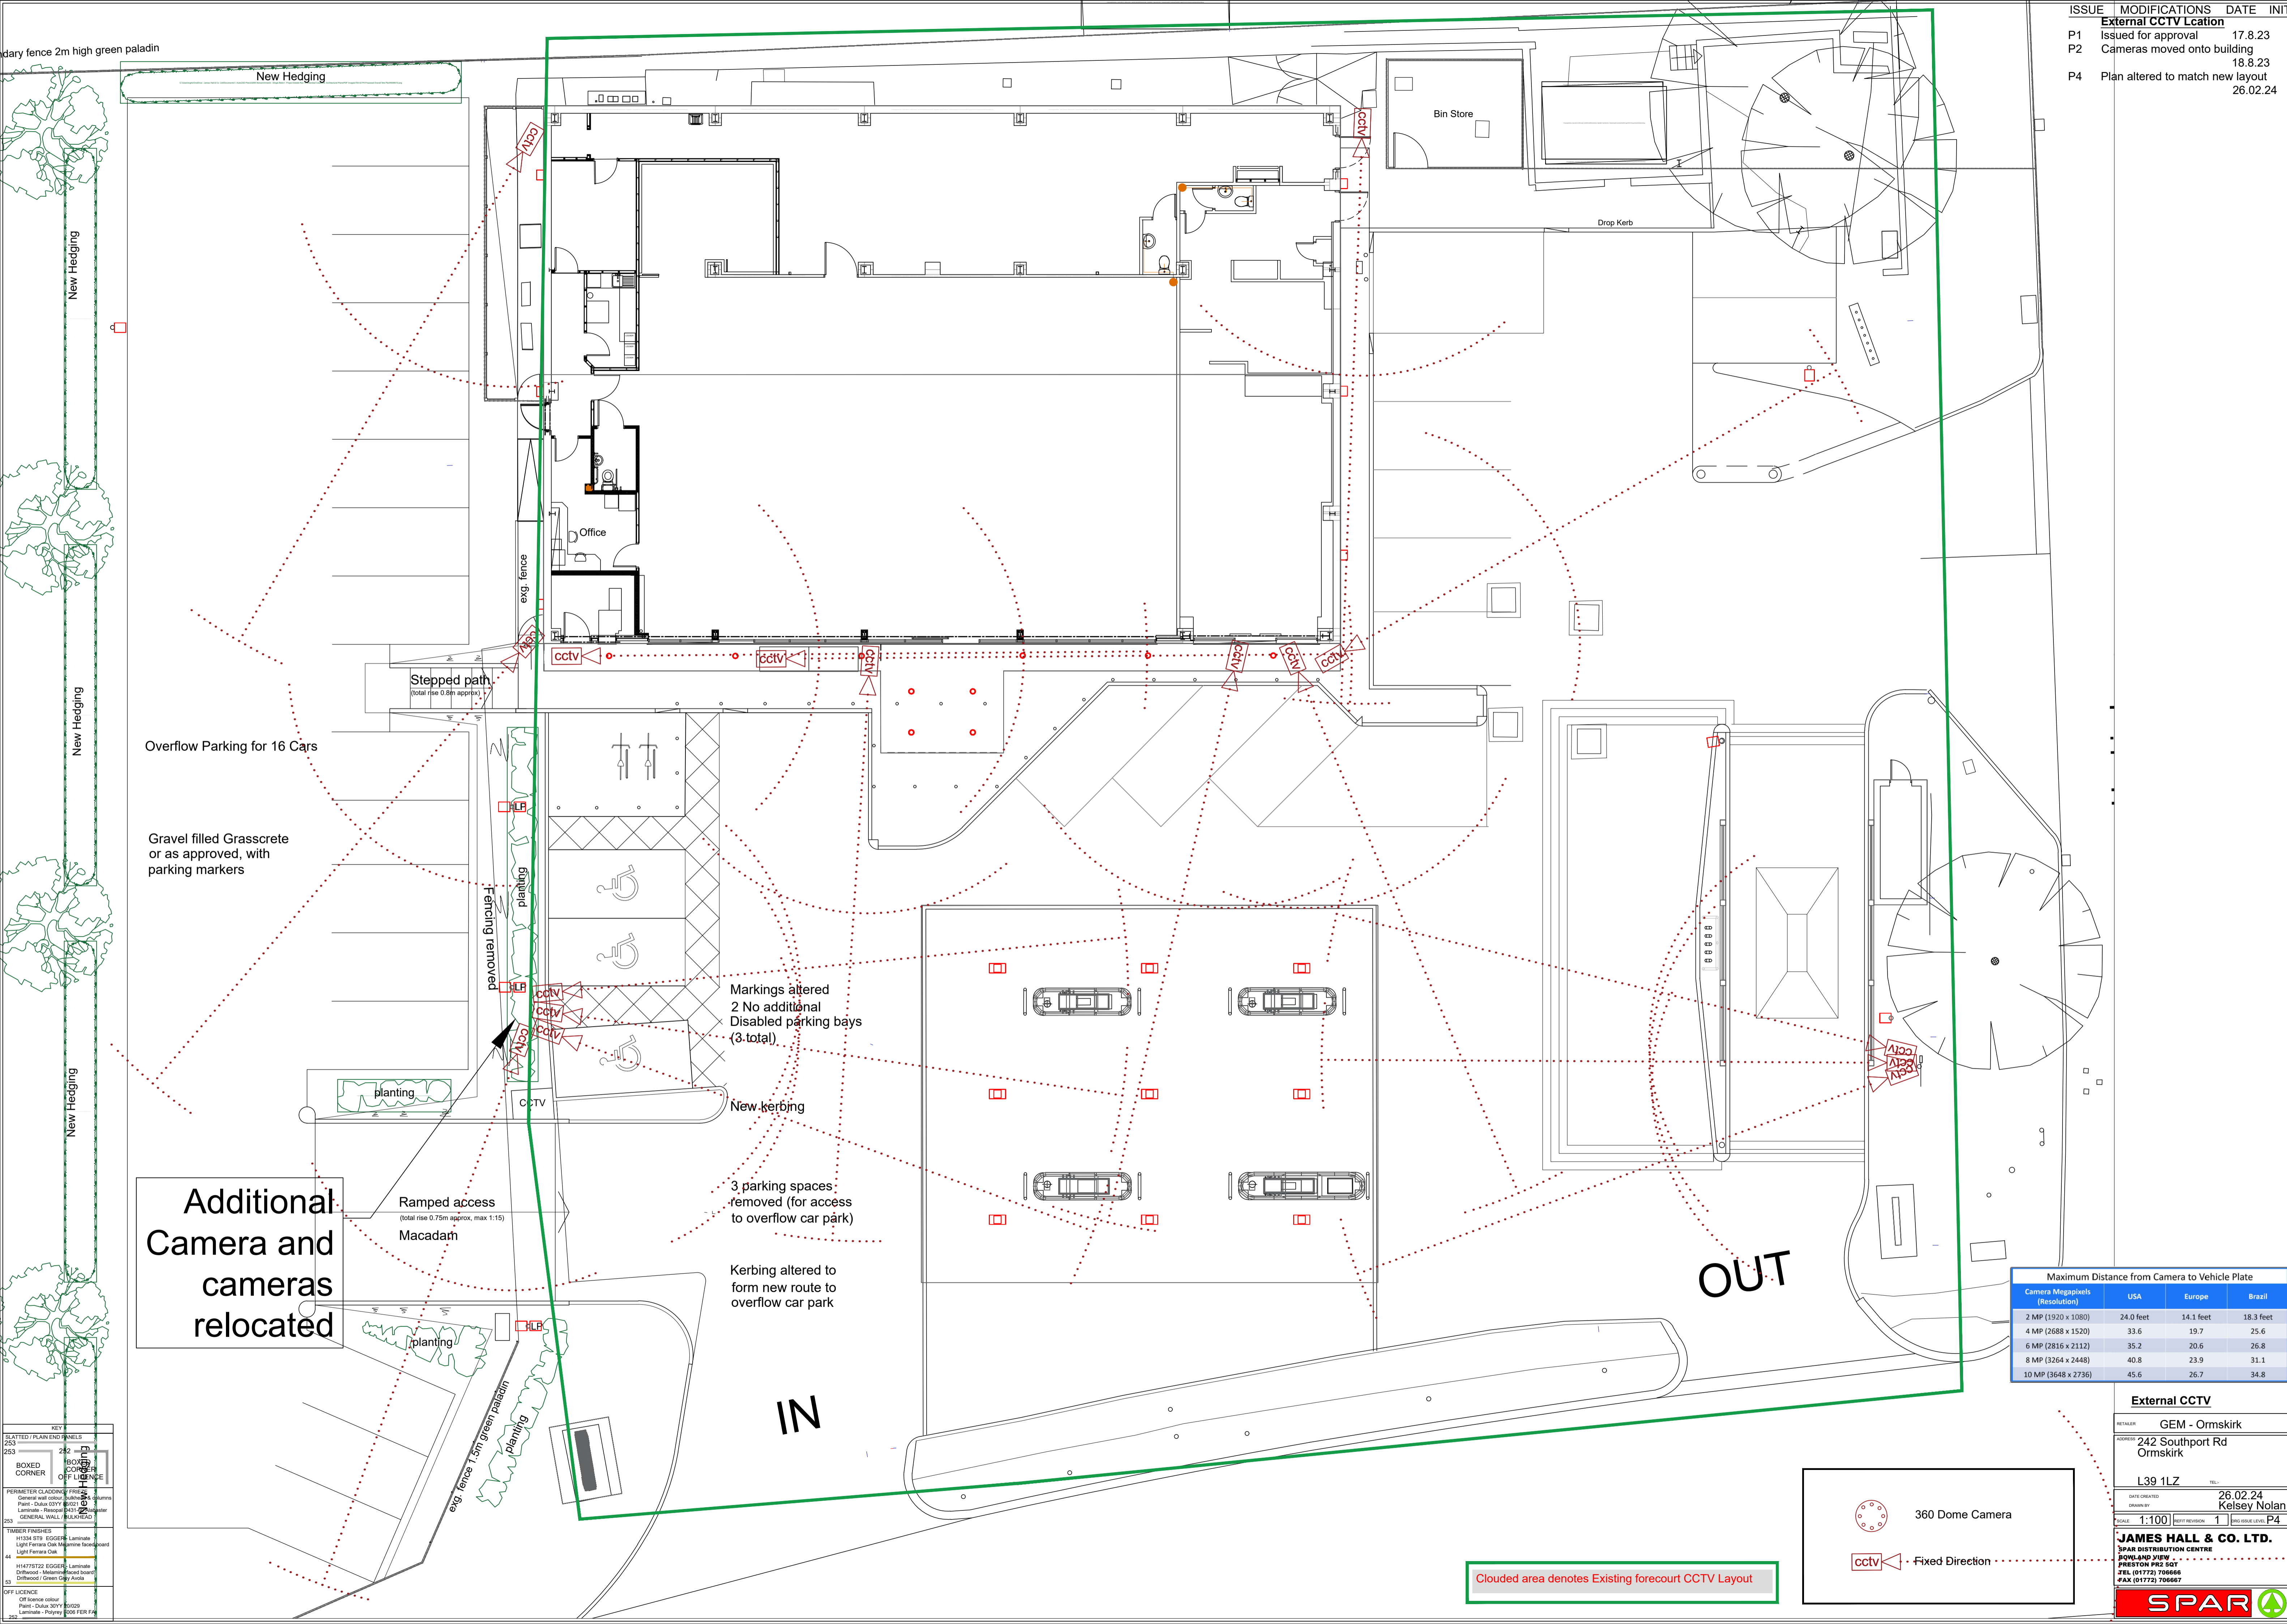

Additional Camera and cameras relocated

Ramped access
(total rise 0.75m approx. max 1:15)
Macadam

Markings altered
2 No additional
Disabled parking bays
(3 total)

New kerbing
3 parking spaces removed (for access to overflow car park)

Kerbing altered to form new route to overflow car park

Camera Megapixels (Resolution)	USA	Europe	Brazil
2 MP (1920 x 1080)	24.0 feet	14.1 feet	18.3 feet
4 MP (2688 x 1520)	33.6	19.7	25.6
6 MP (2816 x 2112)	35.2	20.6	26.8
8 MP (3264 x 2448)	40.8	23.9	31.1
10 MP (3648 x 2736)	45.6	26.7	34.8

KEY	DESCRIPTION
SLATED / PLAIN END PANELS	253
BOXED CORNER	253
PERIMETER GLAZING FINISH	253
TIMBER FINISHES	44
OFF LICENCE	63

External CCTV

RETAILER: GEM - Ormskirk
 ADDRESS: 242 Southport Rd Ormskirk
 L39 1LZ

GATE CREATED: 26.02.24
 DRAWN BY: Kelsey Nolan

SCALE: 1:100
 REVISION: 1
 ISSUE LEVEL: P4

JAMES HALL & CO. LTD.
 SPAR DISTRIBUTION CENTRE
 BOWLAND VIEW
 PRESTON PR2 5QT
 TEL: (01773) 706666
 FAX: (01773) 706667

SPAR

Clouded area denotes Existing forecourt CCTV Layout

