





Front (South East) Elevation
Scale 1:100

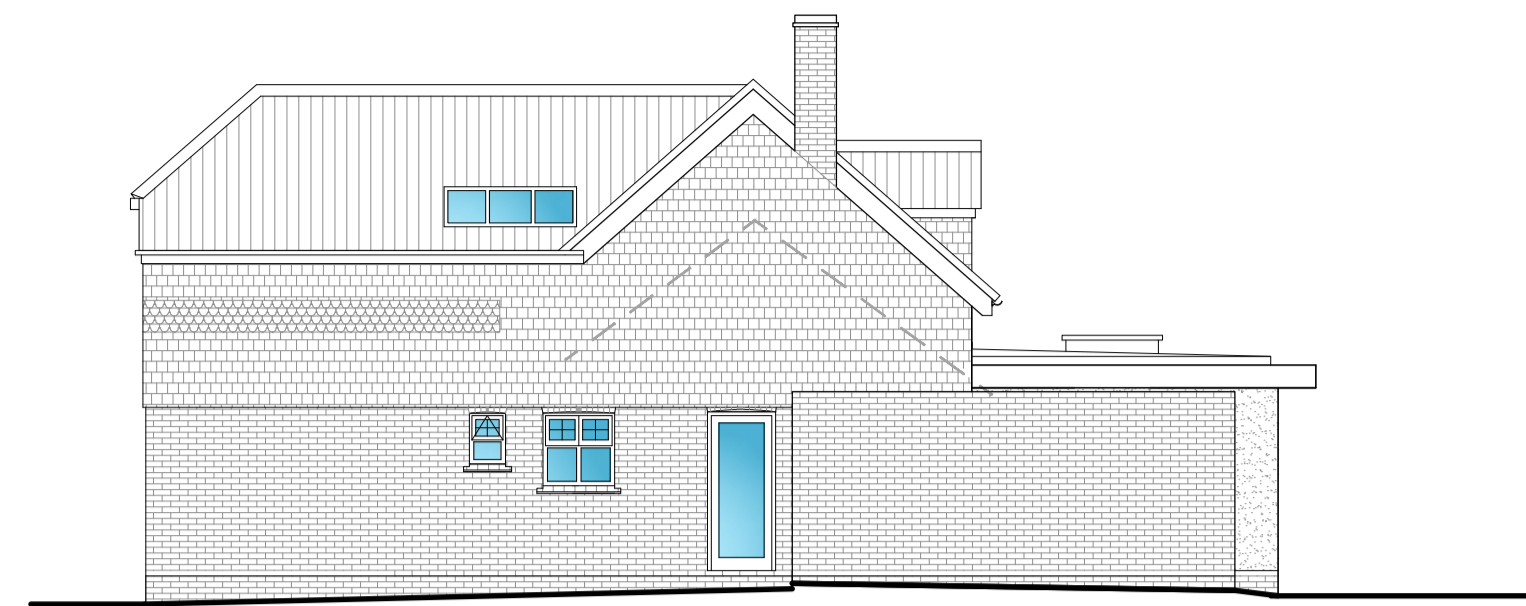

Side (North East) Elevation
Scale 1:100



Rear (North West) Elevation
Scale 1:100

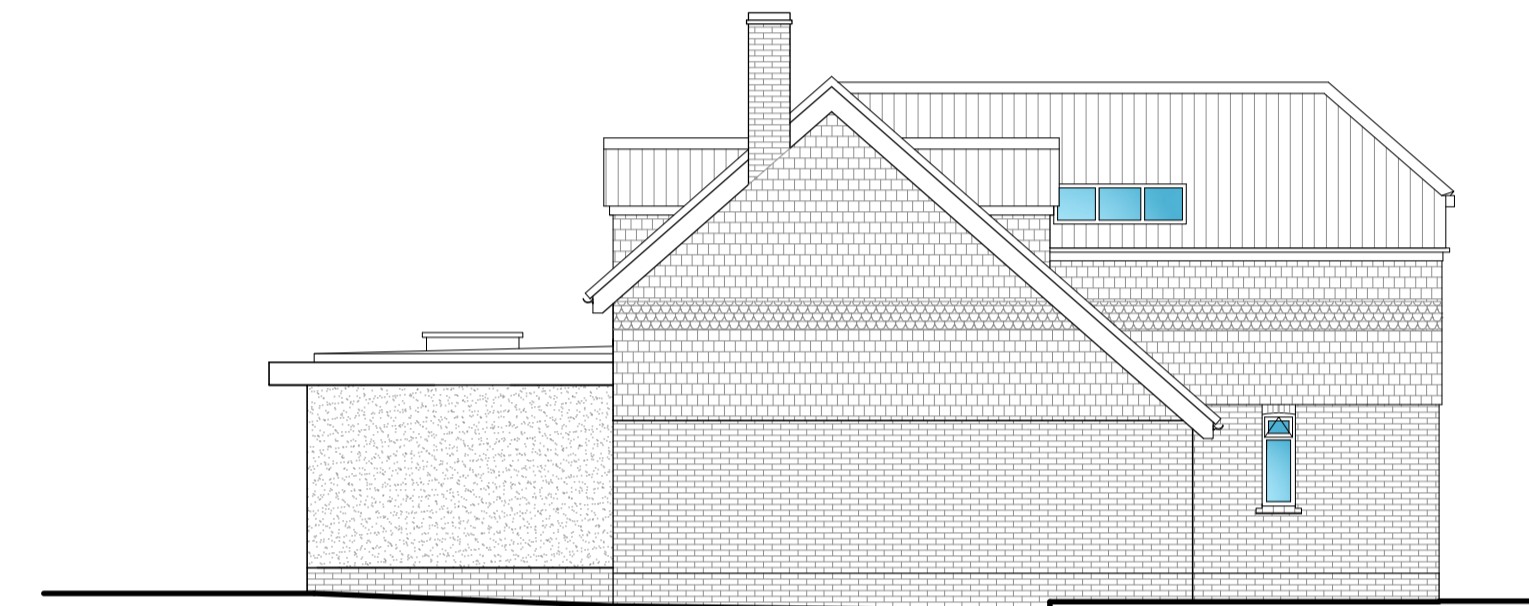


Side (North East) Elevation
Scale 1:100


Scale Bar Legend

0 1m 2m 0 1m 2m 3m 4m 5m 0 2m 4m 6m 8m 10m

Scale Bar 1:50 Scale Bar 1:100 Scale Bar 1:200

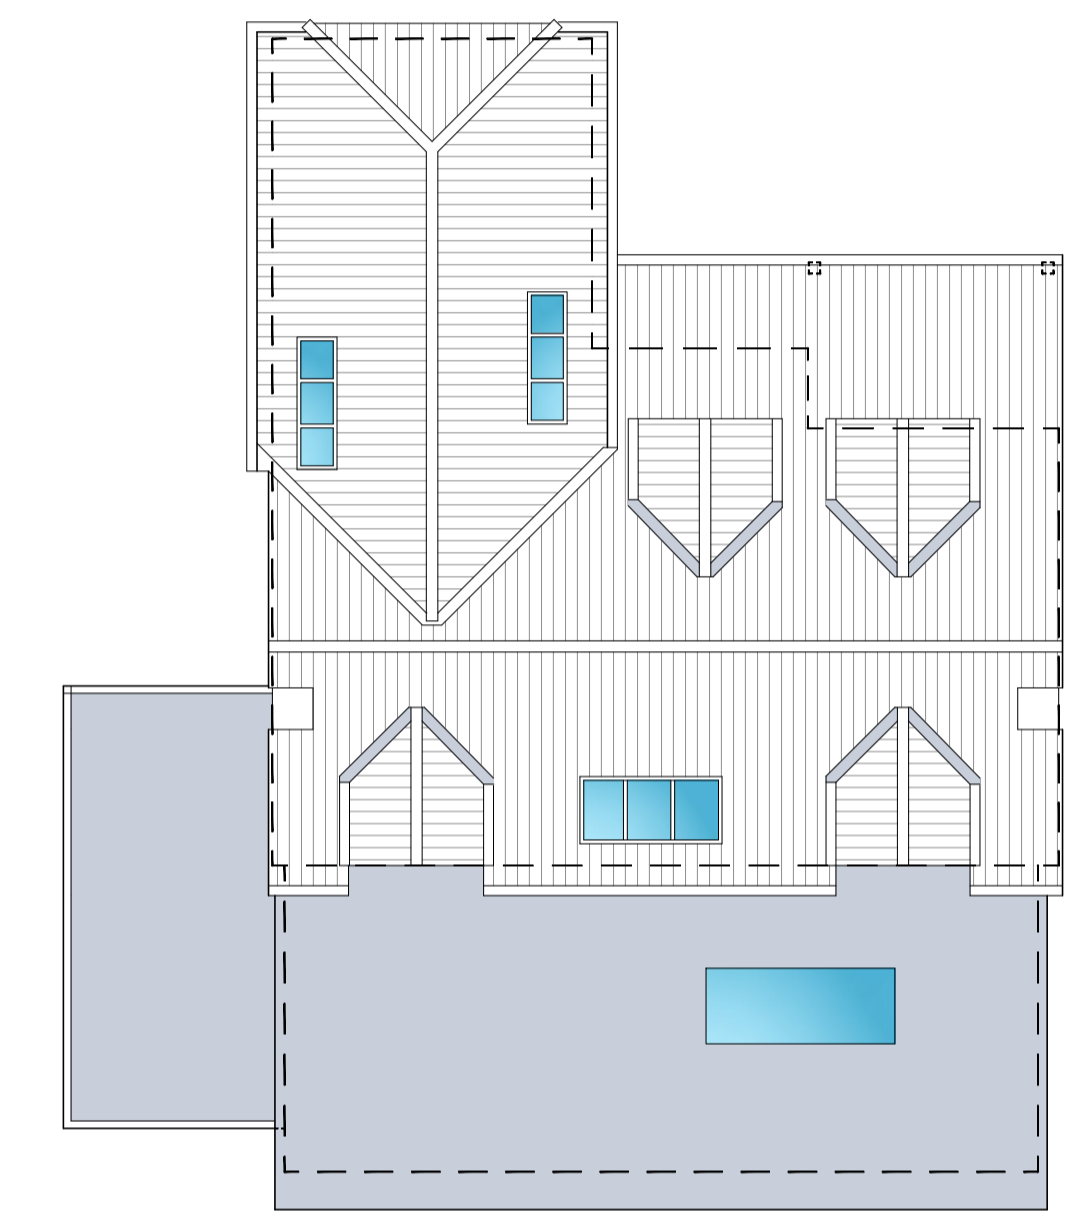

Roof Plan
Scale 1:100

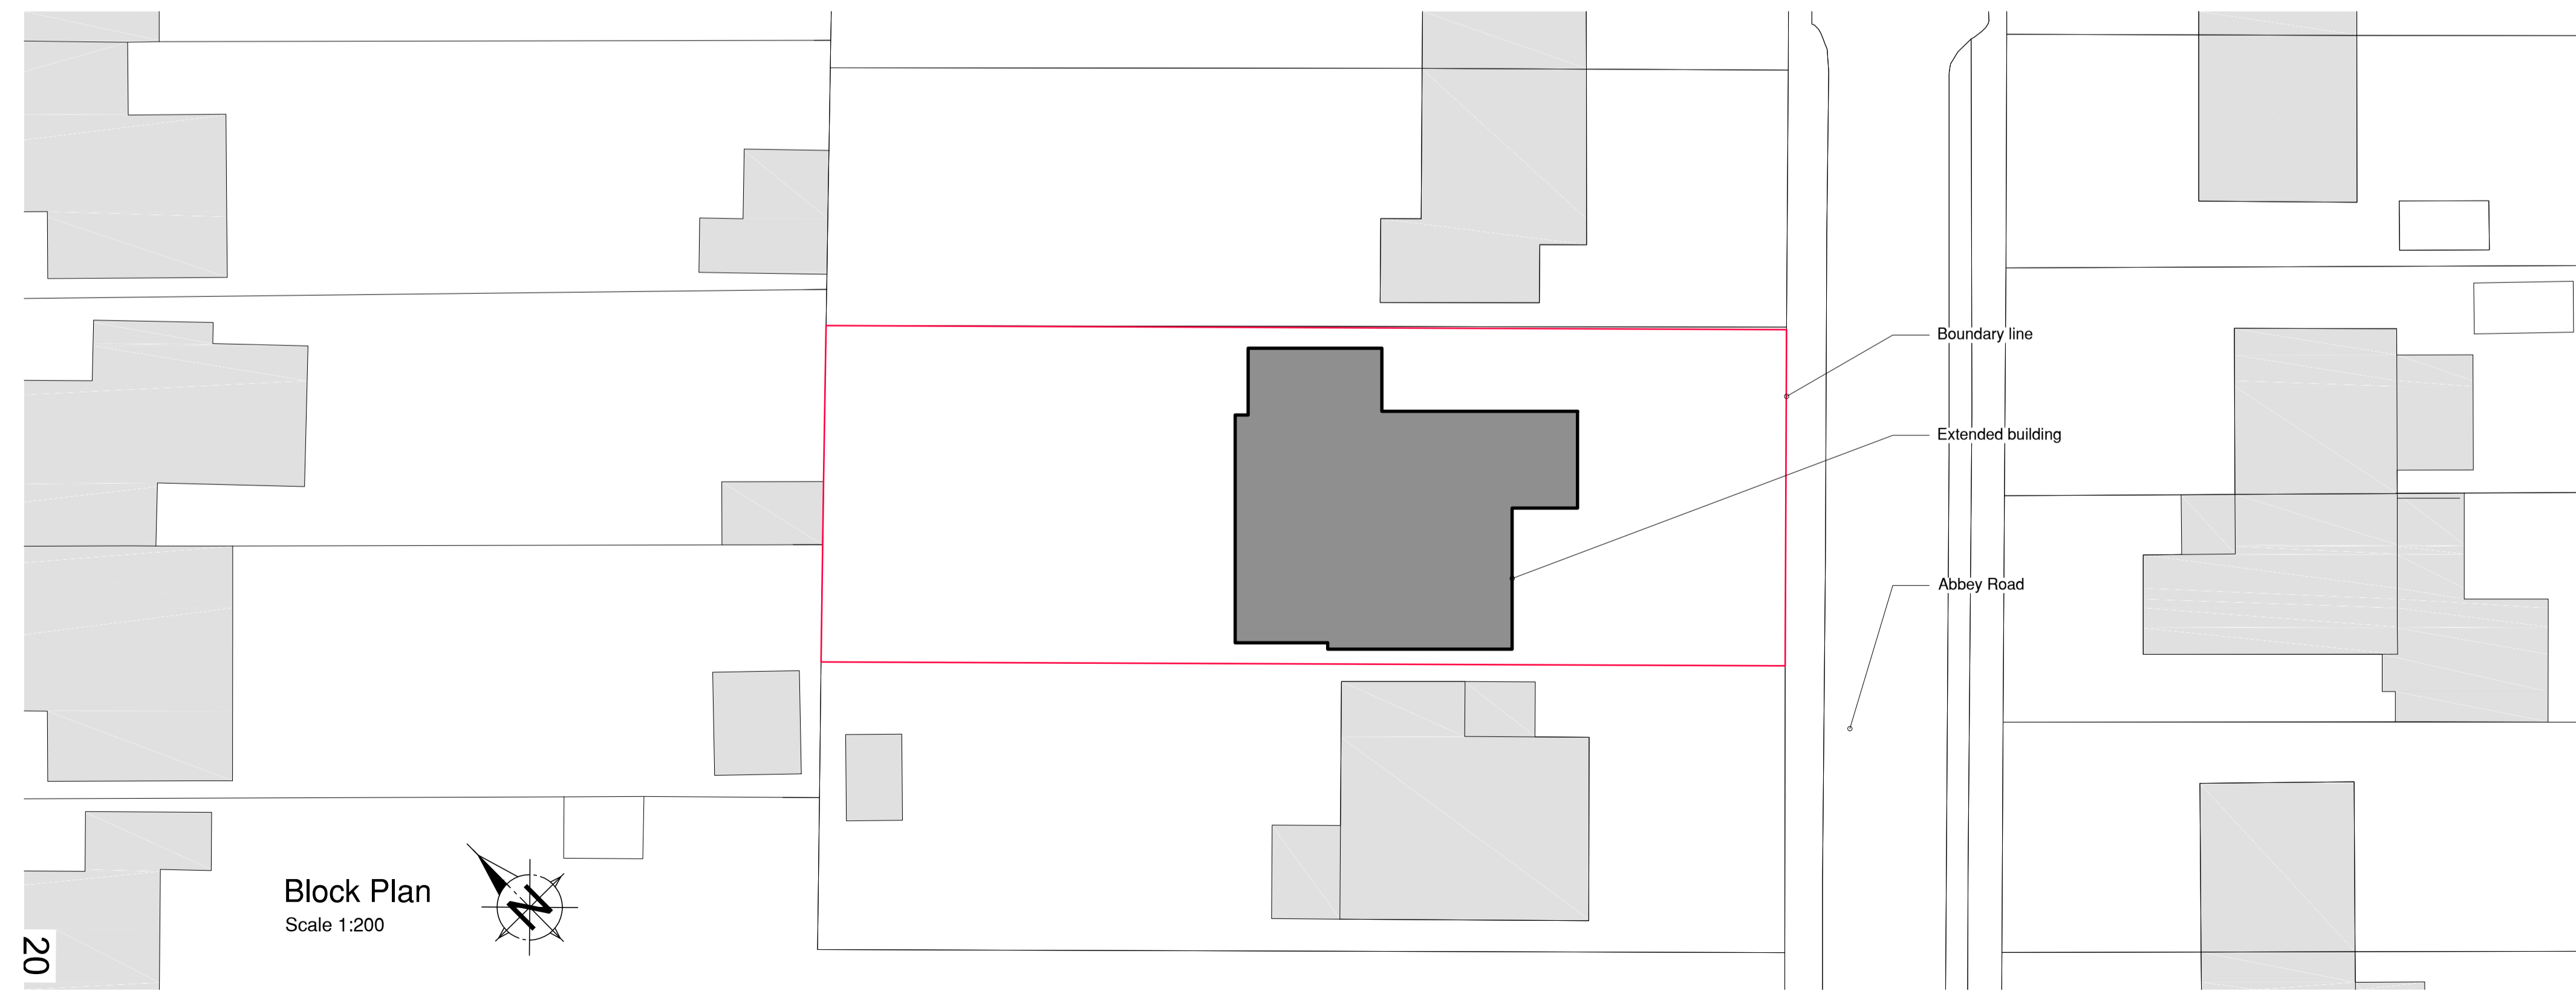

Block Plan
Scale 1:200

Rev:	Date:	Details:
A:		
B:		
C:		
D:		
E:		
F:		

Site Address:
15 Abbey Road, Sudbury, Suffolk, CO10 1LA

Project:
Proposed first floor and rear extension

Client:
Mr and Mrs Swain

Drawing Status:
Planning Stage

Drawn by:
DC

Drawing Content:
Proposed Elevations, Roof Plan and Block Plan

Scales:
Correct at A1

Drawing No:
1440-01-05

Date Created:
January 2024

Planning status:
Pre Application

Building Regulation status:

OPTIMUM Architecture Ltd

CIAT CHARTERED PRACTICE

This drawing is the copyright of Optimum Architecture Limited and may not be traced, copied (apart from for the sole purpose of carrying out the construction of the described works) or reproduced without prior written consent. Do not scale from this drawing. Any dimensions stated are for guidance only, all written and scaled dimensions are to be checked on site prior to commencement of works. Any discrepancies must be reported immediately.