

Scale Bar Legend




Scale Bar 1:50

Drainage Legend

Existing foul drains Waste pipes

Planning Stage Dimensions

All proposed planning stage dimensions shown are approximate and subject to constructional constraints and tolerances. For construction purposes these dimensions shown will be superseded by the working drawings.

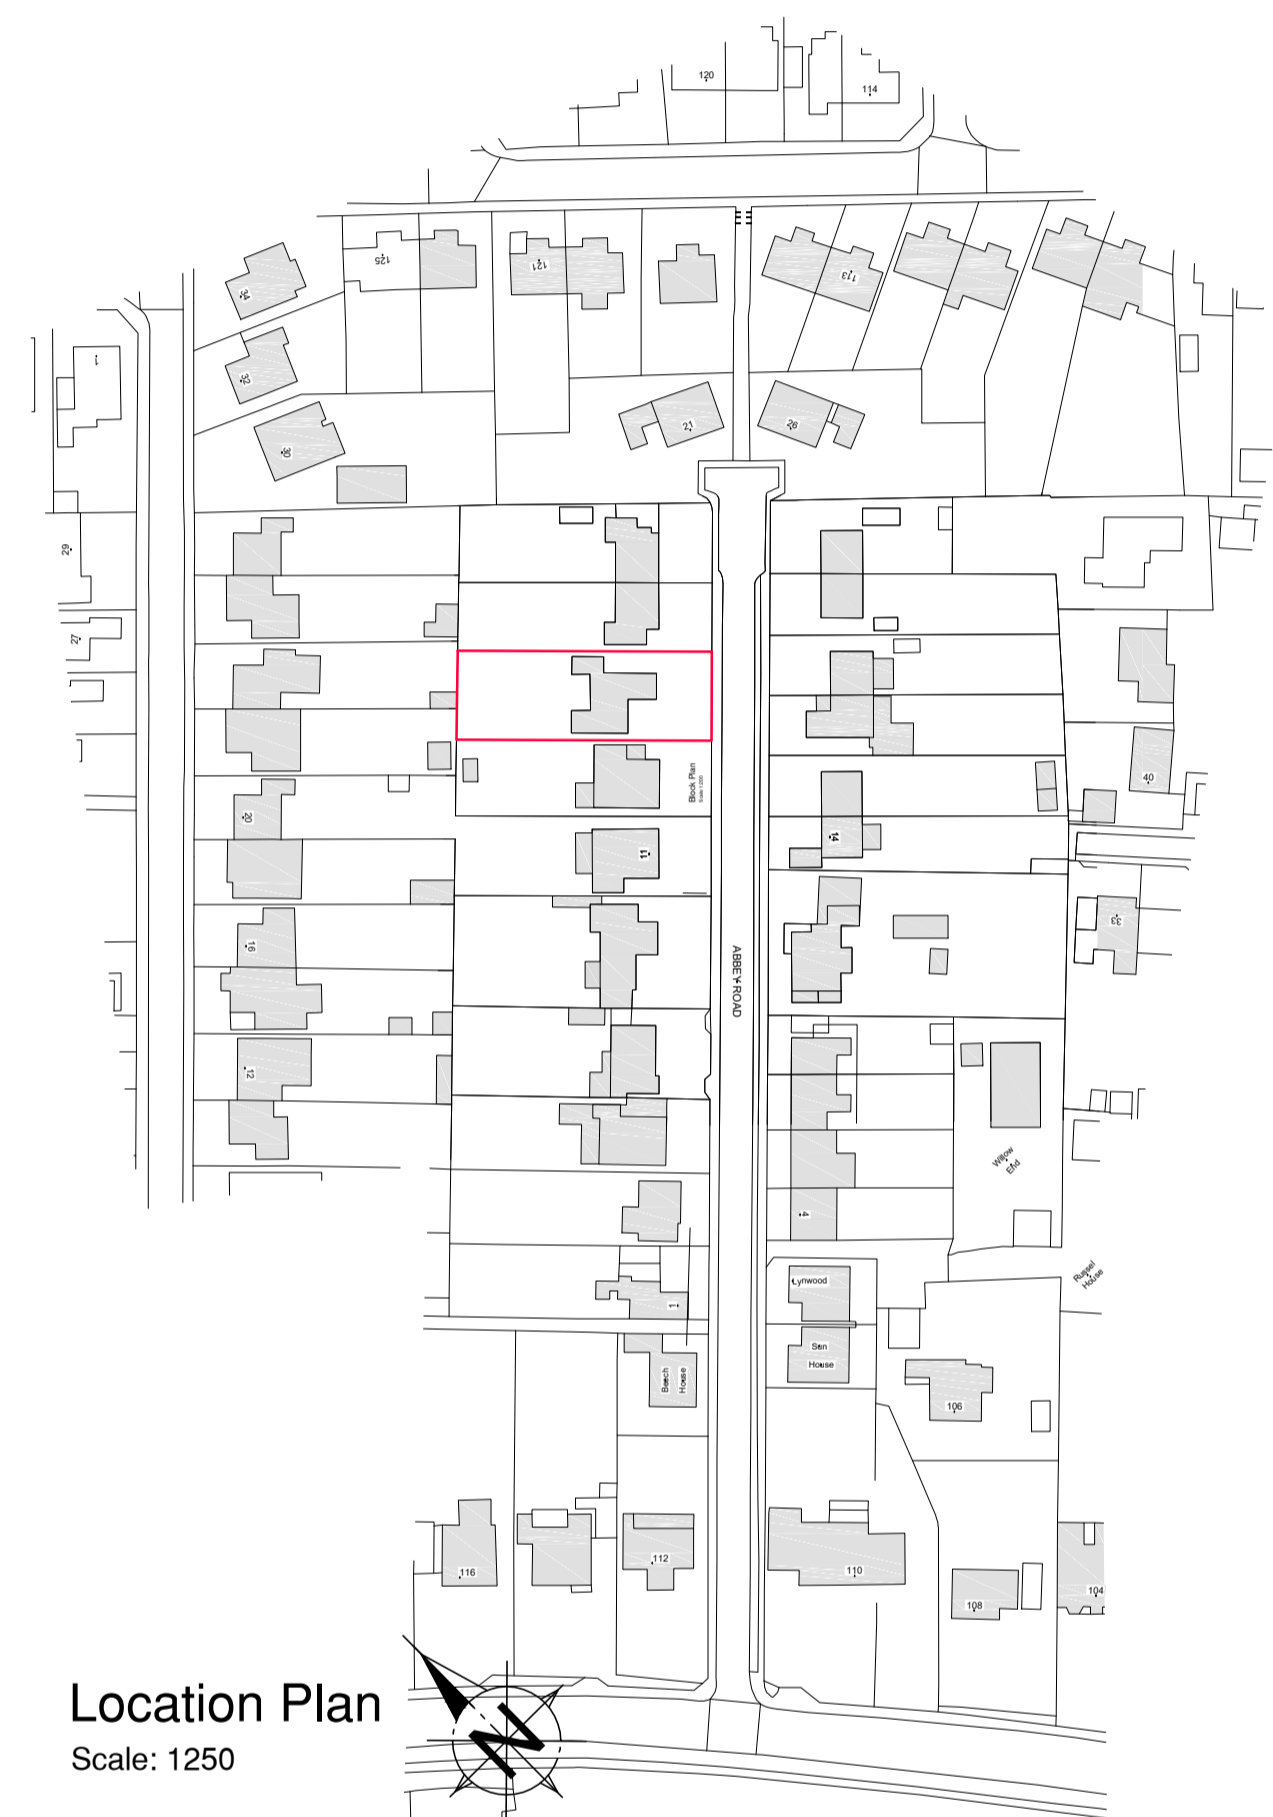

Location Plan
Scale: 1250

Rev:	Date:	Details:
A:		
B:		
C:		
D:		
E:		
F:		

Site Address:
5 Abbey Road, Sudbury, Suffolk, CO10 1LA

Project:
Proposed first floor and rear extension

Client:
Mr and Mrs Swain

Drawing Status:
Survey As Existing

Drawn by:
DC

Drawing Content:
Existing Ground Floor Plan

Scales:
Correct at A1

Drawing No:
1440-01-01

Date Created:
December 2023

Planning status:

Building Regulation status:

Ground Floor Plan
Scale 1:50



This drawing is the copyright of Optimum Architecture Limited and may not be traced, copied (apart from for the sole purpose of carrying out the construction of the described works) or reproduced without prior written consent. Do not scale from this drawing. Any dimensions stated are for guidance only, all written and scaled dimensions are to be checked on site prior to commencement of works. Any discrepancies must be reported immediately.