


FRONT ELEVATION AS VIEWED FROM HARPER'S ESTATE

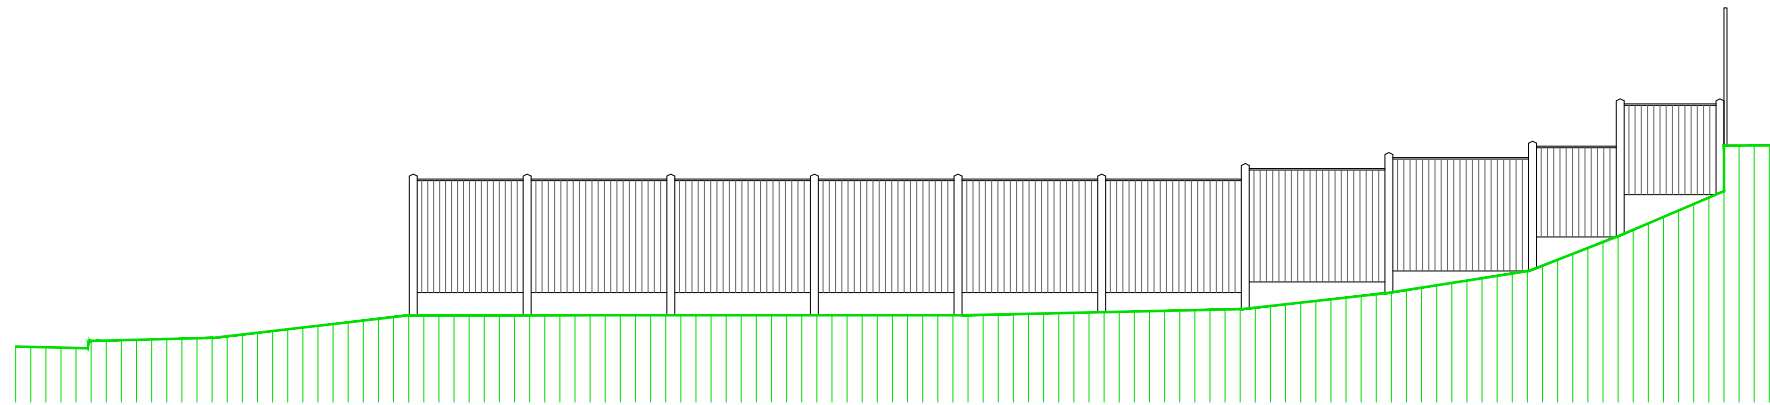

NORTH BOUNDARY FENCE AS VIEWED FROM SITE

Fencing: Close-boarded timber panels with concrete posts and gravel boards

WISTON DESIGN
 ARCHITECTURAL AND BUILDING DESIGN CONSULTANTS
 11 Copper Beeches Telephone: (01206) 562973
 Stanway, Colchester Fax: (01206) 562973
 Essex, CO3 0YB Email: peter.hinchcliffe@wistonnet.com

scale 1:50 drawn PH date April 2024

Project Number 23/011/606 Drawing Number 007

Revision

Project title
PROPOSED EXTENSION and ALTERATIONS
 27 HARPER'S ESTATE
 NAYLAND
 SUFFOLK
 For: Mr D. Mayhew

Drawing title
 North & West Boundary Elevations