



Scurr Architects
 85 Southdown Road
 Harpenden
 Hertfordshire
 AL5 1PR
 T: 01582 793999
 email: scurr@scurr.co.uk
 www.scurr.co.uk




architects ■ designers ■ project managers

Notes:
 All drawings to be read in conjunction with all other drawings as noted on issue sheet.

Application Boundary:

Other Land under applicant control:
 (as per Title Plan Ref: SK66973)

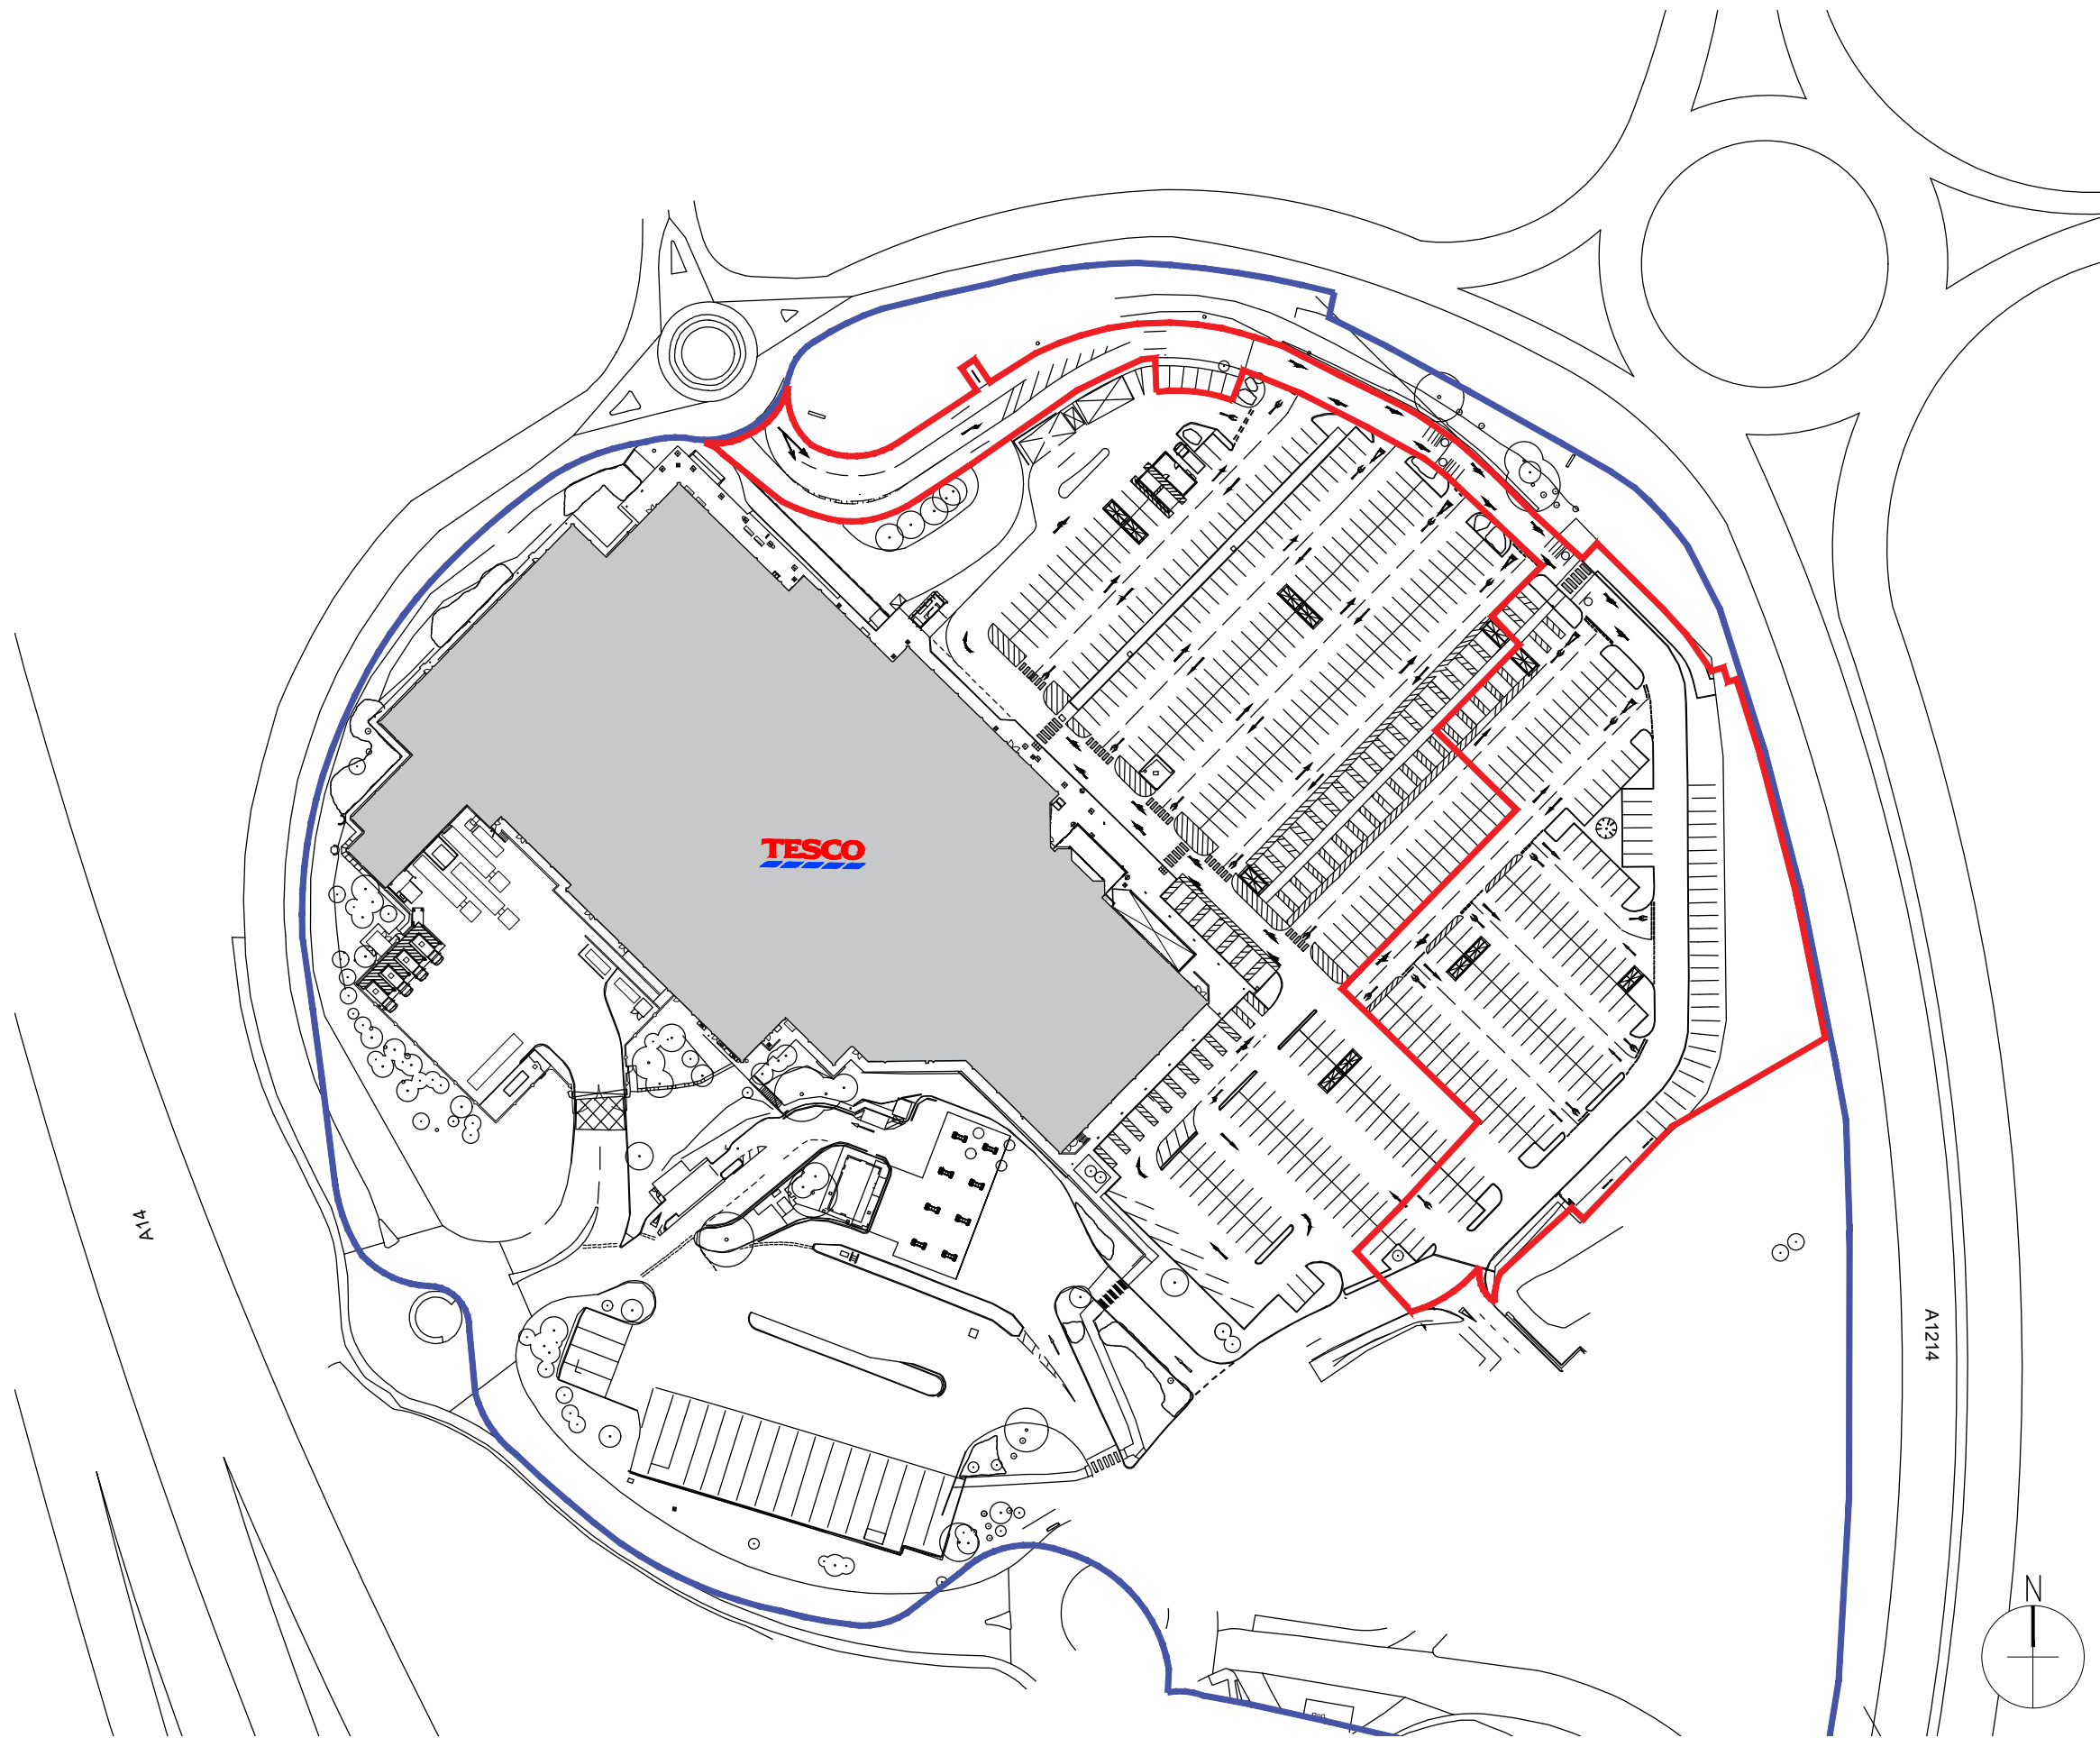

REV.	DATE	DRAWING REVISIONS	BY	CHECKED
G	15.03.21	Existing site plan & car park updated.	DM	-
F	20.01.21	Application boundary revised to reflect latest Lease Plan.	DM	-
E	27.03.20	Application boundary revised to reflect relocated substation position.	DM	-
D	17.02.20	Application boundary revised.	DM	-
C	29.01.20	Boundaries updated to reflect Title Plans.	DM	-
B	15.11.19	Planning Issue	RJP	-
A	22.03.19	Red line extended to the highway	RJP	-

GENERAL NOTES:
 All works are to be undertaken in accordance with the Building Regulations and the latest British Standards.
 All proprietary materials and products are to be used strictly in accordance with the manufacturer's recommendations.
 All dimensions to be checked on site prior to construction.
 All risks assessed to comply with the designer's responsibility under the Construction (Design Management) Regulations 2015.

PROPOSED DEVELOPMENT AT
Tesco, London Road
IPSWICH IP8 3TS

STORE No :-
NB8879

ON BEHALF OF :-
McDonald's Restaurants Ltd

DRAWING TITLE :-
Site Location Plan

DRAWN BY
 LS

CHECKED BY
 JK

DRAWING No.
7591-SA-8879-AL01 G

SCALE & SIZE
 1:1250@A3

DATE
 Aug 2018



Scurr Architects
 85 Southdown Road
 Harpenden
 Hertfordshire
 AL5 1PR
 T: 01582 793999
 email: scurr@scurr.co.uk
 www.scurr.co.uk



architects ■ designers ■ project managers