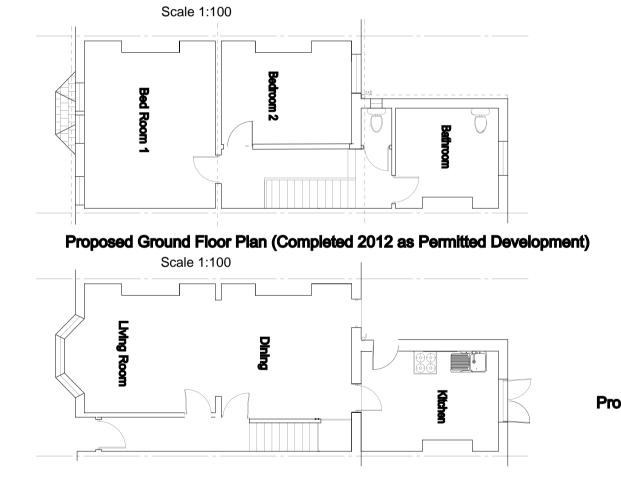
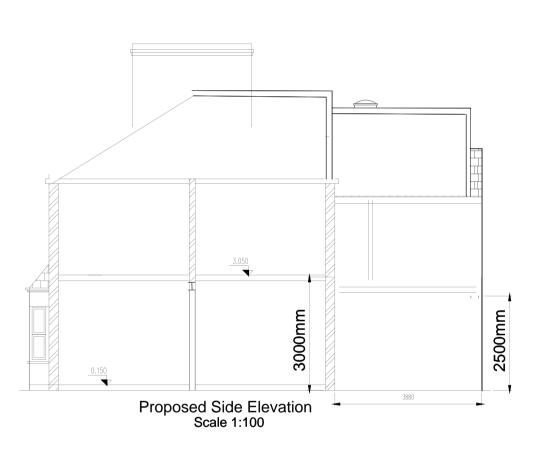


Proposed First Floor Plan (Completed 2012 as Permitted Development)









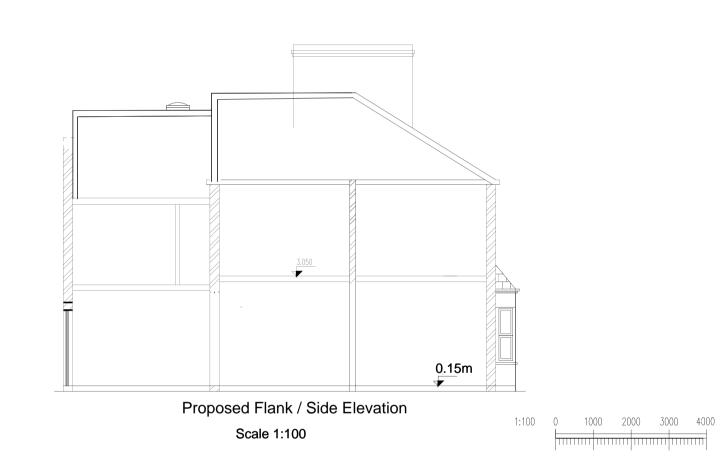


Photo of rear of loft conversion and French doors at 18 Mallet Road SE13 6SP (below)



Issued for planning P01 March/2024 Rev Date Description

LOFT EXTENSION AND FRENCH DOORS

18 MALLET ROAD LONDON SE13 6SP **EXISTING AND PROPOSED** PLANS AND ELEVATIONS

FOR LAWFUL DEVELOPMENT CONSENT

Drawn by RMC March 2024

Scale as shown @ A1

P01