

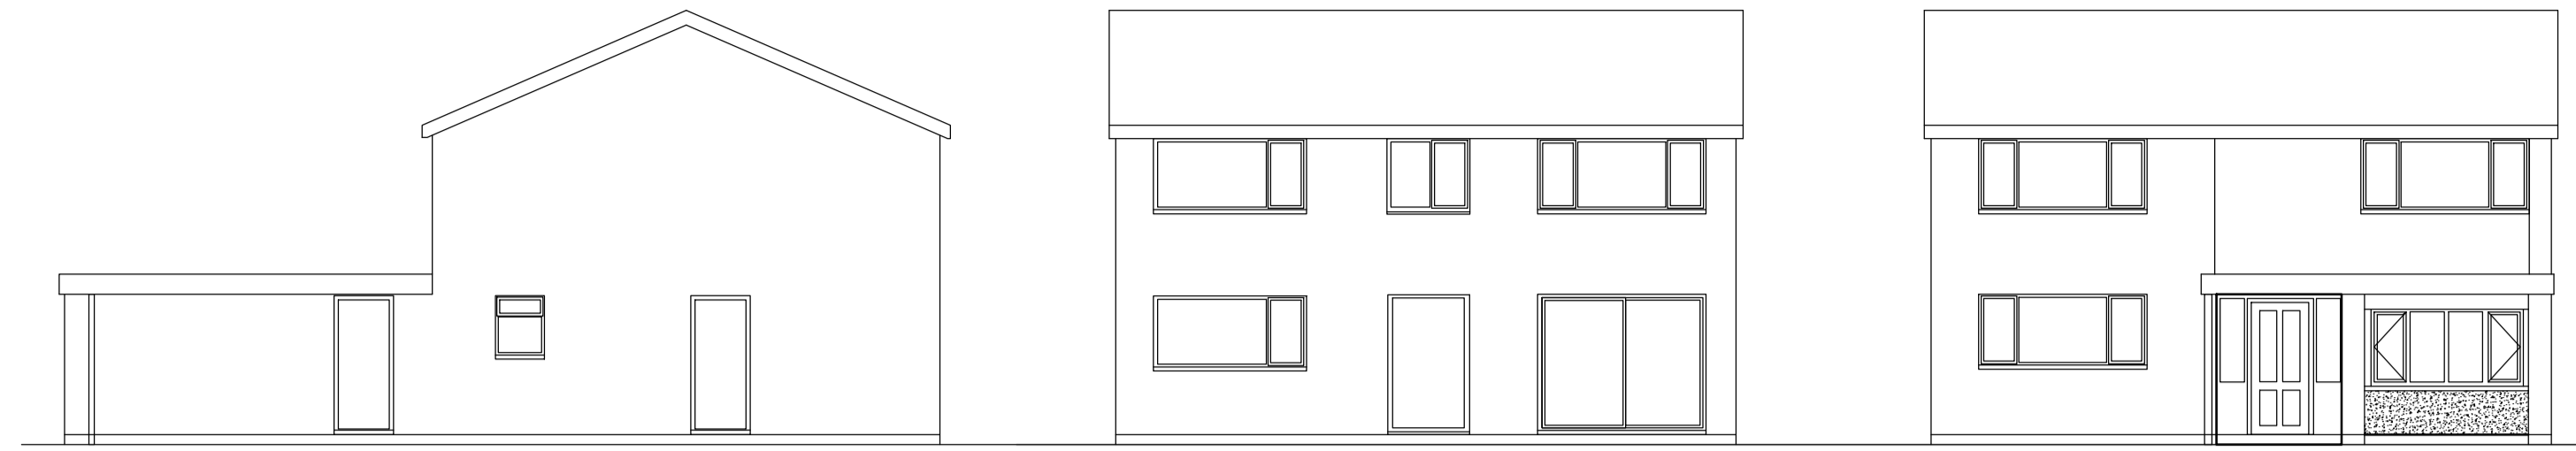



THIS DRAWING AND THE BUILDING WORKS DEPICTED ARE THE COPYRIGHT OF JTD DESIGN PARTNERSHIP LLP AND MAY NOT BE REPRODUCED EXCEPT BY WRITTEN PERMISSION.  
 THE CONTRACTOR IS TO CHECK AND VERIFY ALL BUILDING AND SITE DIMENSIONS, LEVELS AND SEWER INVERT LEVELS AT CONNECTION POINTS AND ALL DISCREPANCIES REPORTED TO THE ARCHITECT BEFORE  
 THE DRAWING MUST BE READ IN CONJUNCTION WITH AND CHECKED AGAINST ANY RELEVANT STRUCTURAL

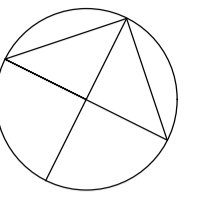


EXISTING FRONT ELEVATION

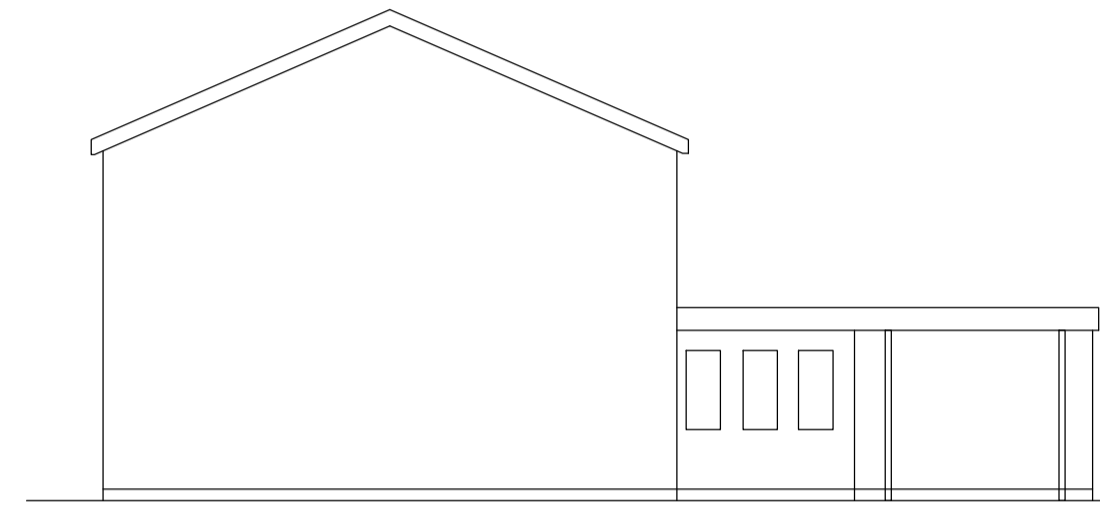



EXISTING SIDE ELEVATION

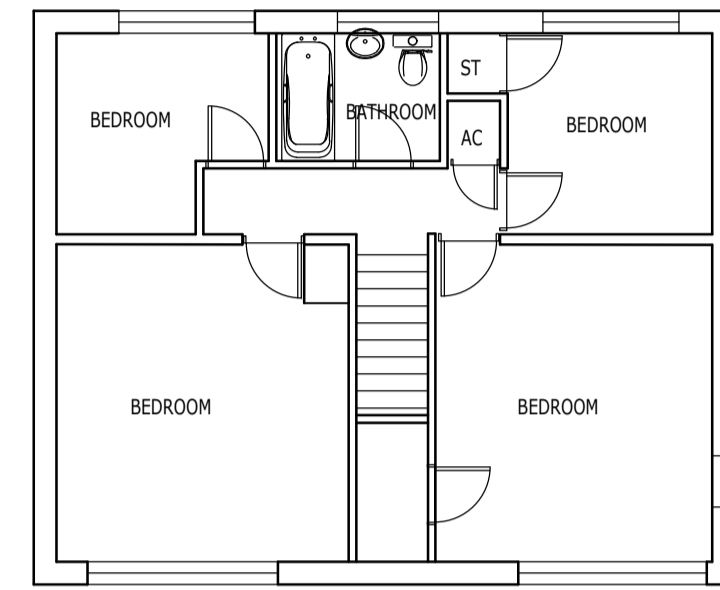


EXISTING FIRST FLOOR PLAN

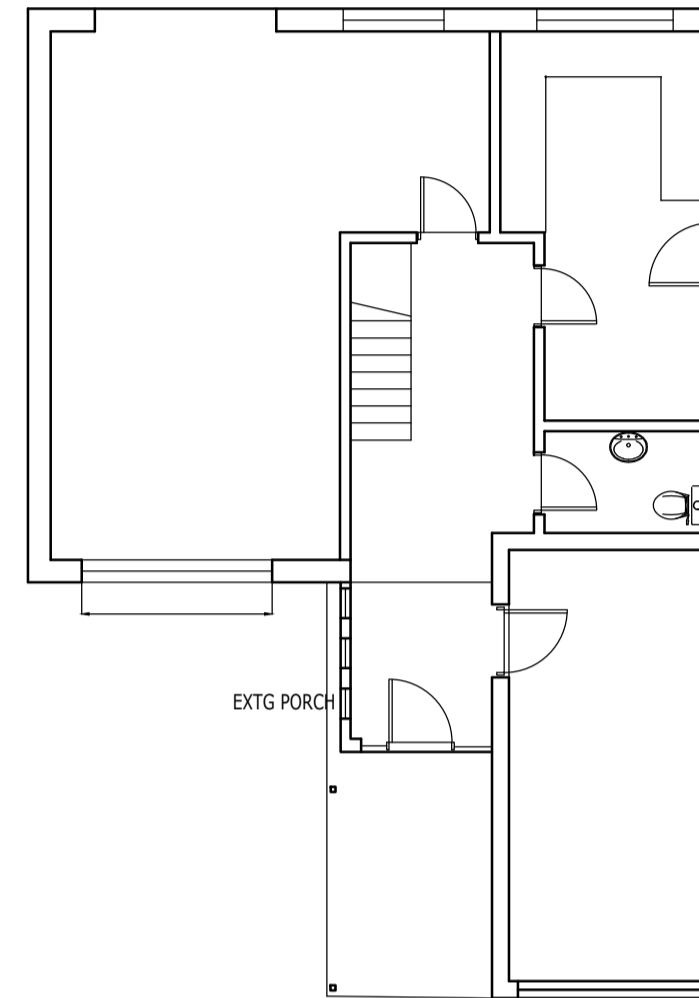


EXISTING GROUND FLOOR PLAN

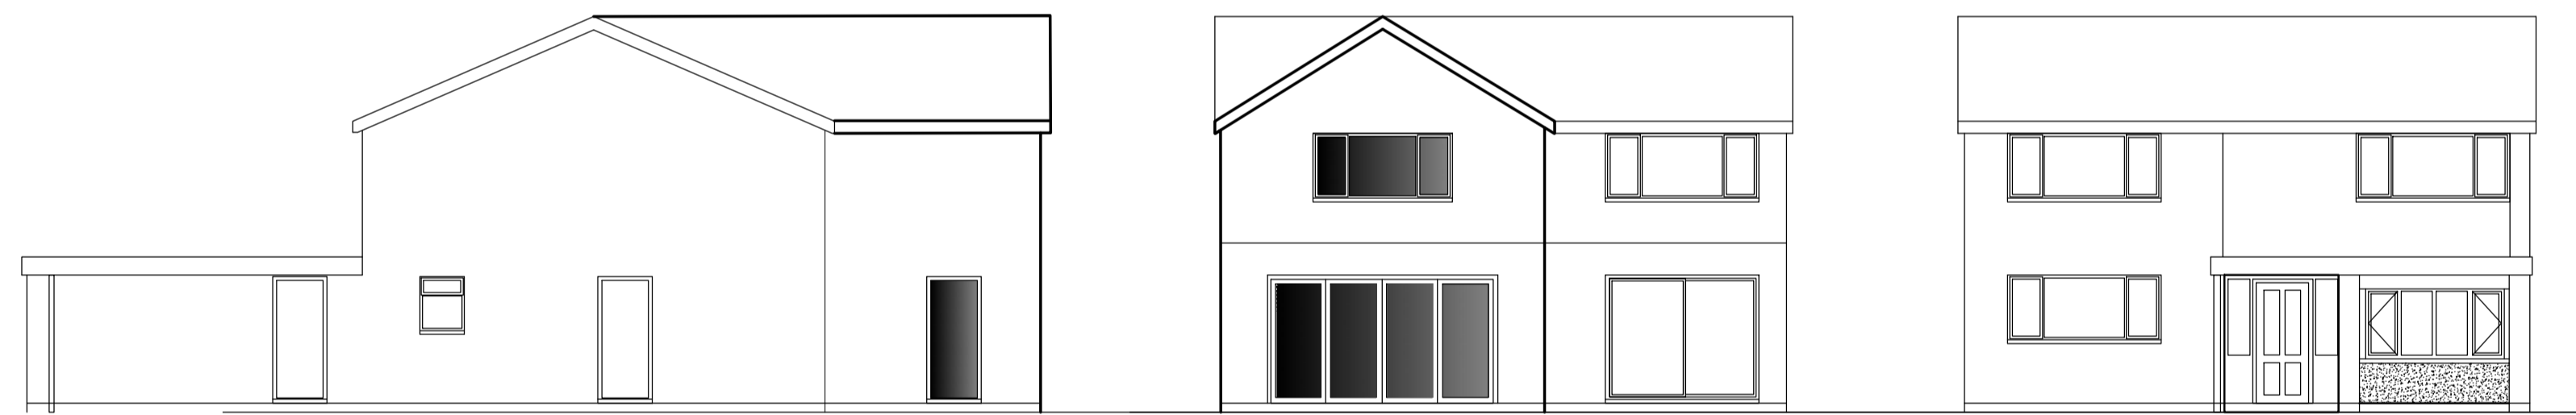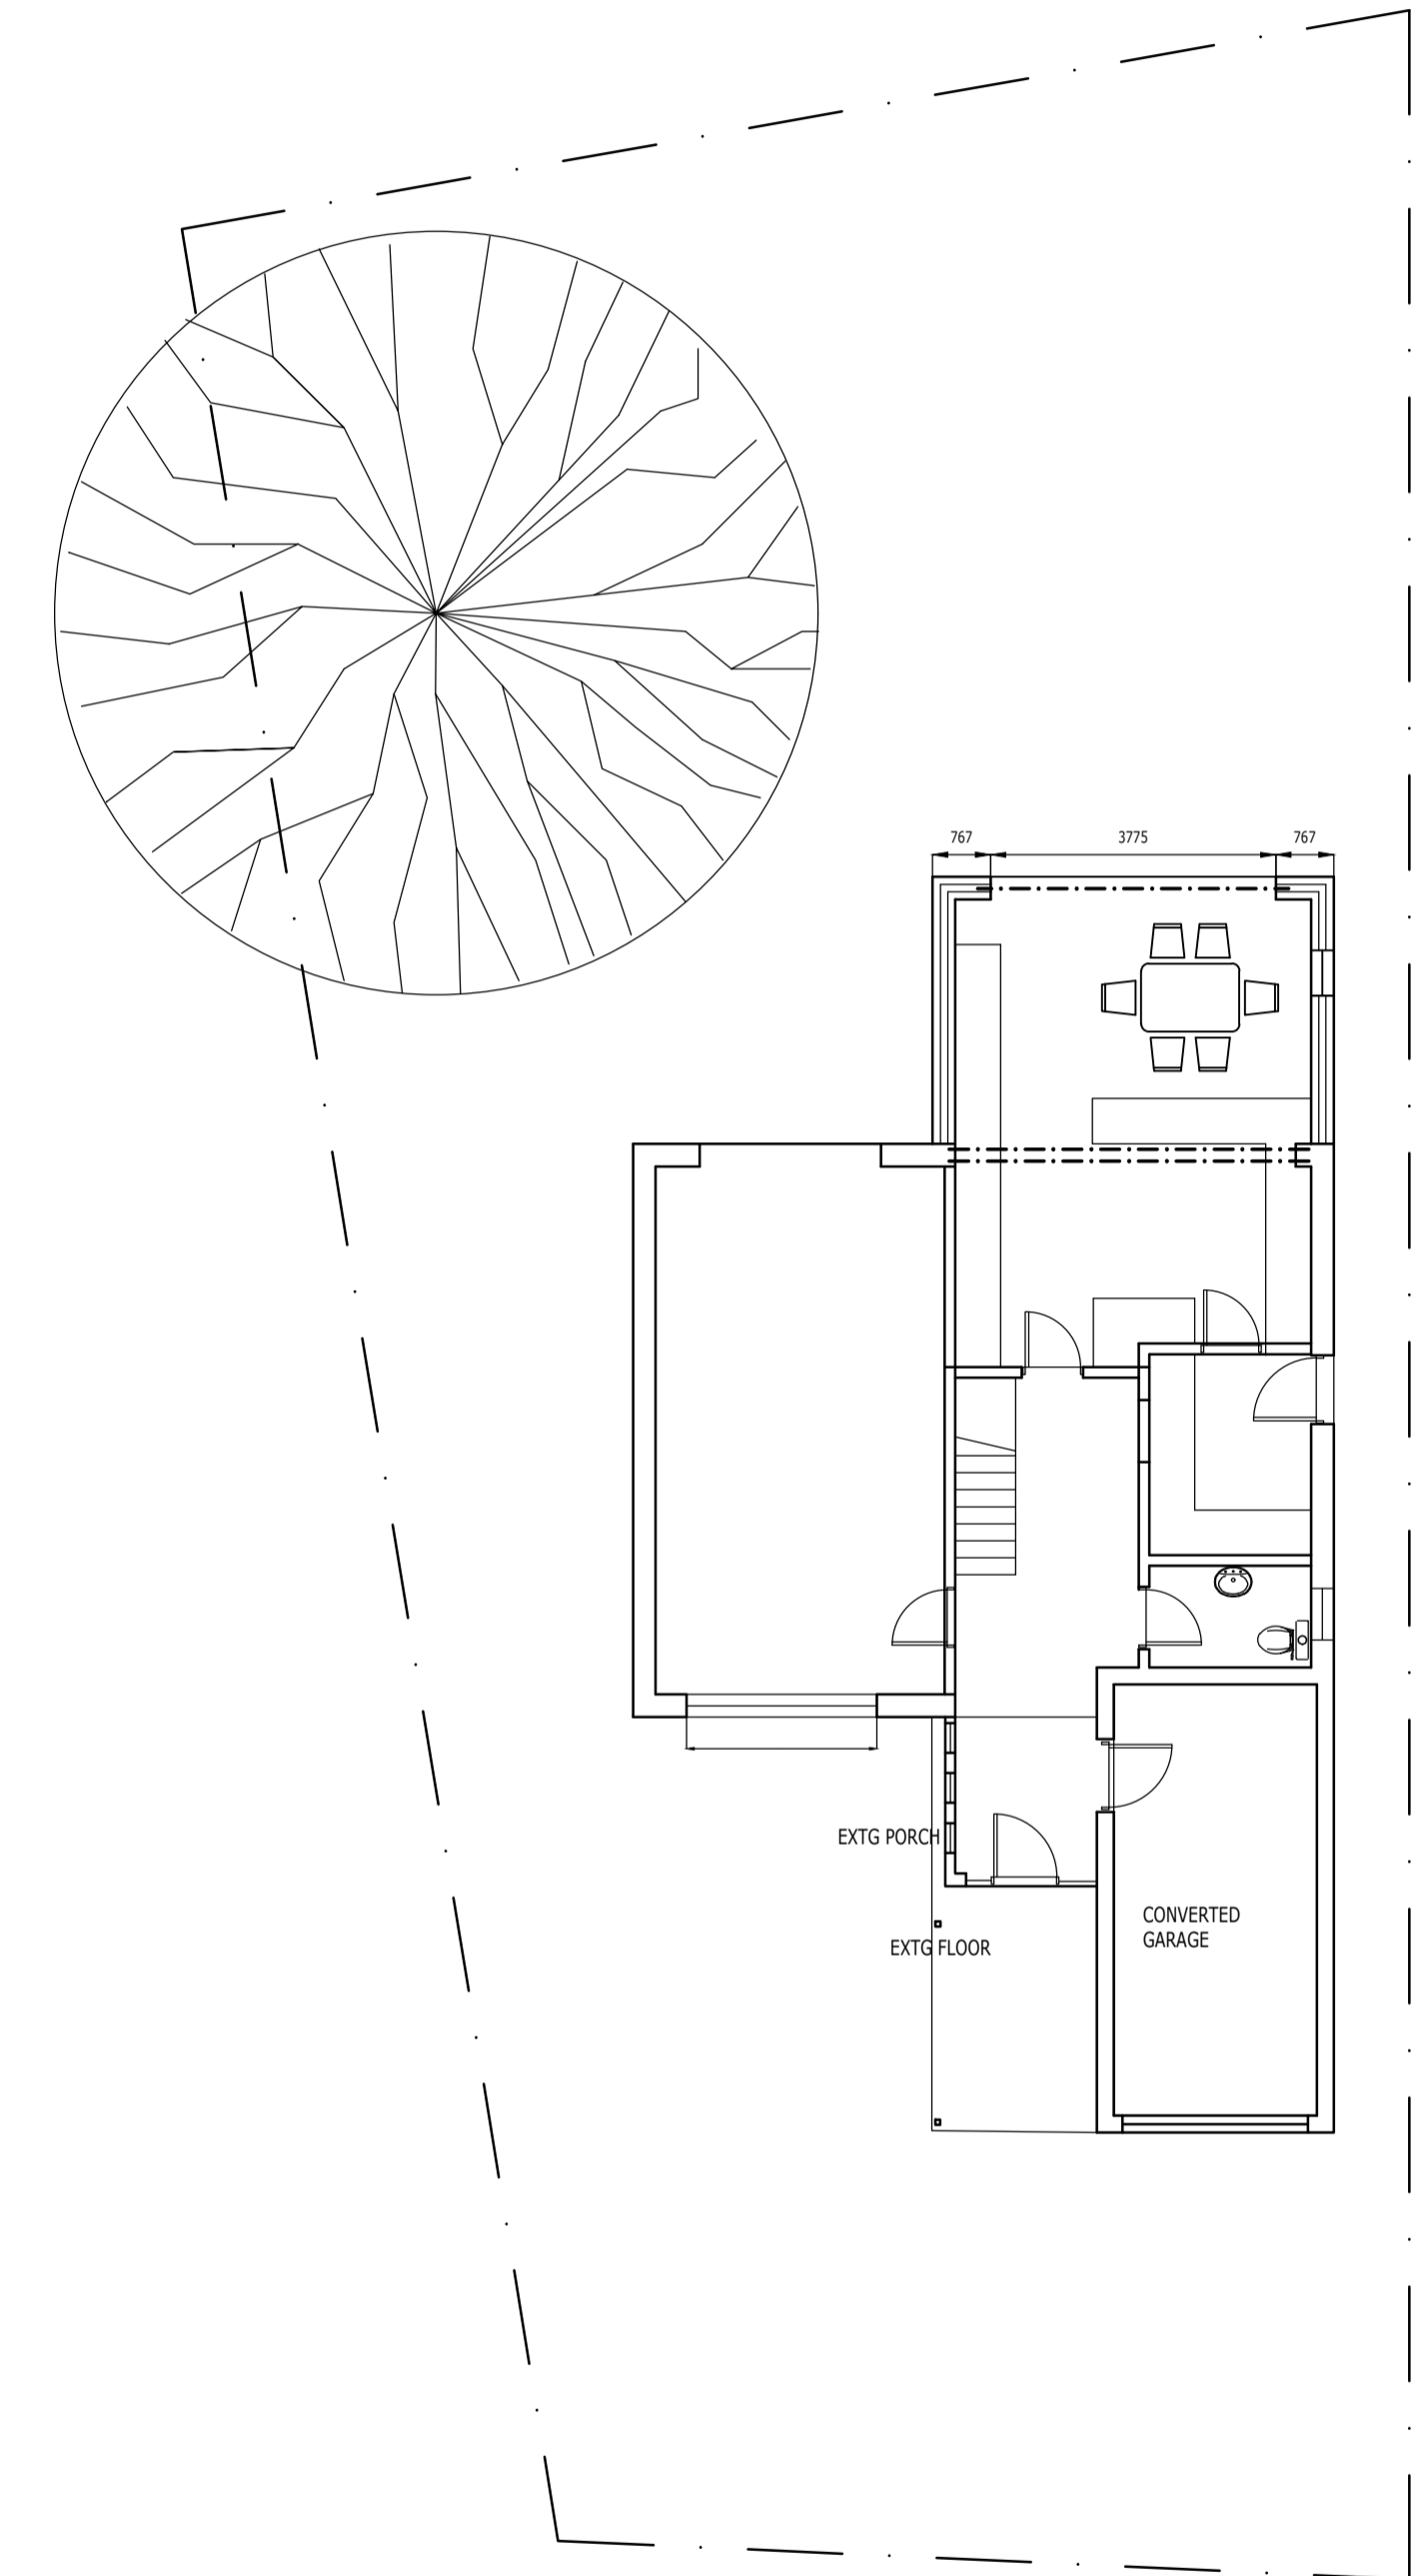


PROPOSED FRONT ELEVATION

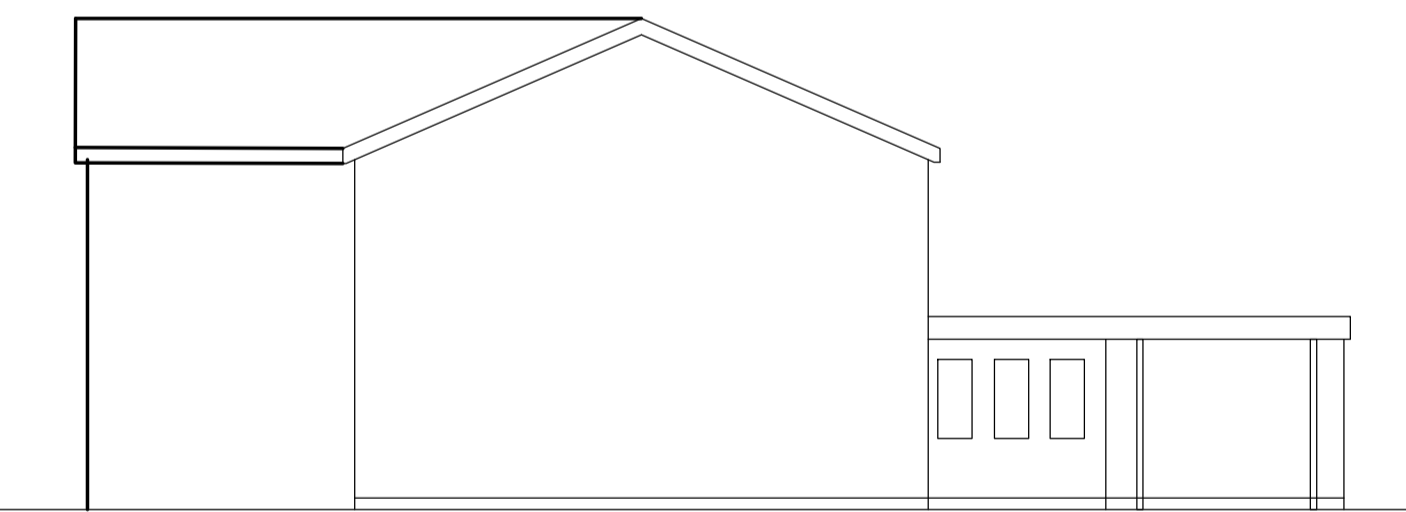

PROPOSED SIDE ELEVATION

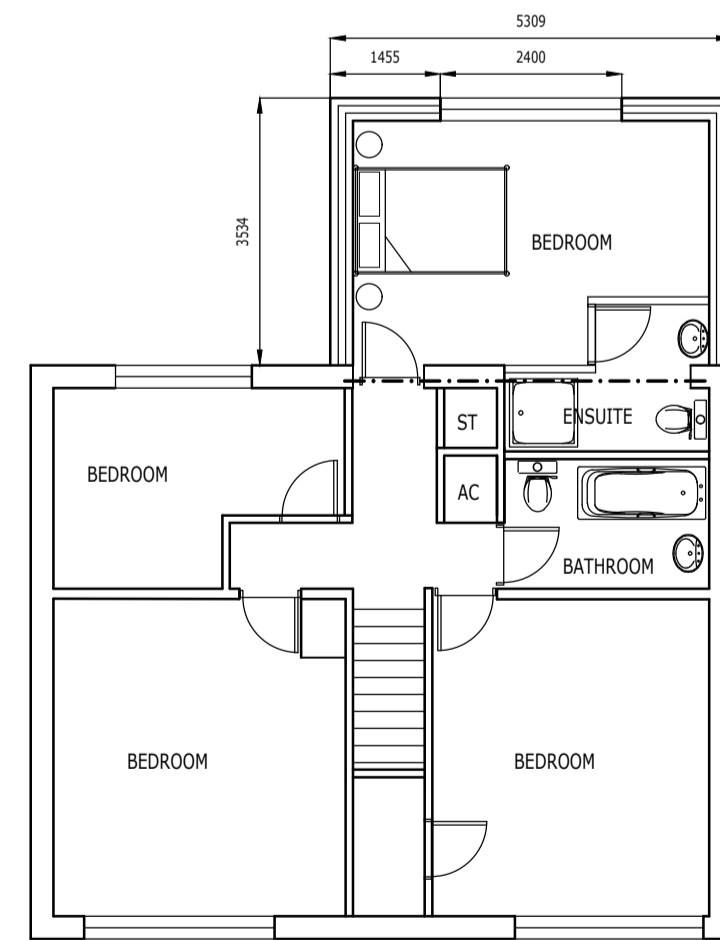

PROPOSED FIRST FLOOR PLAN

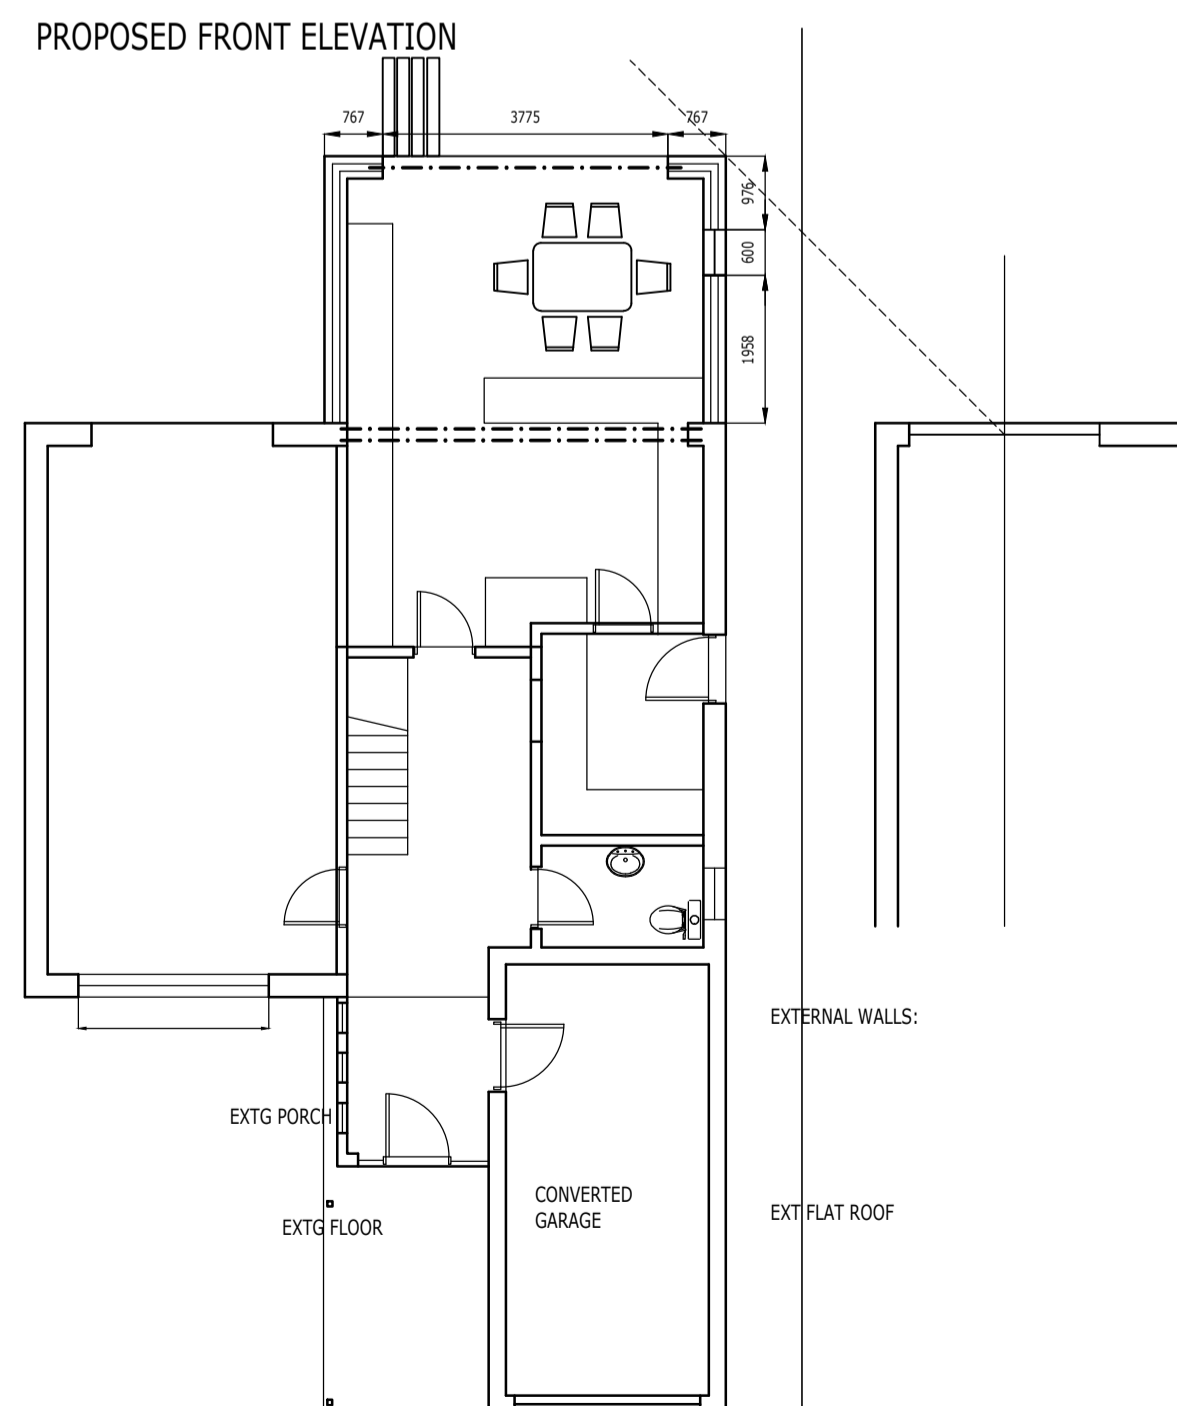

PROPOSED GROUND FLOOR PLAN

EXTERNAL WALLS:

EXT FLAT ROOF

Rev A:

**J T Design Partnership LLP**

The Cart Hotel, Court Drive, Shenstone, Lichfield, WS14 0JQ  
 TEL NO: 01543 481569

CLIENT Sarah Brooks

PROJECT 4 Woodfields Drive, Lichfield WS14 9HH  
 DRAWING Existing and proposed elevations and plans

SCALE 1:100 DRAWING NO. JMD 800-01