






Floor Plan

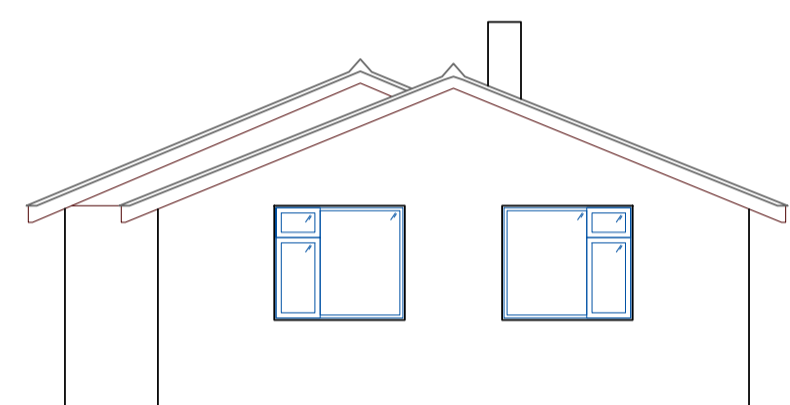


Datum : 42.00 AOD NE ELEVATION

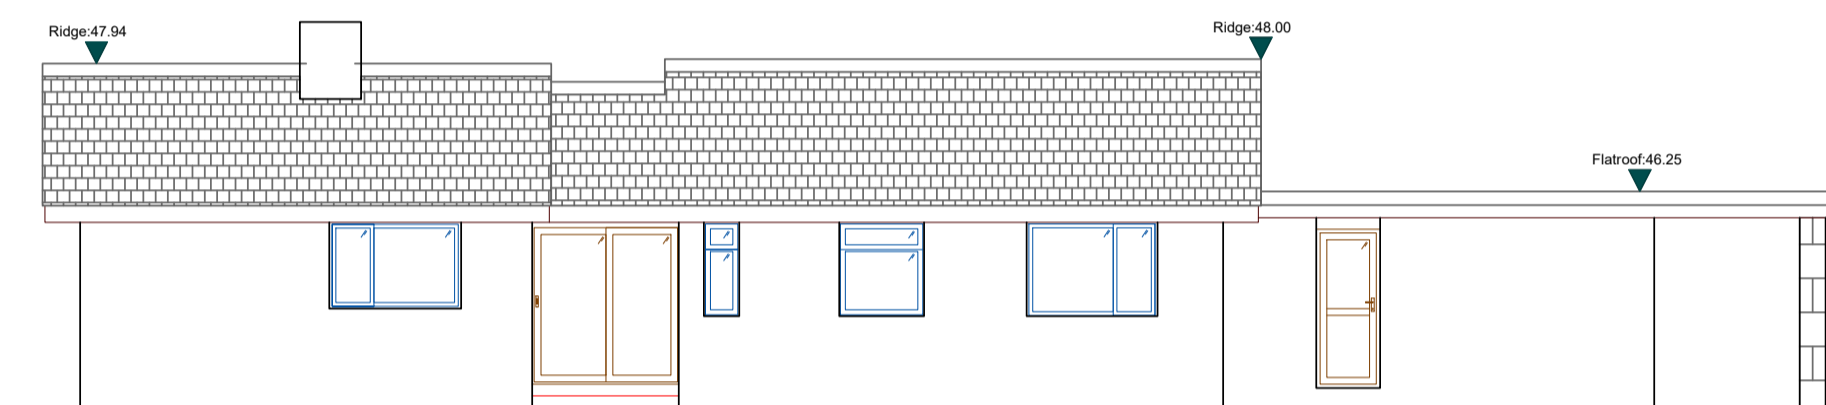

Datum : 42.00 AOD NW ELEVATION

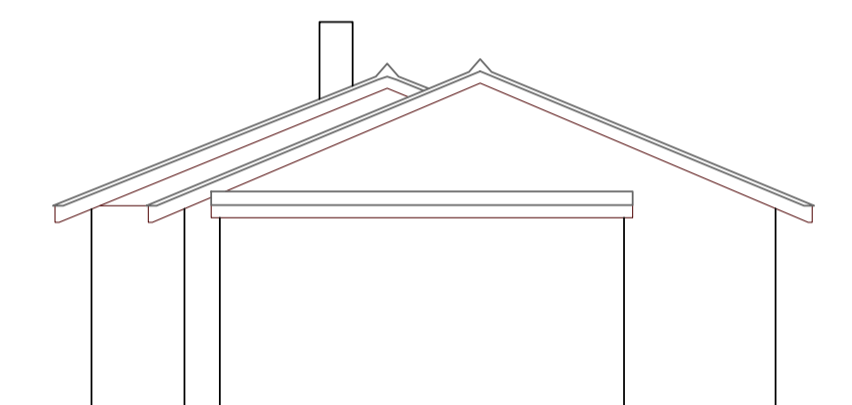

Datum : 42.00 AOD SW ELEVATION

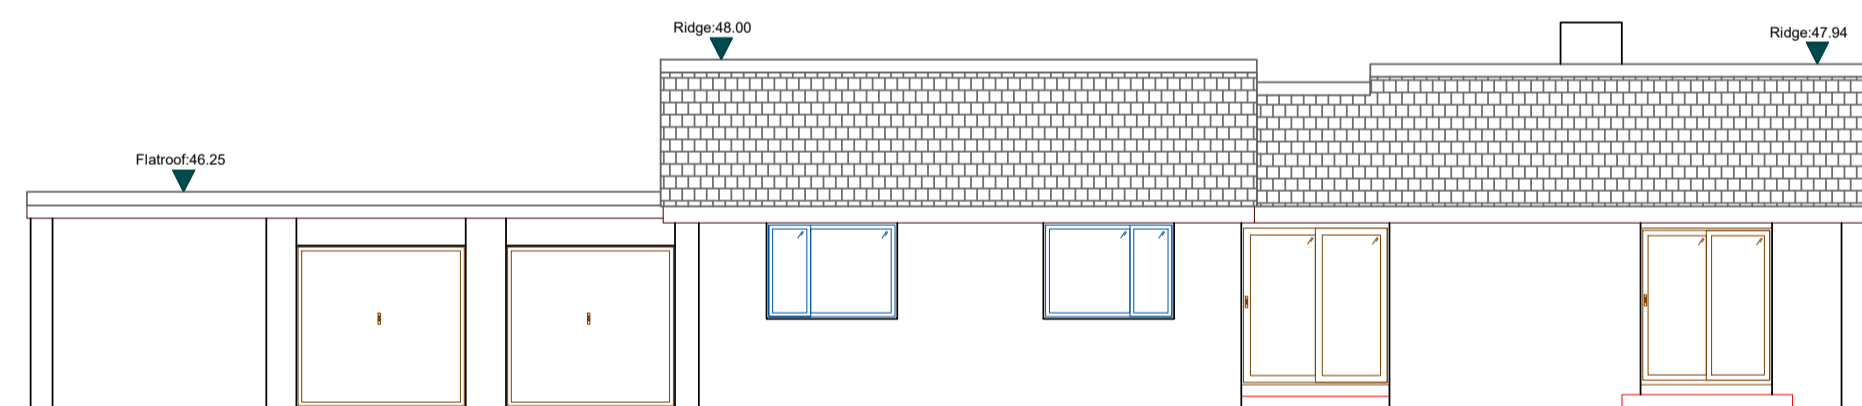


Datum : 42.00 AOD SE ELEVATION

## Elevations

### 1 Existing Survey Plans

1 : 100

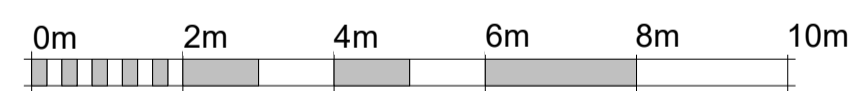

VISUAL SCALE 1:100 @ A1

<b>GENERAL NOTES:</b> 1. PLEASE DO NOT SCALE for construction purposes. 2. Figured dimensions are in millimetres, levels in metres and are to be checked on site prior to all contractors commencing their works. 3. Areas are in metres. Any areas indicated are approximate and indicative only. 4. Any discrepancies to be reported to Webber Architecture in writing prior to any works being carried out. 5. Drawing only to be used for the purpose specified.	REVISION	DATE	BY	 e: webberarchitecture@aol.com t: 07956 112777 w: www.webberarchitecture.com	PROJECT Plots at 19 Trelyn	CLIENT Mr Chris King
	SHEET Existing Survey Plans	Date 24/03/24	Project number 265		Drawn GN	Checked Checker
	PURPOSE Planning Submission	Scale (@ A1) 1 : 100	DRAWING NUMBER E102		REV	-