





1 House 2- North Elevation- Front
1 : 100

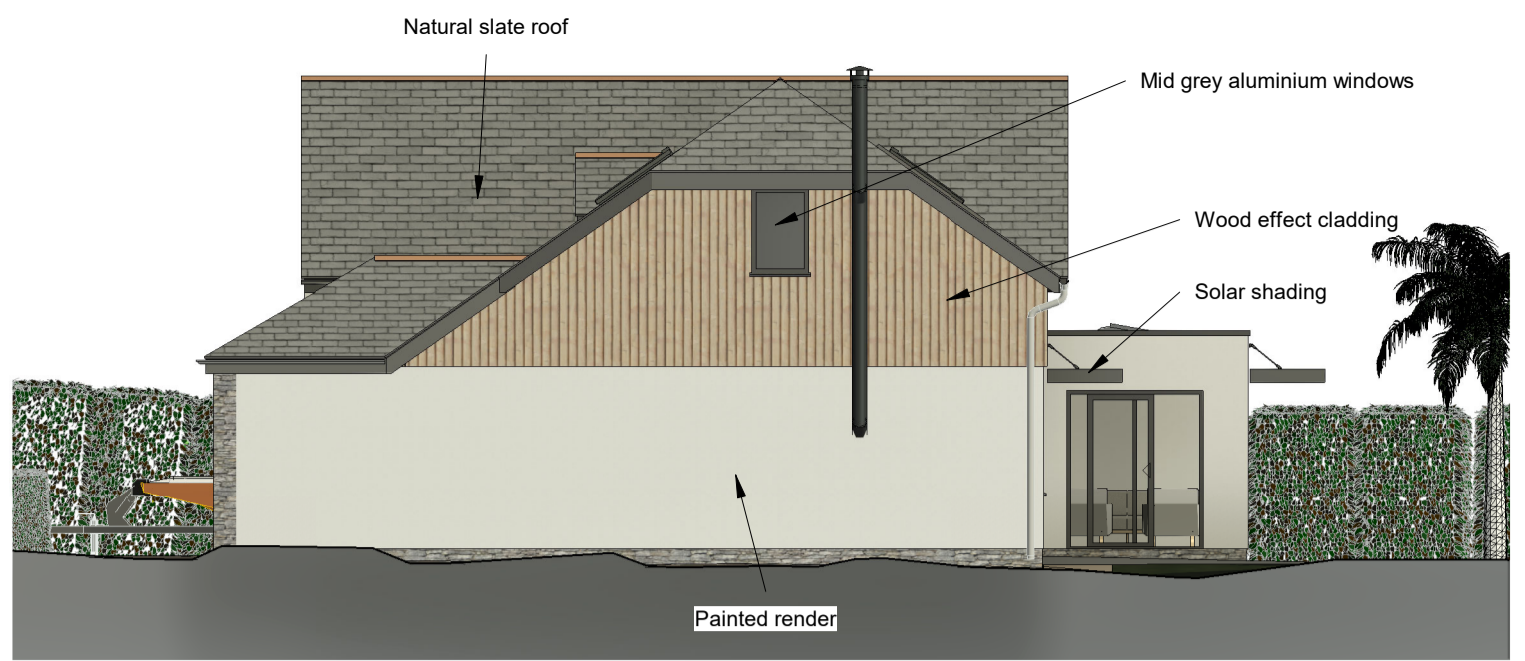


2 House 2- West Elevation- Side
1 : 100




3 House 2- South Elevation- Rear
1 : 100

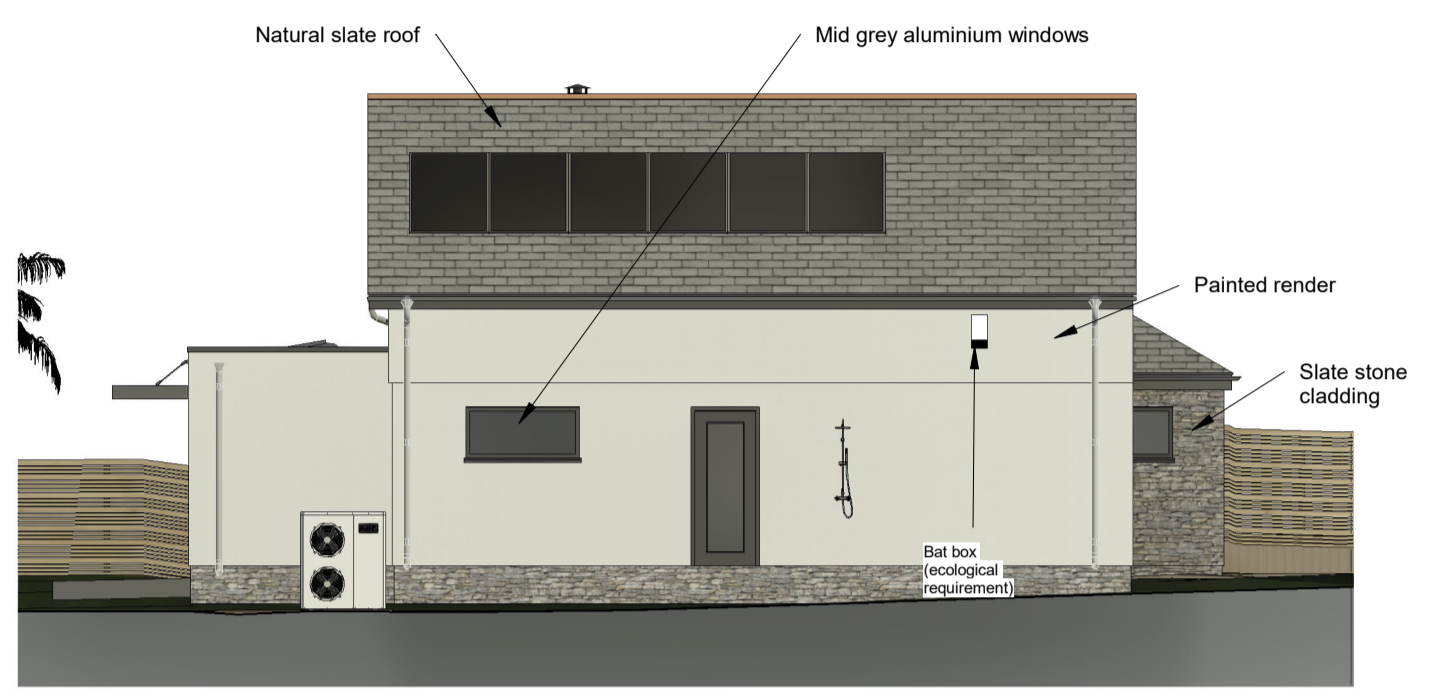


4 House 2- East Elevation- Side
1 : 100

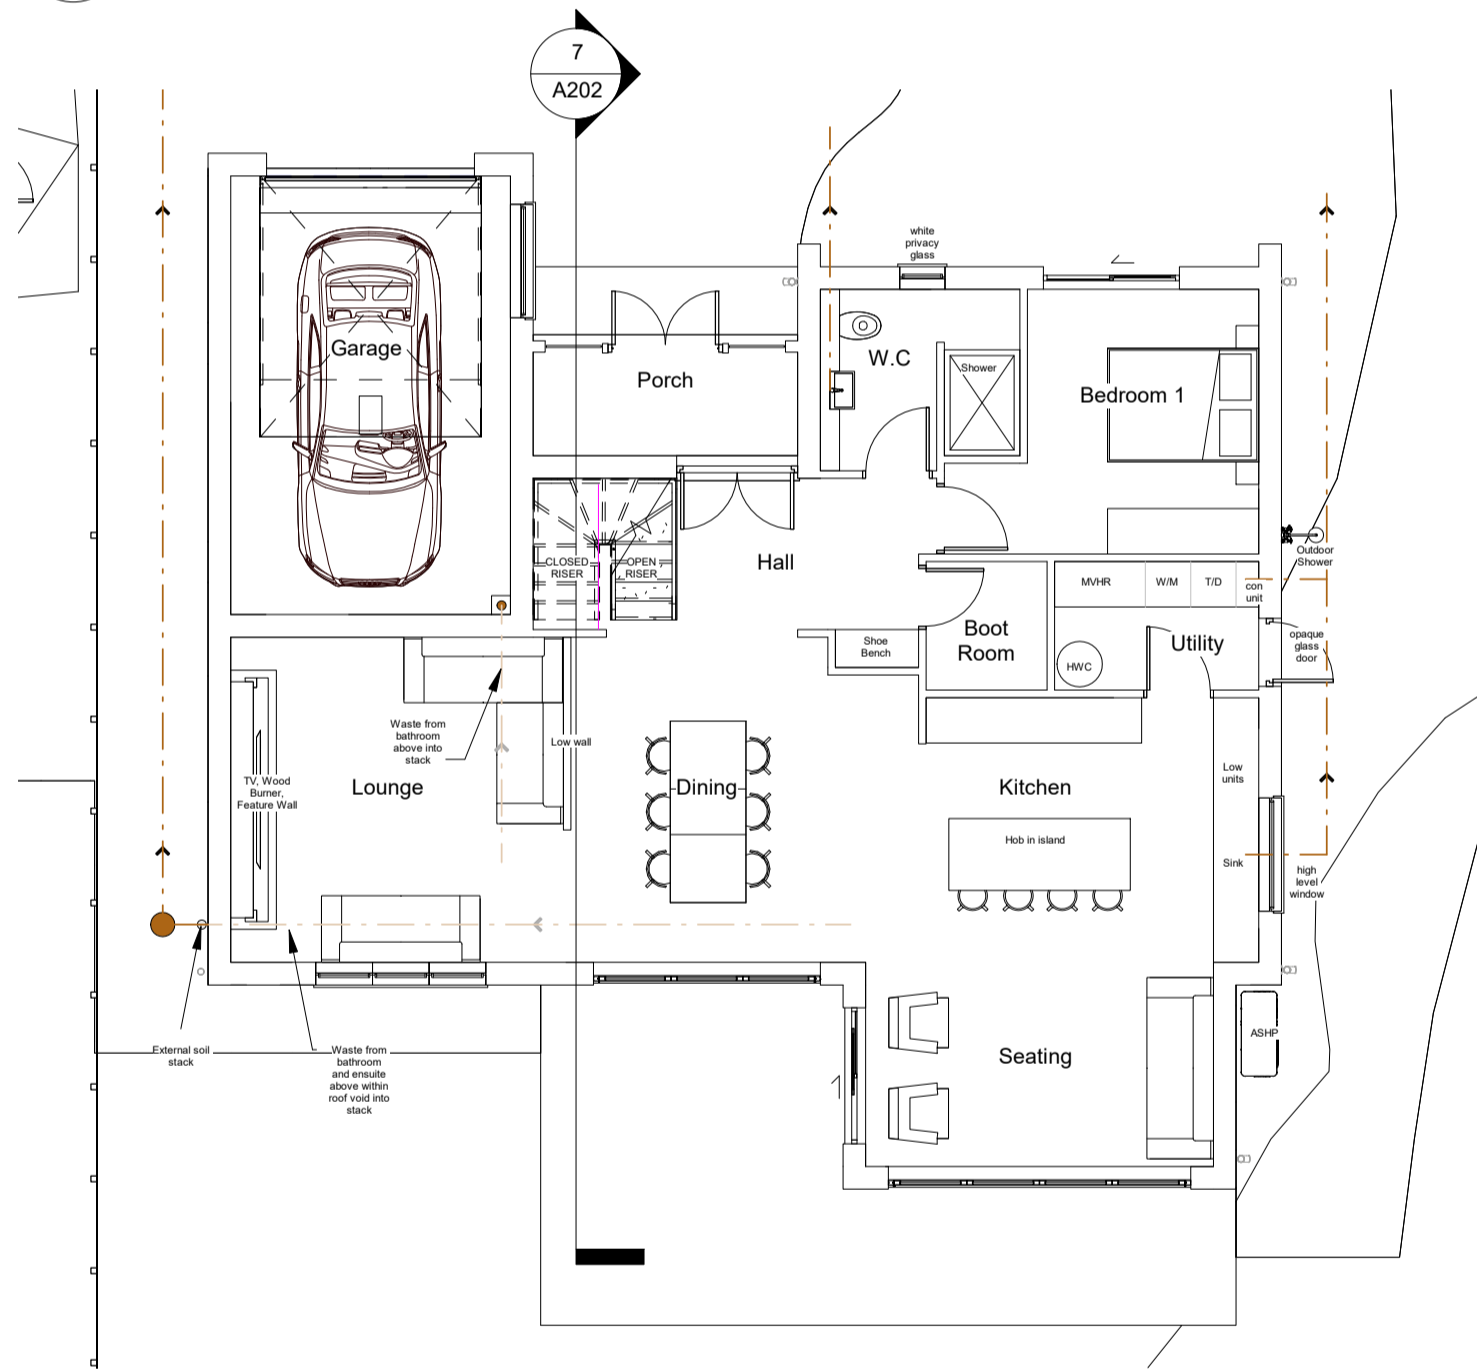

5 H2 Ground Floor Plan
1 : 100

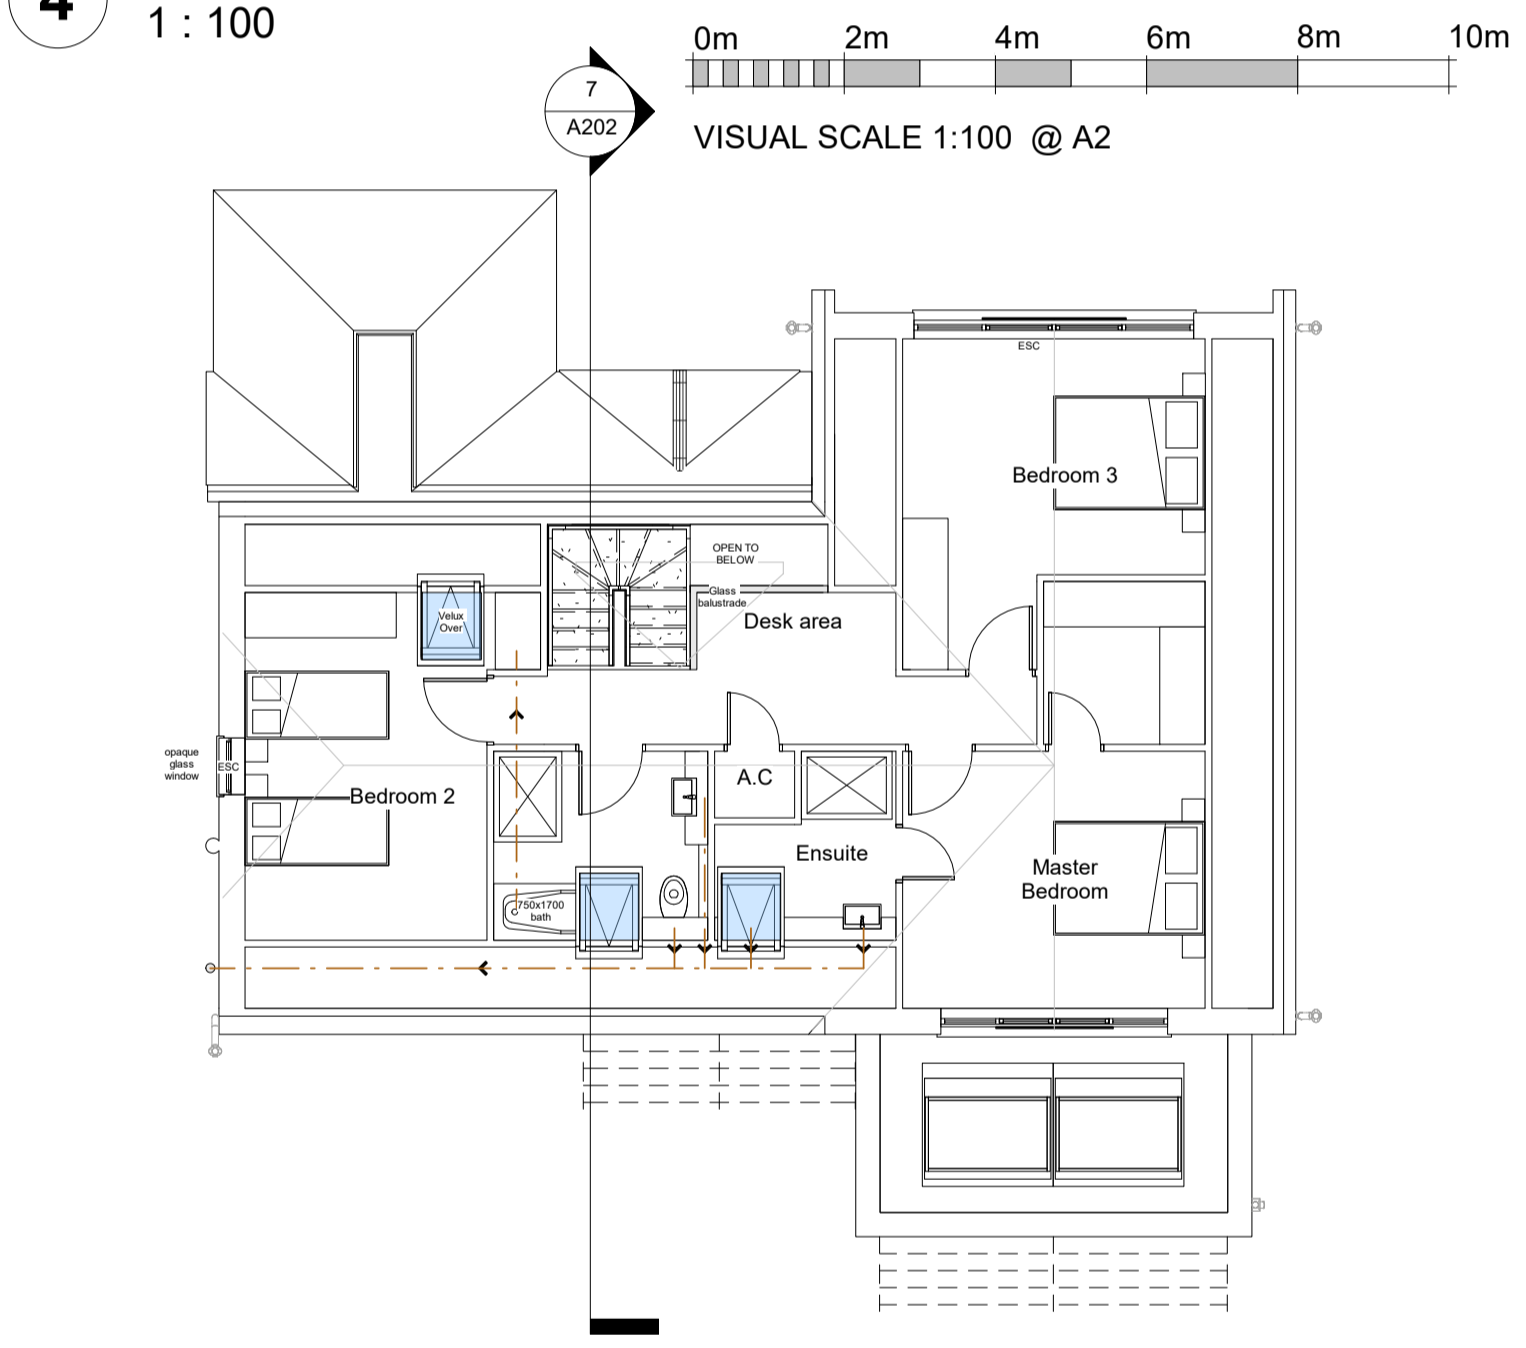

6 H2 First Floor Plan
1 : 100

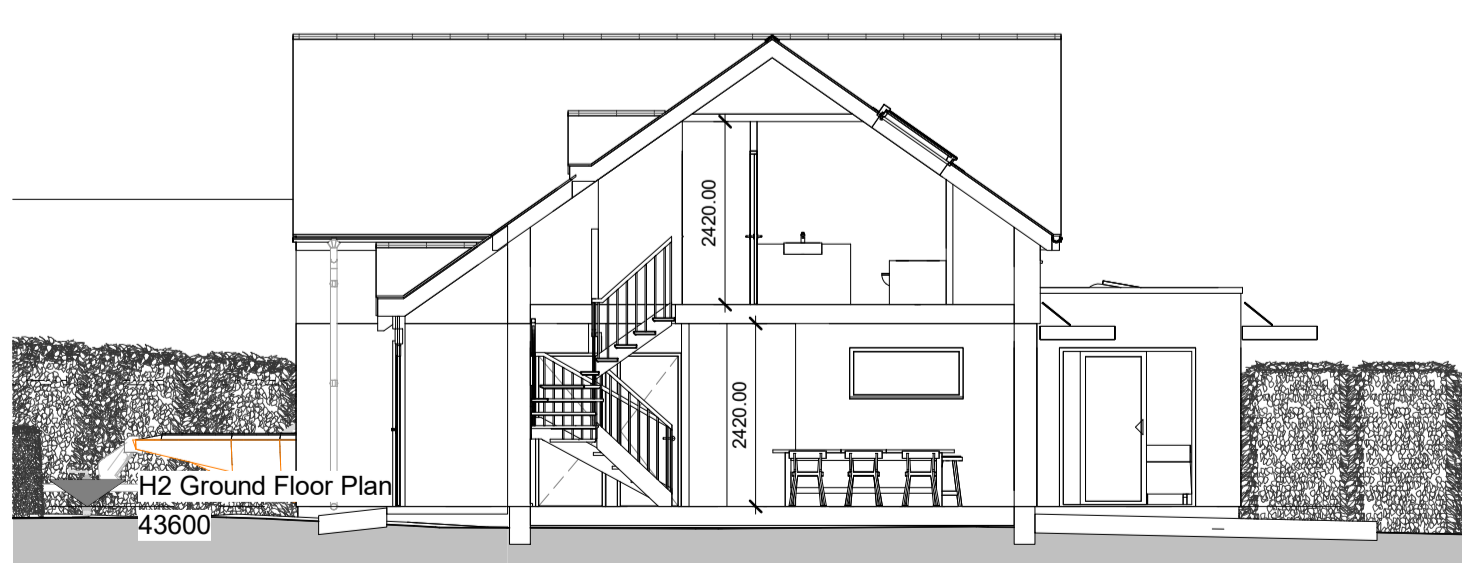

7 Section 1
1 : 100



8 3D View 3

GENERAL NOTES: 1. PLEASE DO NOT SCALE for construction purposes. 2. Figured dimensions are in millimetres, levels in metres and are to be checked on site prior to all contractors commencing their works. 3. Areas are in metres. Any areas indicated are approximate and indicative only. 4. Any discrepancies to be reported to Webber Architecture in writing prior to any works being carried out. 5. Drawing only to be used for the purpose specified.	REVISION A. Bee brick and Bat block added on elevations	DATE 15/04/24	BY JW	 WEBBER ARCHITECTURE e: webberarchitecture@aol.com t: 07956 112777 w: www.webberarchitecture.com	PROJECT Plots at 19 Trelyn	CLIENT Mr Chris King			
					SHEET Plot 2 Plans- Mixed	Date 15/04/24	Project number 265	Drawn By JW	
					PURPOSE Planning Submission	Scale (@ A2) 1 : 100	DRAWING NUMBER A202	REV A	