

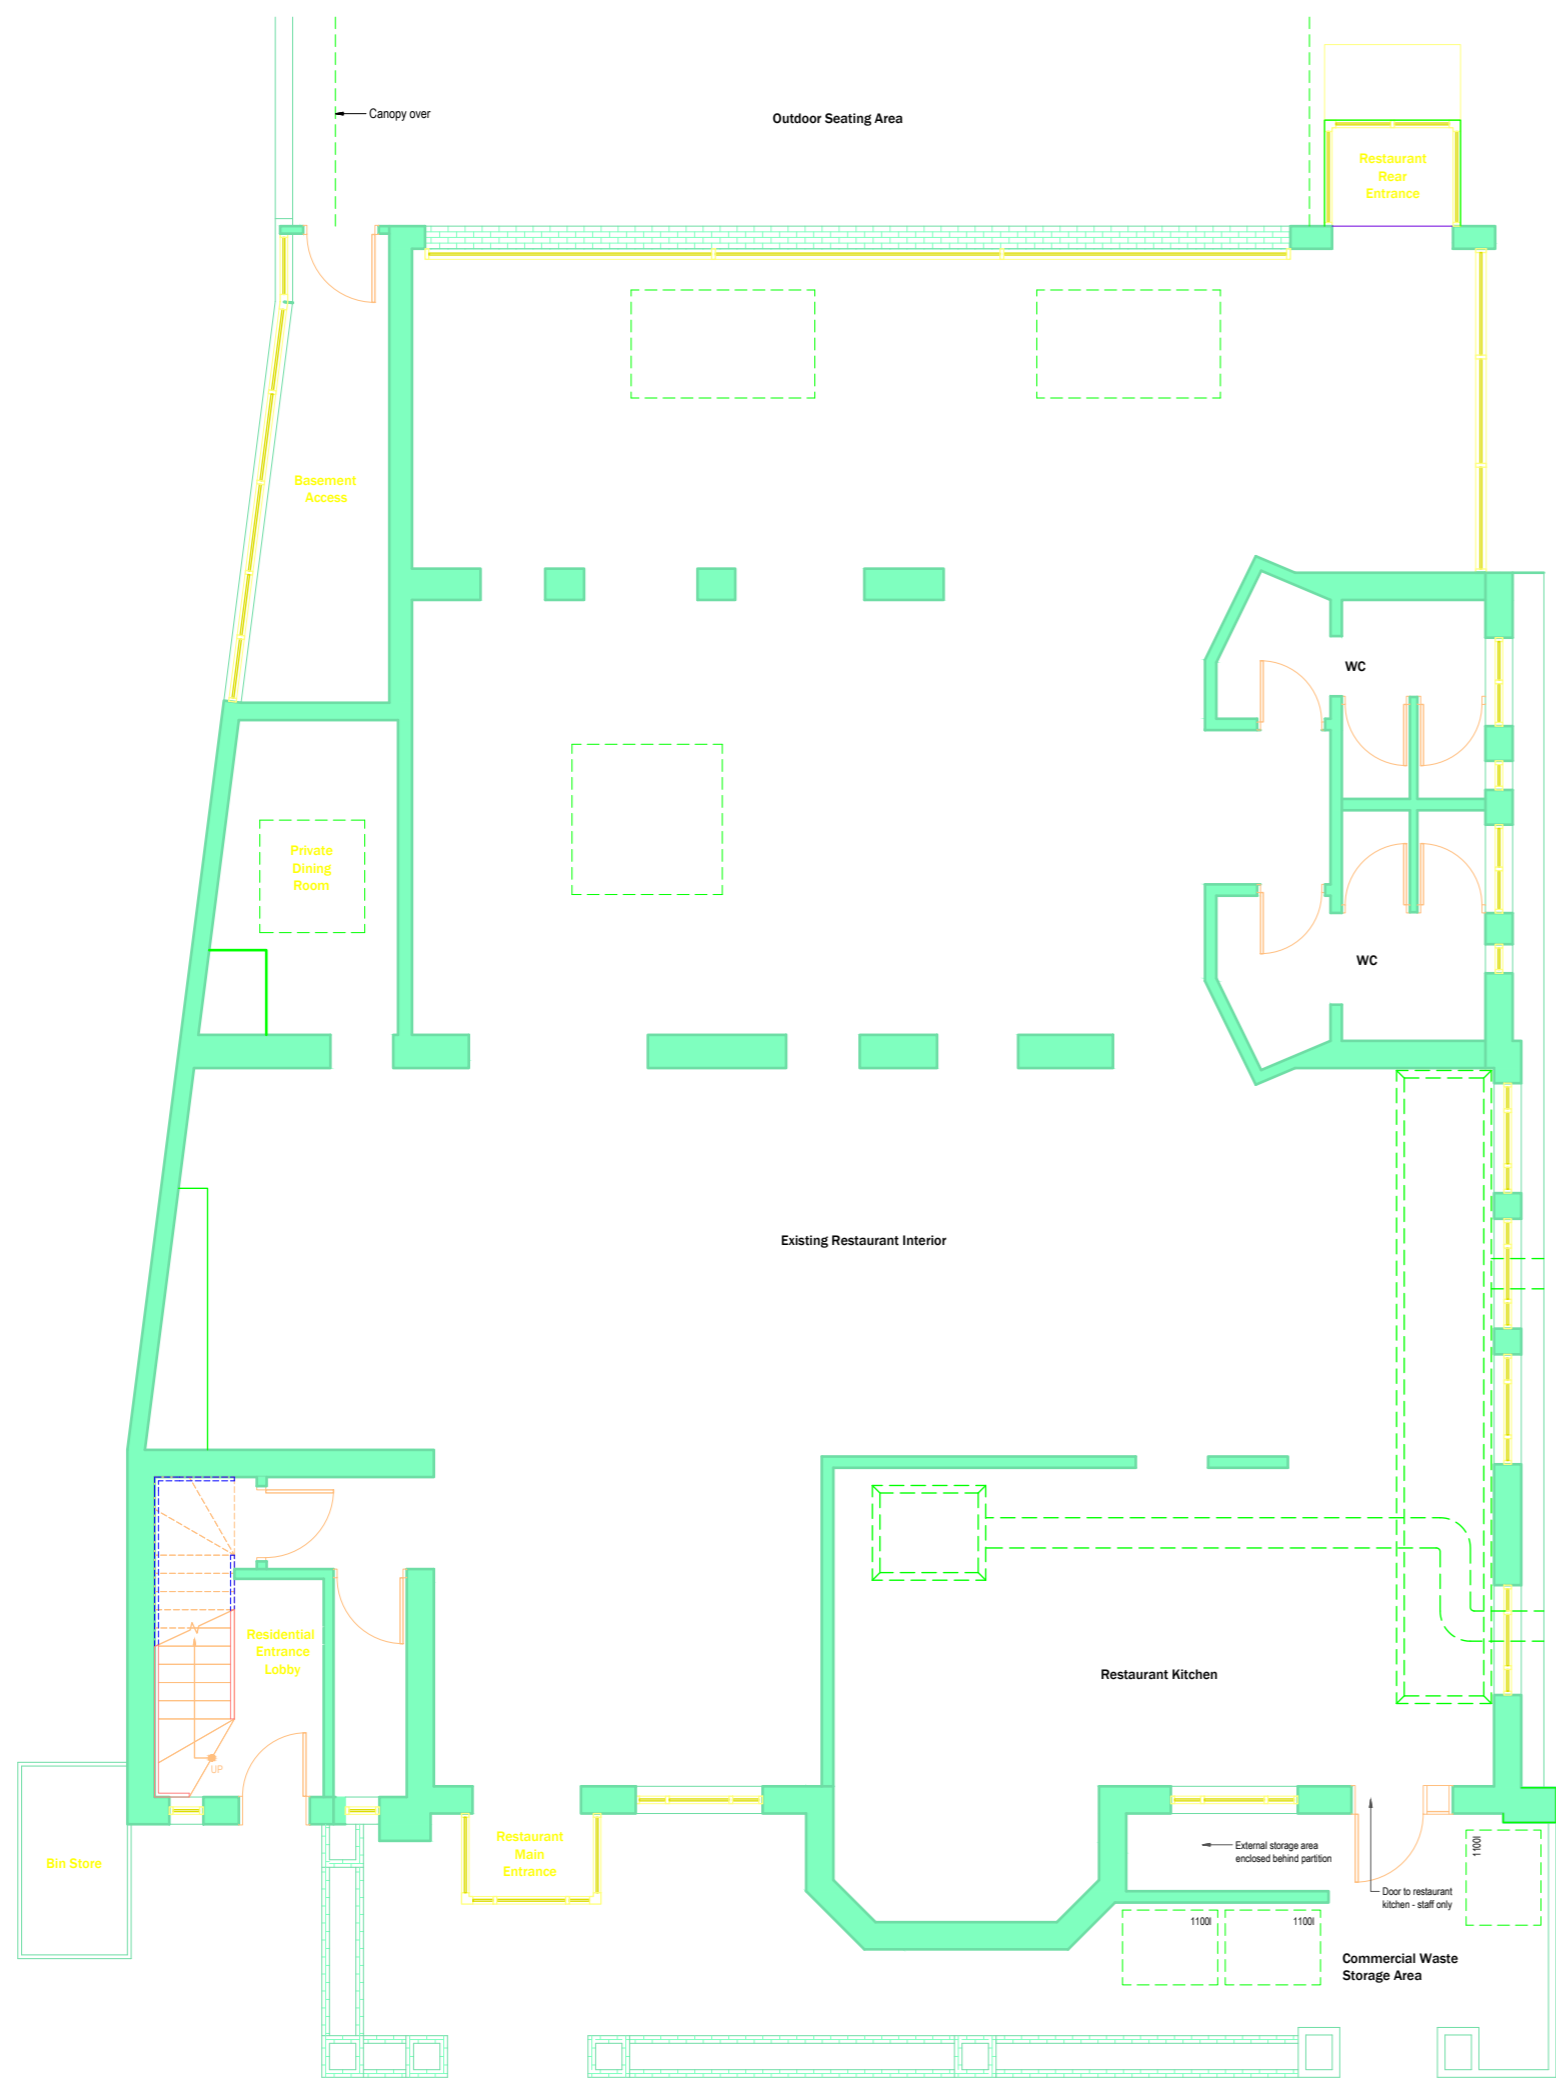


**Notes**


- 1- This drawing is not for construction.
- 2- All dimensions are to be checked on site and the Architect is to be inform of any discrepancies before construction commences.
- 3- All references to drawings refer to current revision of that drawing.
- 4-The drawings are ADA GROUP property and should not be copied, reproduced or disclosed without written permission.

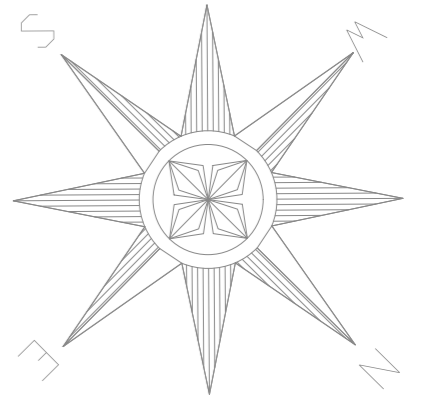


Existing Ground Floor Plan

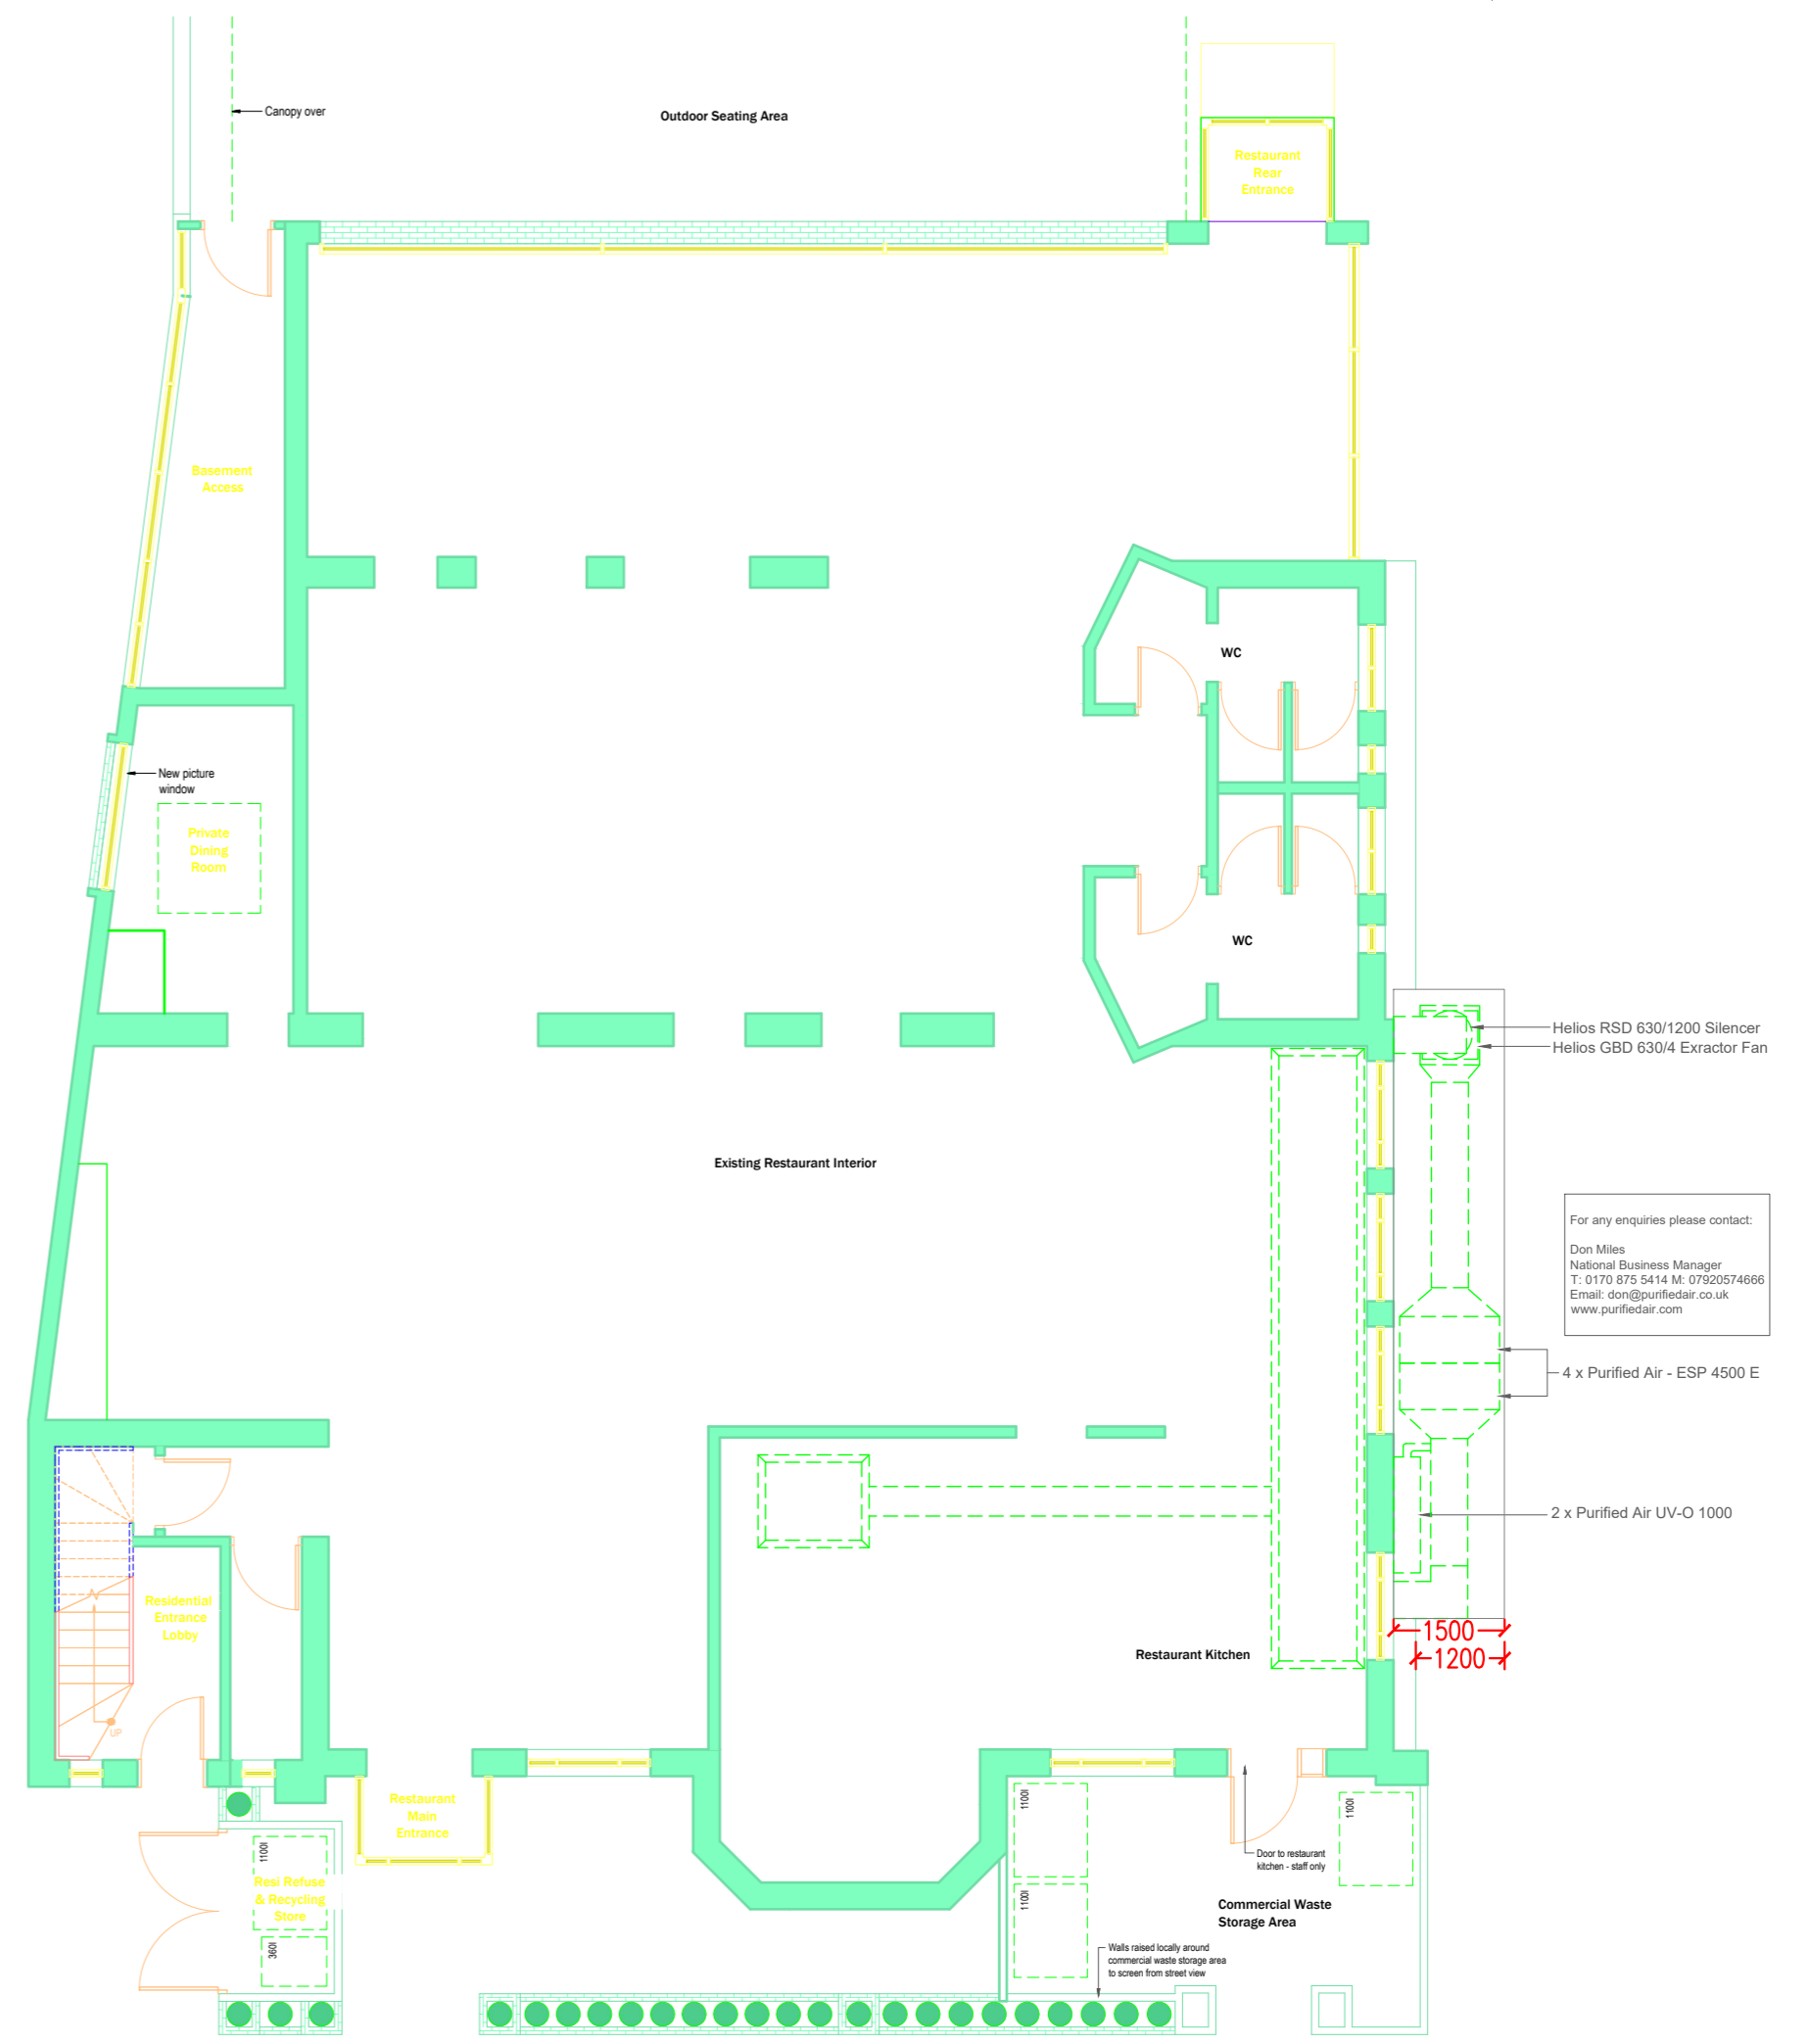

Proposed Ground Floor Plan

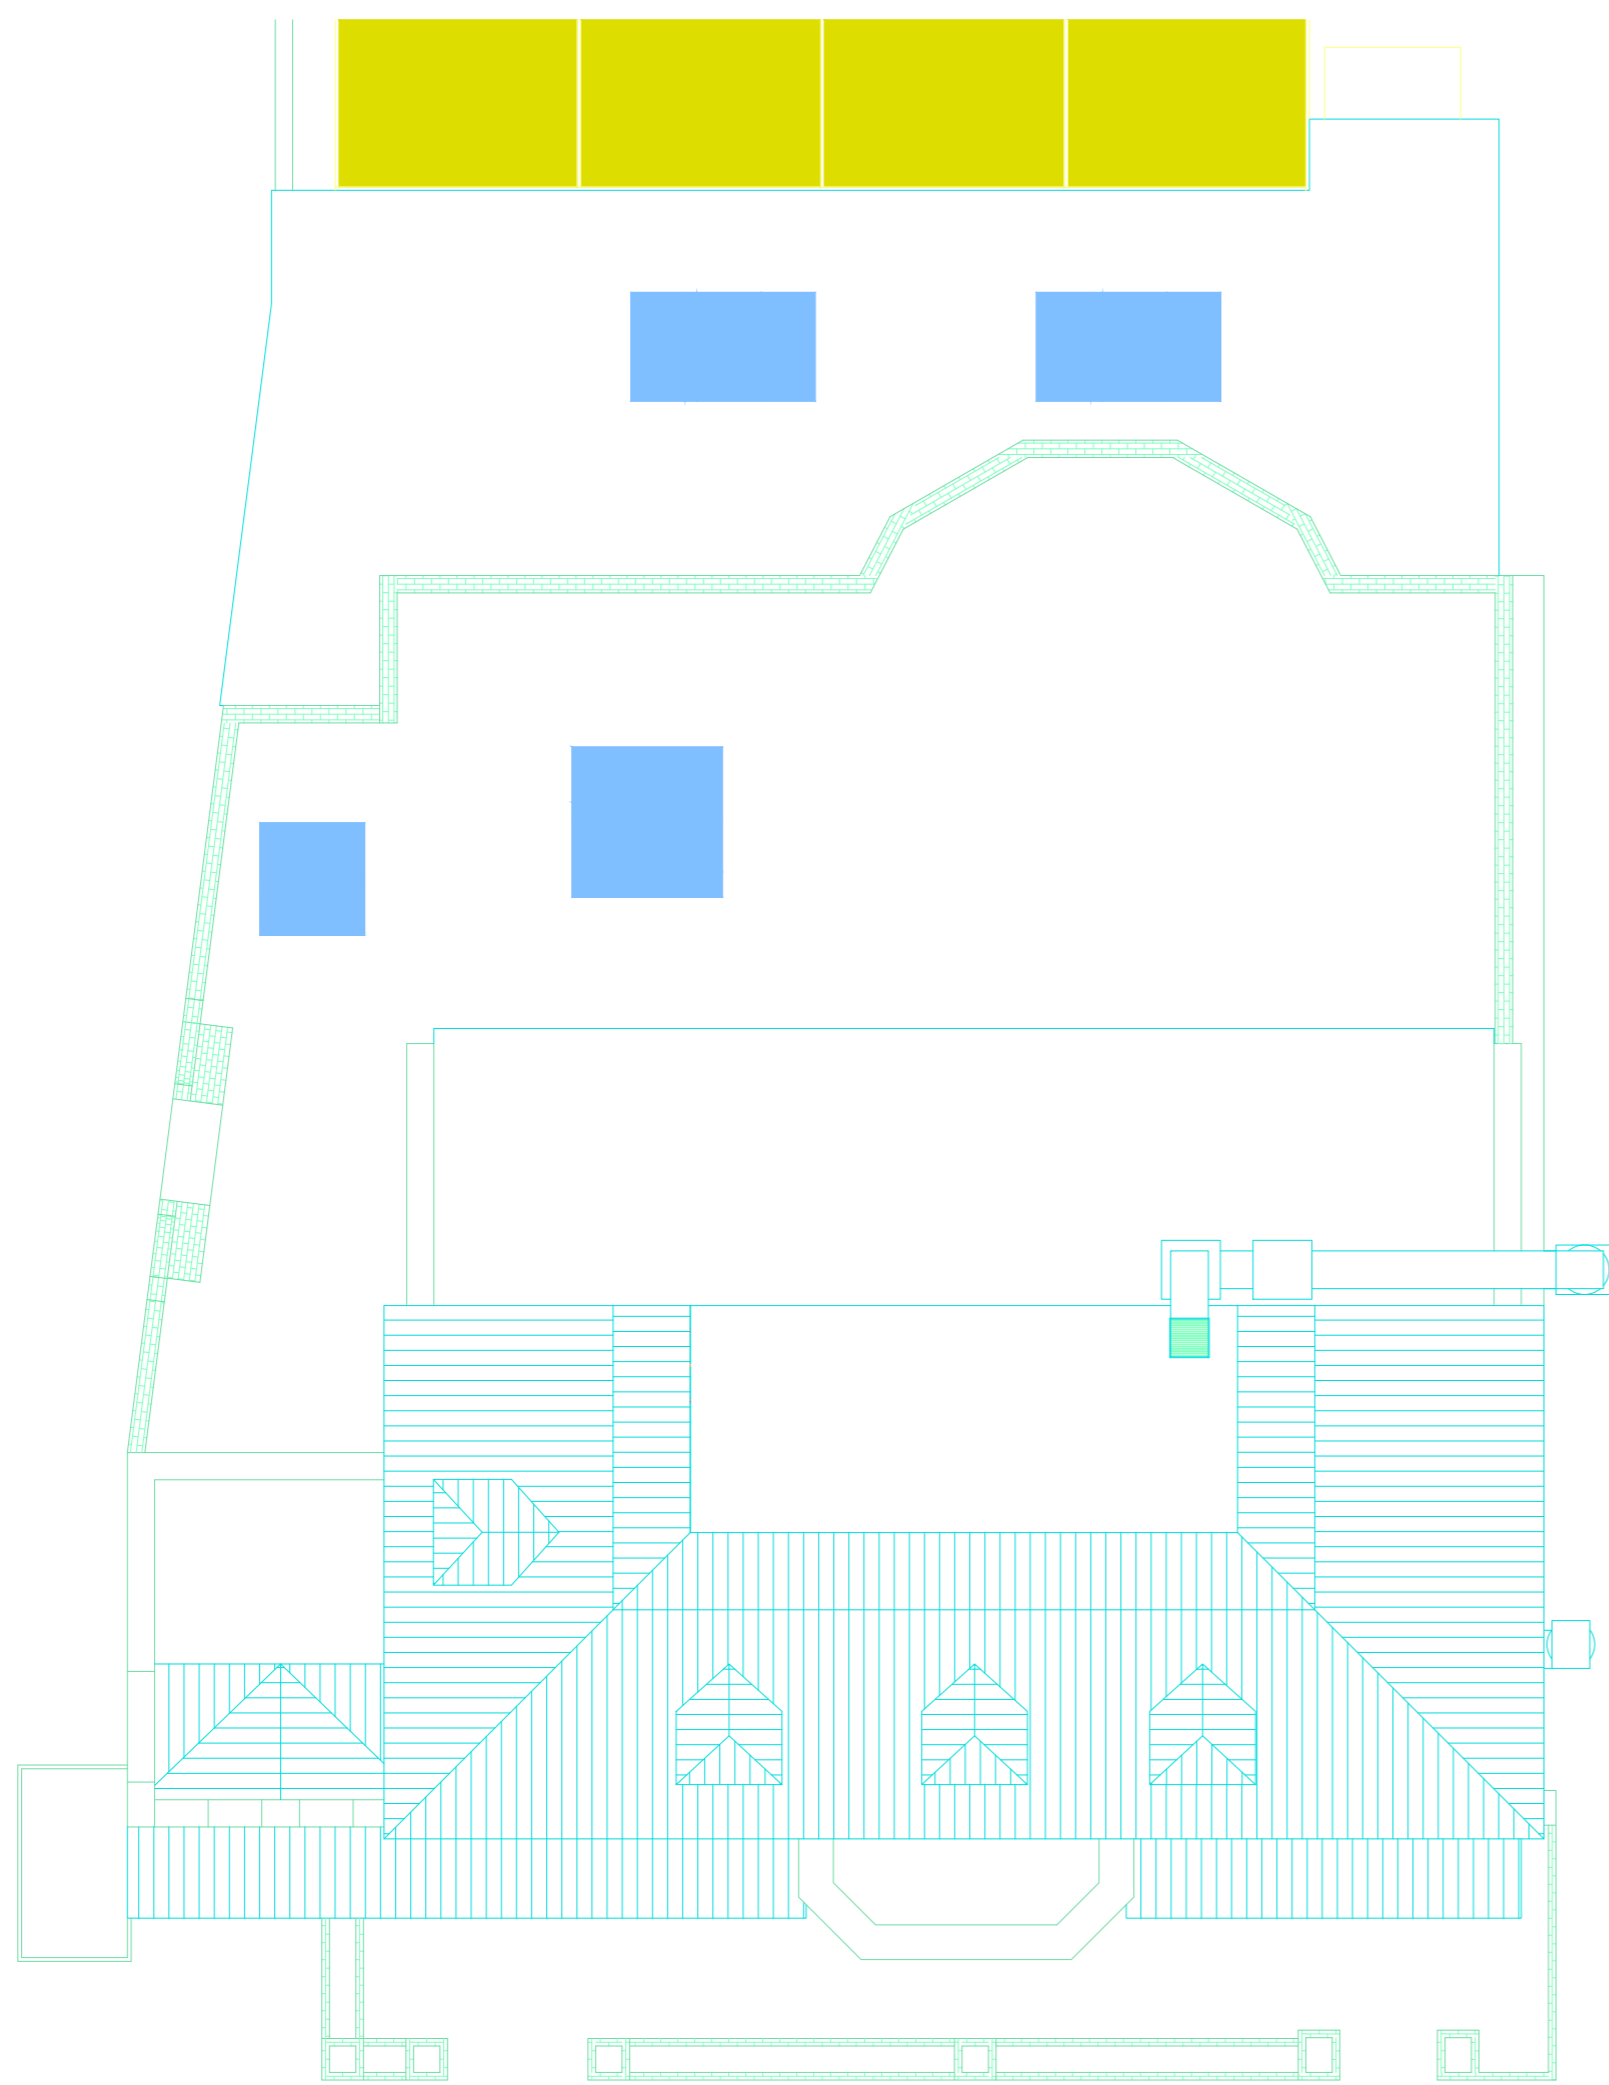

Existing Roof Plan

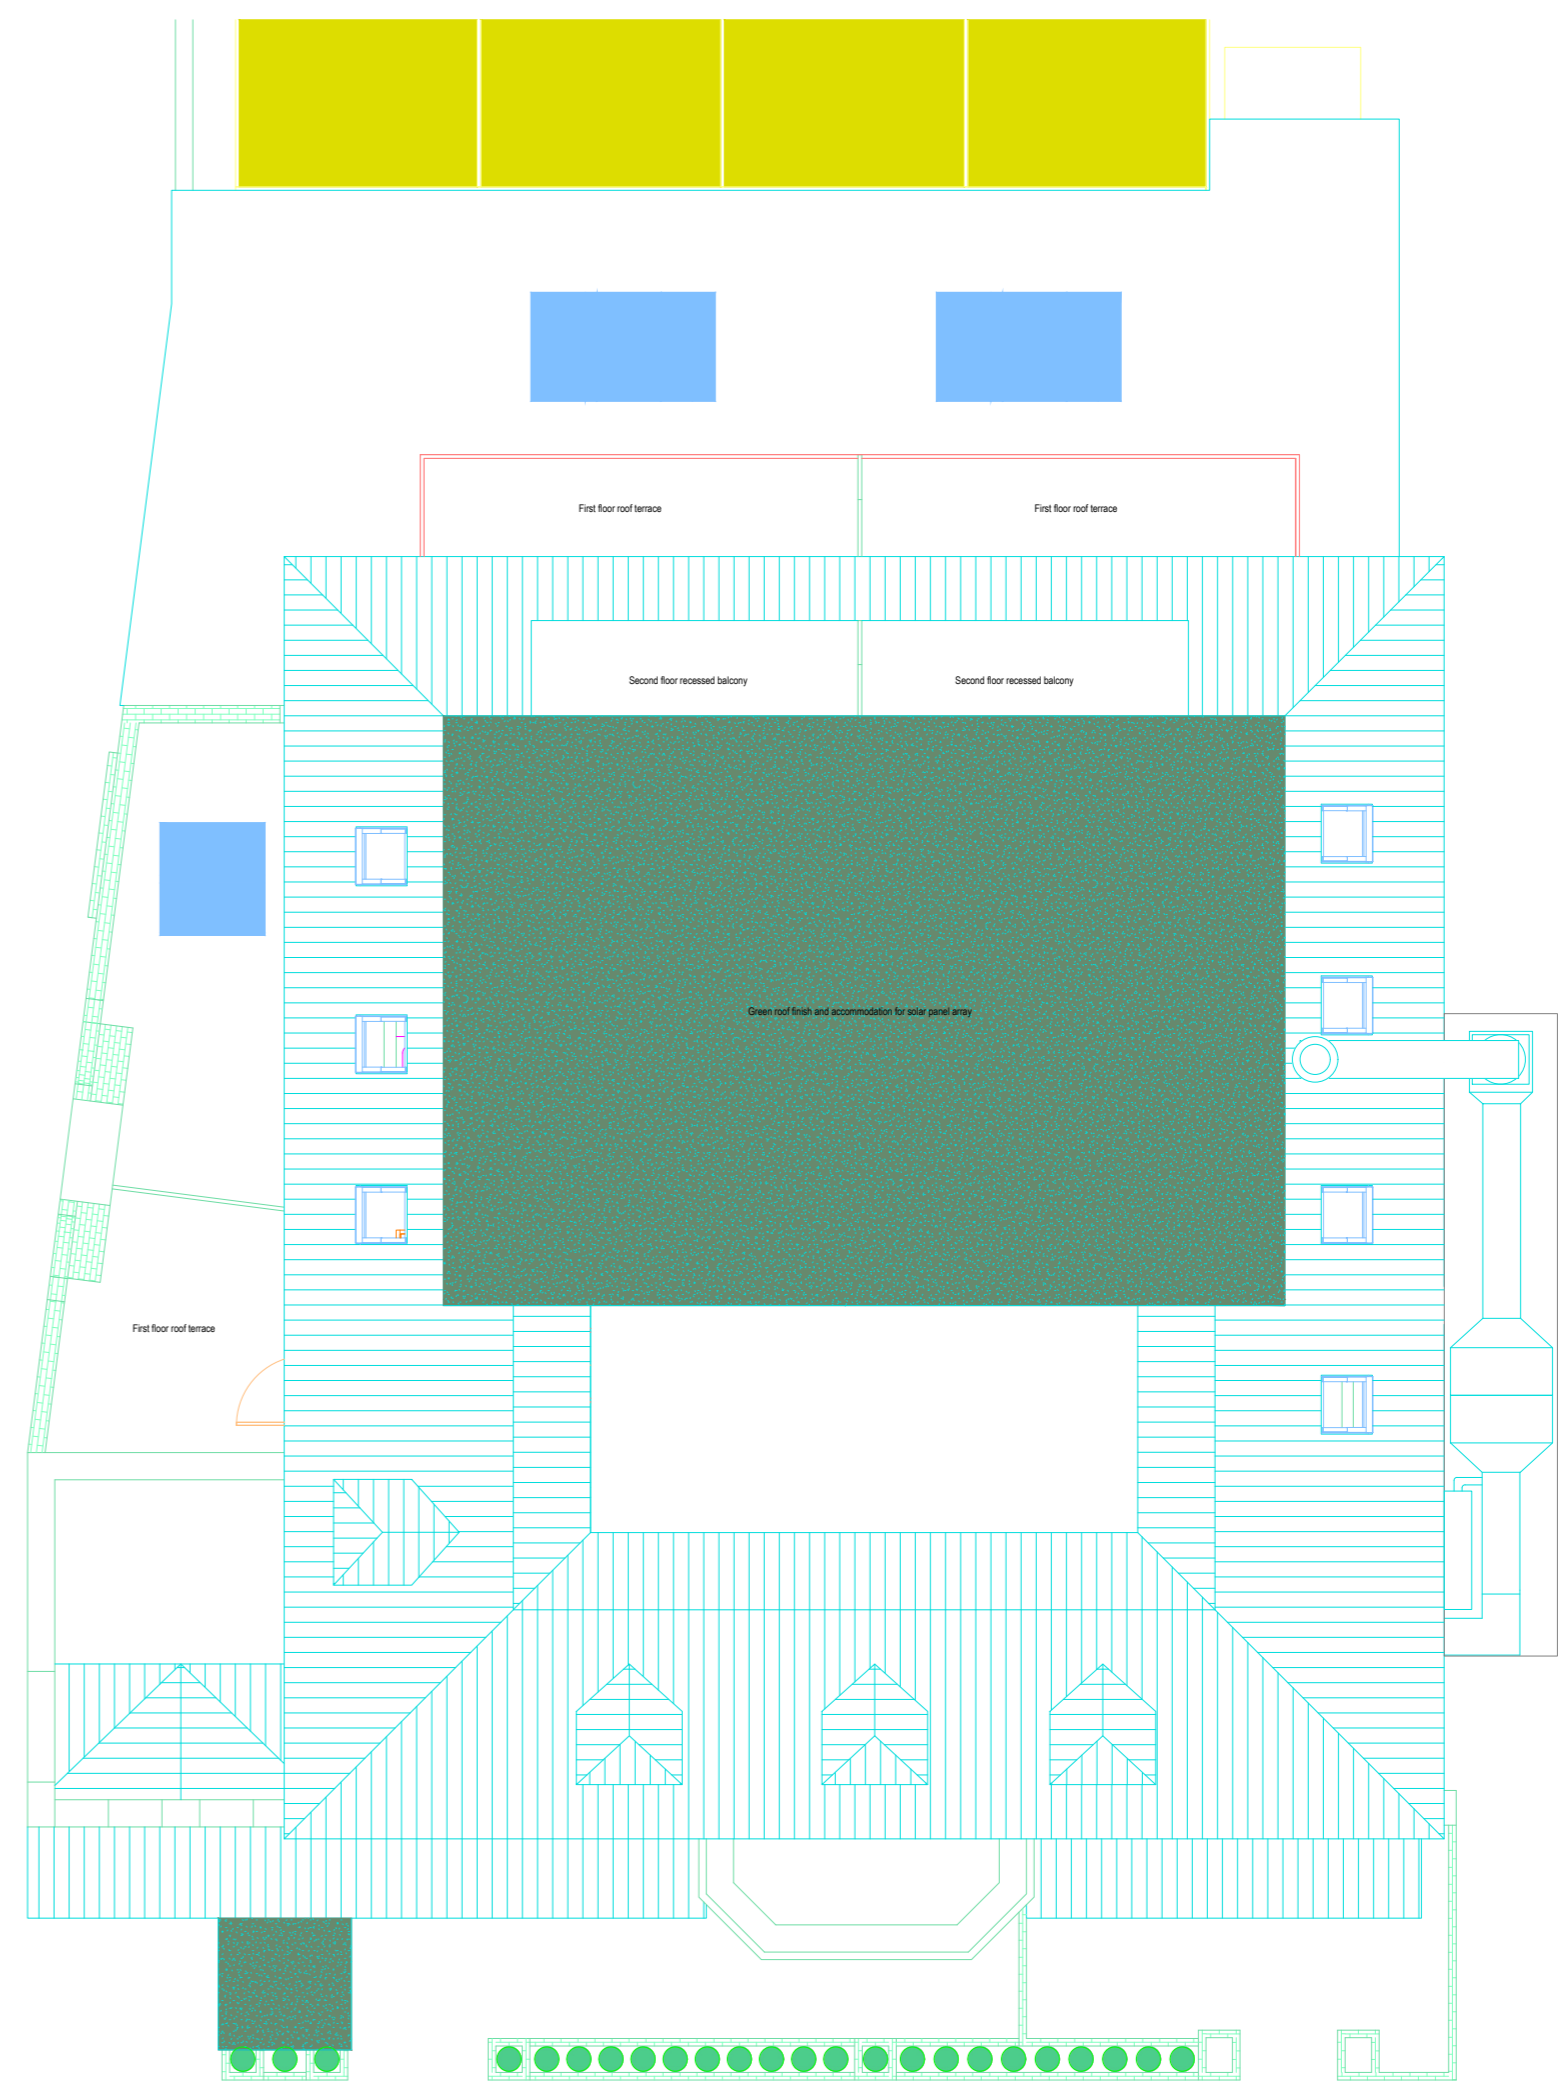

Proposed Roof Plan

ADDRESS  
80 Church St, London N9 9PB

SHEET  
1/1

SCALE  
1/100 @A1

CLIENT

DATE  
15/03/2024

DRAWN BY

CHECKED BY

REFERENCE  
CS-1503-EPP

REV

ADA Group  
The Wenta Business Centre,  
1 Electric Avenue,  
Innova Park, Enfield, EN3 7XU  
info@adagroup.org.uk  
07814 047831

