




front elevation



side elevation



rear elevation

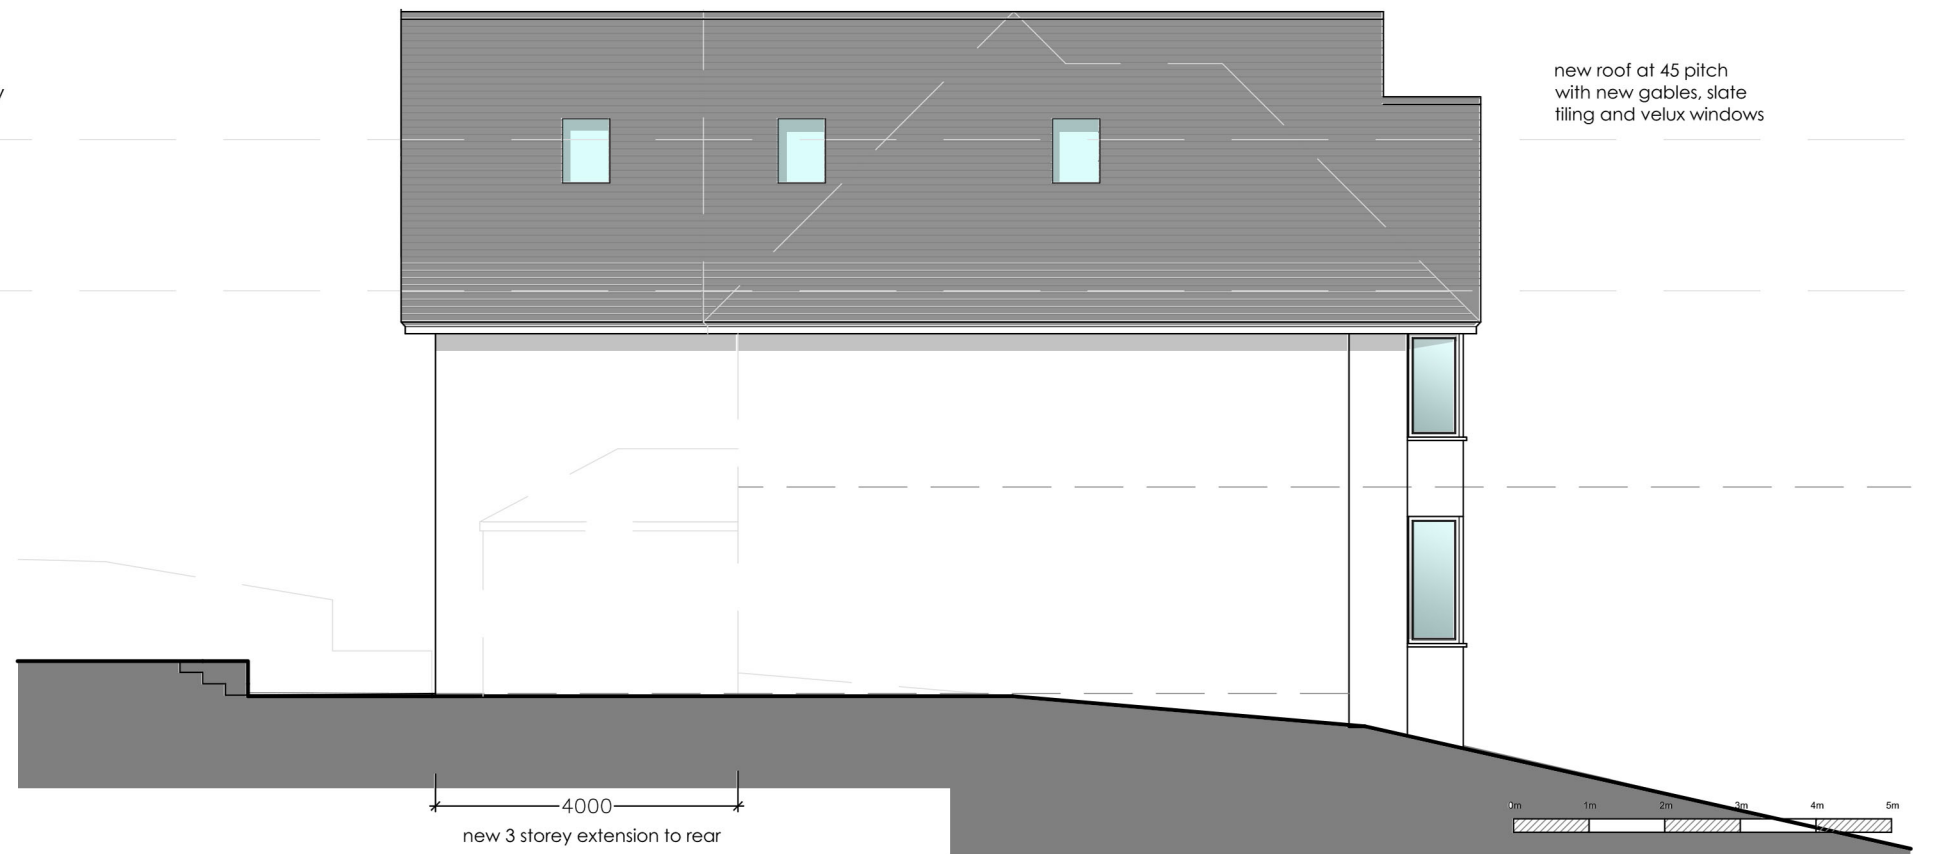

side elevation

proposed elevations

Notes: do not scale from drawings. all dimensions to be confirmed on site prior to any work being undertaken. all goods materials workmanship to comply with current building regulations ENs and COPs all drawings are copyright and issued solely for the addressee and for the project and purpose as titled. drawings may not be reproduced without the written consent of the architect
© copyright thirty-nine

thirty-nine

thirty-nine design ltd
www.thirty-nine.co.uk

18 newlands road
rottingdean bn2 7gd
scale 1:100@a3 feb2024 dwg FID_14 B
rev A feb2024
rev B mar2024
planning
planning