
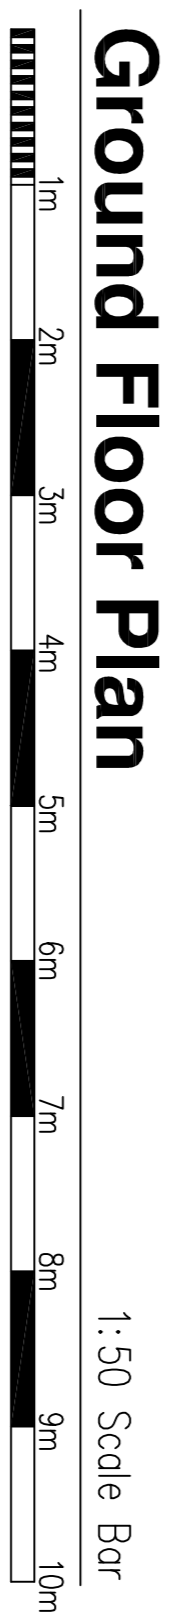
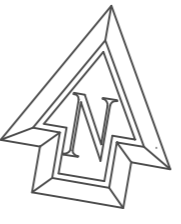


front west facing elevation south side facing elevation north side facing elevation east rear facing elevation

DO NOT SCALE FROM THIS DRAWING EXCEPT FOR PLANNING PURPOSES. DIMENSIONS SHOWN ON THIS DRAWING TAKE PRECEDENCE OVER ANY DIMENSIONS WHICH MAY BE SHOWN ON OTHER DRAWINGS & SPECIFICATIONS. ANY DISCREPANCIES MUST BE BROUGHT TO THE ATTENTION OF THE ARCHITECT IMMEDIATELY. THE CONTRACTOR MUST VERIFY ALL DIMENSIONS BY SITE MEASUREMENT BEFORE ORDERING MATERIALS OR MANUFACTURING COMPONENTS. PRODUCTS TO BE USED MUST BE ACCEPTED & APPROVED TO BE OF EQUAL OR HIGHER PERFORMANCE AND NOT IN CONFLICT WITH OTHER ELEMENTS.

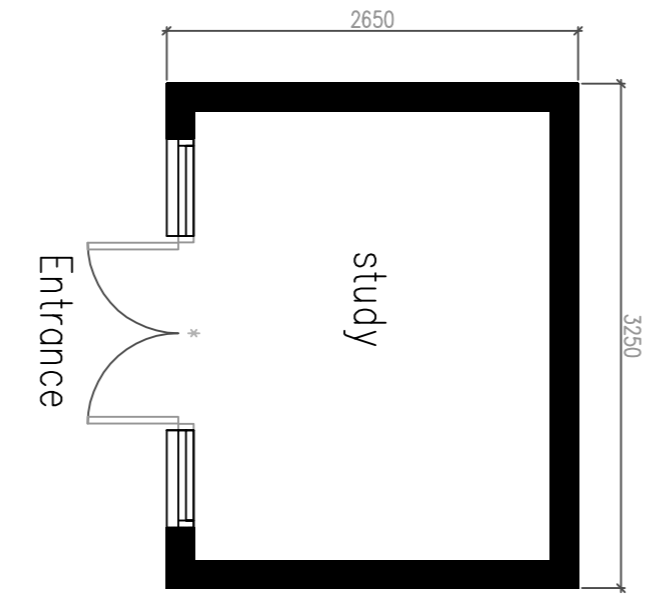

Ground Floor Plan

1:50 Scale Bar

Project:
 Proposed garden building
 Ground Floor Plot
 10 Appledore Road
 Brighton
 BN2 4PS

Drawing title:
 Plans & Elevations As Proposed

Client:
 Sharon Green

© Copyright of:
 Architectural & Planning Services
 7 Fimroham Road
 Shoreham By Sea
 West Sussex
 BN43 5ND
BJW
 01273 441099
 07856699101
 e-mail: benw@bjwarchitectural.co.uk
 website: bjwarchitectural.co.uk

Scale: 1:50 Paper size: A1

Date: 17.4.2024 Drawn: BJW

Dwg. No. 01 Rev'n

Notes: All dimensions to be checked on site.