




LOCATION PLAN  
SCALE - 1:500

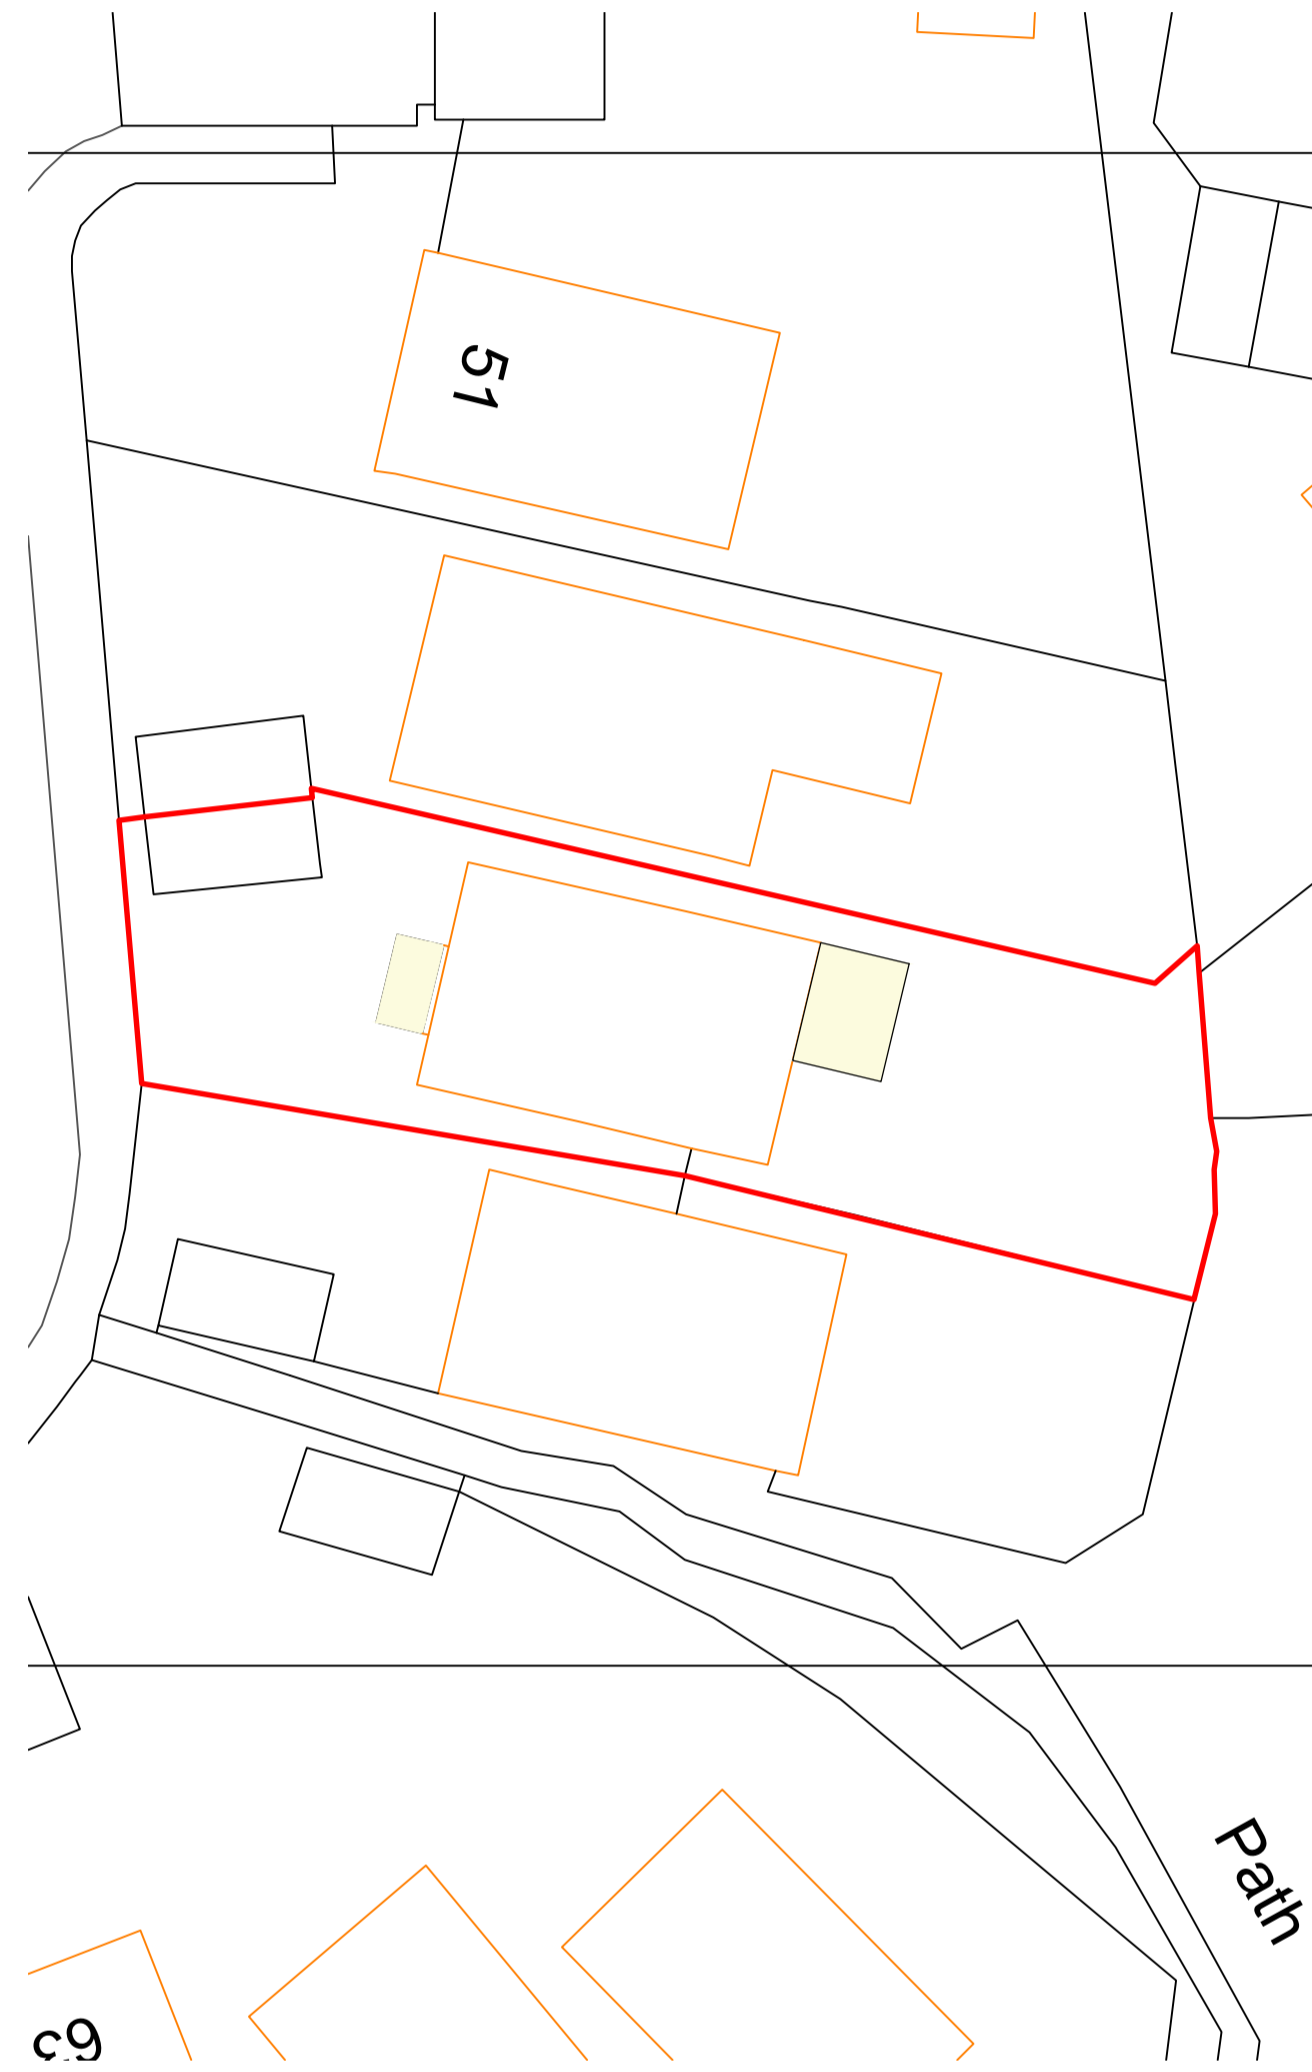


SITE PLAN  
SCALE - 1:250

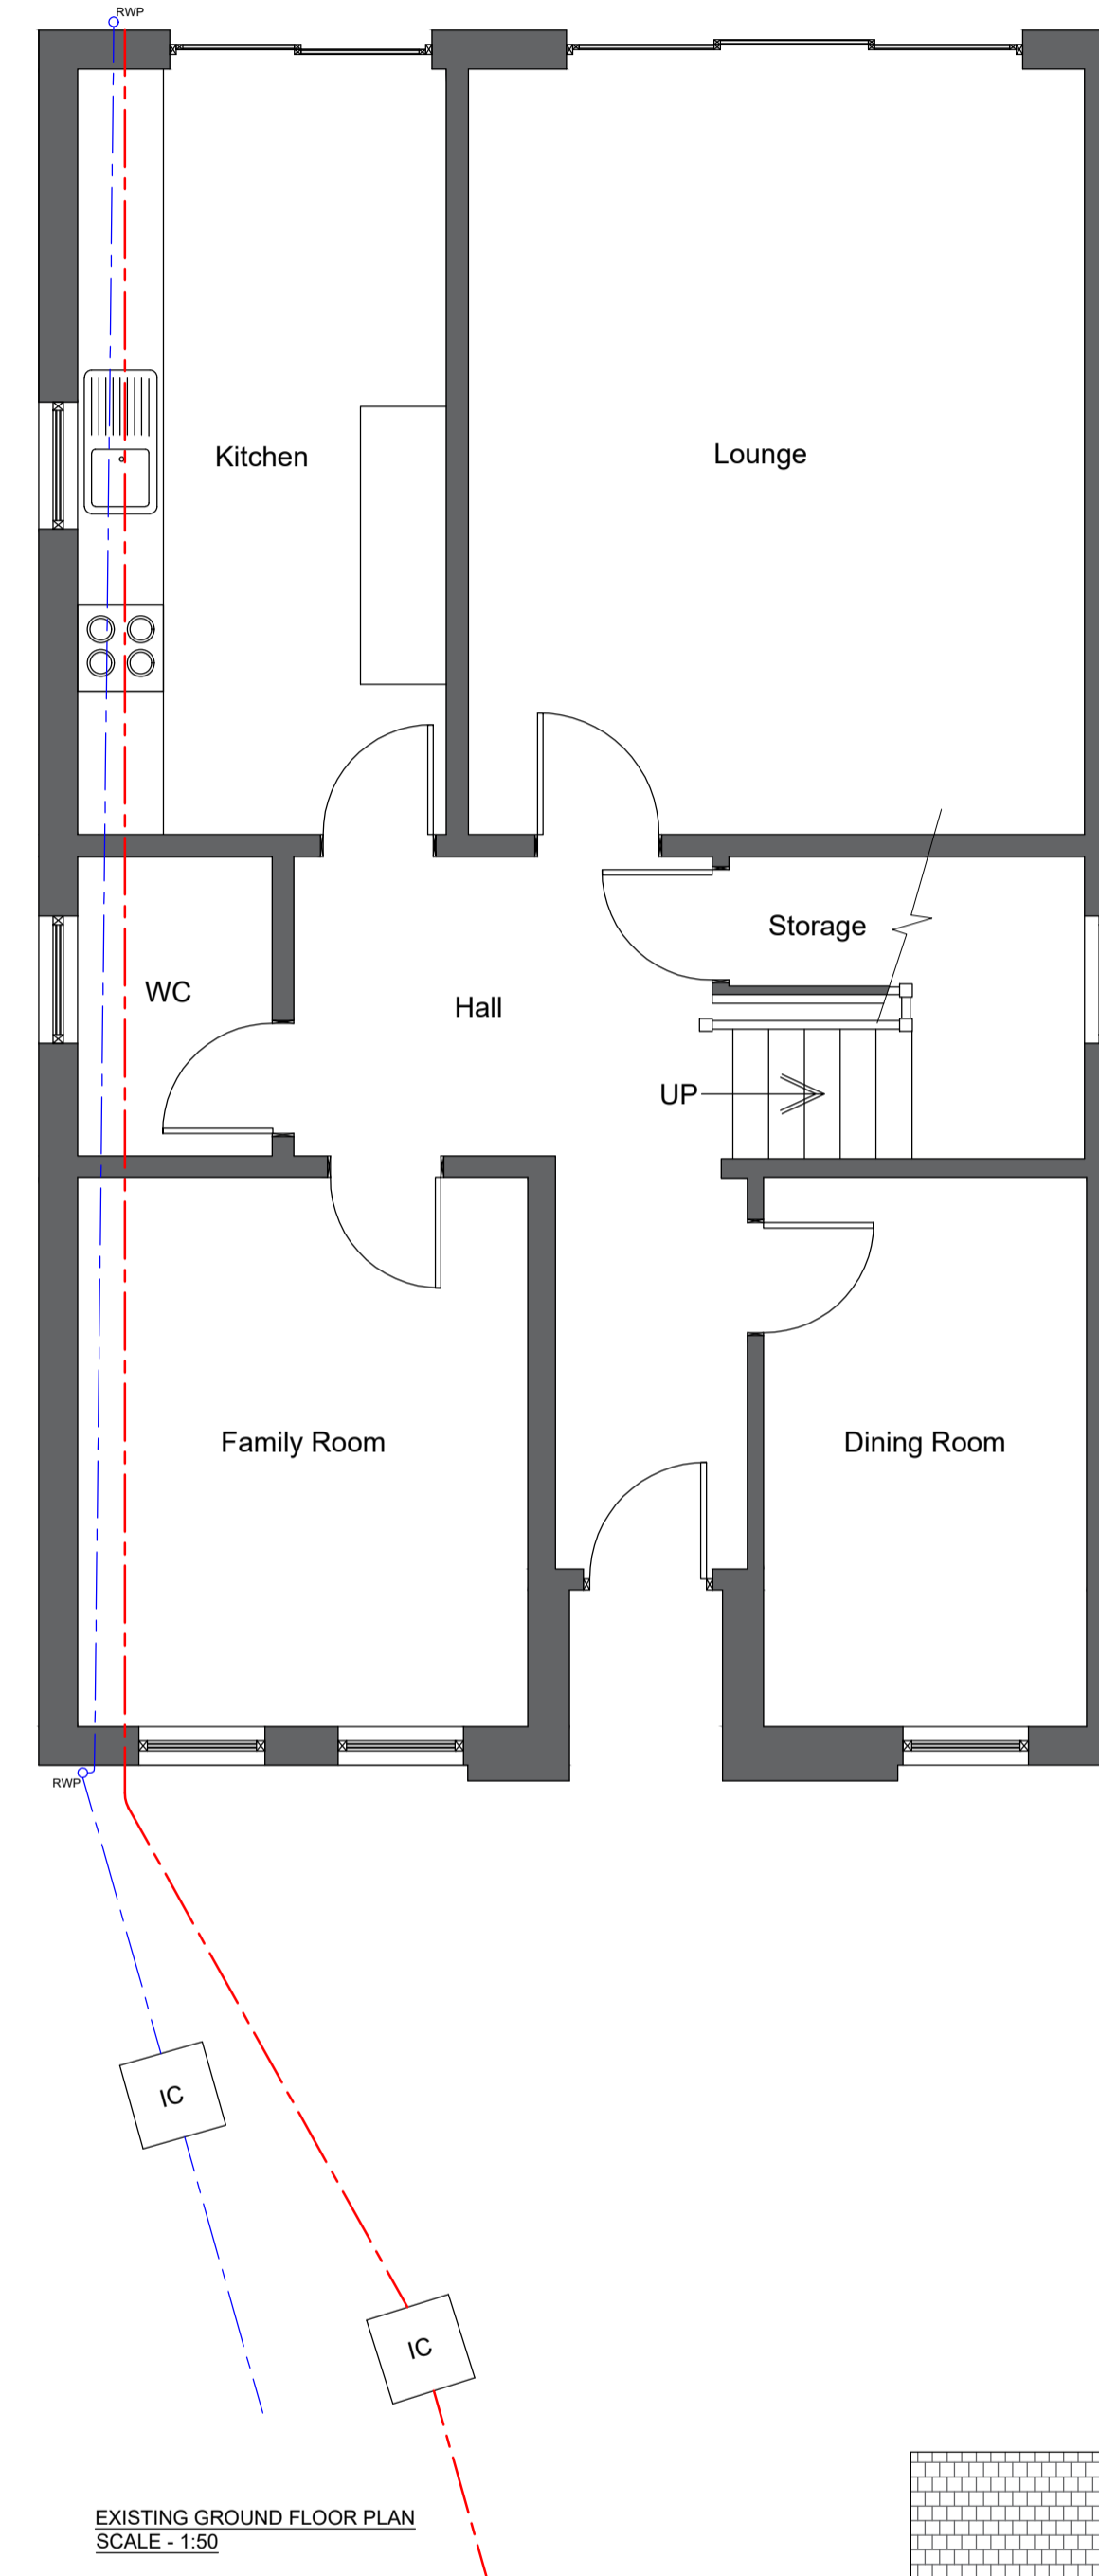


EXISTING GROUND FLOOR PLAN  
SCALE - 1:50

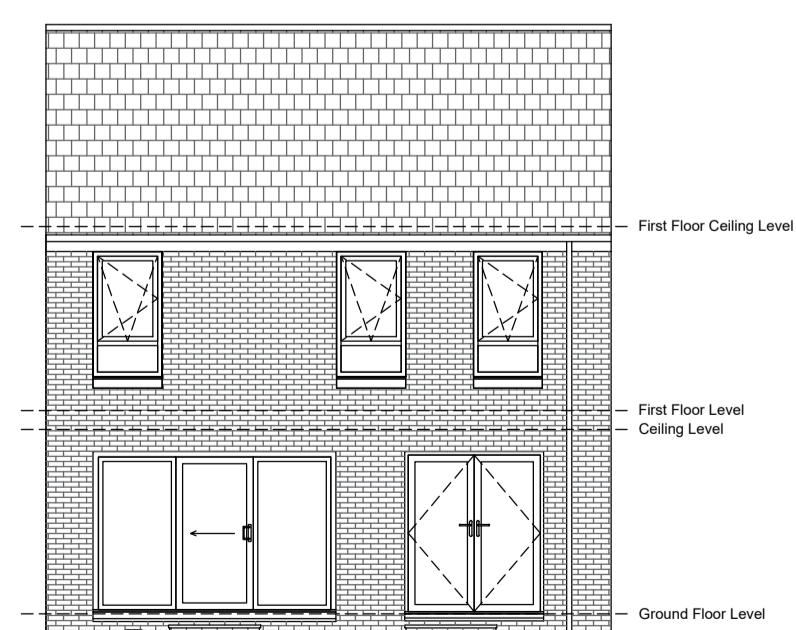


EXISTING NORTH EAST FACING ELEVATION  
SCALE - 1:100

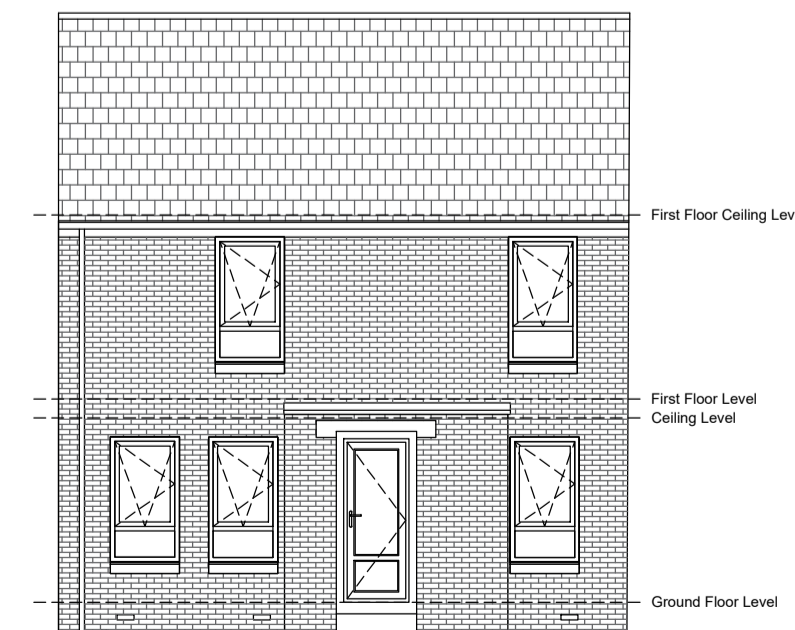

EXISTING SOUTH WEST FACING ELEVATION  
SCALE - 1:100

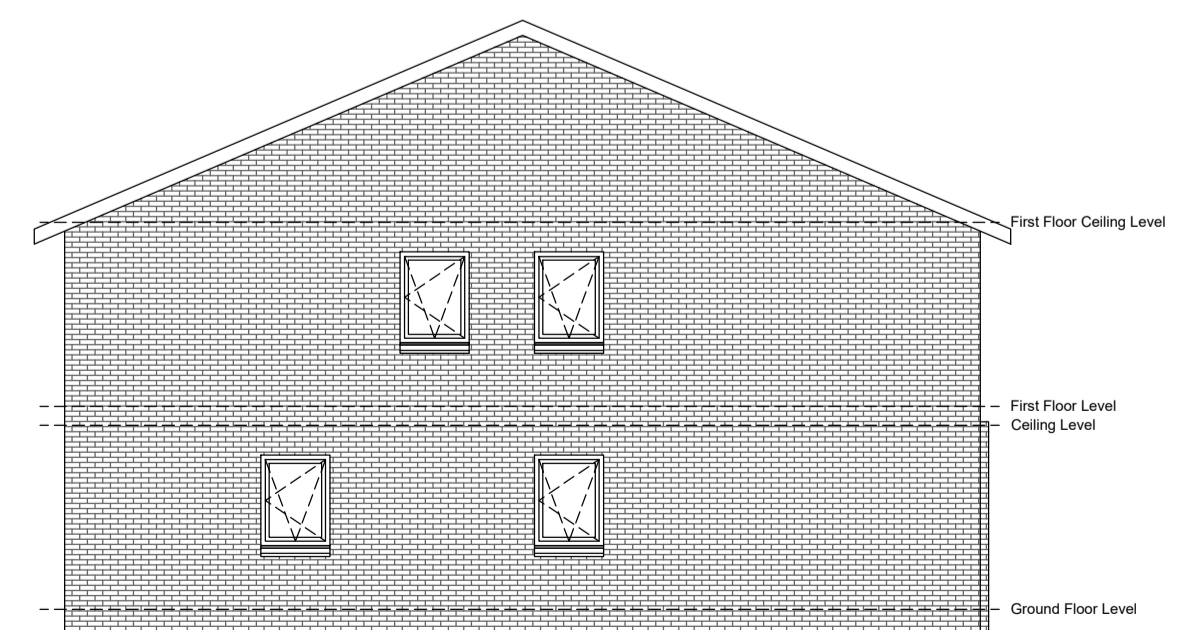

EXISTING NORTH WEST FACING ELEVATION  
SCALE - 1:100

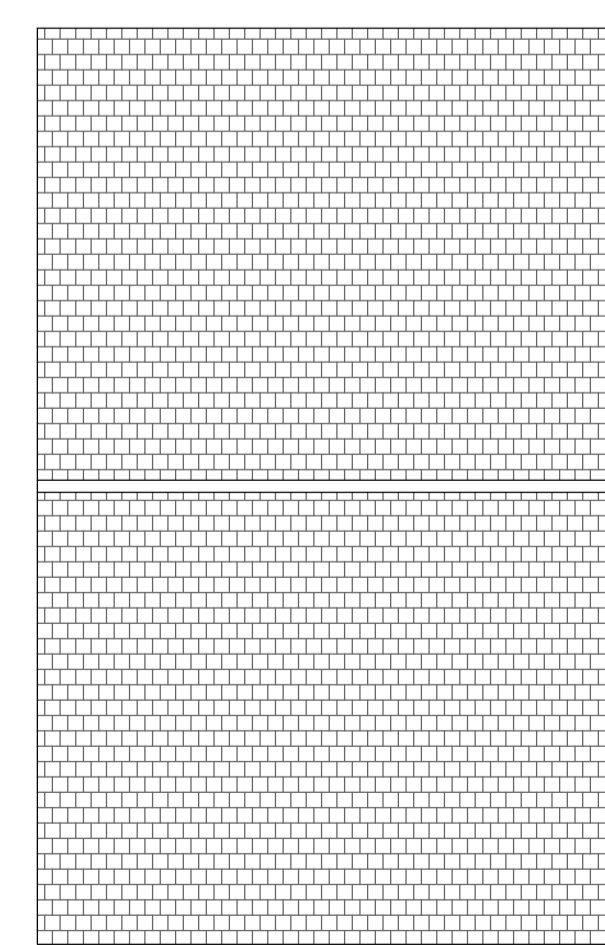

EXISTING ROOF PLAN  
SCALE - 1:50

  
**Fairgrove**  
 Main Street  
 Skarville  
 FK2 8NU  
 07977611679  
[info@fairgrovearchitecturalservices.co.uk](mailto:info@fairgrovearchitecturalservices.co.uk)  
[www.fairgrovearchitecturalservices.co.uk](http://www.fairgrovearchitecturalservices.co.uk)  
 Client: Mr & Mrs Peter Auzt  
 Project: E&S: Front and Rear Extension to  
 Develop House for Planning Approval  
 Drawing Title: Existing Plans to  
 55 Russell Drive, Blairden, G61 3BB  
 Date: 16<sup>th</sup> April 2024  
 Scale: See Drawing  
 Drawn By: SP  
 Checked By: PL11  
 Rev: B

A1