







General Notes:
 All dimensions are in millimeters unless noted otherwise.
 All dimensions to be verified on site.
 For any discrepancies and omissions, it is recipient's responsibility to verify the same specifically with the designer.
 The copyright of this drawing is held by ALL1HOUSE. No unauthorized use or copies are permitted without our consent.

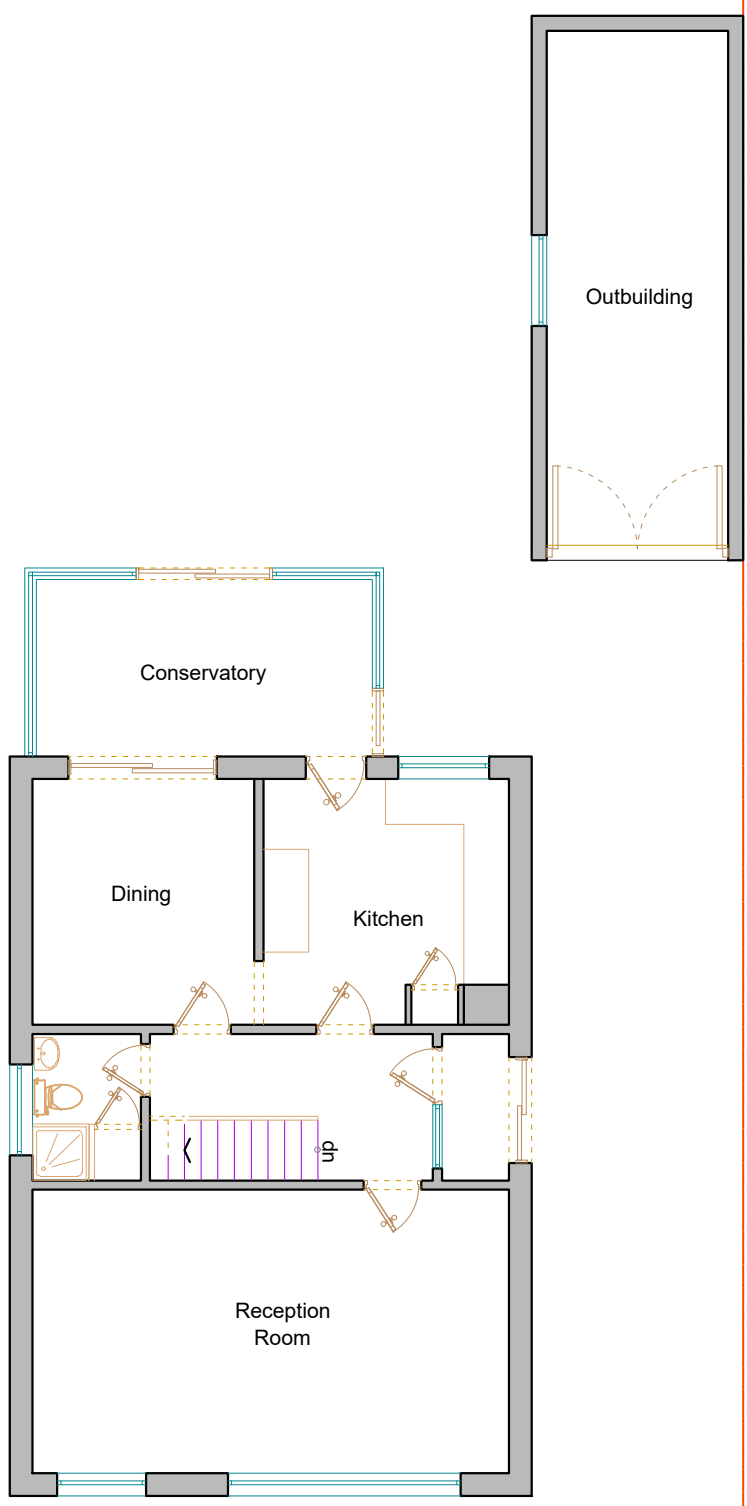

1 PROPOSED GROUND FLOOR PLAN
 SCALE 1:100 @ A3

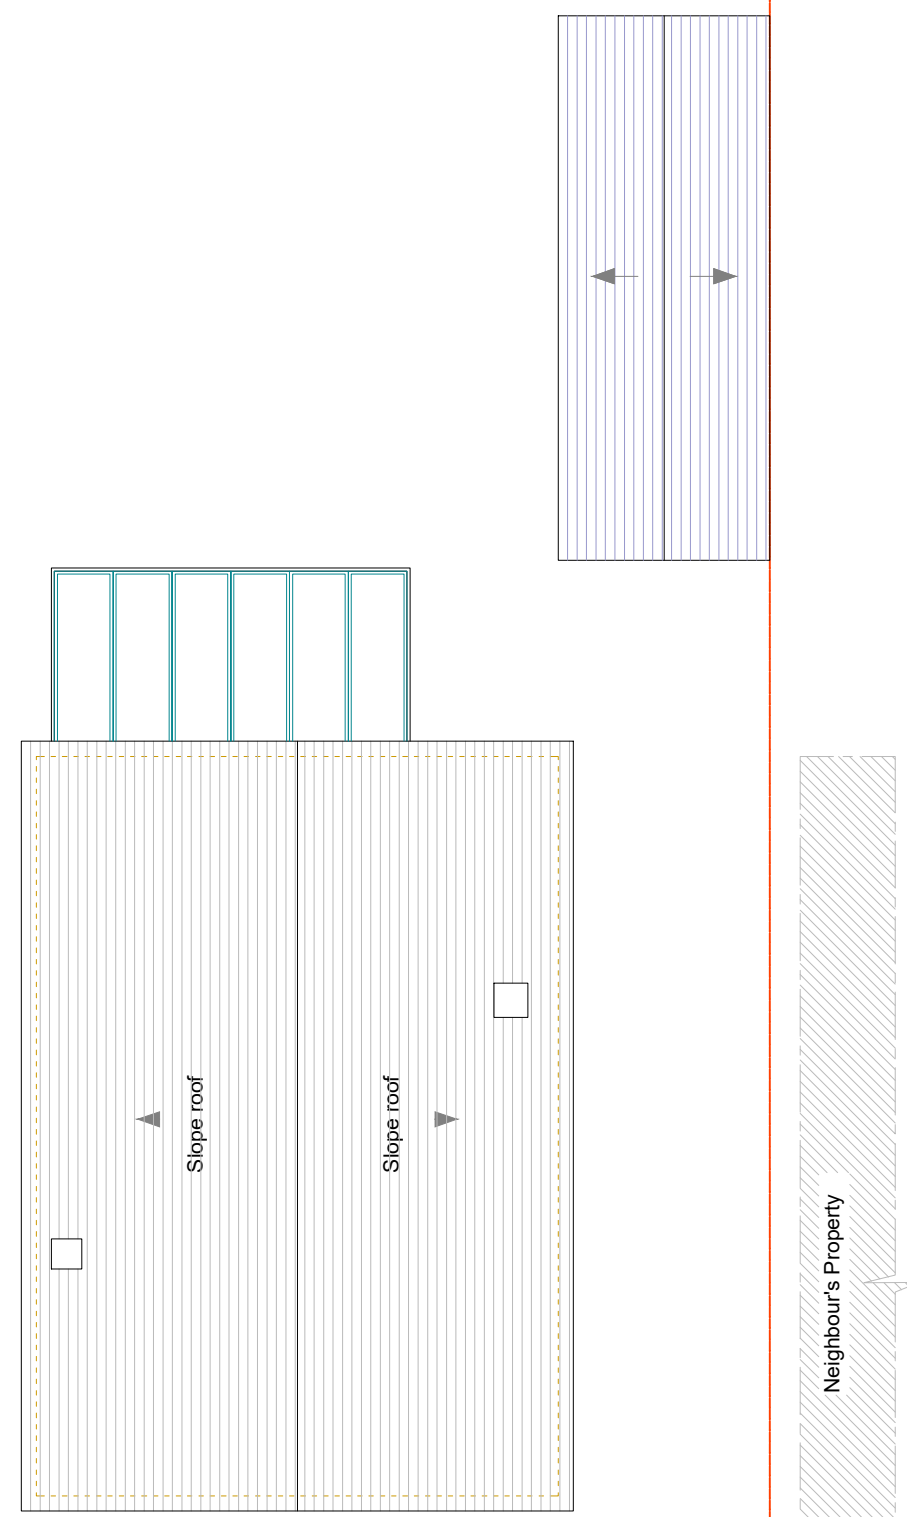

2 PROPOSED ROOF PLAN
 SCALE 1:100 @ A3

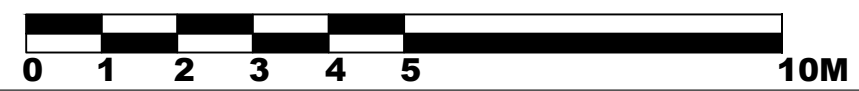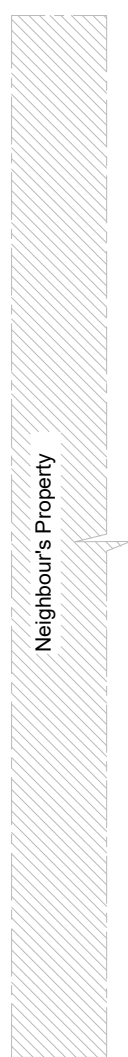

www.all1house.com
 Phone: 020 71128214

Client
Rastin Khalaji

Project Title
Conversion of Garage to Outbuilding

Project Address
8, Beverley Gardens, Bristol, City Of Bristol BS9 3PR

Drawing Title		
PROPOSED DRAWINGS		
Scale	1:100	A3
Date	04/04/2024	Drawn
Drawing No.	A1H 24/BG/004	Checked
		SZ
		Rev
		00