




General Notes:  
 All dimensions are in millimeters unless noted otherwise.  
 All dimensions to be verified on site.  
 For any discrepancies and omissions, it is recipient's responsibility to verify the same specifically with the designer.  
 The copyright of this drawing is held by ALL1HOUSE. No unauthorized use or copies are permitted without our consent.

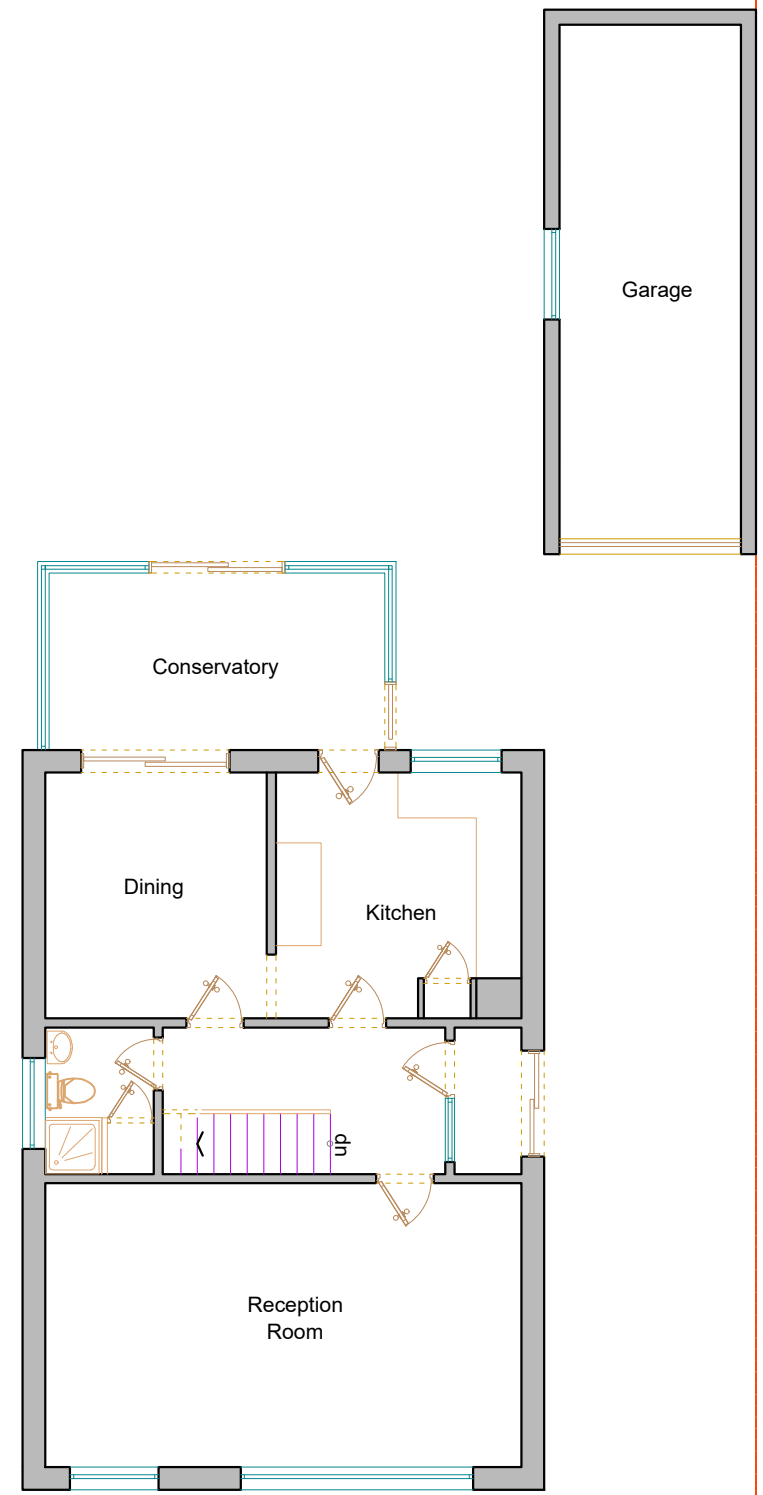

1 EXISTING GROUND FLOOR PLAN  
 SCALE 1:100 @ A3

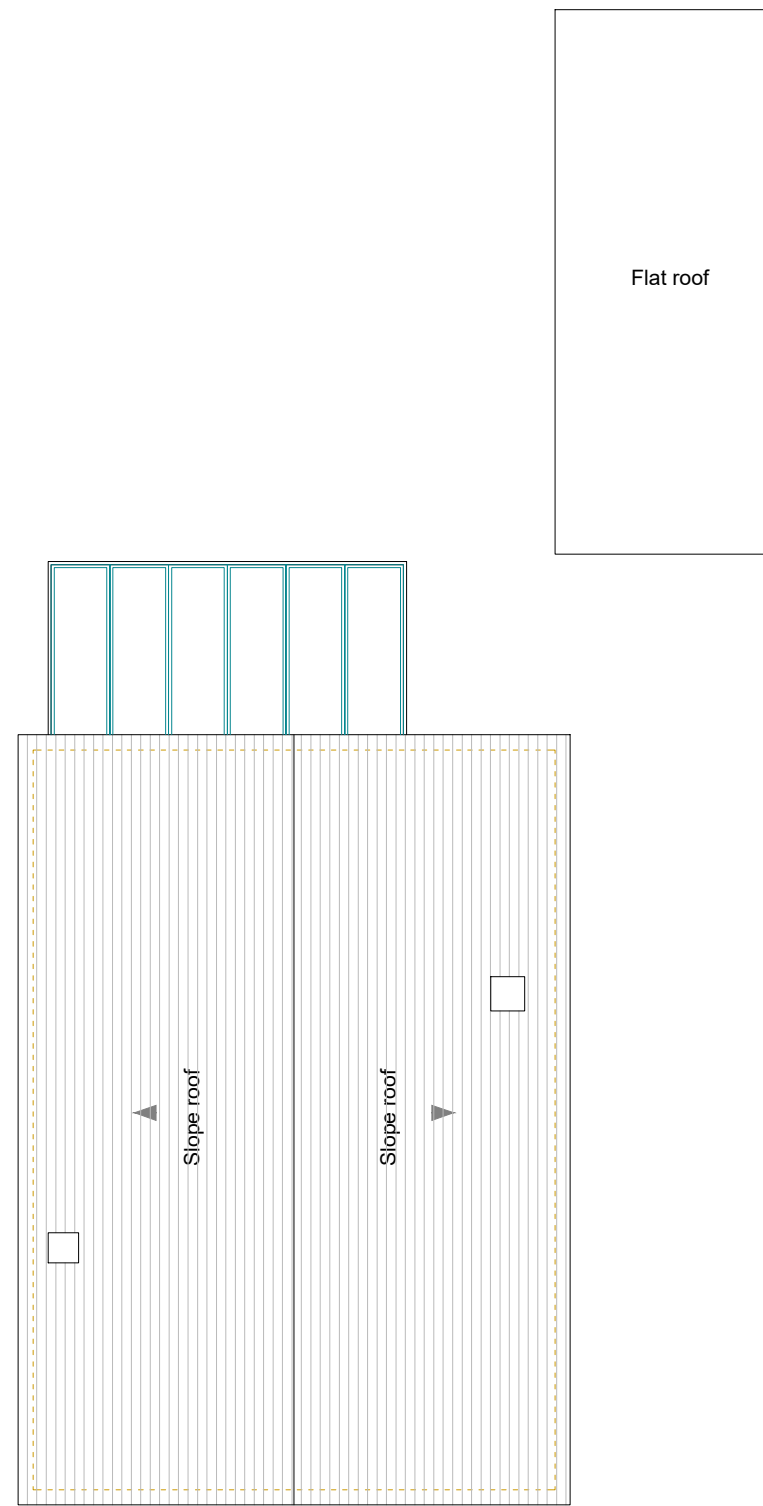

2 EXISTING ROOF PLAN  
 SCALE 1:100 @ A3

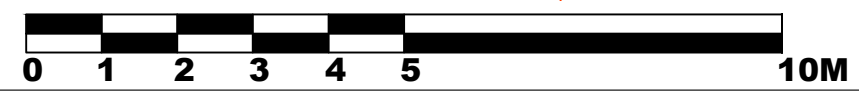

[www.all1house.com](http://www.all1house.com)  
 Phone: 020 71128214

Client  
**Rastin Khalaji**

Project Title  
**Conversion of Garage to Outbuilding**

Project Address  
**8, Beverley Gardens, Bristol, City Of Bristol BS9 3PR**

Drawing Title		
EXISTING DRAWINGS		
Scale	1:100	A3
Date	04/04/2024	Drawn
Drawing No.	A1H 24/BG/002	Checked
		Rev
		SZ
		00