

REAR, SOUTH FACING, ELEVATION


FRONT, NORTH FACING, ELEVATION (WITH GARAGE)

FRONT, NORTH FACING, ELEVATION (WITHOUT GARAGE)




SIDE, WEST FACING, ELEVATION

SIDE, EAST FACING, ELEVATION

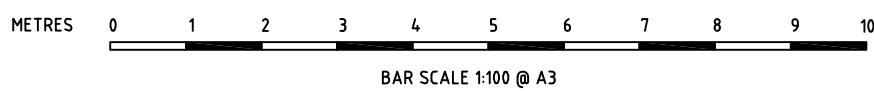


			PLANNING	53 CHANNELS FARM ROAD, SOUTHAMPTON, SO16 2PF. PROPOSED 2 STOREY SIDE, SINGLE STOREY FRONT AND REAR EXTENSIONS AND LOFT CONVERSION WITH DORMER.
			(RE-SUBMISSION APPLICATION No 23/00335/FUL)	ELEVATIONS AS EXISTING SCALE 1: 100
REV	DATE	AMMENDMENT		DRAWING No: CHANNELS 02 SHEET 6 OF 11

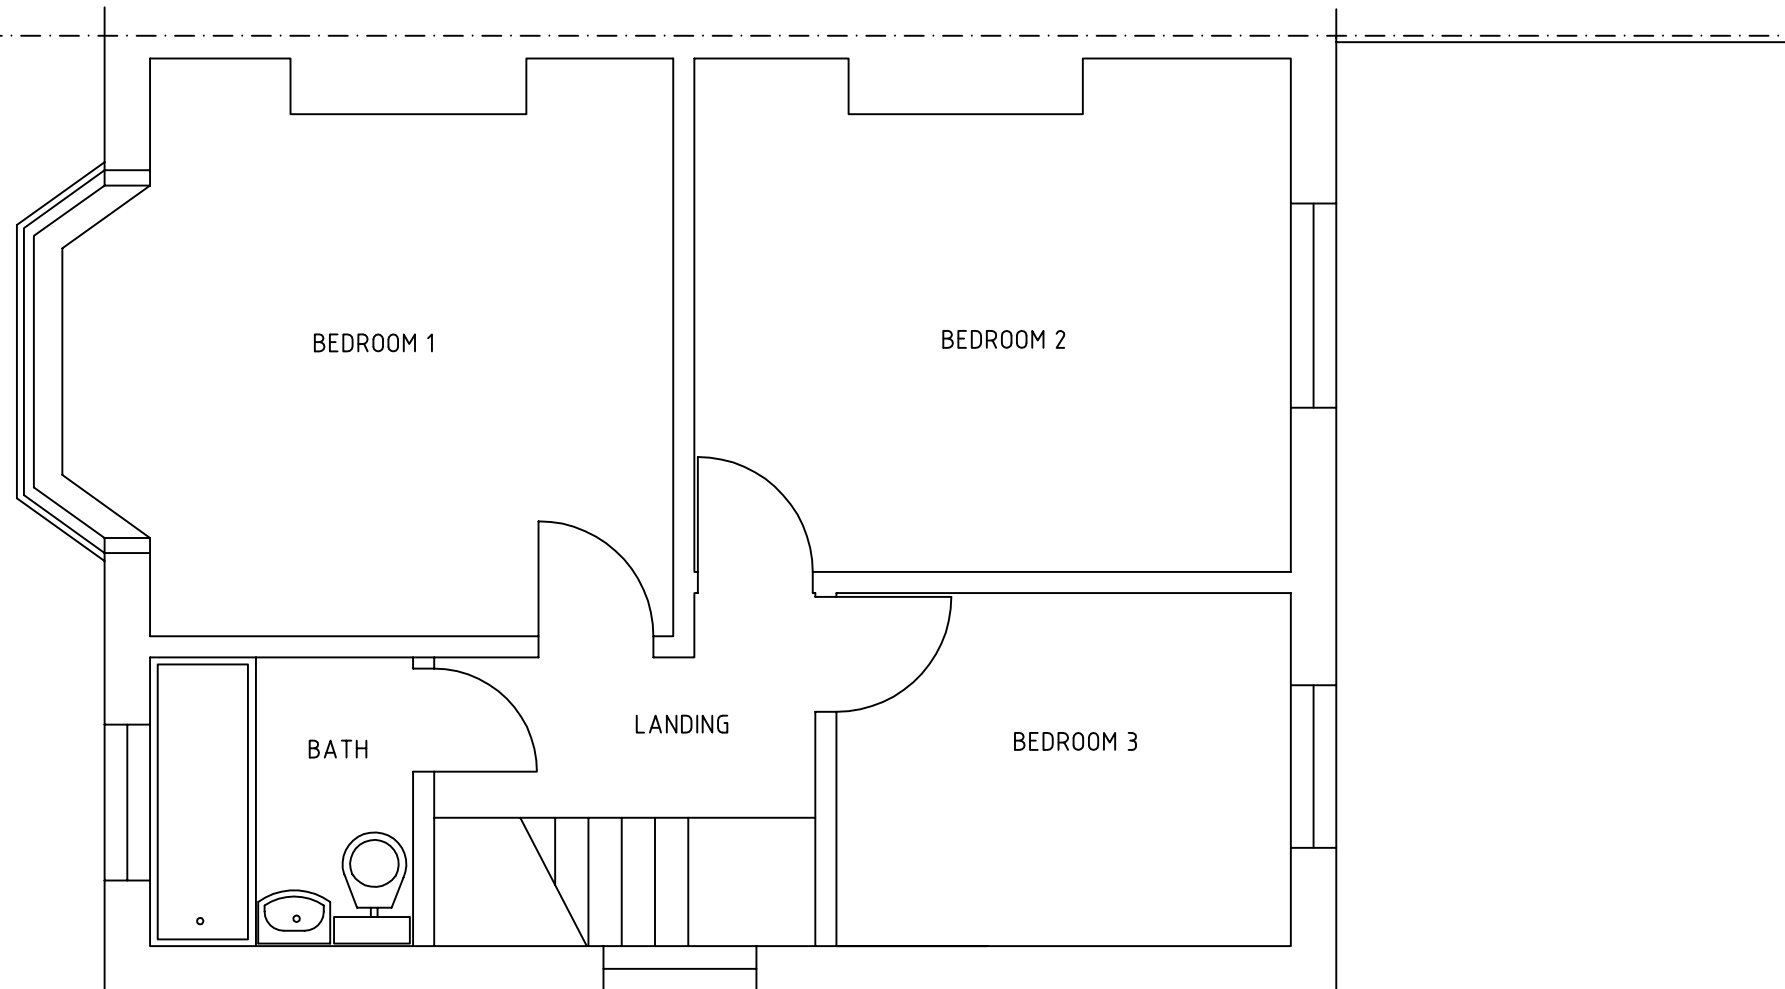

EXISTING FIRST FLOOR PLAN

METRES

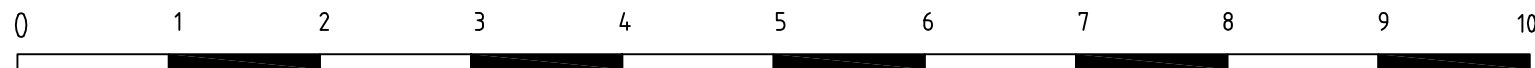

BAR SCALE 1:50 @ A3



PLANNING

(RE-SUBMISSION APPLICATION No 23/00335/FUL)

53 CHANNELS FARM ROAD
 PROPOSED 2 STOREY SIDE, SINGLE STOREY FRONT AND REAR EXTENSIONS
 EXISTING FIRST FLOOR PLAN SCALE 1 : 50

DRAWING No: CHANNELS 02 SHEET 2 OF 11

REV	DATE	AMMENDMENT

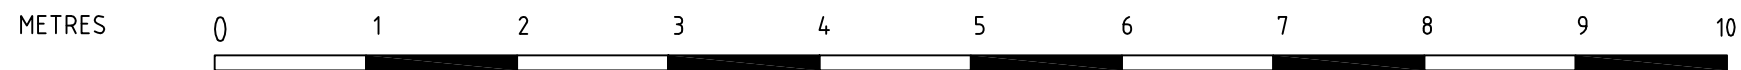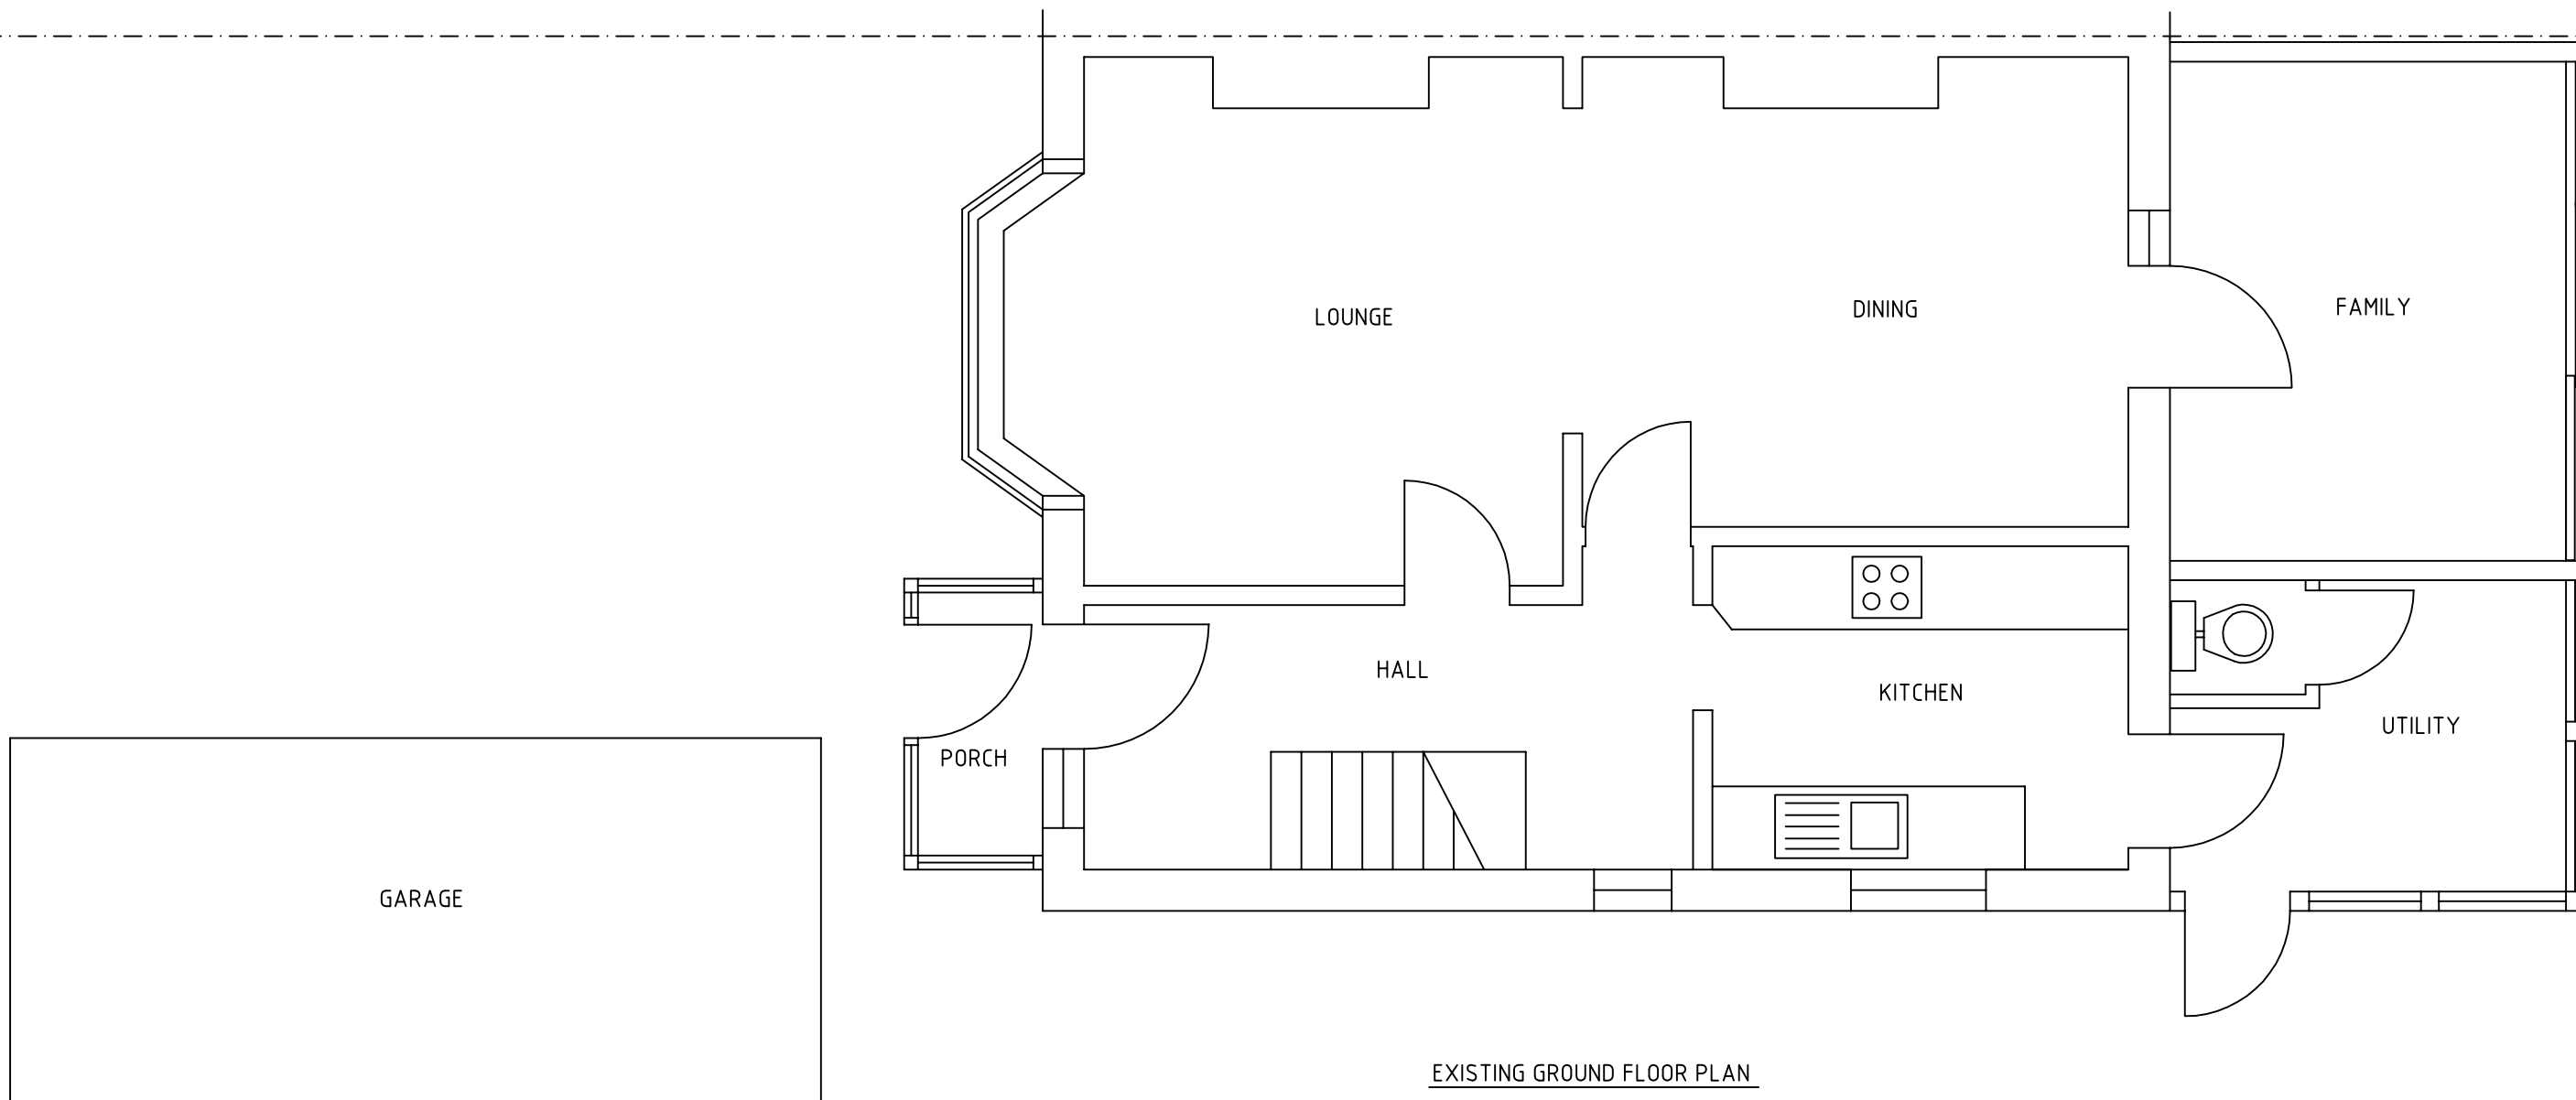

BAR SCALE 1:50 @ A3

PLANNING

(RE-SUBMISSION APPLICATION No 23/00335/FUL)

53 CHANNELS FARM ROAD, SOUTHAMPTON, SO16 2PF
 PROPOSED 2 STOREY SIDE, SINGLE STOREY FRONT AND REAR EXTENSIONS
 AND LOFT CONVERSION WITH DORMER.
 EXISTING GROUND FLOOR PLAN SCALE 1 : 50

DRAWING No: CHANNELS 02 SHEET 1 OF 11

REV	DATE	AMMENDMENT