


All levels and dimensions to be checked on site prior to construction / fabrication; report discrepancies immediately.

This drawing is copyright protected.

REVISION

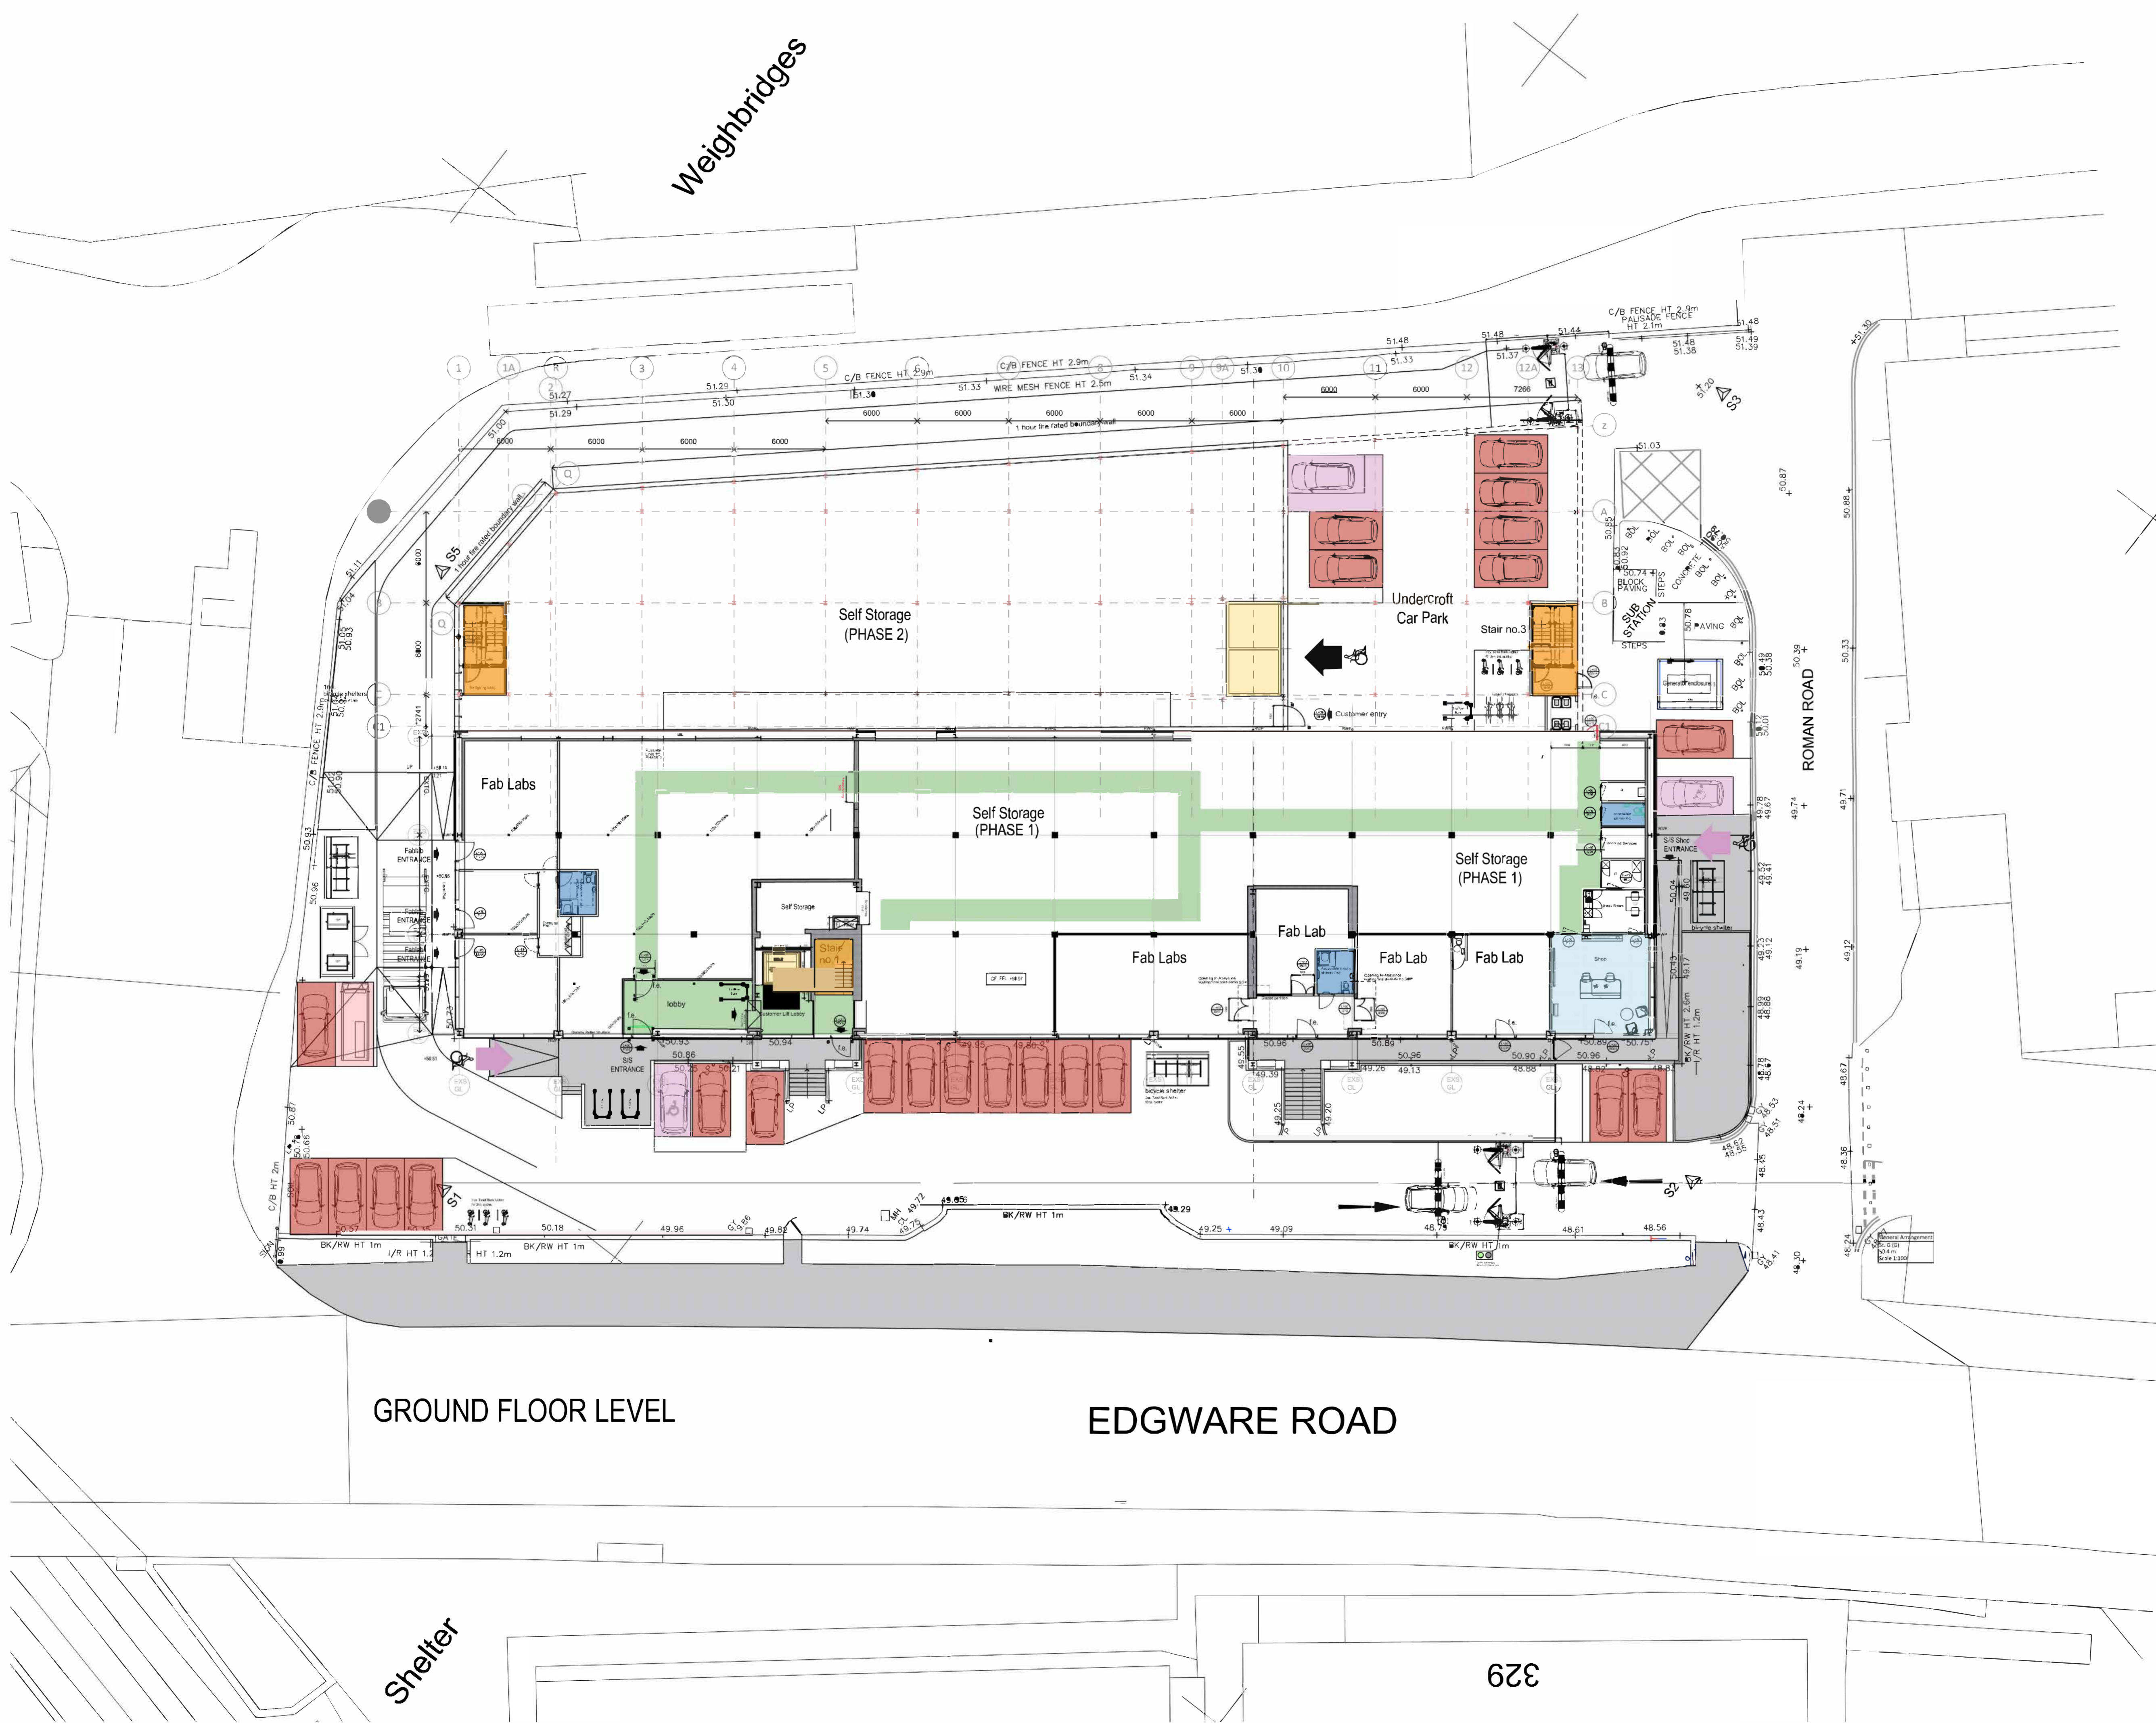

- KEY:**
- STOREX Parking Bays
 - STOREX Accessible Parking Bay
 - 3.5T Vehicle
 - Customer Shop
 - Customer Lift
 - Stair Core
 - Accessible WC
 - Public Footpath
 - Level Access Routes
 - Level Access Routes + 2% Gradient

Site Boundary - 5871 sqm



PLANNING

SCALE	DATE	DRAWN	CHECKED
1:200@A1	JAN'24	HM	TF

PROJECT
EQT EXETER
 400 Edgware Road,
 Cricklewood, London: NW2 6ND

DRAWING
Proposed Ground Floor Plan
Access Strategy

Threesixty
 Architecture

10 MONTROSE STREET
 GLASGOW
 G1 1RE

0141 229 7575
 www.360architecture.com

DRAWING No.
23032GA_D_312

GROUND FLOOR LEVEL

EDGWARE ROAD

62E

Shelter

Weighbridges

ROMAN ROAD