


All levels and dimensions to be checked on site prior to construction / fabrication, report discrepancies immediately.

This drawing is copyright protected.

REVISION

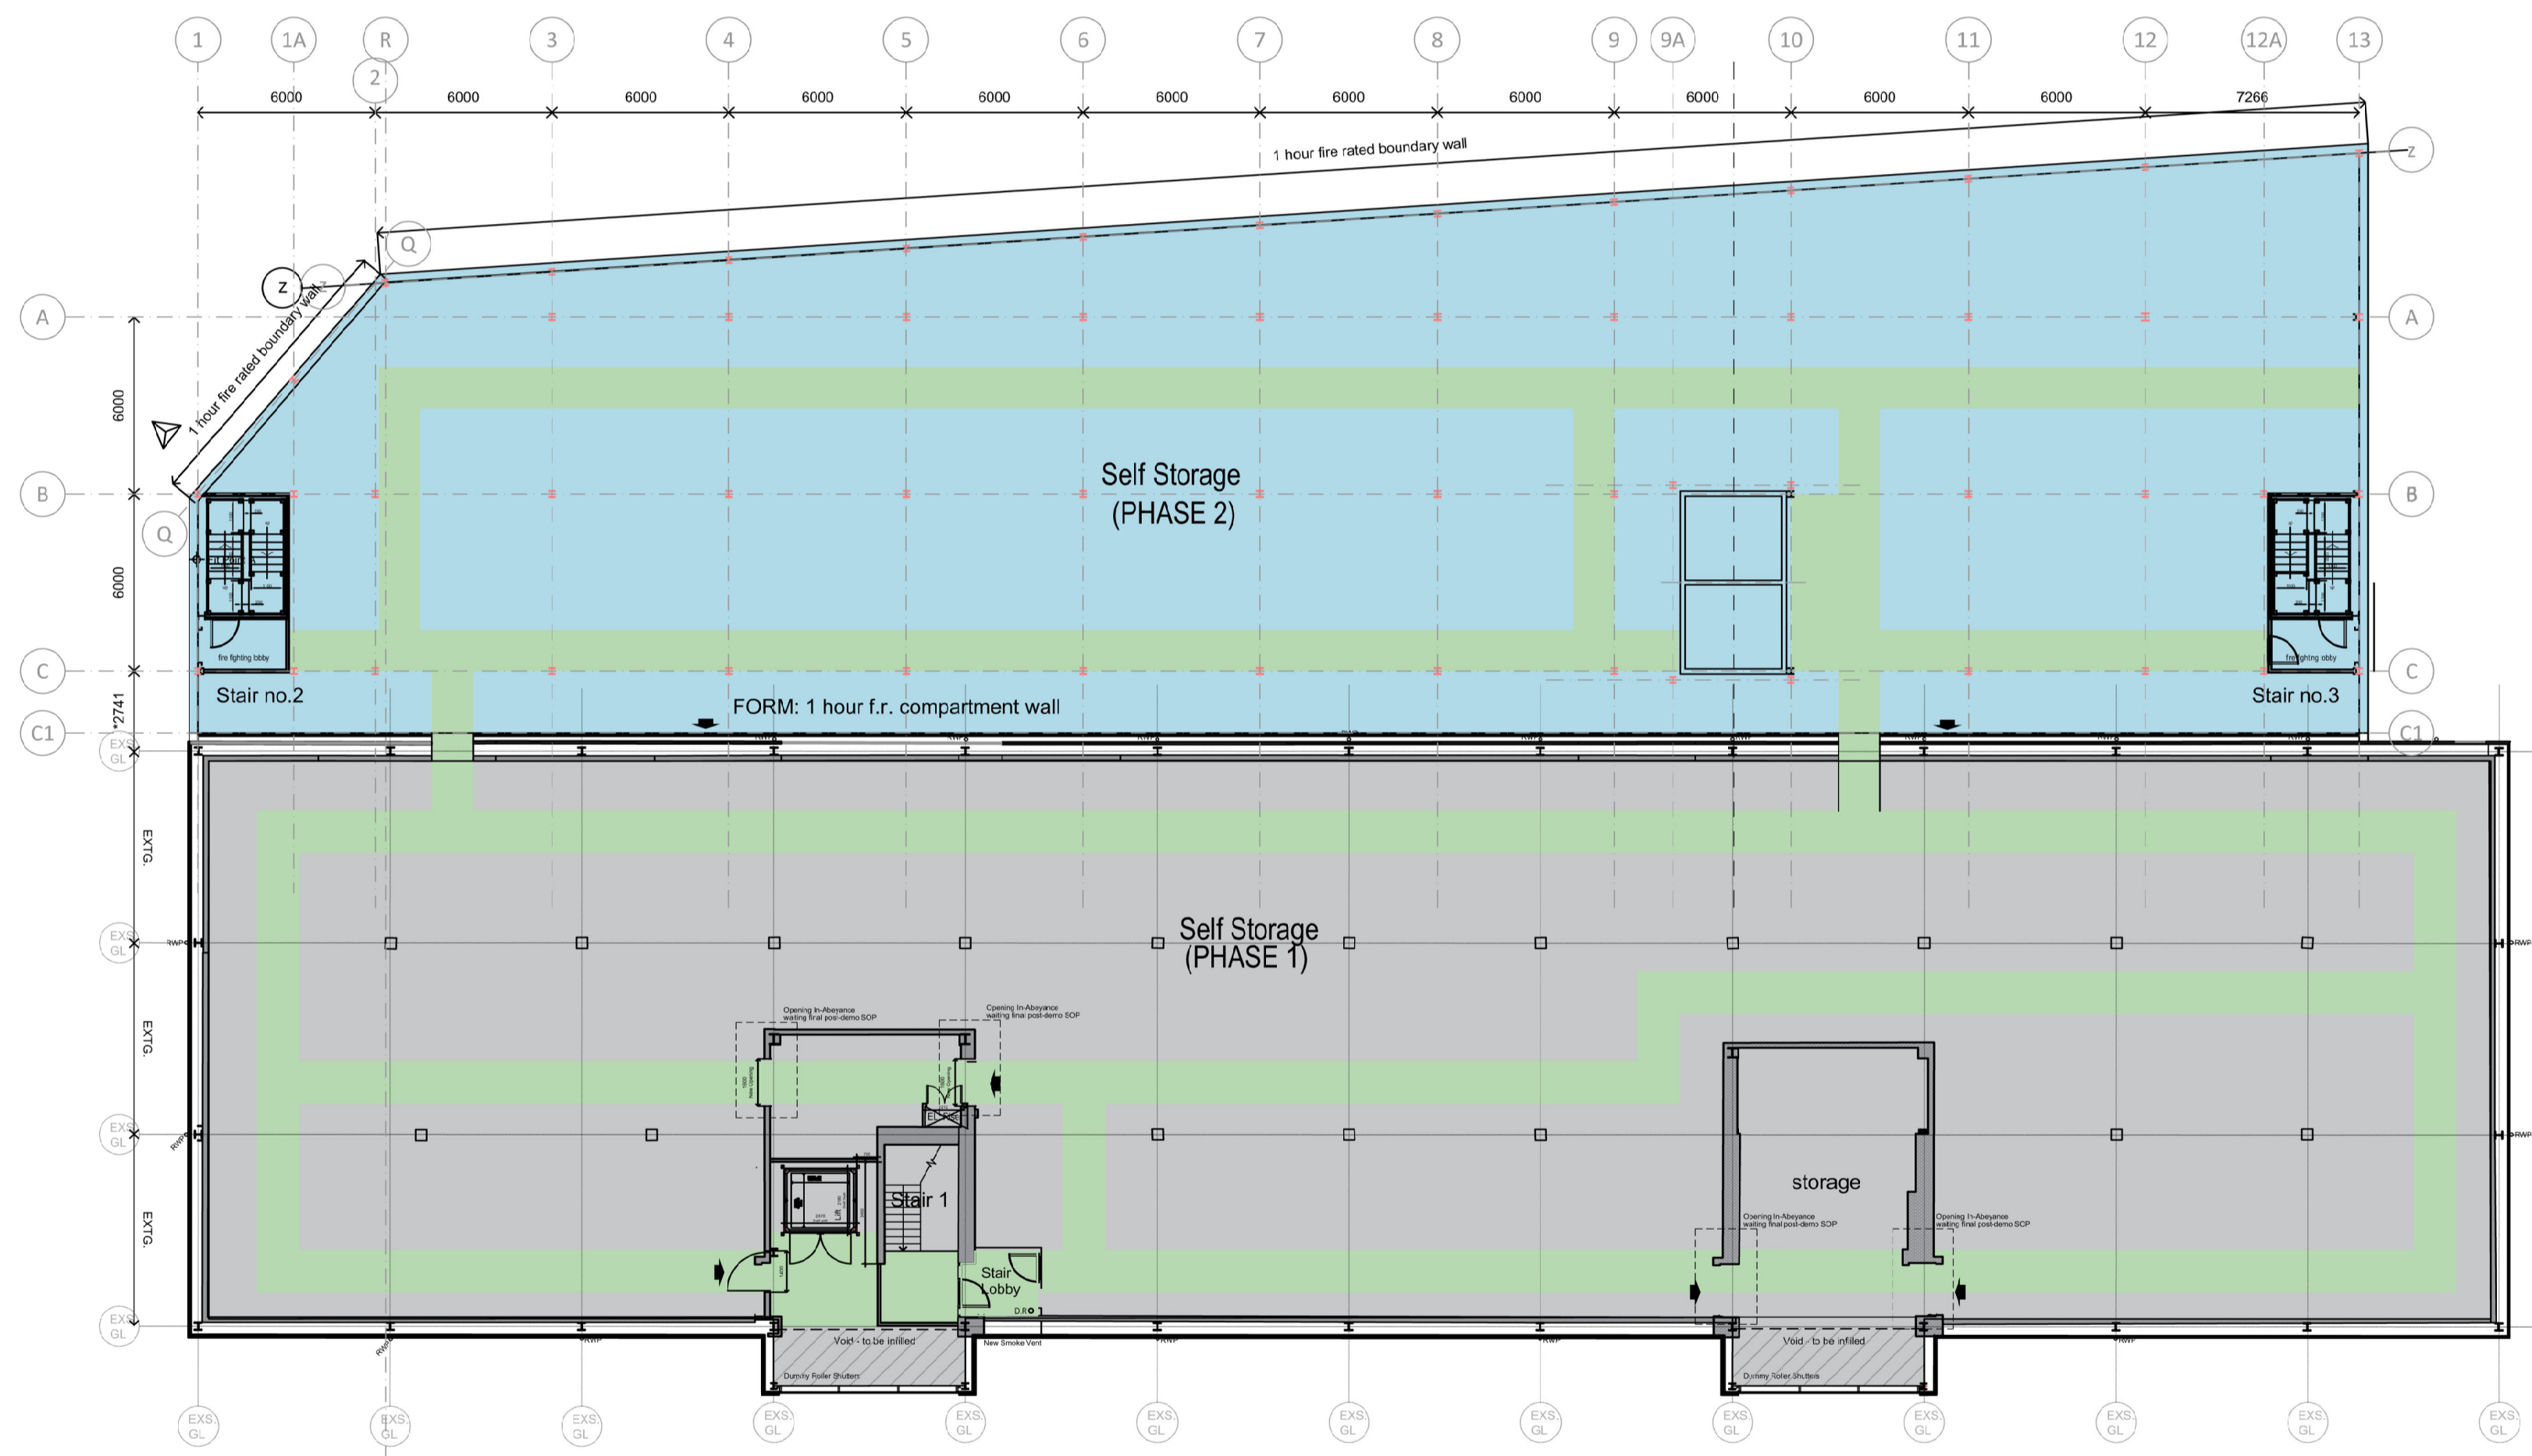


SECOND FLOOR LEVEL

EXTENSION

Gross Internal Area	SS GIA
Ground Floor :	900msq
Level 01 :	0msq
Level 02 :	1243msq
Total :	2,143 msq

- Undercroft within Extension
- Proposed Extension
- Existing Building

Site Boundary - 5871 sqm

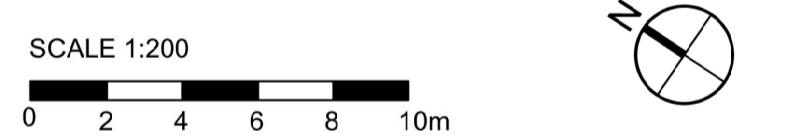

PLANNING

SCALE	DATE	DRAWN	CHECKED
1:200@A1	JAN'24	HM	TF

PROJECT
EQT EXETER
 400 Edgware Road,
 Cricklewood, London: NW2 6ND

DRAWING
Proposed Second Floor Plan
 (Extension to existing building)

Threesixty
 Architecture

10 MONTROSE STREET
 GLASGOW G1 1RE
 0141 229 7575
 www.360architecture.com

DRAWING No.
23032GA_D_305