

Copyright

Revisions	

P02 17.04.24 Single storey design
 Note: All dimensions to be checked on site and any discrepancies to be reported to [arc design solutions](mailto:ask@designbyarc.co.uk) prior to the commencing of work on site.

arc
 architectural
 design solutions
 E-mail: ask@designbyarc.co.uk
 01246 200 468 / 07813 924 774
www.designbyarc.co.uk

Client
 MR & MRS BAILEY

Job Title
 EXTENSION & ALTERATIONS:
 31 PEAK VIEW ROAD
 LOUNDSLEY GREEN
 CHESTERFIELD
 S40 4NW

Drawing Title
 PROPOSED SITE PLAN


Scale 1:200 @ A3
 Date December 2023 Status Planning

Drg. No. 2023-277-01	Rev. P02
-------------------------	-------------

PEAK VIEW ROAD

BROCKWELL LANE

BROCKWELL HILL

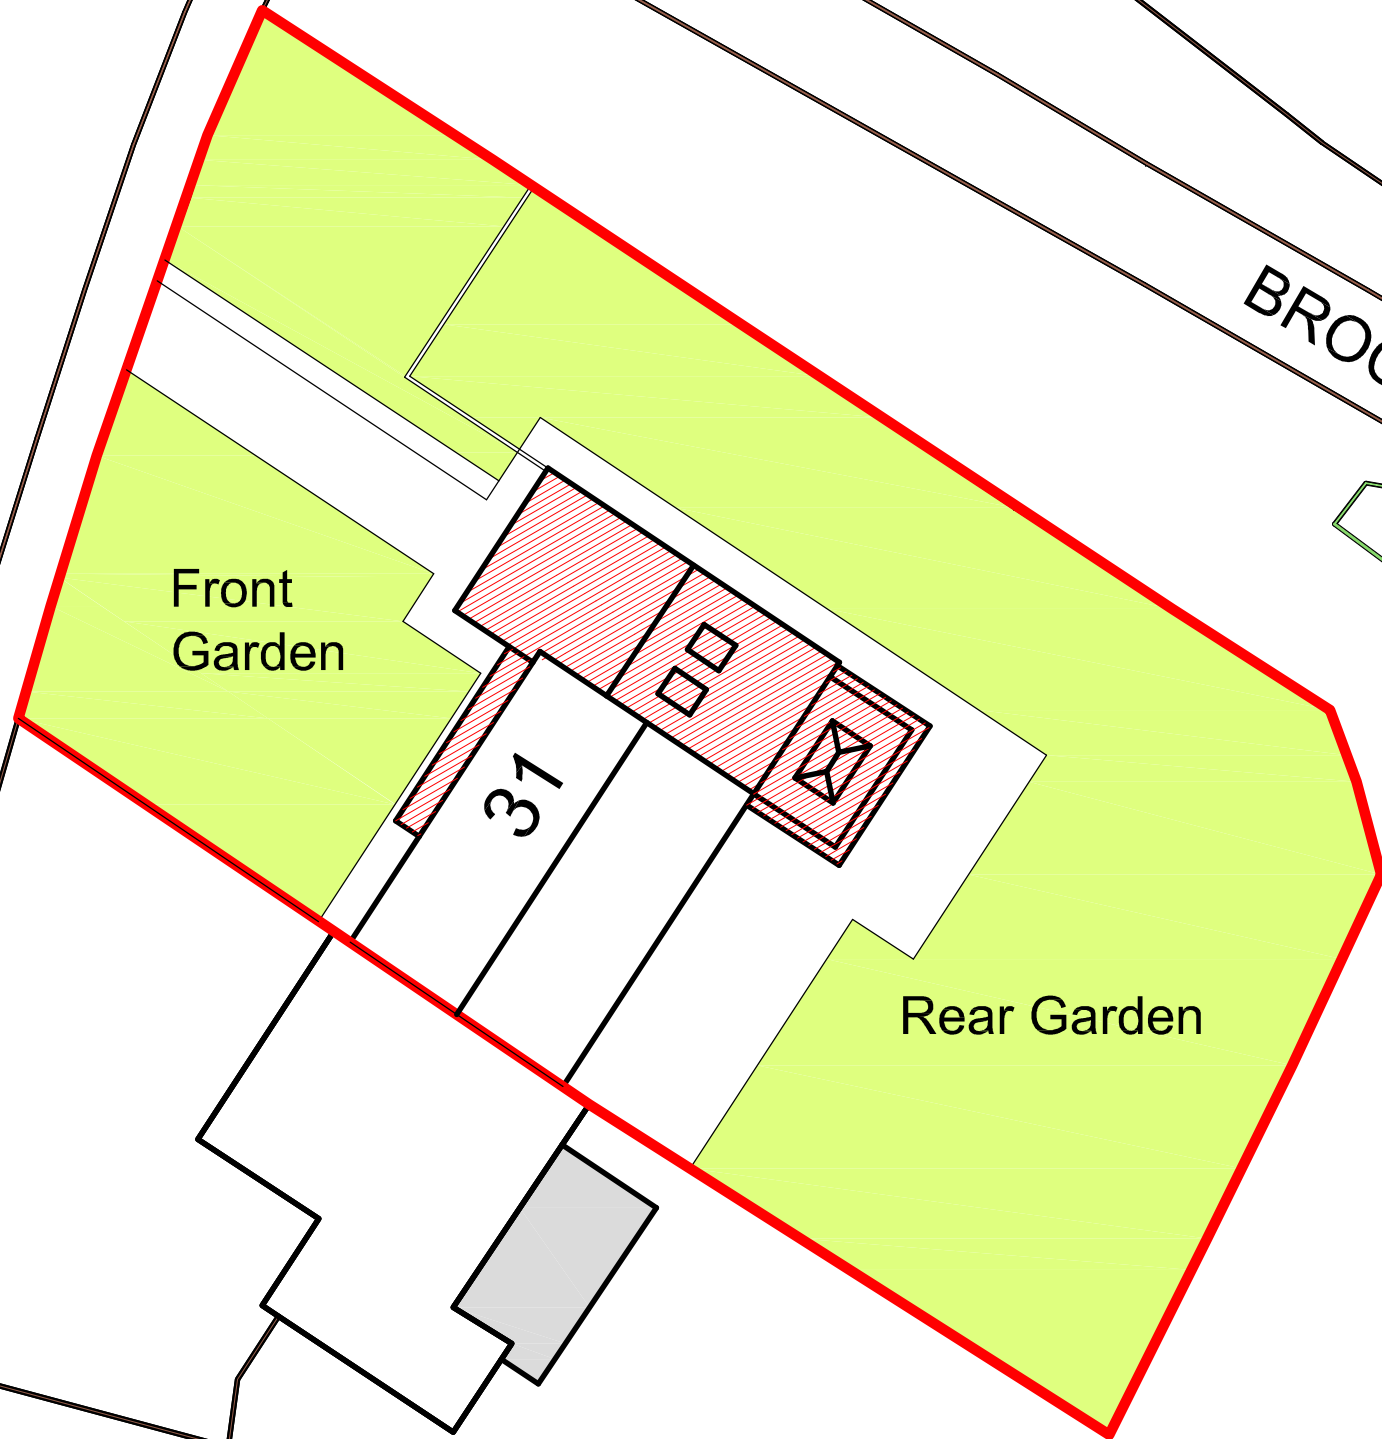

Front Garden

Rear Garden

31

27