



**DO NOT SCALE**


**NOTES**  
 NO DIMENSIONS ARE TO BE TAKEN FROM THIS DRAWING  
 THIS DRAWING MUST NOT BE REPRODUCED IN PART OR IN FULL WITHOUT THE WRITTEN CONSENT OF THE DESIGNER  
 ALL DIMENSIONS ARE TO BE CHECKED ON SITE AND ANY DISCREPANCIES ARE TO BE REPORTED TO THE DESIGNER PRIOR TO ANY CONSTRUCTION WORK TAKING PLACE  
 CONTRACTORS MUST VERIFY ALL FIGURED DIMENSIONS AT THE SITE BEFORE COMMENCING ANY WORK OR MAKING SHOP DRAWINGS  
 THIS DRAWING IS TO BE READ IN CONJUNCTION WITH ALL OTHER RELEVANT DRAWINGS, SPECIFICATIONS & ENGINEERS DETAILS  
 ALL CONSTRUCTION & MATERIALS TO COMPLY WITH THE CURRENT BUILDING REGULATIONS AND BRITISH STANDARDS.  
 JOHN DENNY ASSOCIATES CAN NOT BE HELD RESPONSIBLE FOR CONSTRUCTION PRACTICE & QUALITY WHERE WE ARE NOT APPOINTED TO OVERSEE AND PROJECT MANAGE ON SITE CONSTRUCTION.

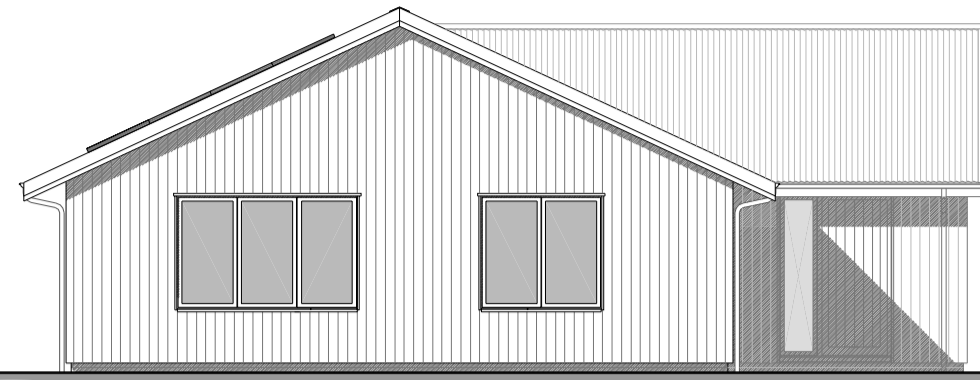


PROPOSED FRONT ELEVATION - SOUTH

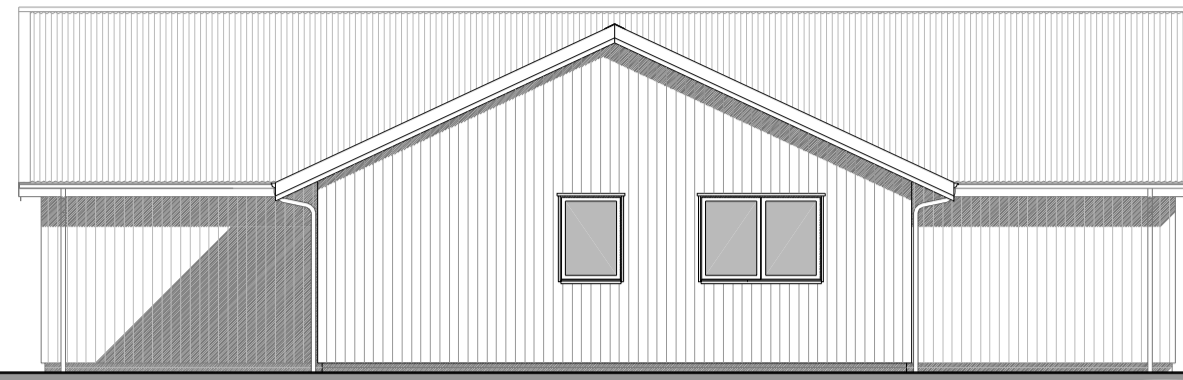


PROPOSED SIDE ELEVATION - WEST

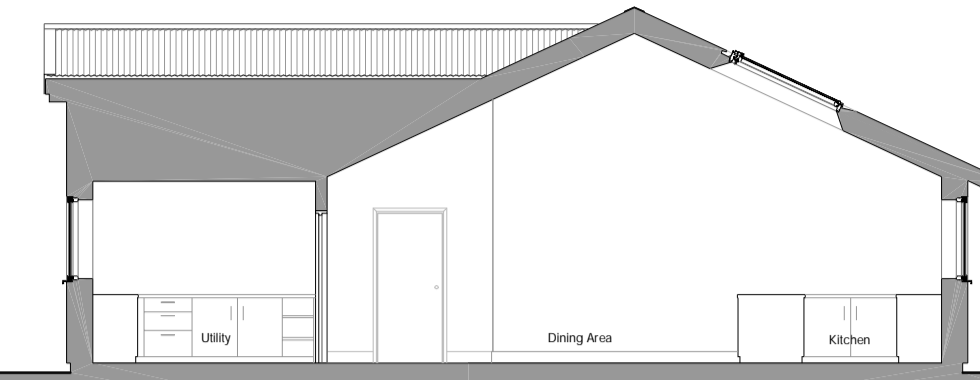


PROPOSED SECTION A - A

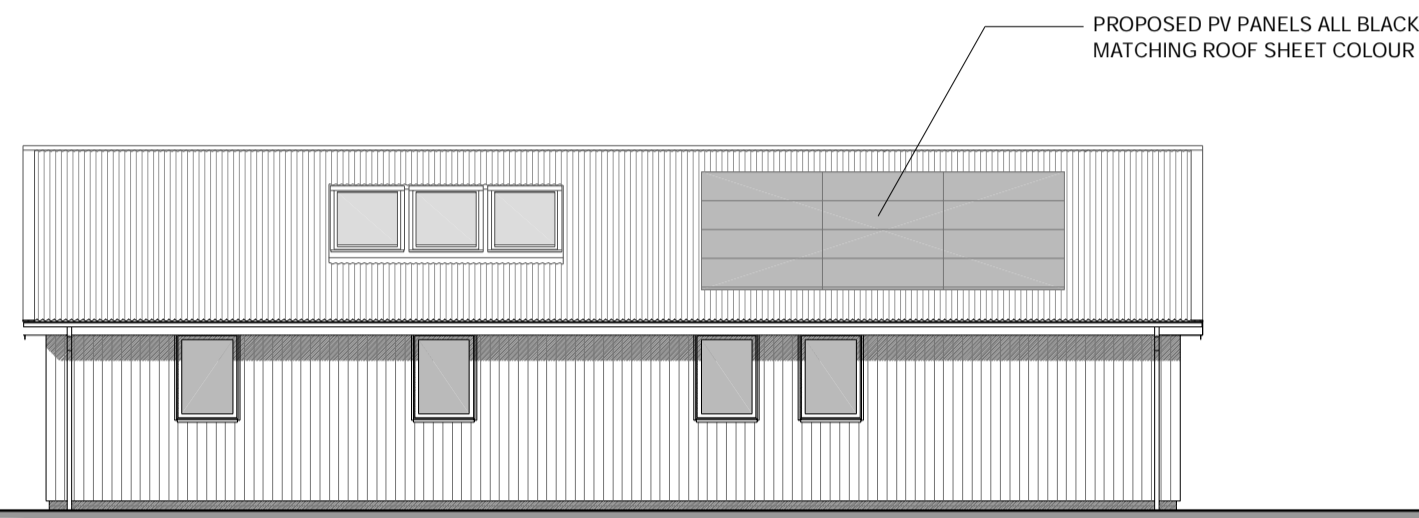


PROPOSED SIDE ELEVATION - EAST

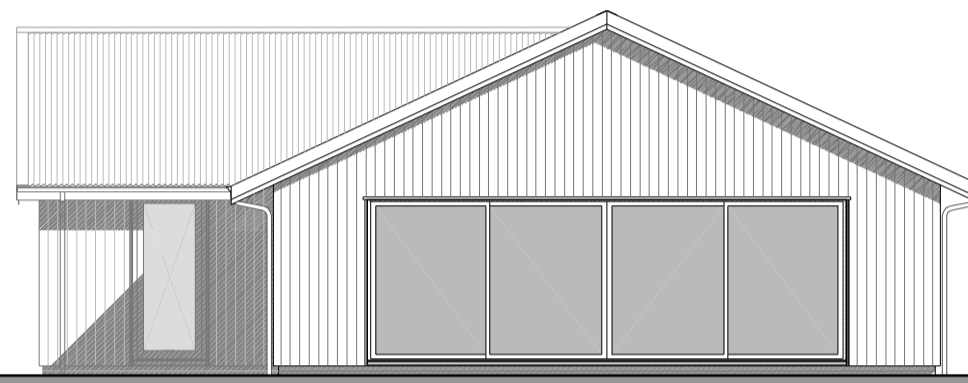



PROPOSED REAR ELEVATION - SOUTH

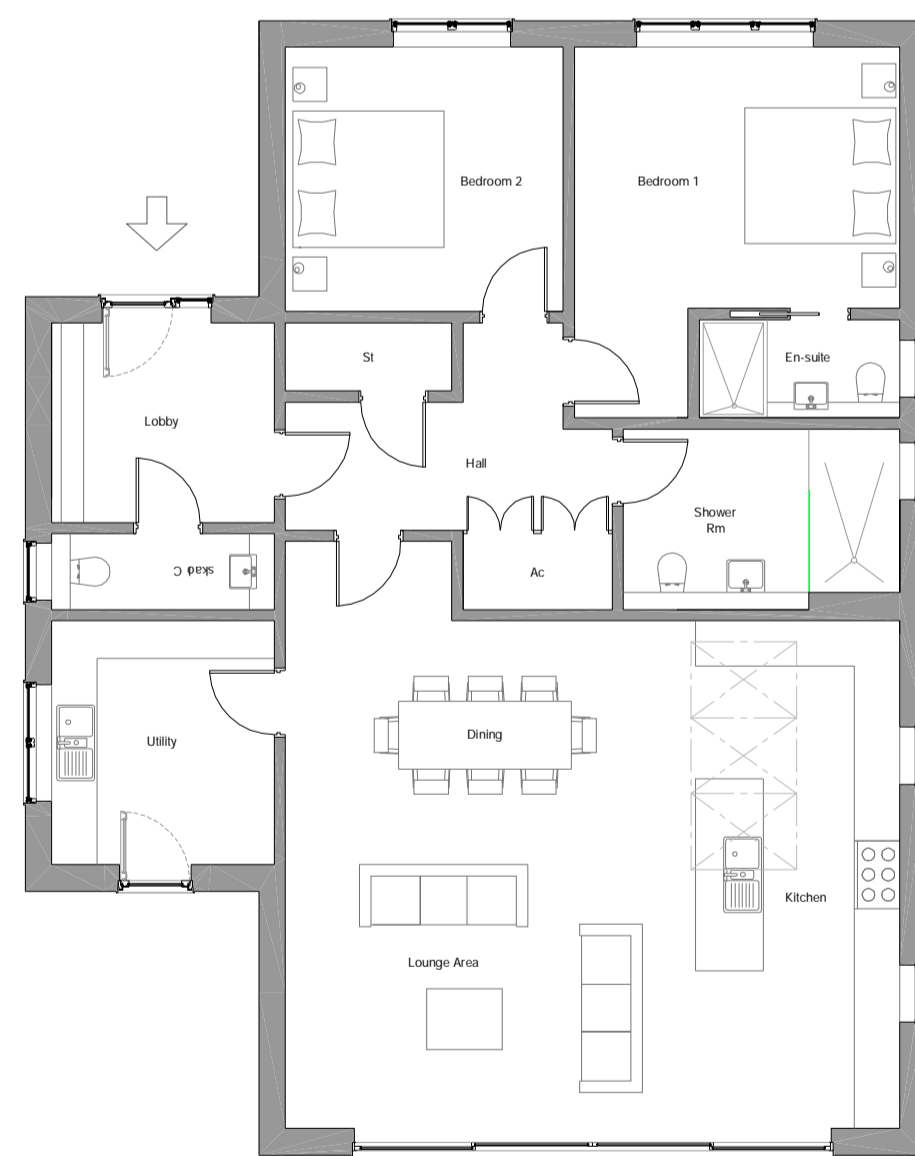


PROPOSED FLOOR PLAN

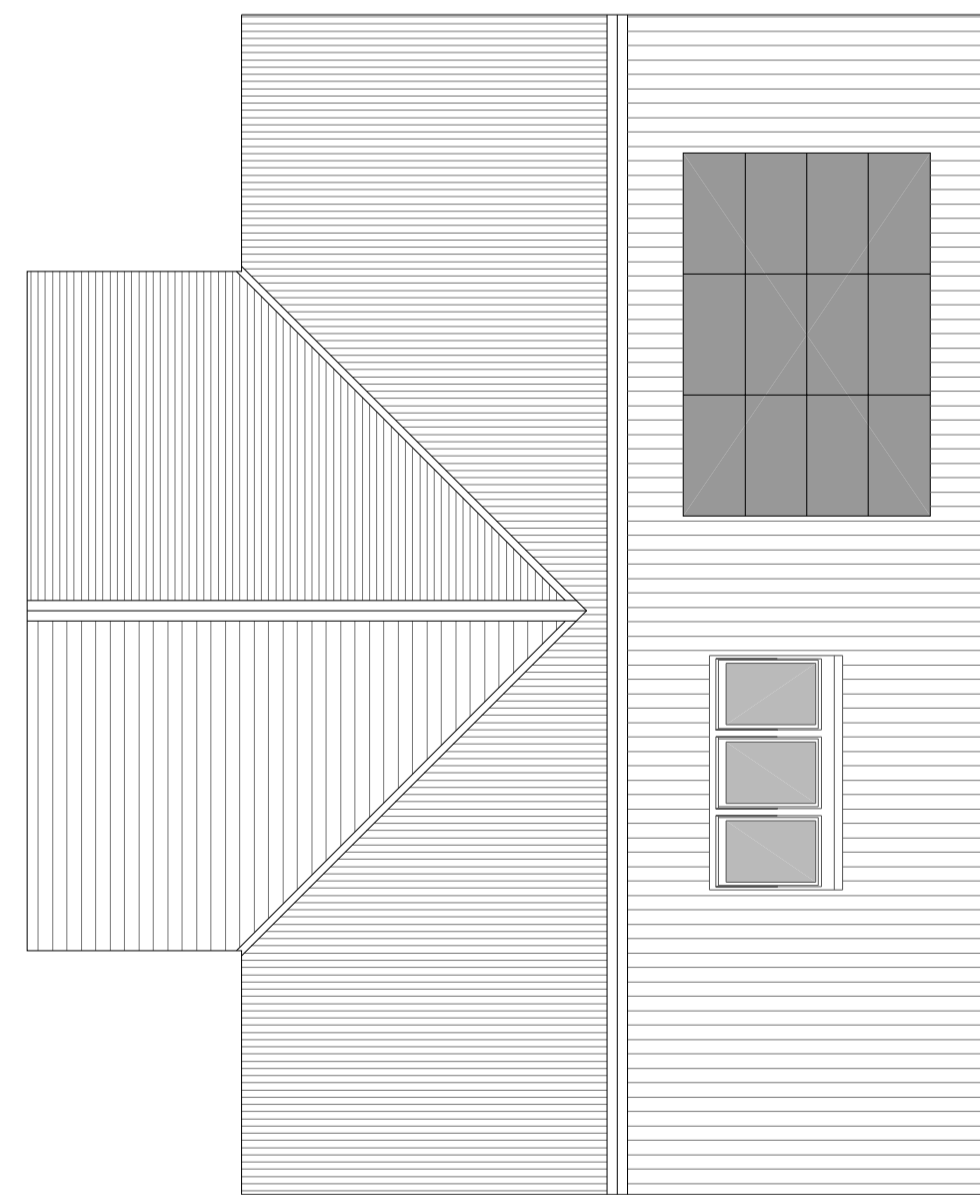

PROPOSED ROOF PLAN

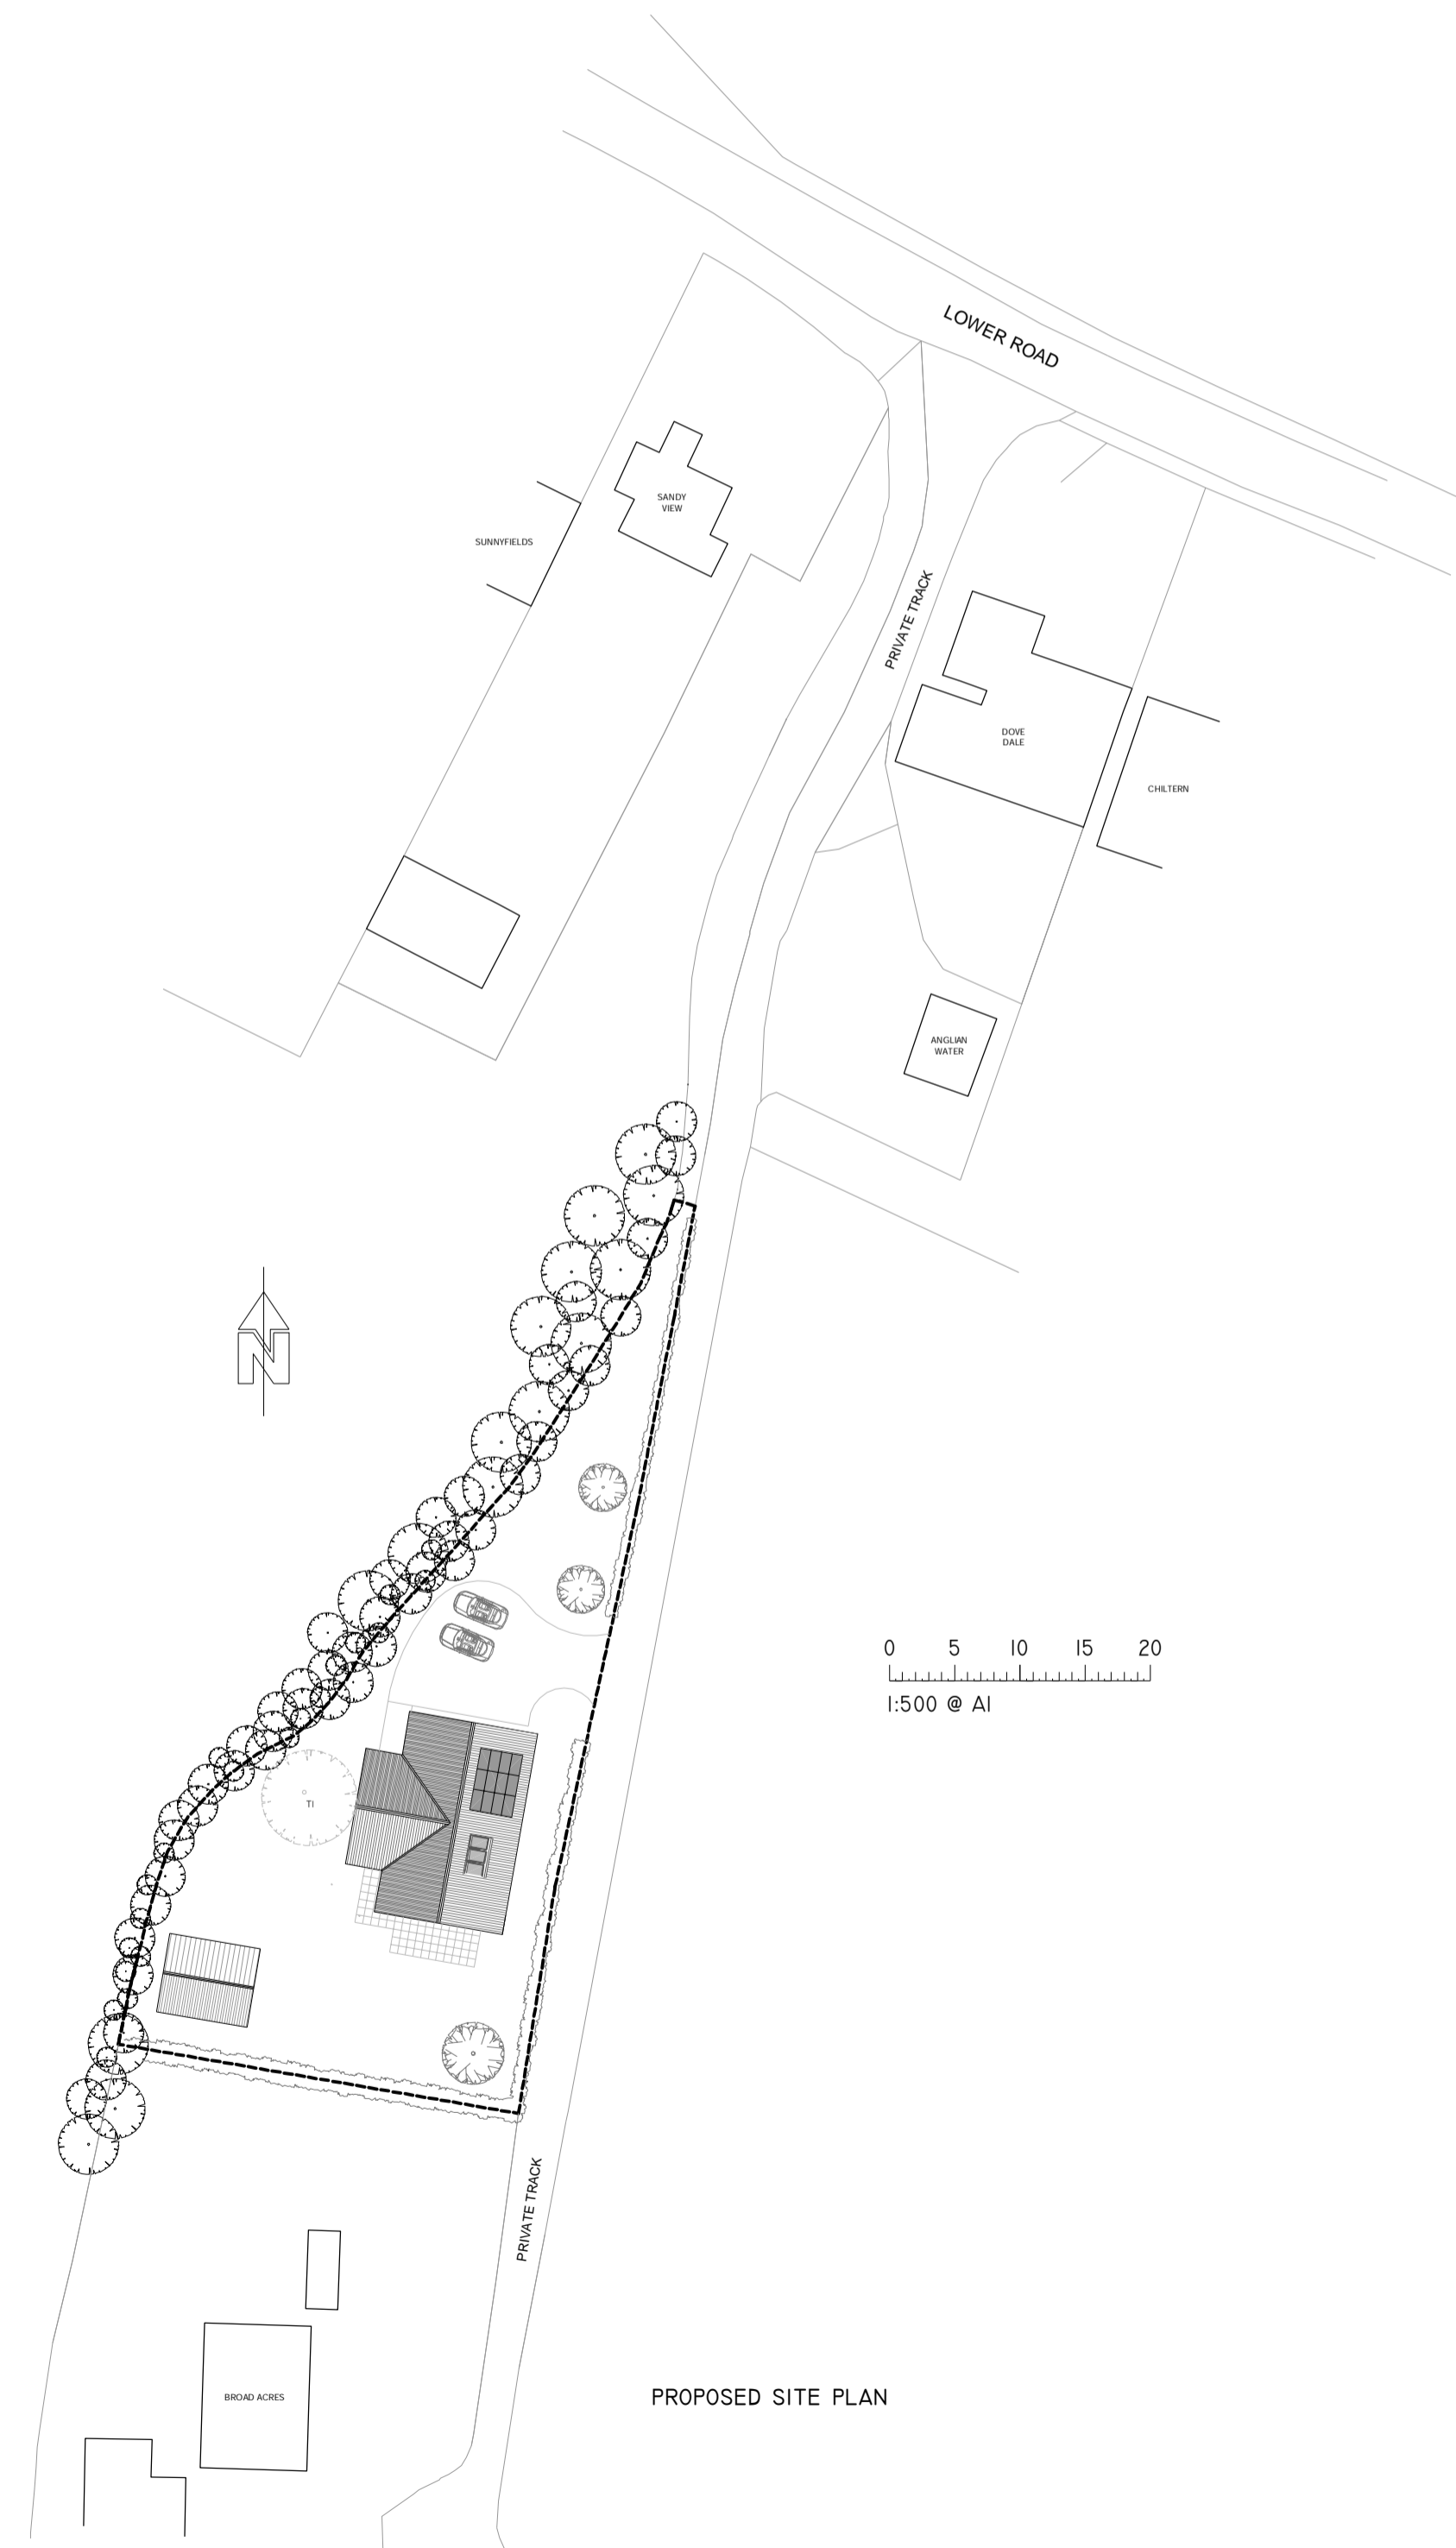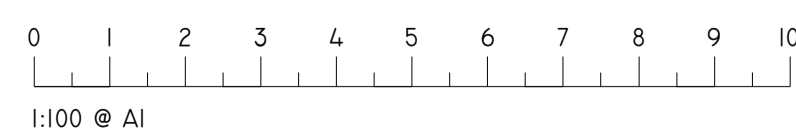

PROPOSED SITE PLAN

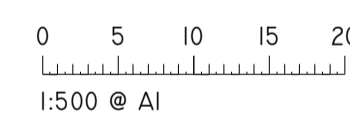

Rev.	Date	Description	Checked
A	14-03-2024	PLANNING ISSUE	J.A.D.

**JOHN DENNY ASSOCIATES**  
 ARCHITECTURAL DESIGNS  
 architecture · design · planning · surveys · feasibility

43 OULTON ROAD  
 IPSWICH  
 SUFFOLK  
 IP3 1DD  
 TEL/FAX: 01473 208888  
 MOB: 07773 928888  
 E: CONTACT@JOHNDENNYASSOCIATES.CO.UK  
 W: JOHNDENNYASSOCIATES.CO.UK

**Client**  
 MRS. D. WISEMAN  
 BROAD ACRES  
 LOWER ROAD  
 WESTERFIELD  
 SUFFOLK  
 IP6 9AR

**Project**  
 PROPOSED SINGLE STOREY DETACHED DWELLING TO REPLACE EXISTING SINGLE STOREY DETACHED DWELLING

**Location**  
 BARTLEY BARN, LOWER ROAD, WESTERFIELD, SUFFOLK, IP6 9AR

**Drawing**  
 PROPOSED PLANS, ELEVATIONS AND SECTION

Drawn	Date	Scale
JAD	FEB. 2024	1:100 & 1:500 @ A1

Drawing Number	Revision
JDA-024-0398-PL-003	A