

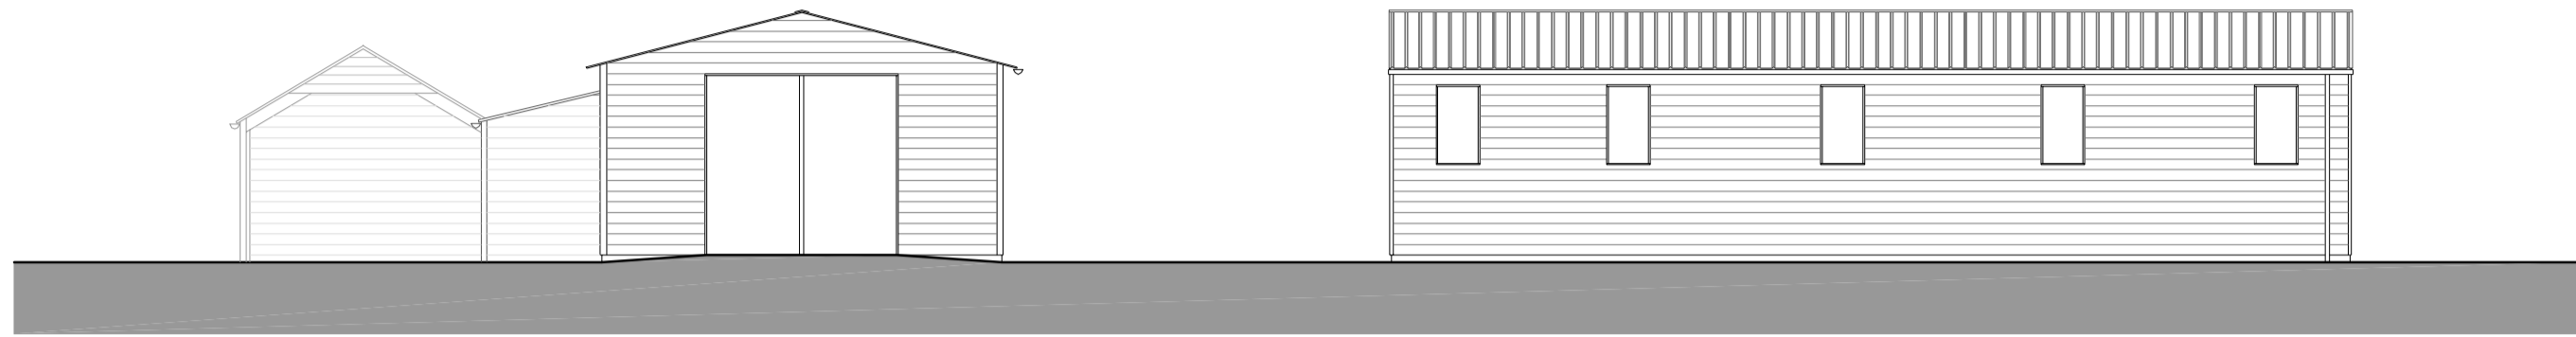


DO NOT SCALE

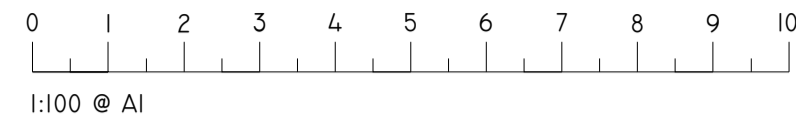


EXISTING FRONT ELEVATION - SOUTH

EXISTING SIDE ELEVATION - EAST

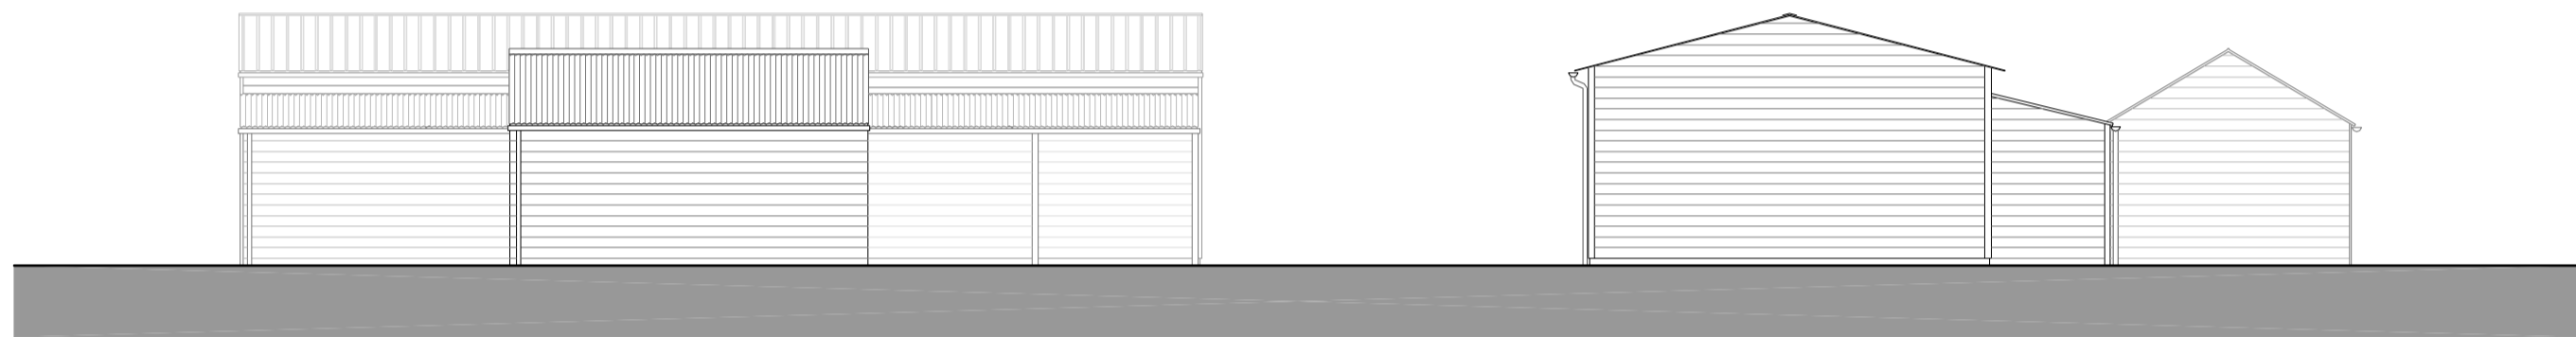


EXISTING SIDE ELEVATION - WEST


EXISTING REAR ELEVATION - NORTH

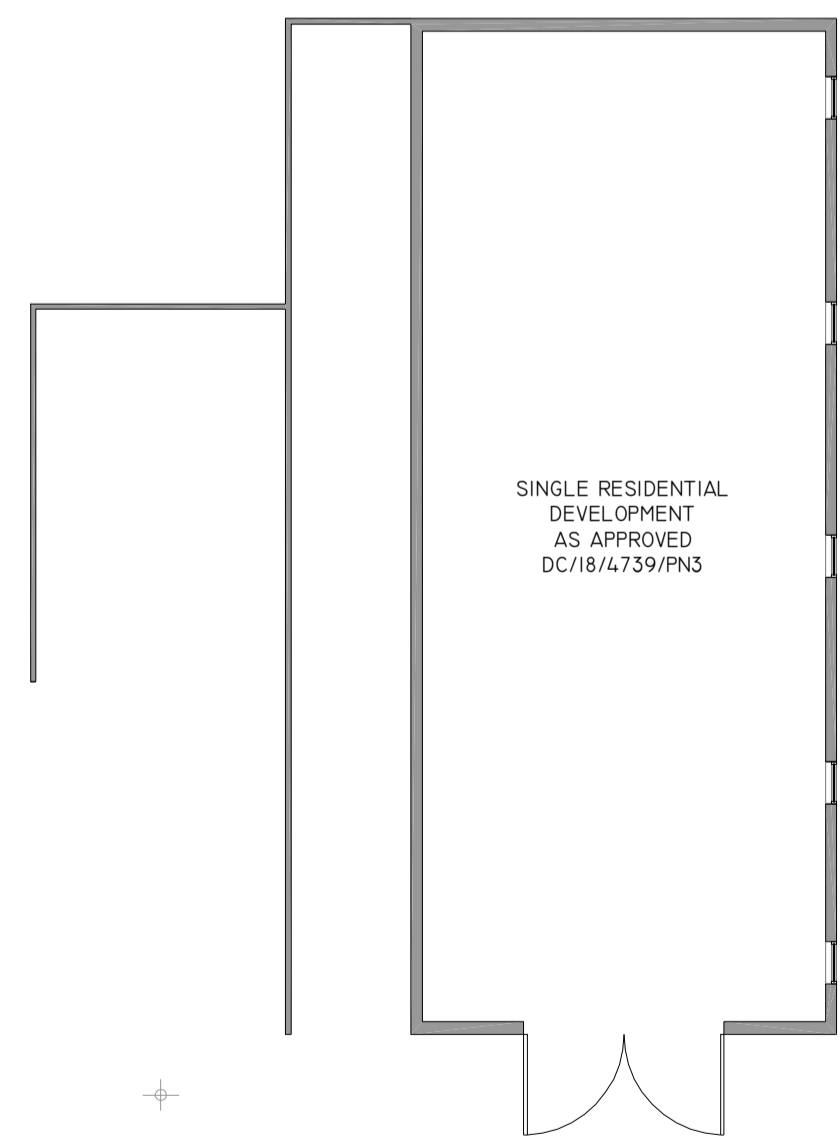


EXISTING FLOOR PLAN

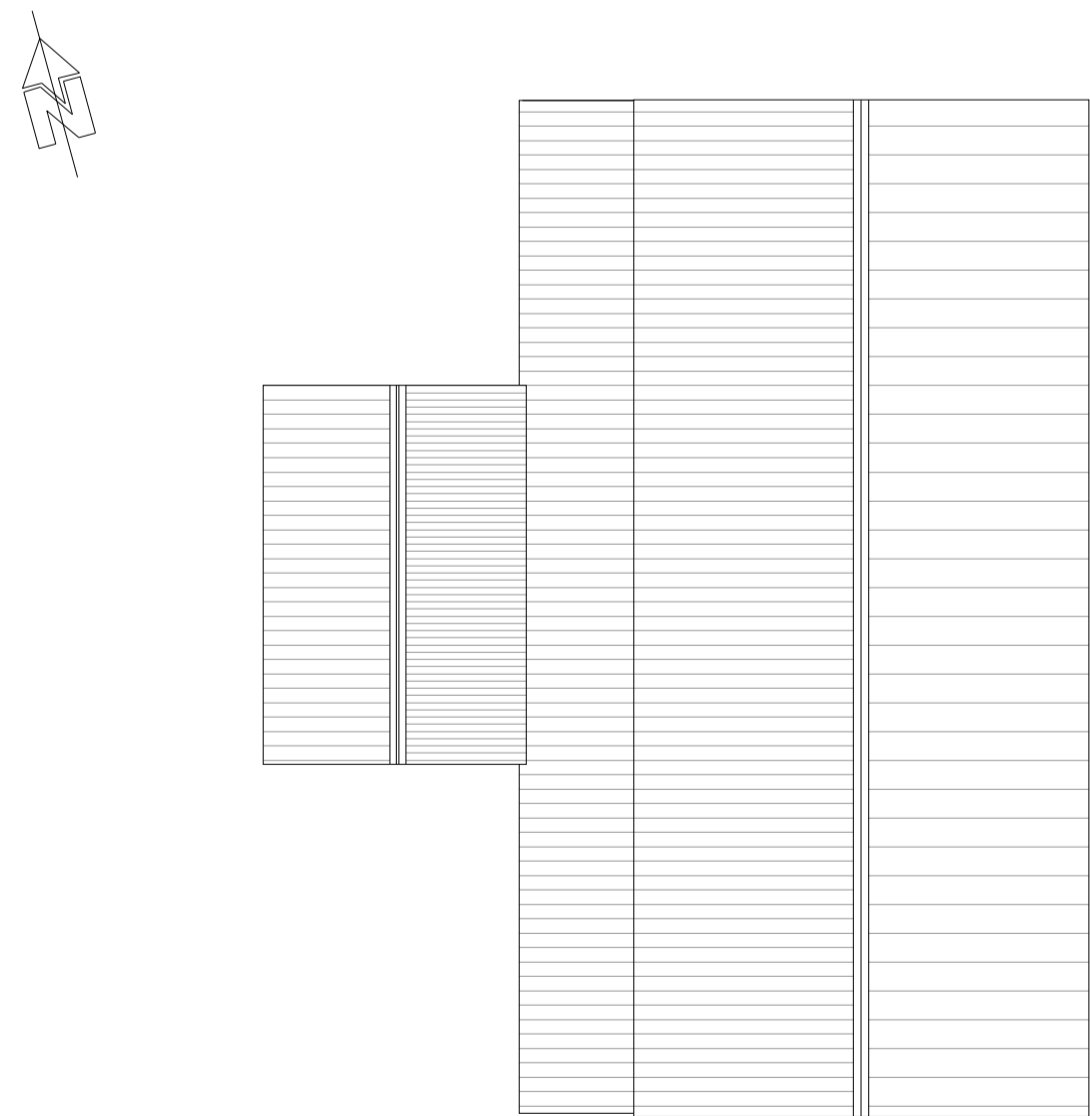

EXISTING ROOF PLAN

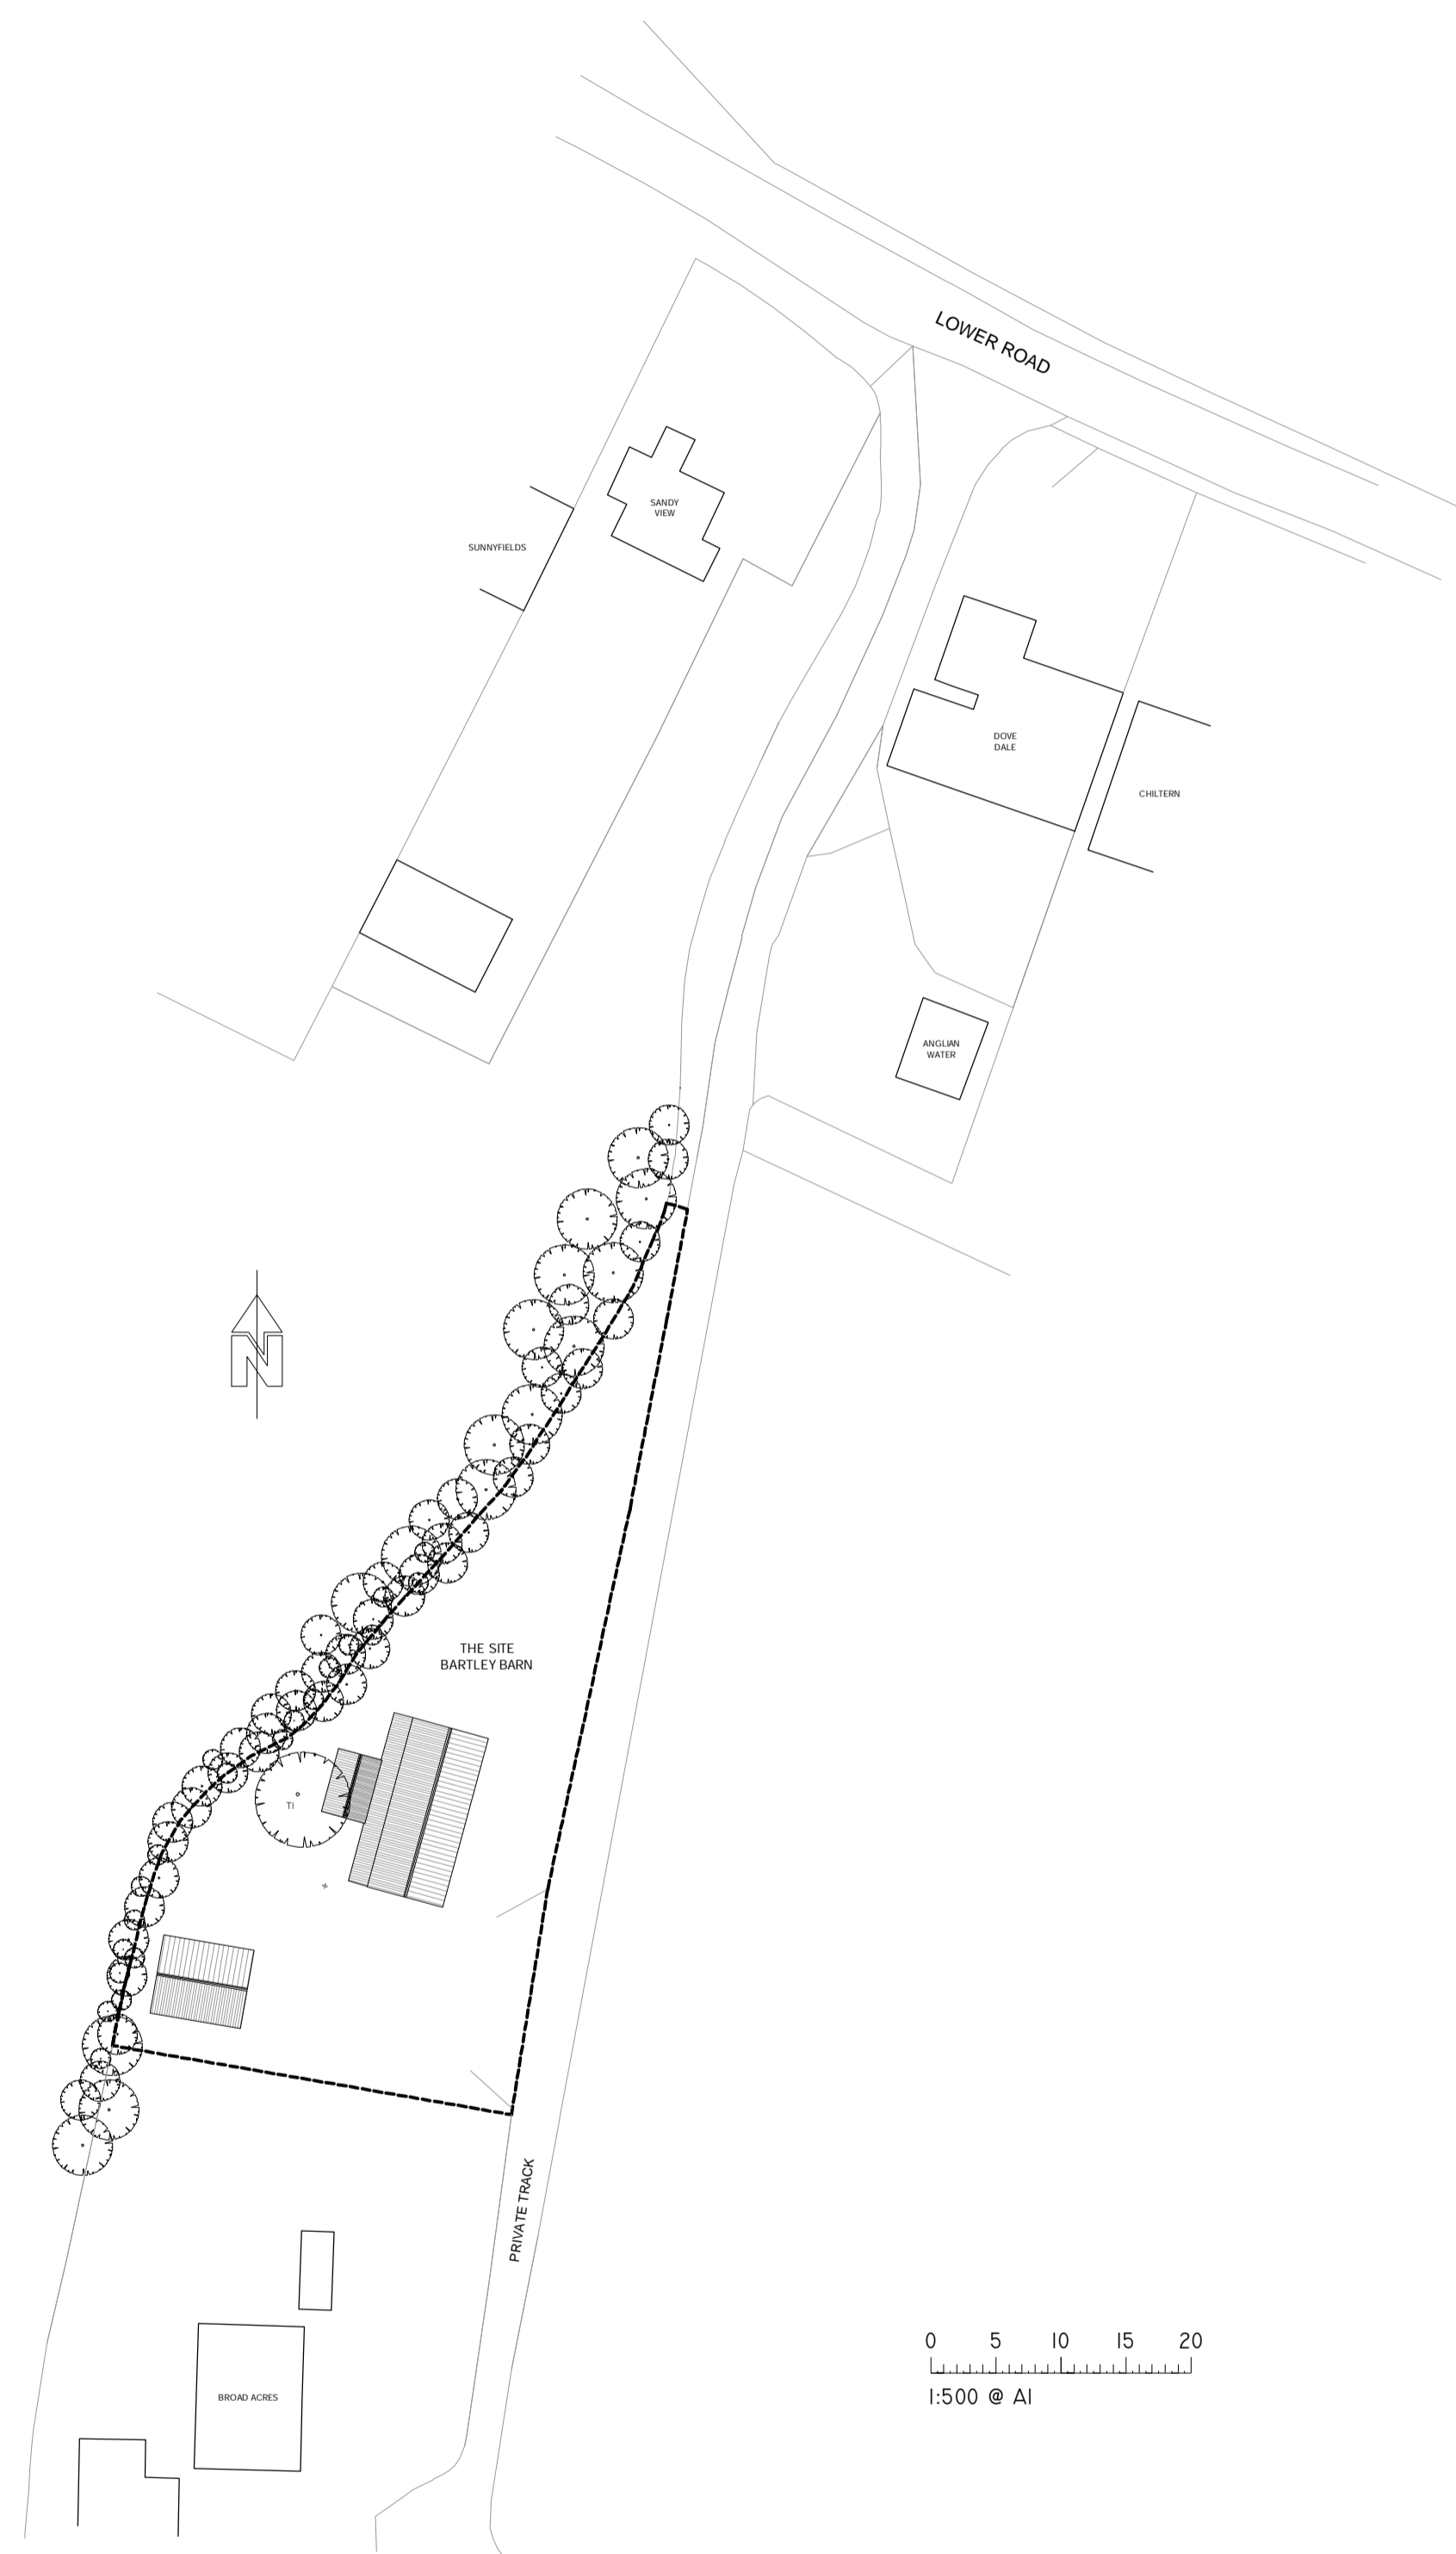

EXISTING SITE PLAN

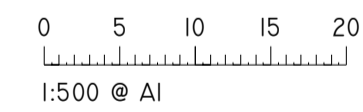

NOTES
NO DIMENSIONS ARE TO BE TAKEN FROM THIS DRAWING
THIS DRAWING MUST NOT BE REPRODUCED IN PART OR IN FULL WITHOUT THE WRITTEN CONSENT OF THE DESIGNER
ALL DIMENSIONS ARE TO BE CHECKED ON SITE AND ANY DISCREPANCIES ARE TO BE REPORTED TO THE DESIGNER PRIOR TO ANY CONSTRUCTION WORK TAKING PLACE
CONTRACTORS MUST VERIFY ALL FIGURED DIMENSIONS AT THE SITE BEFORE COMMENCING ANY WORK OR MAKING SHOP DRAWINGS
THIS DRAWING IS TO BE READ IN CONJUNCTION WITH ALL OTHER RELEVANT DRAWINGS, SPECIFICATIONS & ENGINEERS DETAILS
ALL CONSTRUCTION & MATERIALS TO COMPLY WITH THE CURRENT BUILDING REGULATIONS AND BRITISH STANDARDS.
JOHN DENNY ASSOCIATES CAN NOT BE HELD RESPONSIBLE FOR CONSTRUCTION PRACTICE & QUALITY WHERE WE ARE NOT APPOINTED TO OVERSEE AND PROJECT MANAGE ON SITE CONSTRUCTION.

Rev.	Date	Description	Checked
A	14-03-2024	PLANNING ISSUE	J.A.D.

JOHN DENNY ASSOCIATES
ARCHITECTURAL DESIGNS
architecture · design · planning · surveys · feasibility

43 OALTON ROAD
IPSWICH
SUFFOLK
IP1 1DD
TEL/FAX: 01473 208888
MOB: 07773 923888
E CONTACT@JOHNDENNYASSOCIATES.CO.UK
W JOHNDENNYASSOCIATES.CO.UK

Client
MRS. D. WISEMAN
BROAD ACRES
LOWER ROAD
WESTERFIELD
SUFFOLK
IP6 9AR

Project
PROPOSED SINGLE STOREY DETACHED DWELLING TO REPLACE EXISTING SINGLE STOREY DETACHED DWELLING

Location
BARTLEY BARN, LOWER ROAD, WESTERFIELD, SUFFOLK, IP6 9AR

Drawing
EXISTING PLANS AND ELEVATIONS

Drawn	Date	Scale
JAD	FEB. 2024	1:100 & 1:500 @ A1

Drawing Number	Revision
JDA-024-0398-PL-002	A