



ROOF AND SITE PLAN / FLOOR PLANS

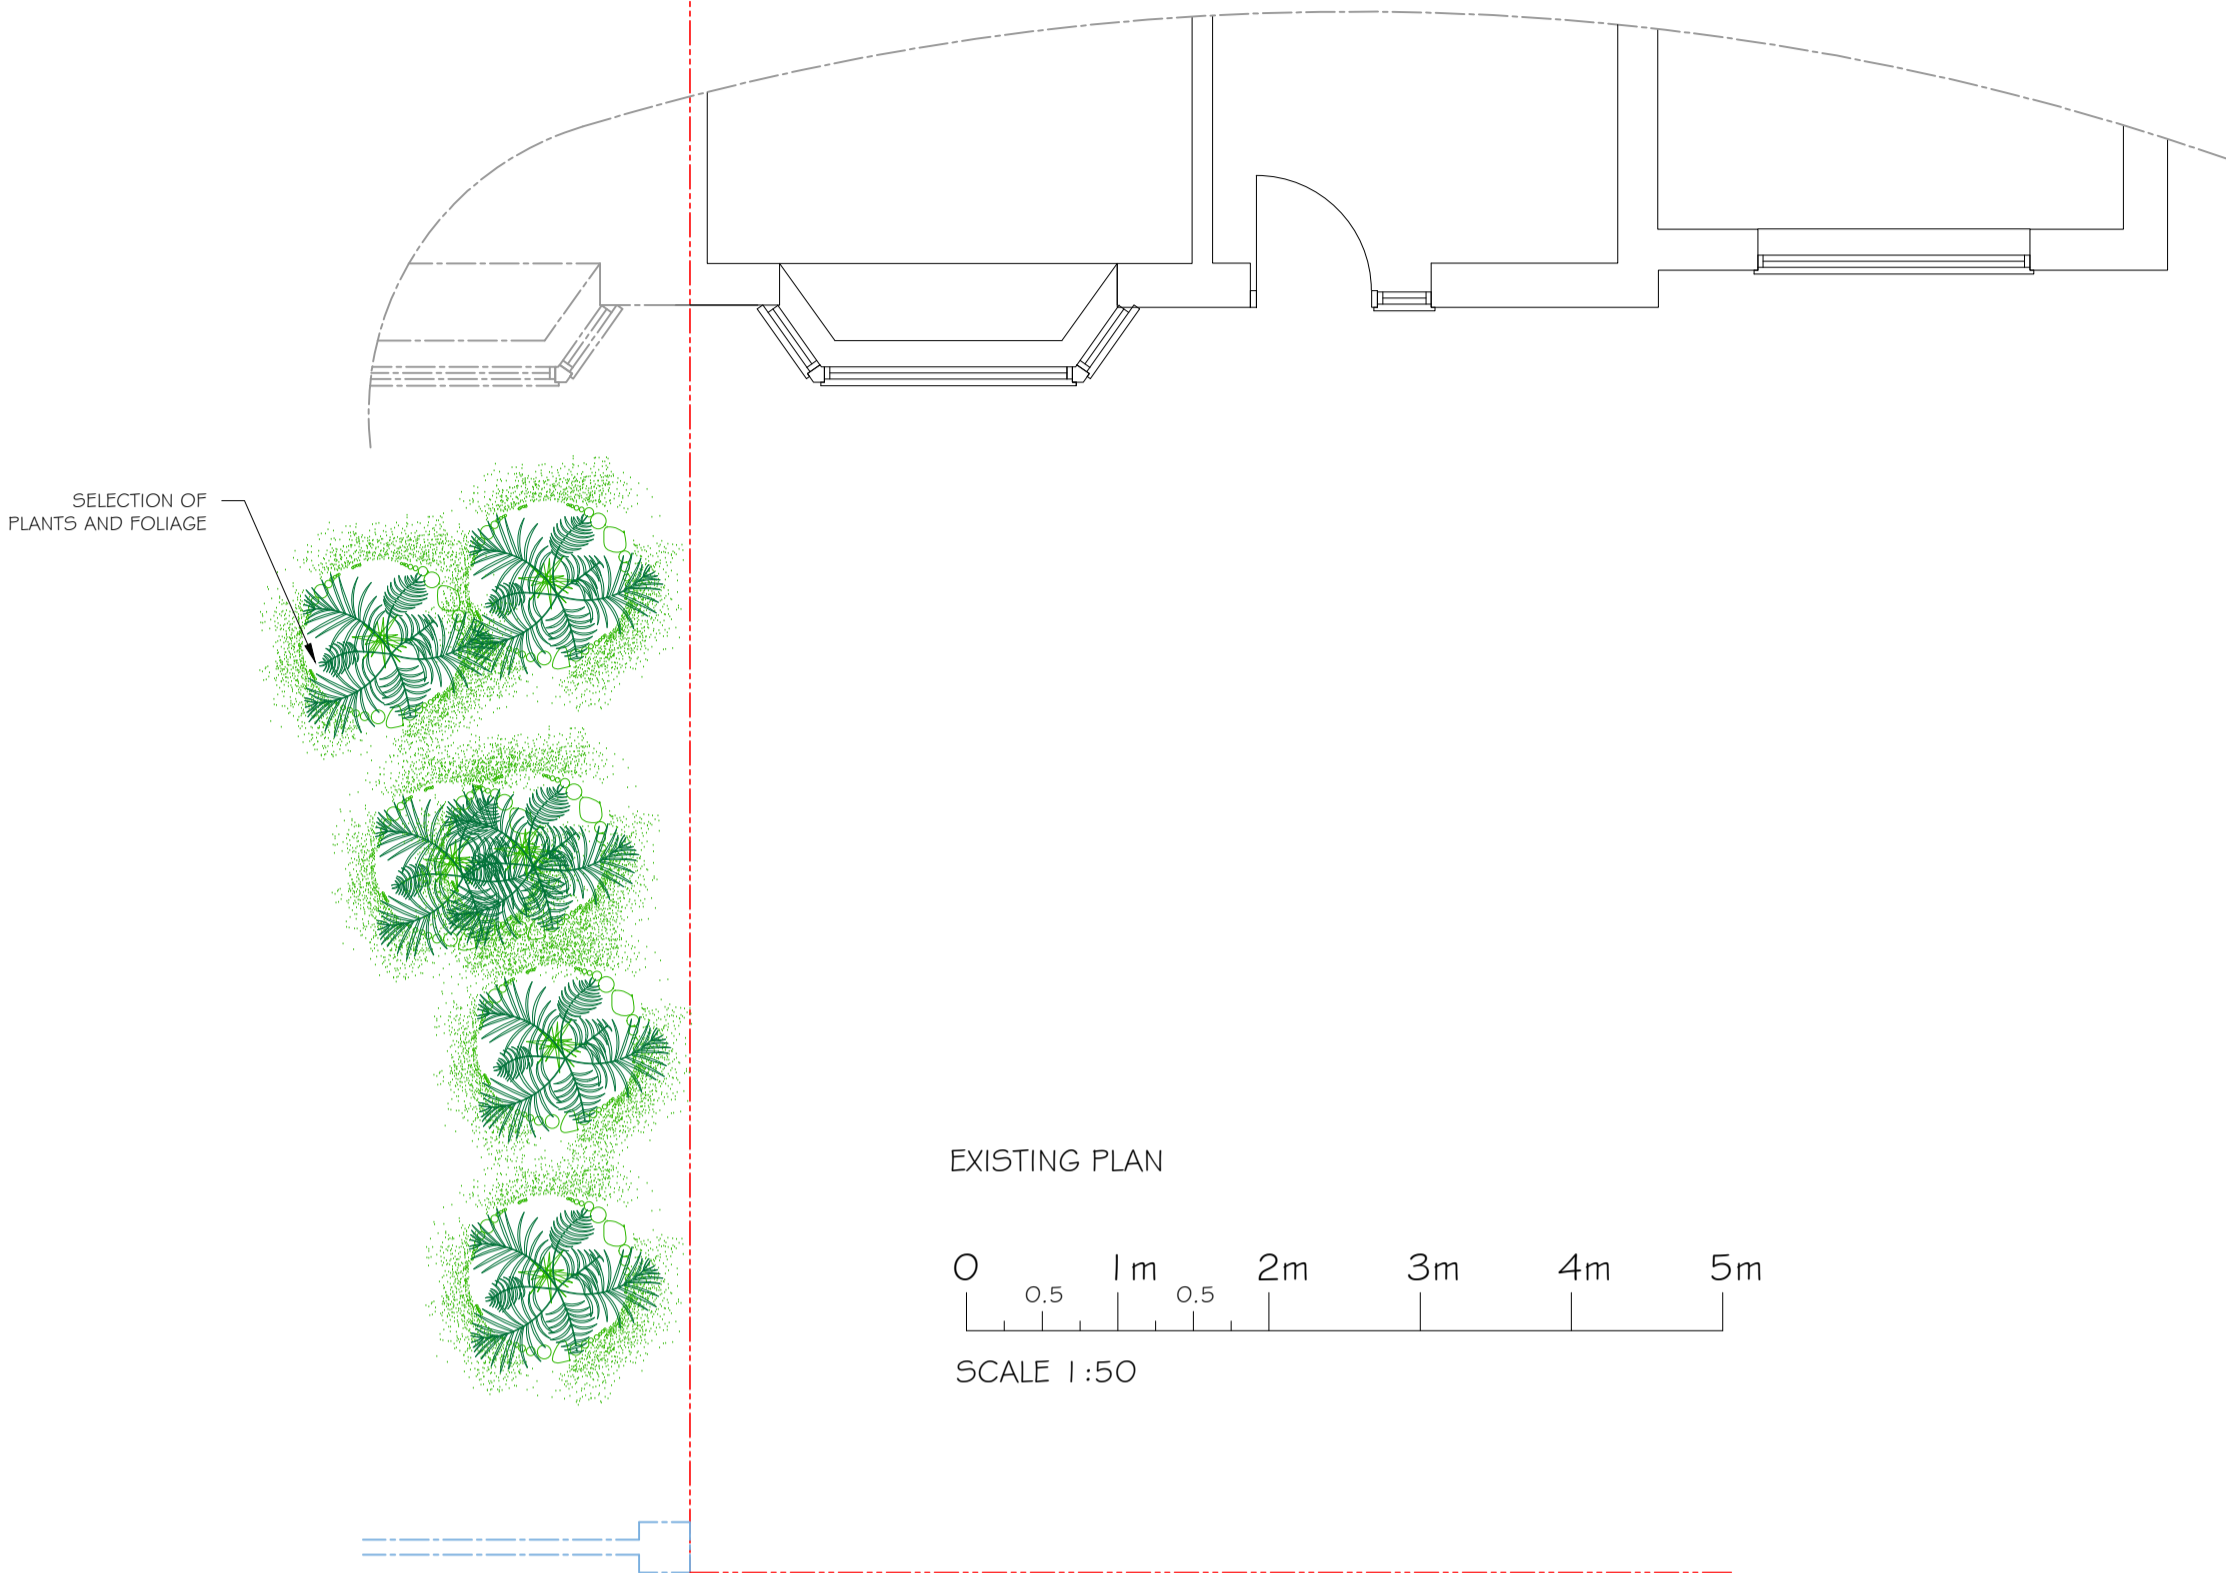

ELEVATIONS WITH FOLIAGE REMOVED FOR CLARITY

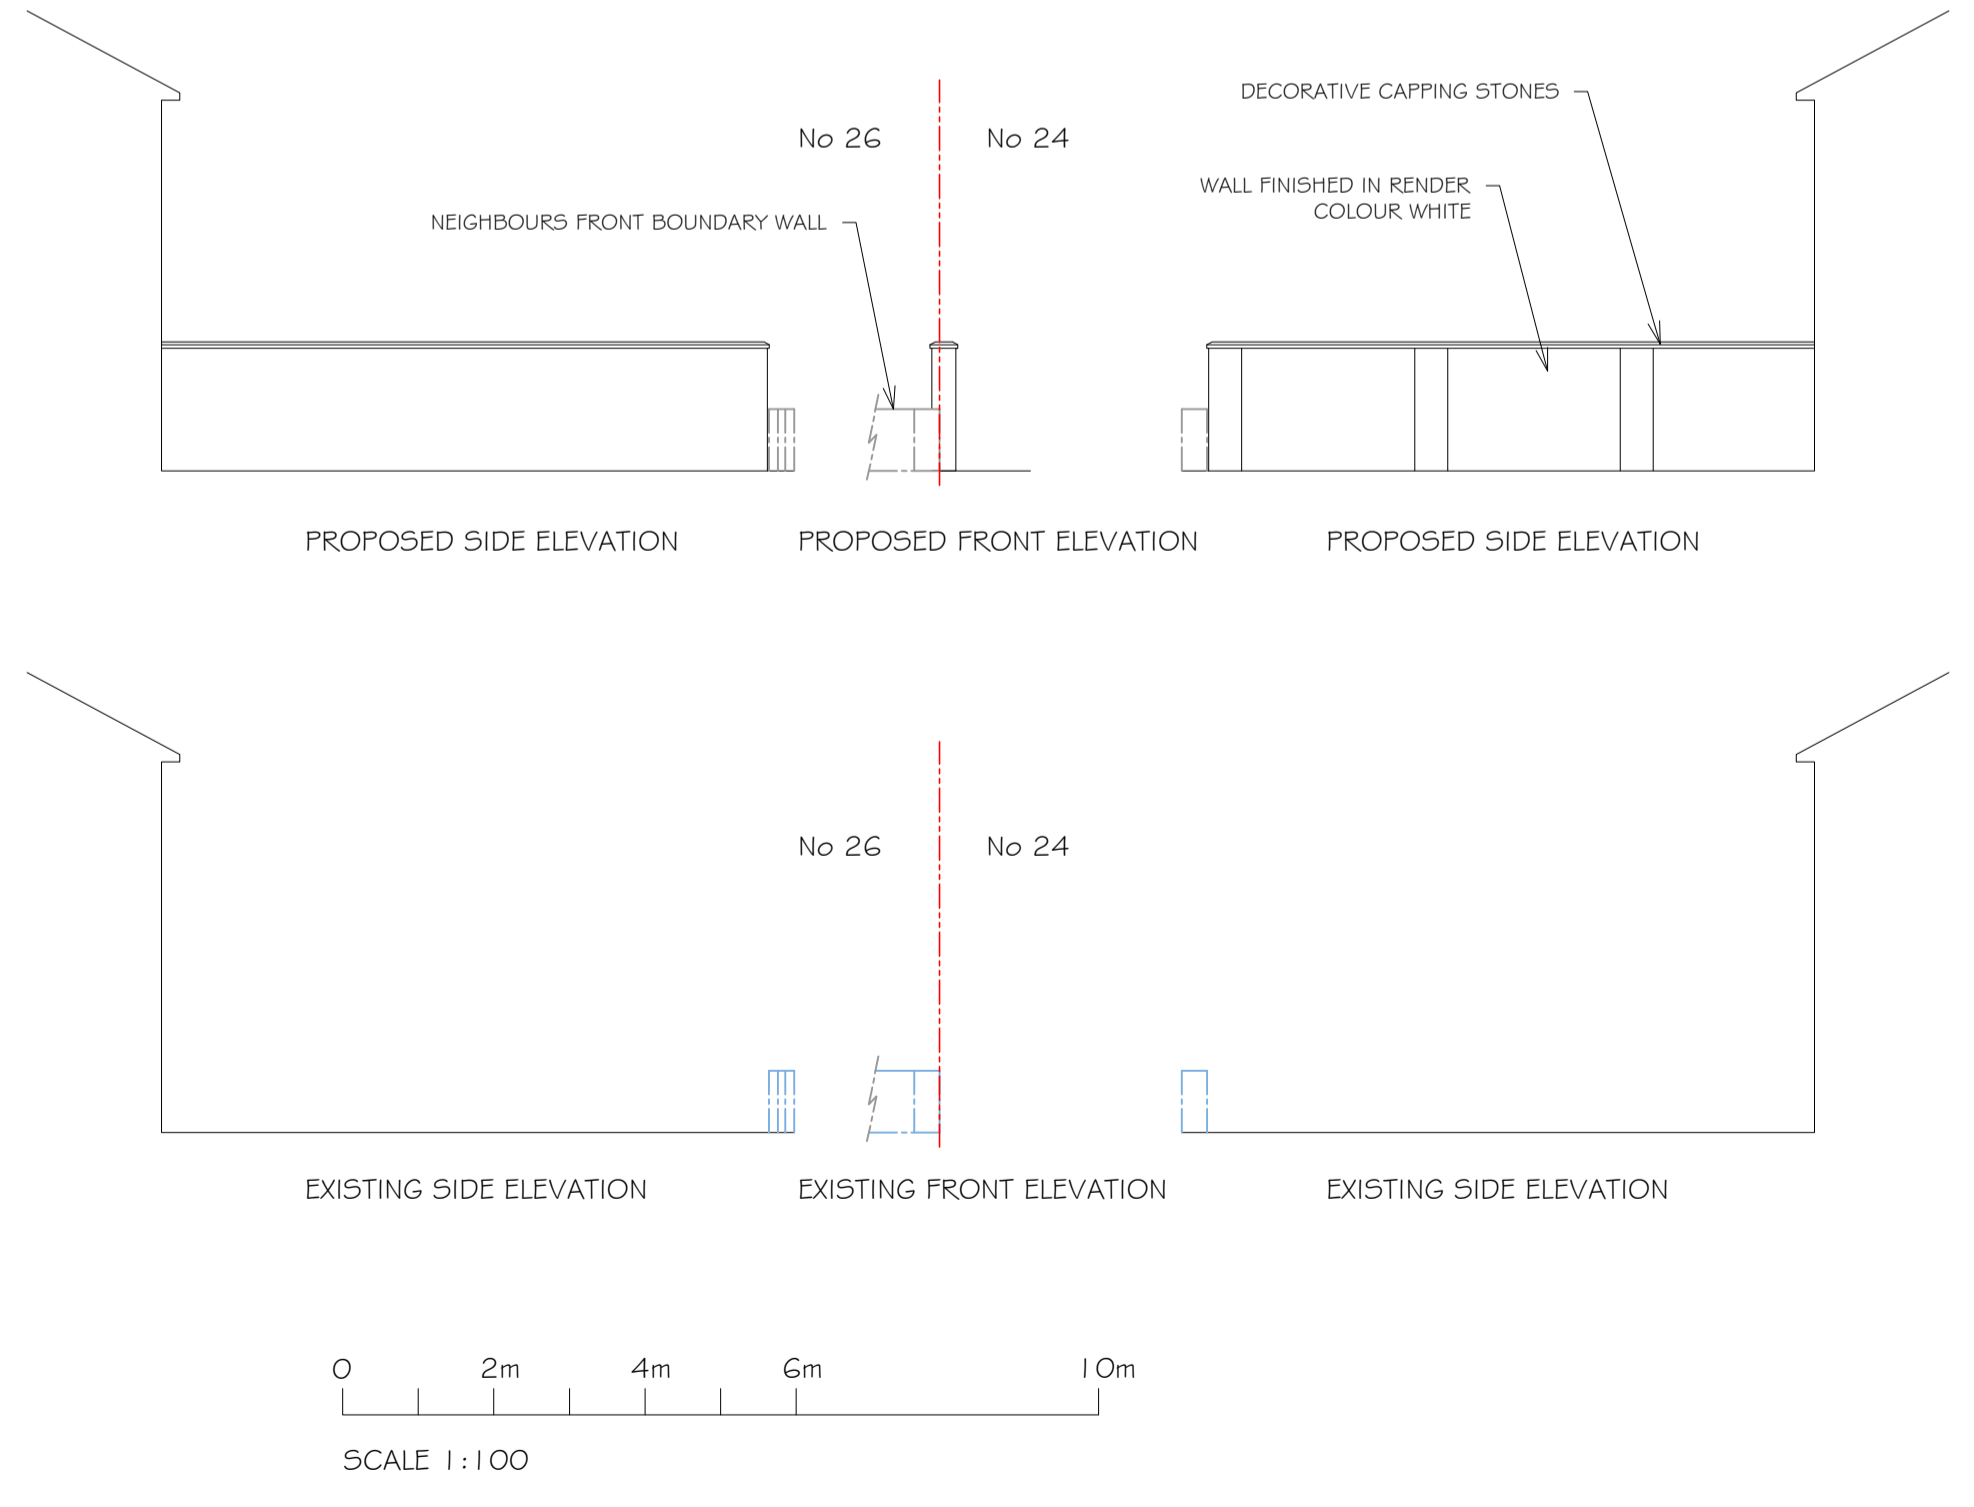

PROJECT PROPOSED FRONT BOUNDARY WALL TO: 24 CRANFORD PARK DRIVE YATELEY GU46 6JR	
TITLE COMBINED VIEWS AND LOCAL PLAN	
 Cranford Design Ltd Architectural Services, CAD Design & Draughting	
DATE MARCH 24	Tel: 01252 872657 Mob: 07525 064570 E-mail: info@cranforddesign.co.uk Website: www.cranforddesign.co.uk
SCALE SEE DRAWING	Centaur House Ancells Business Park Ancells Road, Fleet Hants, GU51 2UJ
DRAWING NUMBER D2915-01	
A1 PAPER SIZE	A

These plans must not be acted upon until the appropriate planning and building regulations approvals have been granted. Should the works be undertaken prior to the above approvals being in place it is done so entirely at the clients own risk.