

01 Existing Site Context Plan
1:100 @ A1 / 1:200 @ A3

Notes :
This drawing is to be used for planning purposes only and is NOT for construction.
© Copyright 'Gray Architecture' a trading name of 'Gray Architecture and Design Ltd' | The Limes, Bayshill Road, Cheltenham, GL50 3AW | Company Number : 15053403
This drawing is the property of 'Gray Architecture' and is issued on the condition that it is not duplicated or loaned without prior written consent from 'gray | architecture'.
Do not scale from this drawing, all site dimensions shown are to be checked on site by the Main Contractor and any discrepancies made aware to the Architect.

Key :

	Site Boundary
	Land in Same Ownership
	Existing Building Fabric
	Proposed Building Fabric
	Existing for Demolition
	Proposed Structural Support
	Existing Drainage
	Prop. Above Ground Drainage
	Prop. Below Ground Drainage
	Finish Floor-Ceiling Height

RWP/G	Rain Water Pipe / Gully	FF	Fridge Freezer
SVP	Soil Vent Pipe / Foul	OV	Ovens
MH/IC	Inspection Chamber	WM	Washing Machine
ELEC	Electrical DB Board	DRY	Dryer
B/CYL	Boiler / Water Cylinder	DW	Dish Washer
RAD	Radiator	GH	Hob (Gas)
RL	Roof Light	EH	Hob (Electric)


Rev	Date	Notes
-	-	-
-	-	-
-	-	-
-	-	-

Client : Mr Richard FairBairn
Project : Hill Farm
Hockley Brook Lane
Belbroughton, Stourbridge
DY9 0AD
Ref : 23-017
Title :

Existing Site Context Plan
Date : 02/2024
Scale : 1:100 @ A1 / 1:200 @ A3
Status : PLANNING
Revision : -
No. :

P-002

gray | architecture

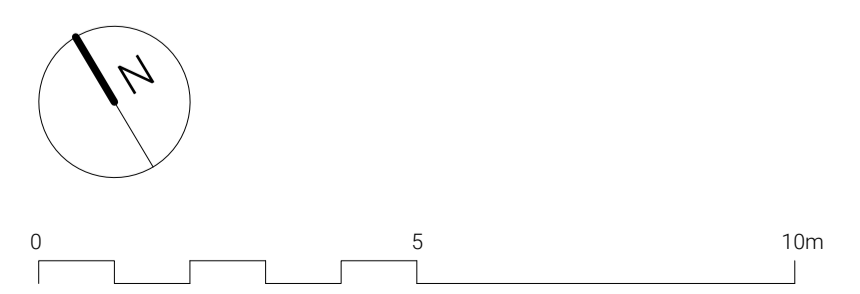

1 Alvin Street, Gloucester, GL1 3EJ
info@grayarchitecture.co.uk
+44 (0)7855 348 625
www.grayarchitecture.co.uk


Notes :
 This drawing is to be used for planning purposes only and is NOT for construction.
 © Copyright 'Gray Architecture' a trading name of 'Gray Architecture and Design Ltd' The Limes, Bayshill Road, Cheltenham, GL50 3AW | Company Number : 15053403
 This drawing is the property of 'Gray Architecture' and is issued on the condition that it is not duplicated or loaned without prior written consent from 'gray | architecture'.
 Do not scale from this drawing, all site dimensions shown are to be checked on site by the Main Contractor and any discrepancies made aware to the Architect.

Key :


	Site Boundary
	Land in Same Ownership
	Existing Building Fabric
	Proposed Building Fabric
	Existing for Demolition
	Proposed Structural Support
	Existing Drainage
	Prop. Above Ground Drainage
	Prop. Below Ground Drainage
	Finish Floor-Ceiling Height

RWP/G	Rain Water Pipe / Gully	FF	Fridge Freezer
SVP	Soil Vent Pipe / Foul	OV	Ovens
MH/IC	Inspection Chamber	WM	Washing Machine
ELEC	Electrical DB Board	DRY	Dryer
B/CYL	Boiler / Water Cylinder	DW	Dish Washer
RAD	Radiator	GH	Hob (Gas)
RL	Roof Light	EH	Hob (Electric)


Rev	Date	Notes
-	-	-
-	-	-
-	-	-
-	-	-

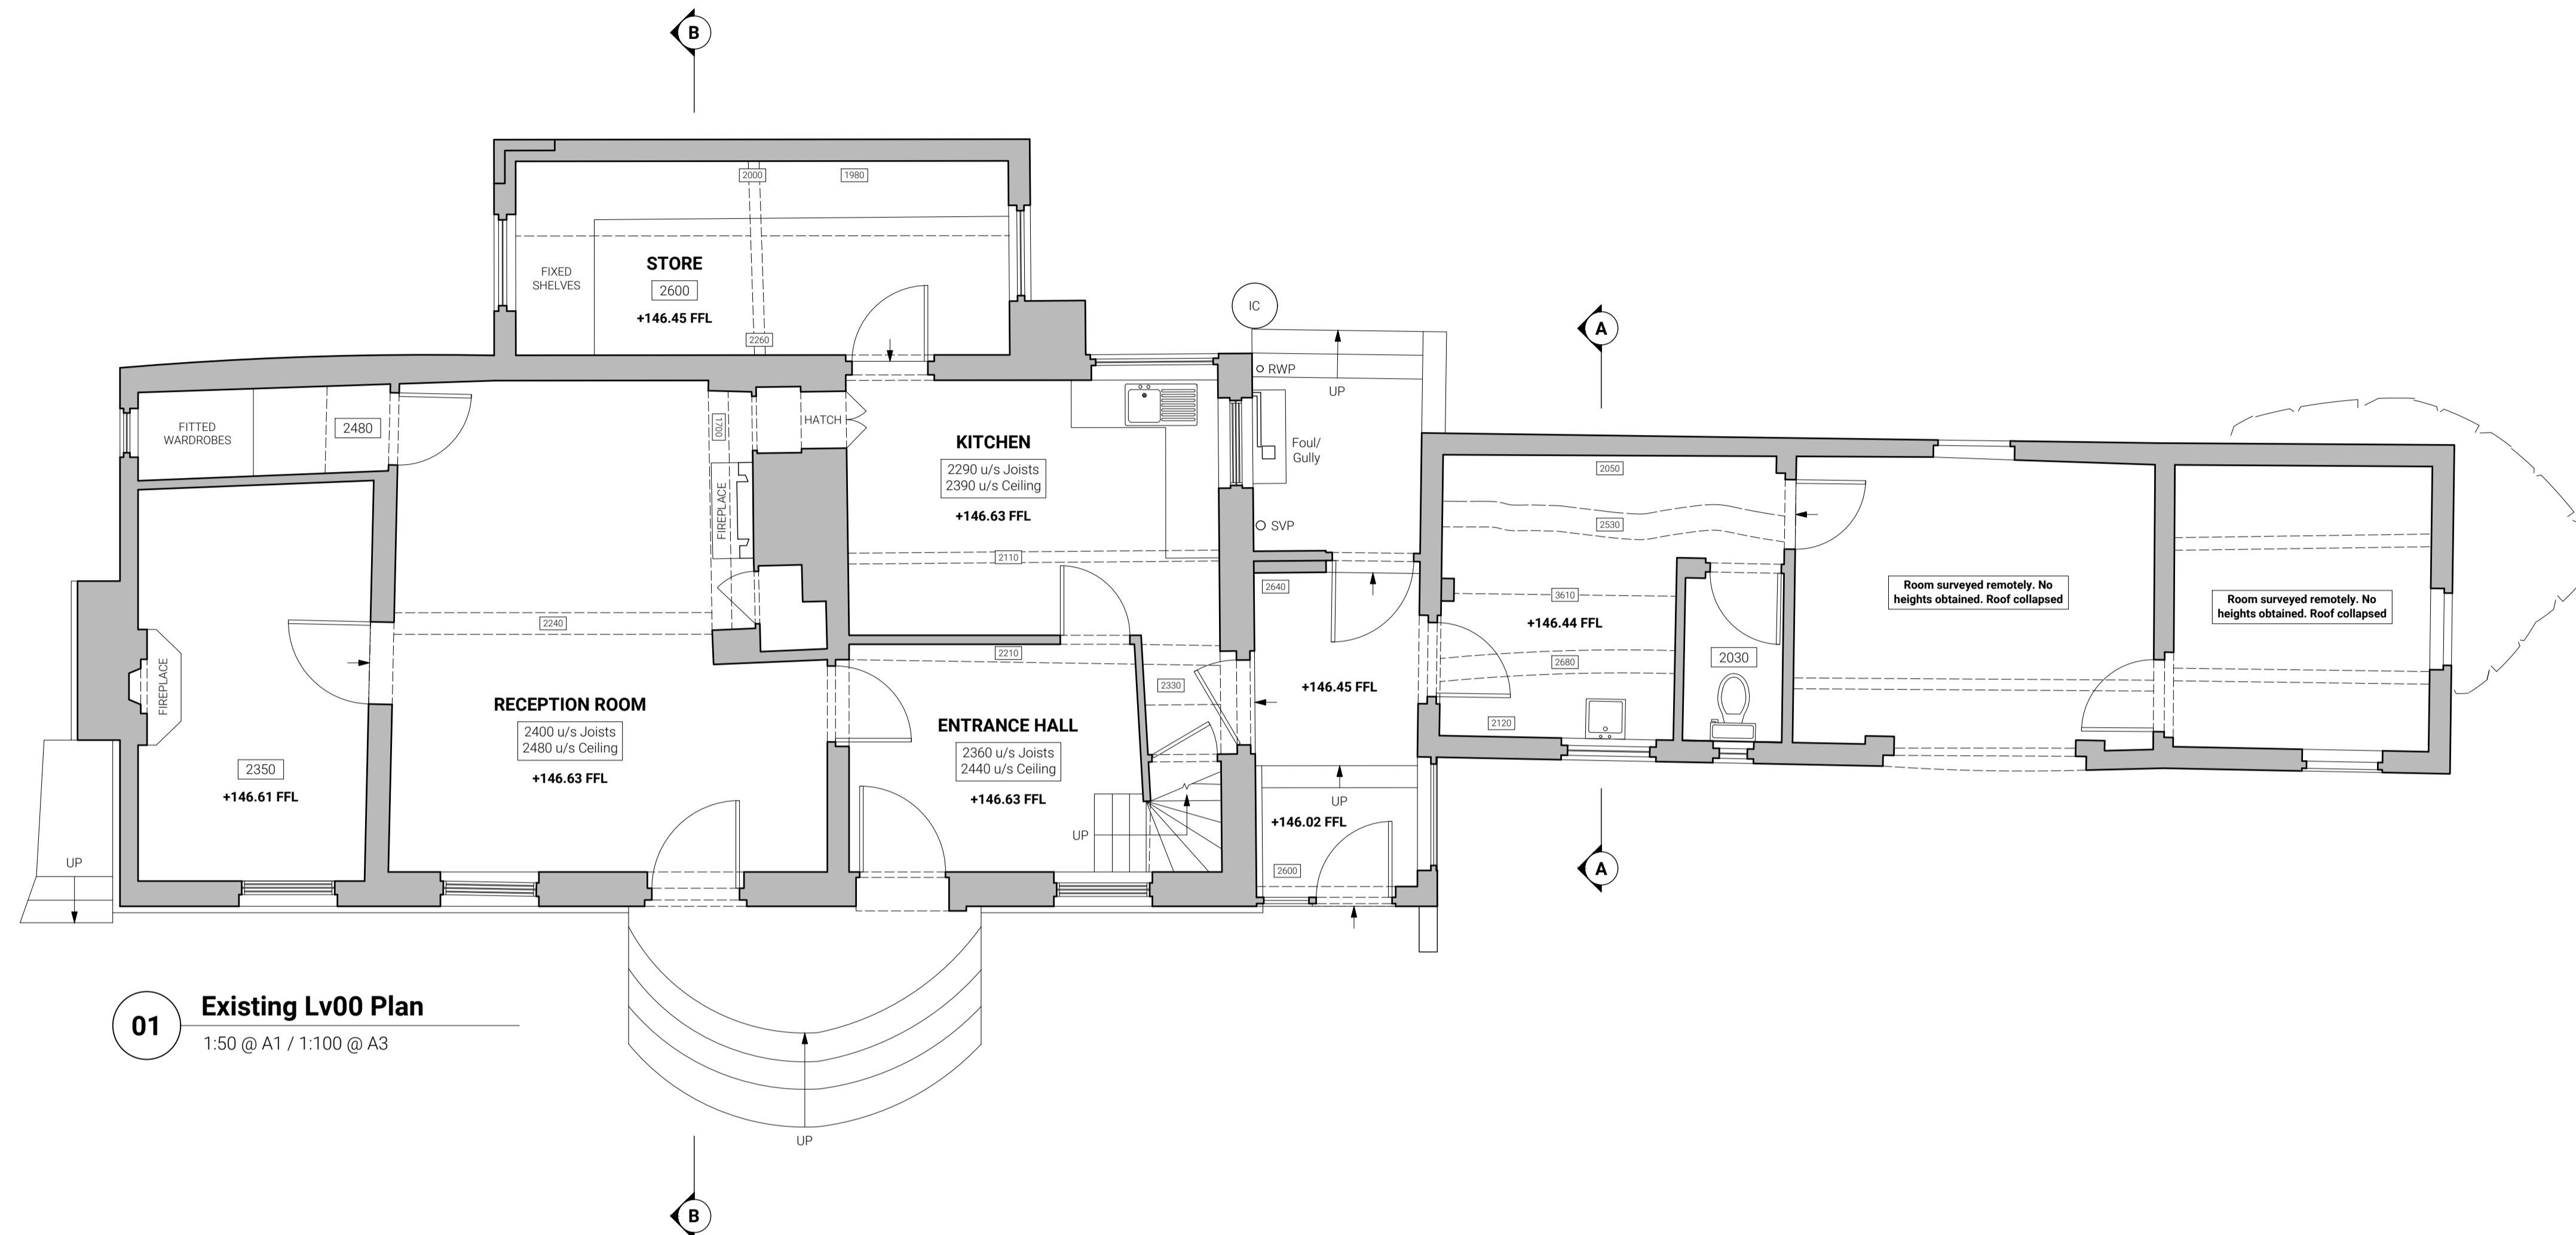


01 Existing Lv00 Plan
 1:50 @ A1 / 1:100 @ A3

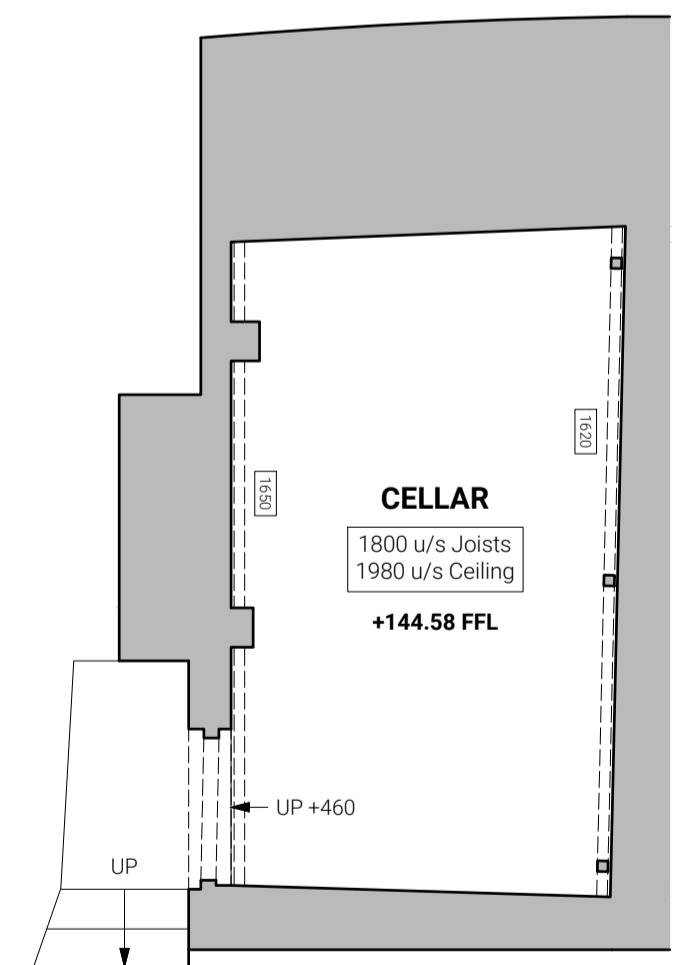

02 Existing Lv-01 Plan
 1:50 @ A1 / 1:100 @ A3

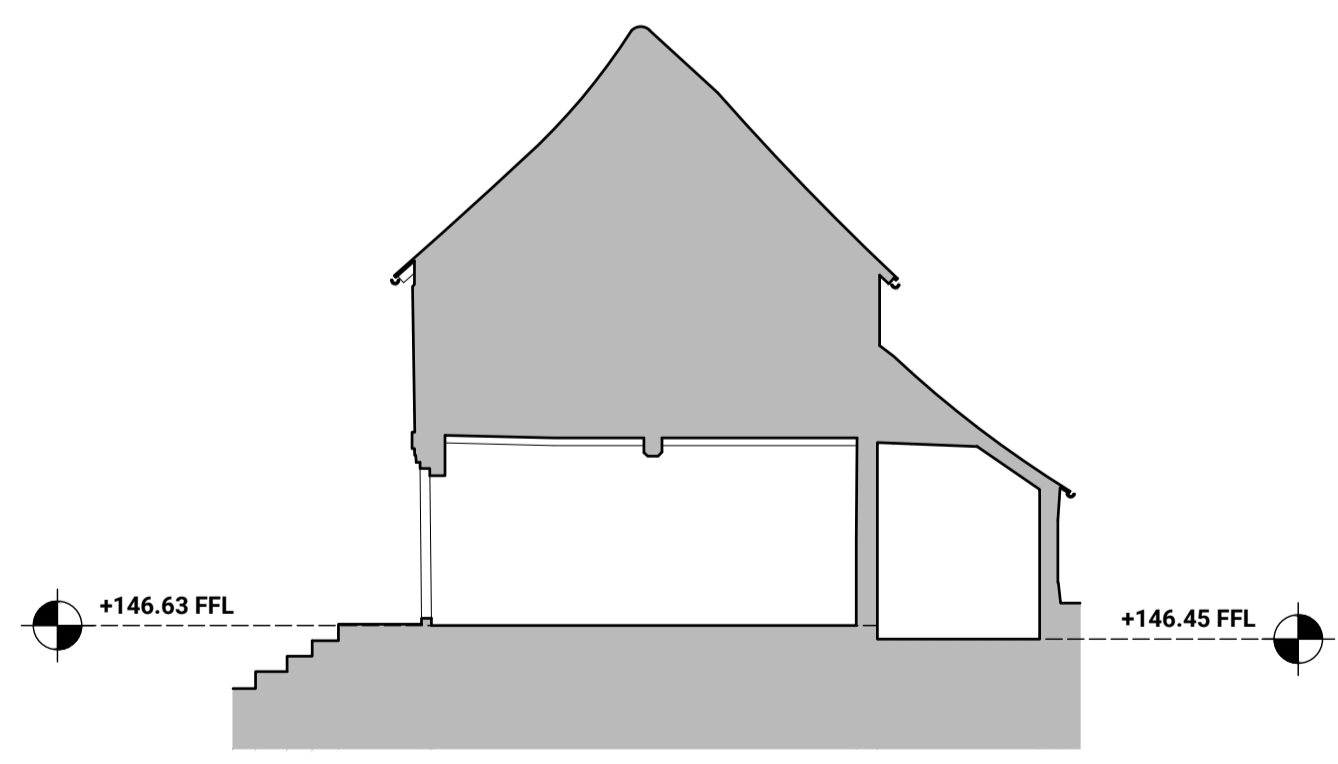

03 Existing Section B-B
 1:100 @ A1 / 1:200 @ A3

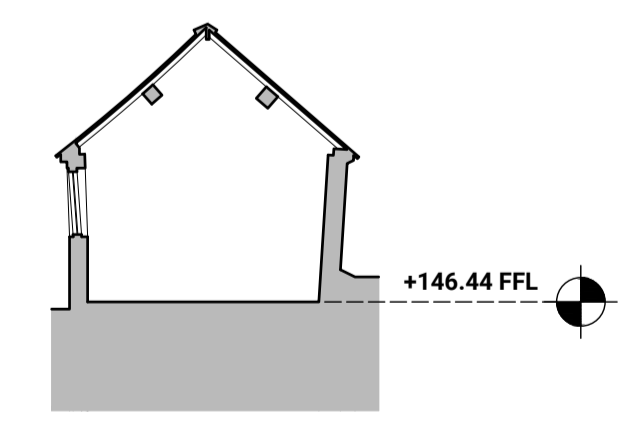

04 Existing Section A-A
 1:100 @ A1 / 1:200 @ A3


Client : Mr Richard FairBairn
Project : Hill Farm
 Hockley Brook Lane
 Belbroughton, Stourbridge
 DY9 0AD
Ref : 23-017
Title :

Existing Plans & Sections


Date : 02/2024
Scale : As Shown
Status : PLANNING
Revision : -
No. :

P-003


gray | architecture

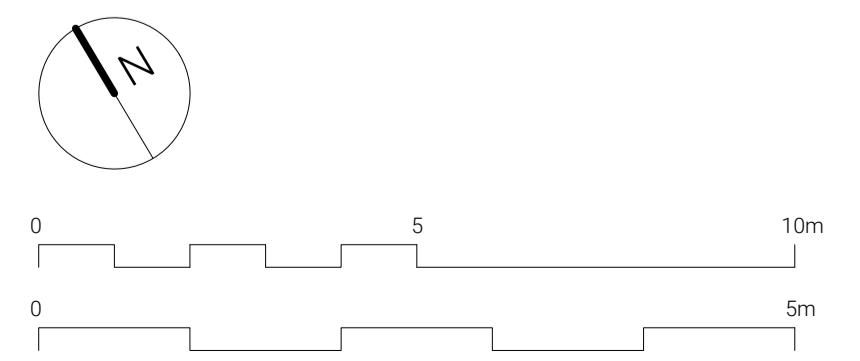

1 Alvin Street, Gloucester, GL1 3EJ
 info@grayarchitecture.co.uk
 +44 (0)7855 348 625
 www.grayarchitecture.co.uk

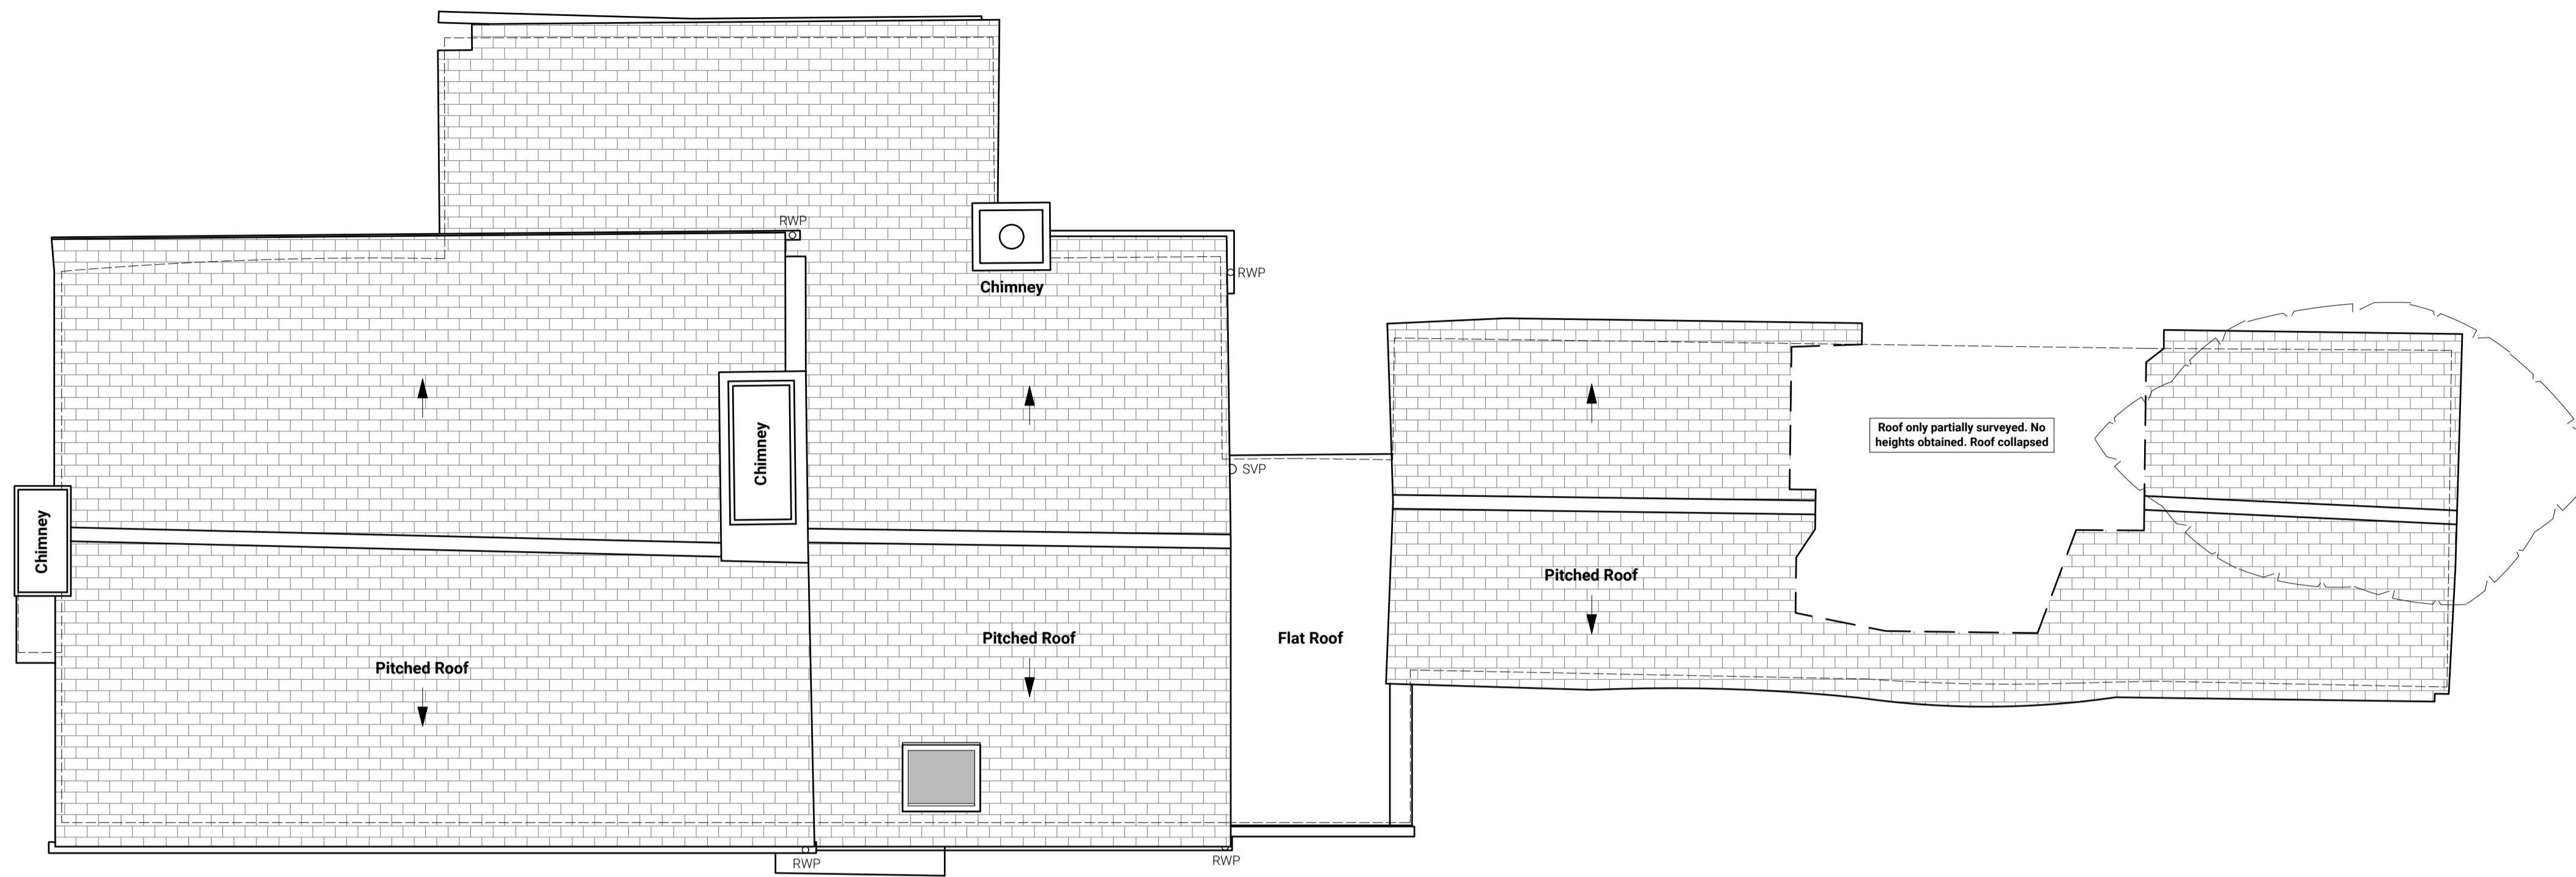

01 Existing Roof Plan
1:50 @ A1 / 1:100 @ A3

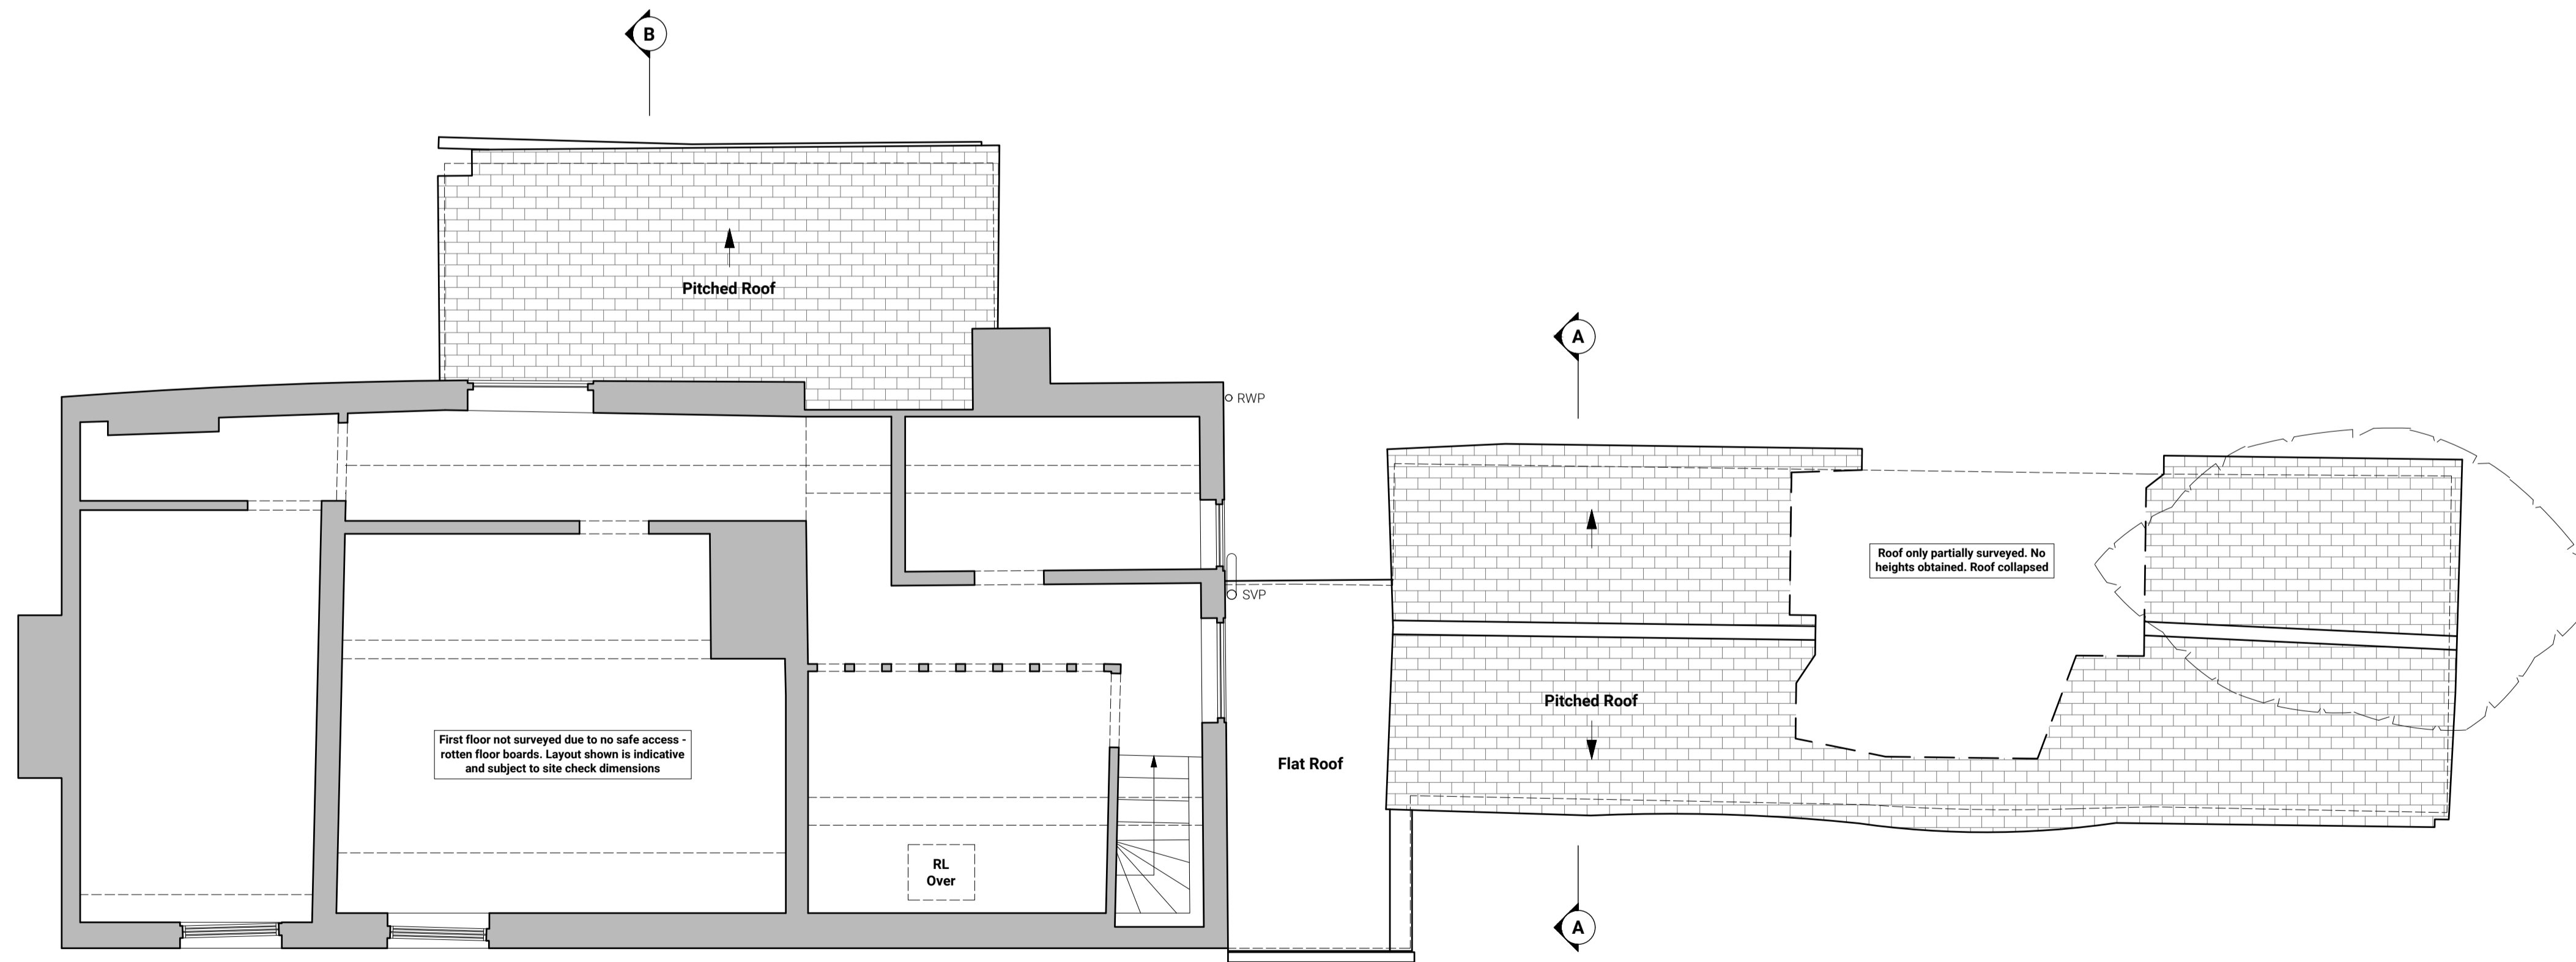

02 Existing Lv01 Plan
1:50 @ A1 / 1:100 @ A3

Notes :
This drawing is to be used for planning purposes only and is NOT for construction.
© Copyright 'Gray Architecture' a trading name of 'Gray Architecture and Design Ltd' | The Limes, Bayshill Road, Cheltenham, GL50 3AW | Company Number : 15053403
This drawing is the property of 'Gray Architecture' and is issued on the condition that it is not duplicated or loaned without prior written consent from 'gray | architecture'.
Do not scale from this drawing, all site dimensions shown are to be checked on site by the Main Contractor and any discrepancies made aware to the Architect.

Key :

- Site Boundary
- Land in Same Ownership
- Existing Building Fabric
- Proposed Building Fabric
- Existing for Demolition
- Proposed Structural Support
- Existing Drainage
- Prop. Above Ground Drainage
- Prop. Below Ground Drainage
- 0000 Finish Floor-Ceiling Height

RWP/G	Rain Water Pipe / Gully	FF	Fridge Freezer
SVP	Soil Vent Pipe / Foul	OV	Ovens
MH/IC	Inspection Chamber	WM	Washing Machine
ELEC	Electrical DB Board	DRY	Dryer
B/CYL	Boiler / Water Cylinder	DW	Dish Washer
RAD	Radiator	GH	Hob (Gas)
RL	Roof Light	EH	Hob (Electric)


Rev	Date	Notes
-	-	-
-	-	-
-	-	-

Client : Mr Richard Fairbairn
Project : Hill Farm
Hockley Brook Lane
Belbroughton, Stourbridge
DY9 0AD
Ref : 23-017
Title :


Existing Lv01 & Roof Plans
Date : 02/2024
Scale : 1:50 @ A1 / 1:100 @ A3
Status : PLANNING
Revision :
No. :

P-004

gray | architecture

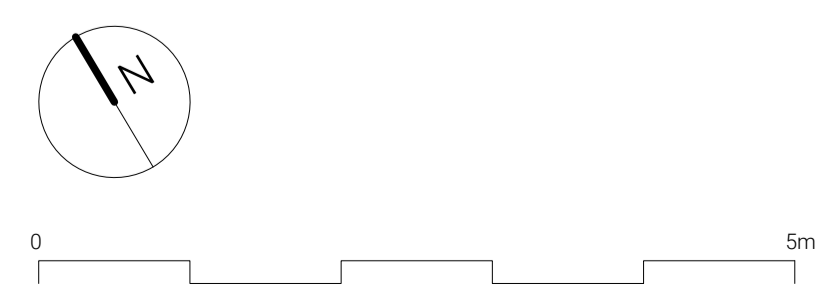


1 Alvin Street, Gloucester, GL1 3EJ
info@grayarchitecture.co.uk
+44 (0)7855 348 625
www.grayarchitecture.co.uk

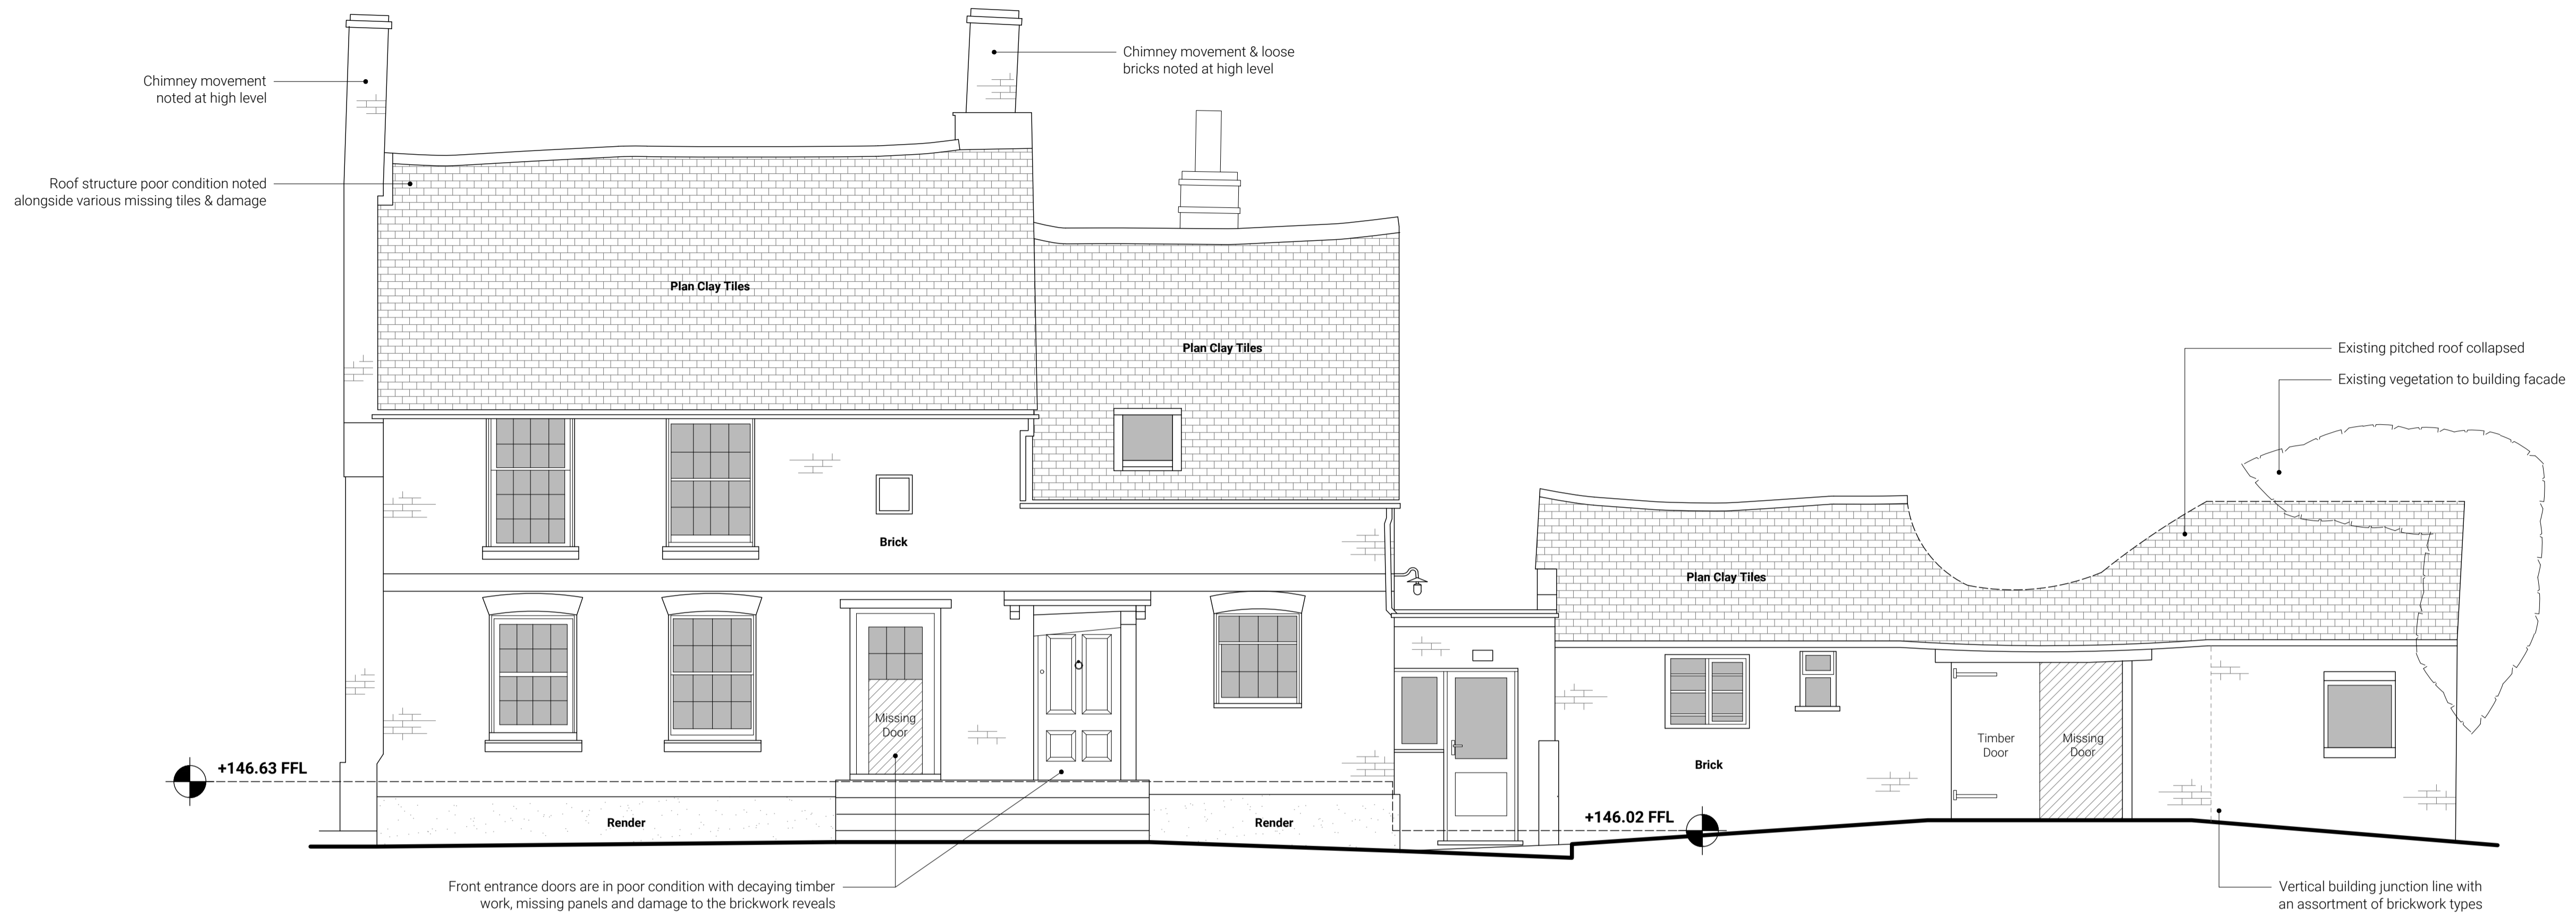

01 Existing Front SW Elevation

1:50 @ A1 / 1:100 @ A3

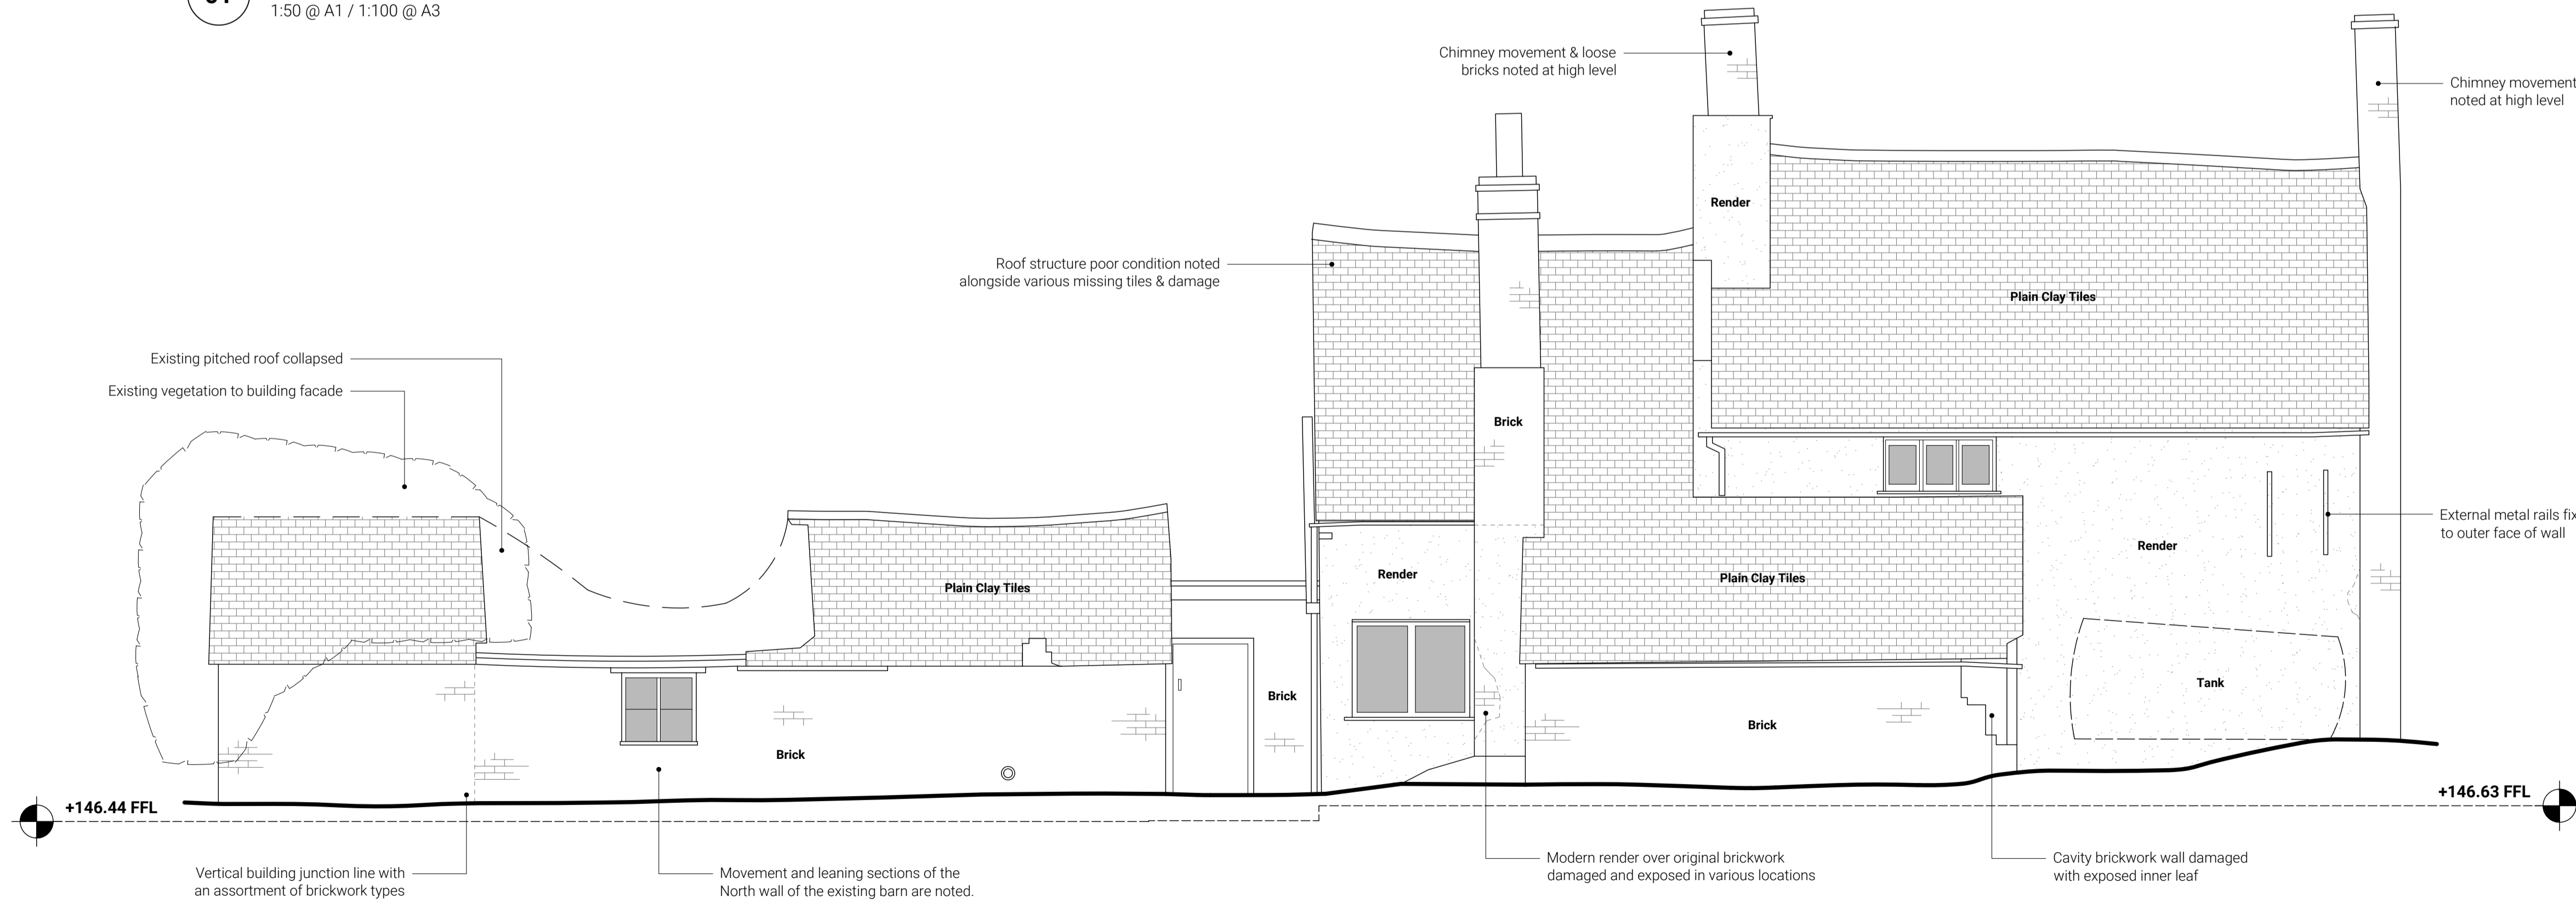

02 Existing Rear NE Elevation

1:50 @ A1 / 1:100 @ A3

Notes :

This drawing is to be used for planning purposes only and is NOT for construction.

© Copyright 'Gray Architecture' a trading name of 'Gray Architecture and Design Ltd' | The Limes, Bayshill Road, Cheltenham, GL50 3AW | Company Number : 15053403

This drawing is the property of 'Gray Architecture' and is issued on the condition that it is not duplicated or loaned without prior written consent from 'gray | architecture'.

Do not scale from this drawing, all site dimensions shown are to be checked on site by the Main Contractor and any discrepancies made aware to the Architect.

Key :

- Site Boundary
- Land in Same Ownership
- Existing Building Fabric
- Proposed Building Fabric
- Existing for Demolition
- Proposed Structural Support
- Existing Drainage
- Prop. Above Ground Drainage
- Prop. Below Ground Drainage
- 0000 Finish Floor-Ceiling Height

RWP/G	Rain Water Pipe / Gully	FF	Fridge Freezer
SVP	Soil Vent Pipe / Foul	OV	Ovens
MH/IC	Inspection Chamber	WM	Washing Machine
ELEC	Electrical DB Board	DRY	Dryer
B/CYL	Boiler / Water Cylinder	DW	Dish Washer
RAD	Radiator	GH	Hob (Gas)
RL	Roof Light	EH	Hob (Electric)

REFER TO 'STRUCTURAL INSPECTION REPORT' PRODUCED BY OTHERS FOR FULL DETAILS REGARDING THE EXISTING CONDITION OF THE BUILDING FABRIC

Rev	Date	Notes
-	-	-
-	-	-
-	-	-
-	-	-

Client : Mr Richard FairBairn

Project : Hill Farm
Hockley Brook Lane
Belbroughton, Stourbridge
DY9 0AD

Ref : 23-017

Title :

Existing Front & Rear Elevations

Date : 02/2024

Scale : 1:50 @ A1 / 1:100 @ A3

Status : PLANNING

Revision :

No. :

P-005

gray | architecture

Notes :

This drawing is to be used for planning purposes only and is NOT for construction.

© Copyright 'Gray Architecture' a trading name of 'Gray Architecture and Design Ltd' | The Limes, Bayshill Road, Cheltenham, GL50 3AW | Company Number : 15053403

This drawing is the property of 'Gray Architecture' and is issued on the condition that it is not duplicated or loaned without prior written consent from 'gray | architecture'.

Do not scale from this drawing, all site dimensions shown are to be checked on site by the Main Contractor and any discrepancies made aware to the Architect.

Key :

- Site Boundary
- Land in Same Ownership
- Existing Building Fabric
- Proposed Building Fabric
- Existing for Demolition
- Proposed Structural Support
- Existing Drainage
- Prop. Above Ground Drainage
- Prop. Below Ground Drainage
- 0000 Finish Floor-Ceiling Height

RWP/G	Rain Water Pipe / Gully	FF	Fridge Freezer
SVP	Soil Vent Pipe / Foul	OV	Ovens
MH/IC	Inspection Chamber	WM	Washing Machine
ELEC	Electrical DB Board	DRY	Dryer
B/CYL	Boiler / Water Cylinder	DW	Dish Washer
RAD	Radiator	GH	Hob (Gas)
RL	Roof Light	EH	Hob (Electric)

REFER TO 'STRUCTURAL INSPECTION REPORT' PRODUCED BY OTHERS FOR FULL DETAILS REGARDING THE EXISTING CONDITION OF THE BUILDING FABRIC

Rev	Date	Notes
-	-	-
-	-	-
-	-	-
-	-	-

Client :	Mr Richard FairBairn
Project :	Hill Farm Hockley Brook Lane Belbroughton, Stourbridge DY9 0AD
Ref :	23-017
Title :	


Existing Side Elevations

Date :	02/2024
Scale :	1:50 @ A1 / 1:100 @ A3
Status :	PLANNING
Revision :	-
No. :	


P-006

gray | architecture

1 Alvin Street, Gloucester, GL1 3EJ
 info@grayarchitecture.co.uk
 +44 (0)7855 348 625
 www.grayarchitecture.co.uk

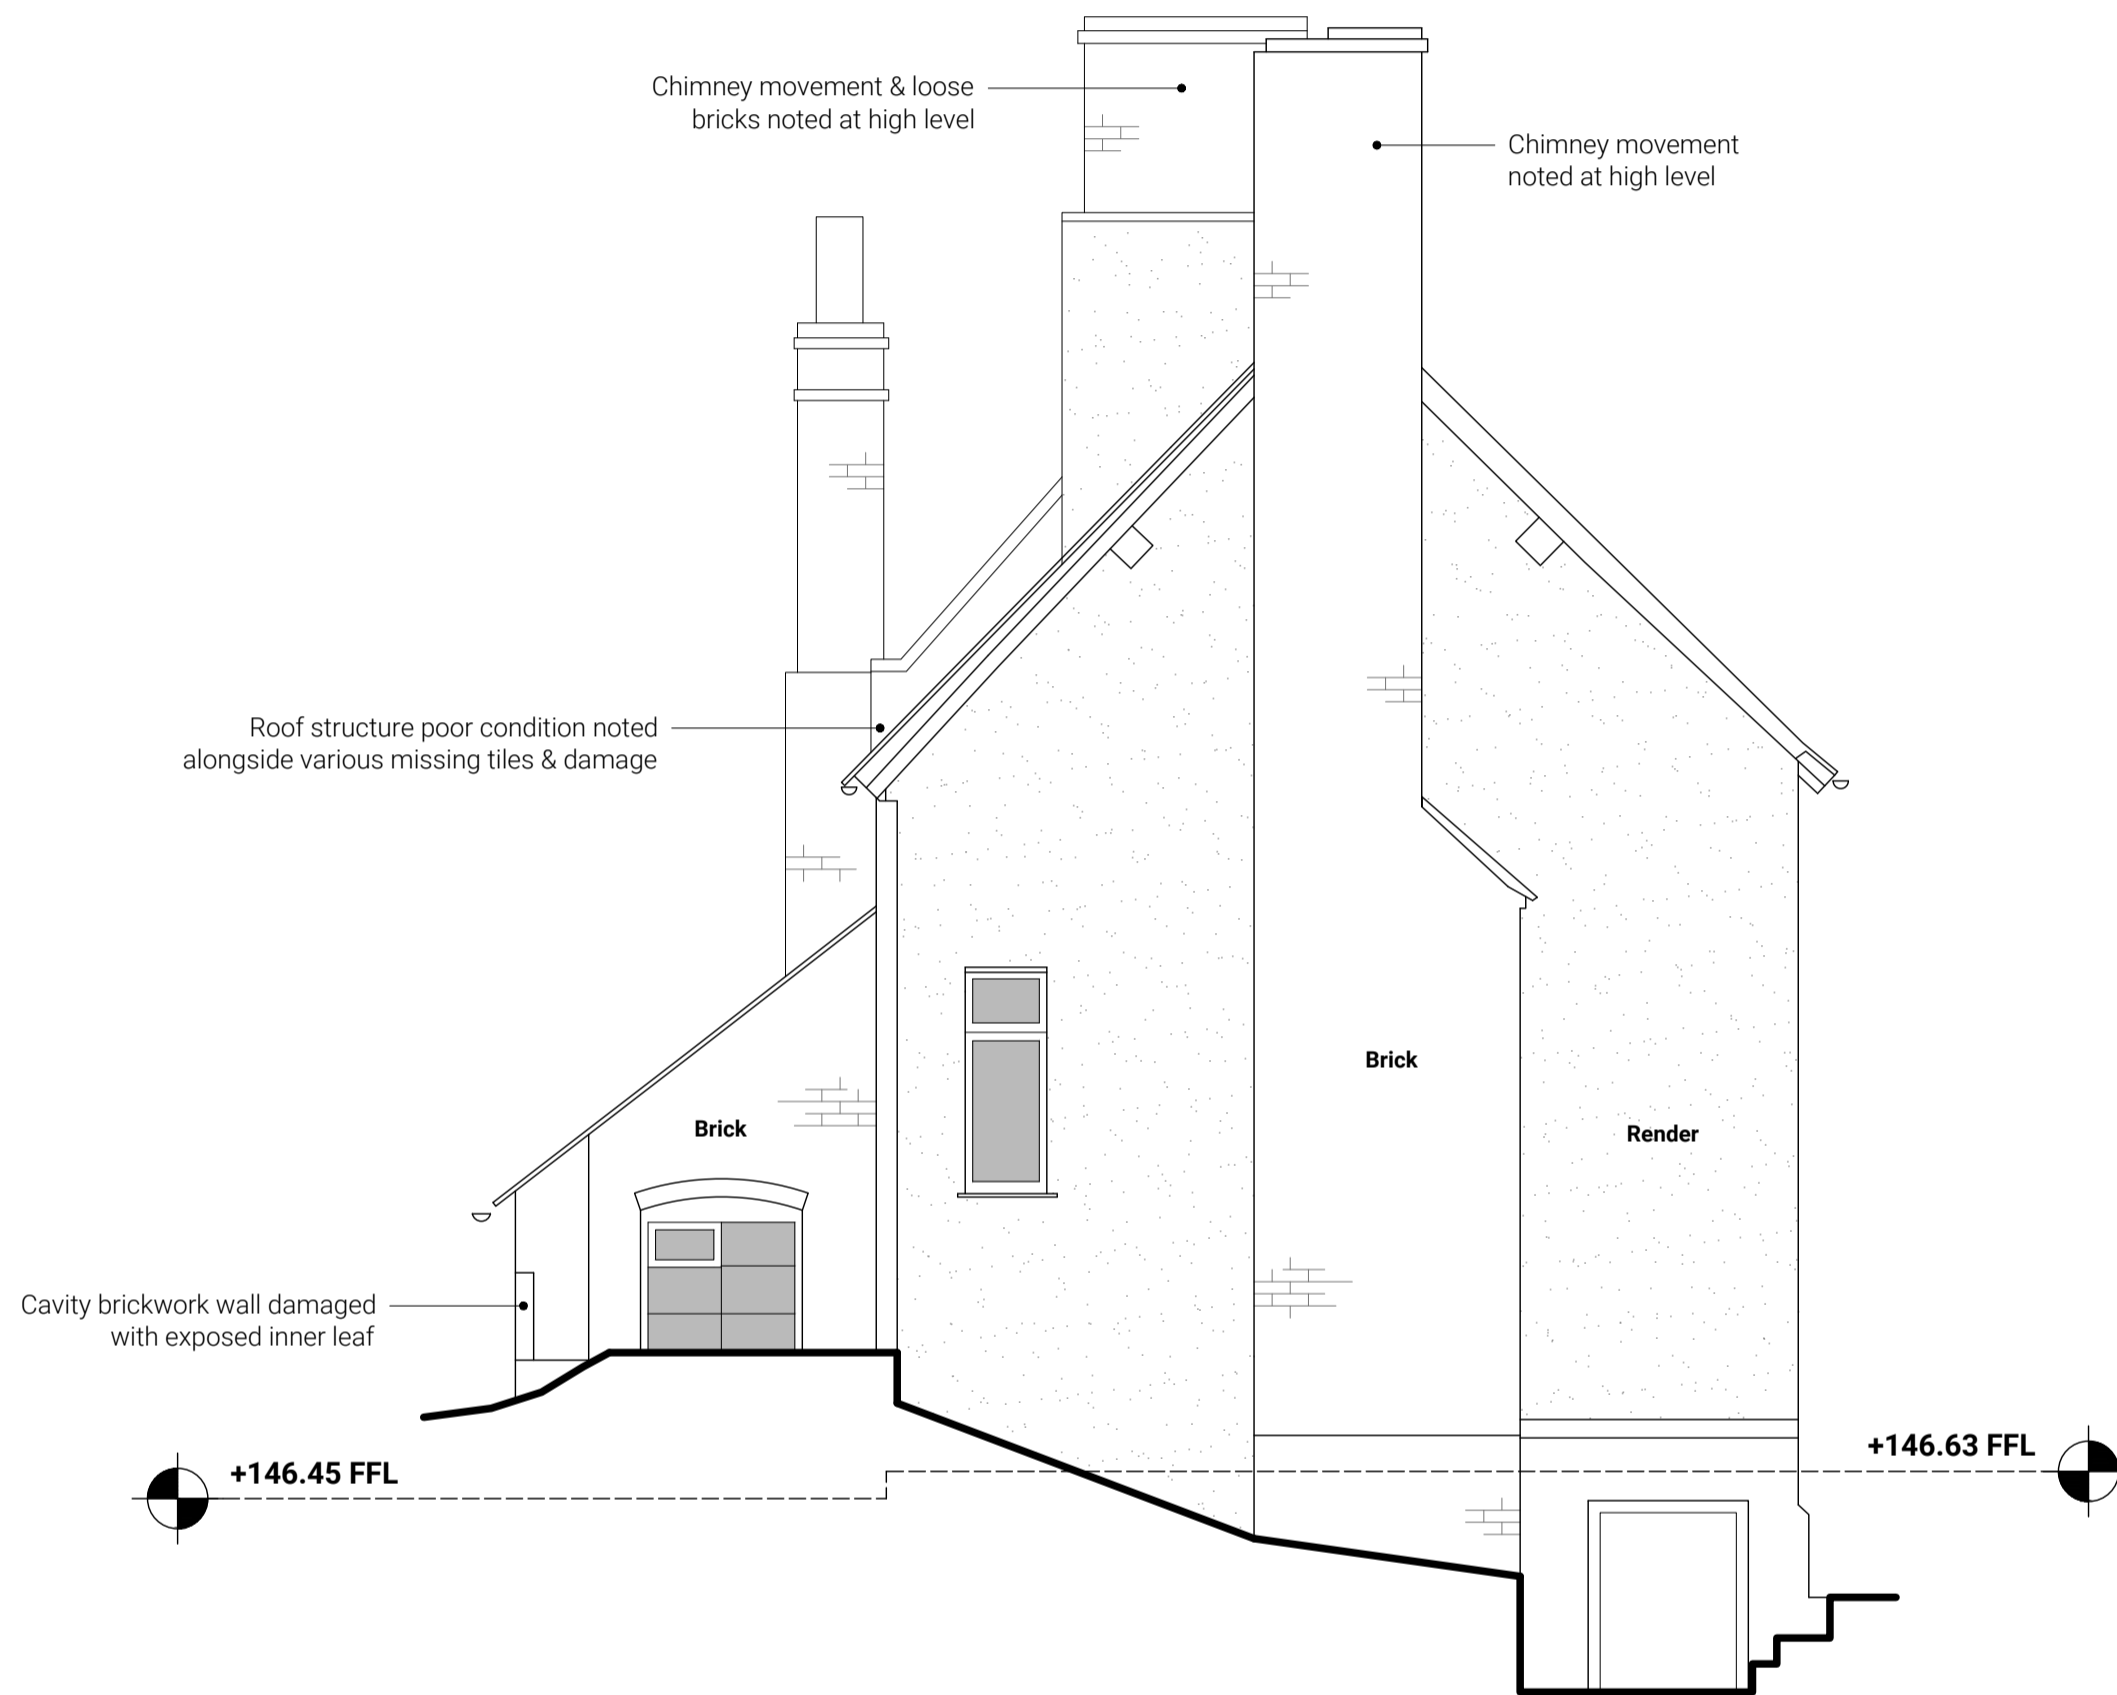

01 Existing Side NW Elevation
 1:50 @ A1 / 1:100 @ A3

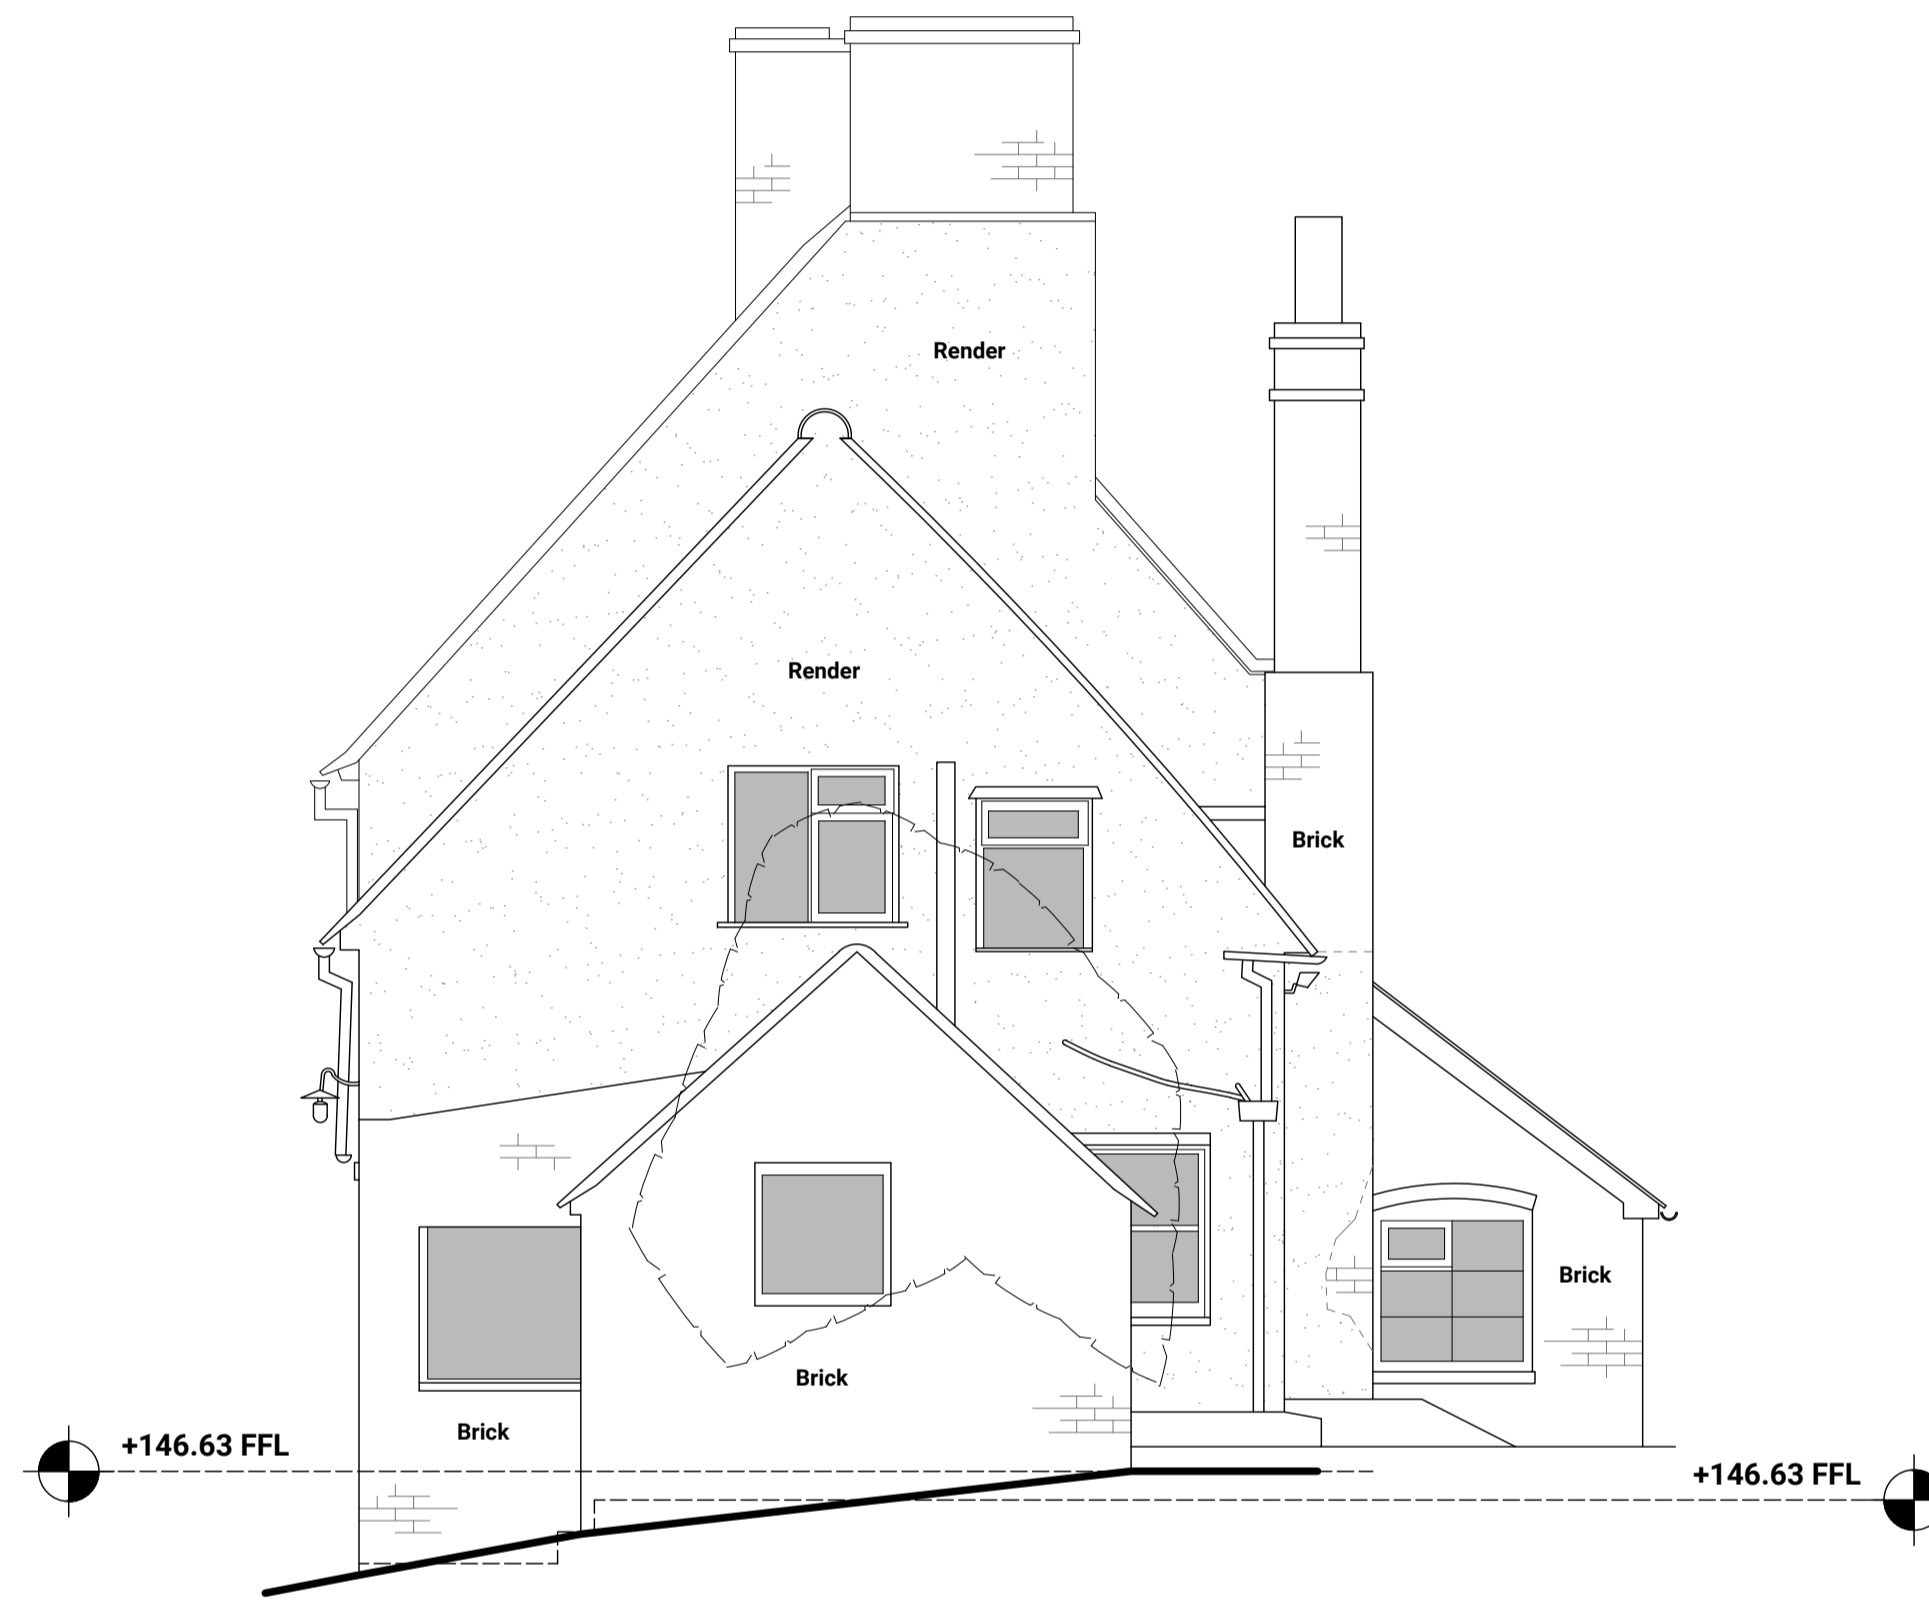

02 Existing South SE Elevation
 1:50 @ A1 / 1:100 @ A3

