

Notes:
1 ALL DIMENSIONS ARE IN MM UNLESS NOTED OTHERWISE

- GENERAL NOTES:**
- DO NOT SCALE THIS DRAWING. FOR DISCREPANCIES OR OMISSIONS CONTACT THE ORIGINATOR PRIOR TO COMMENCEMENT OF WORK.
 - MATERIALS AND WORKMANSHIP ARE TO COMPLY IN ALL RESPECTS WITH CURRENT BRITISH STANDARD SPECIFICATIONS, BRITISH STANDARD CODE OF PRACTICE, AND BUILDING REGULATIONS.
 - THE COPYRIGHT OF THIS DRAWING IS VESTED IN THE ORIGINATOR AND MUST NOT BE COPIED OR REPRODUCED WITHOUT WRITTEN CONSENT.
 - THE CONTRACTOR IS TO CHECK AND VERIFY ALL BUILDING AND SITE DIMENSIONS, PRIOR TO THE COMMENCEMENT OF WORK.
 - THIS DRAWING IS TO READ IN CONJUNCTION WITH ALL RELEVANT SPECIFICATIONS AND DRAWINGS ISSUED BY THE ENGINEER, ARCHITECT AND OTHER SPECIALISTS.

REV	MODIFICATION	BY	CH	DATE
A	Issued for Approval	C.J.	N.H.	19.03.2024

Carl Jenkins
 Mob 07865047278
 Landline 0330 1333078
 Web : carl@whymoveimprove.com

Site Name	Opt.
47 MEADOW ROAD	A

Client Name
MR NICK HAMMOND

Site Address / Contact Details
 47 MEADOW ROAD
 CATSHILL
 BROMSGROVE
 B61 0JJ

Drawing Title:
EXISTING GROUND FLOOR PLAN

Purpose of issue:
PLANNING

Drawing Number:
200

Scale:	As Shown	Drawn:	C.J.	Date:	19.03.2024	Issue:	
Checked:	N.H.	Date:	19.03.2024	Approved:	N.H.	Date:	19.03.2024
							A

100mm
75mm
50mm
25mm
0mm

2000 1000 0 1000 2000 3000 4000 5000
 ORIGINAL SCALE AT A3 - 1:50
 ALL DIMENSIONS IN MILLIMETRES

EXISTING GROUND FLOOR PLAN
(1:100)

BOUNDARY LINE

5000 0 5000 10000
ORIGINAL SCALE AT A3 - 1:100 ALL DIMENSIONS IN MILLIMETRES



EXISTING REAR ELEVATION
(1:100)

Notes:
1 ALL DIMENSIONS ARE IN MM UNLESS NOTED OTHERWISE

- GENERAL NOTES:**
- DO NOT SCALE THIS DRAWING. FOR DISCREPANCIES OR OMISSIONS CONTACT THE ORIGINATOR PRIOR TO COMMENCEMENT OF WORK.
 - MATERIALS AND WORKMANSHIP ARE TO COMPLY IN ALL RESPECTS WITH CURRENT BRITISH STANDARD SPECIFICATIONS, BRITISH STANDARD CODE OF PRACTICE, AND BUILDING REGULATIONS.
 - THE COPYRIGHT OF THIS DRAWING IS VESTED IN THE ORIGINATOR AND MUST NOT BE COPIED OR REPRODUCED WITHOUT WRITTEN CONSENT.
 - THE CONTRACTOR IS TO CHECK AND VERIFY ALL BUILDING AND SITE DIMENSIONS, PRIOR TO THE COMMENCEMENT OF WORK.
 - THIS DRAWING IS TO READ IN CONJUNCTION WITH ALL RELEVANT SPECIFICATIONS AND DRAWINGS ISSUED BY THE ENGINEER, ARCHITECT AND OTHER SPECIALISTS.

A	Issued for Approval	C.J.	N.H.	19.03.2024
REV	MODIFICATION	BY	CH	DATE

Carl Jenkins
Mob 07865047278
Landline 0330 1333078
Web : carl@whymoveimprove.com



Site Name	Opt.
47 MEADOW ROAD	A

Client Name
MR NICK HAMMOND

Site Address / Contact Details
47 MEADOW ROAD
CATSHILL
BROMSGROVE
B61 0JJ

Drawing Title:
EXISTING ELEVATIONS

Purpose of issue:
PLANNING

Drawing Number:
201

Scale:	As Shown	Drawn:	C.J.	Date:	19.03.2024	Issue:	A
Checked:	N.H.	Date:	19.03.2024	Approved:	N.H.	Date:	19.03.2024



EXISTING SIDE ELEVATION
(1:100)




REAR ELEVATION
PHOTOGRAPH




FRONT ELEVATION
PHOTOGRAPH

100mm
75mm
50mm
25mm
0mm

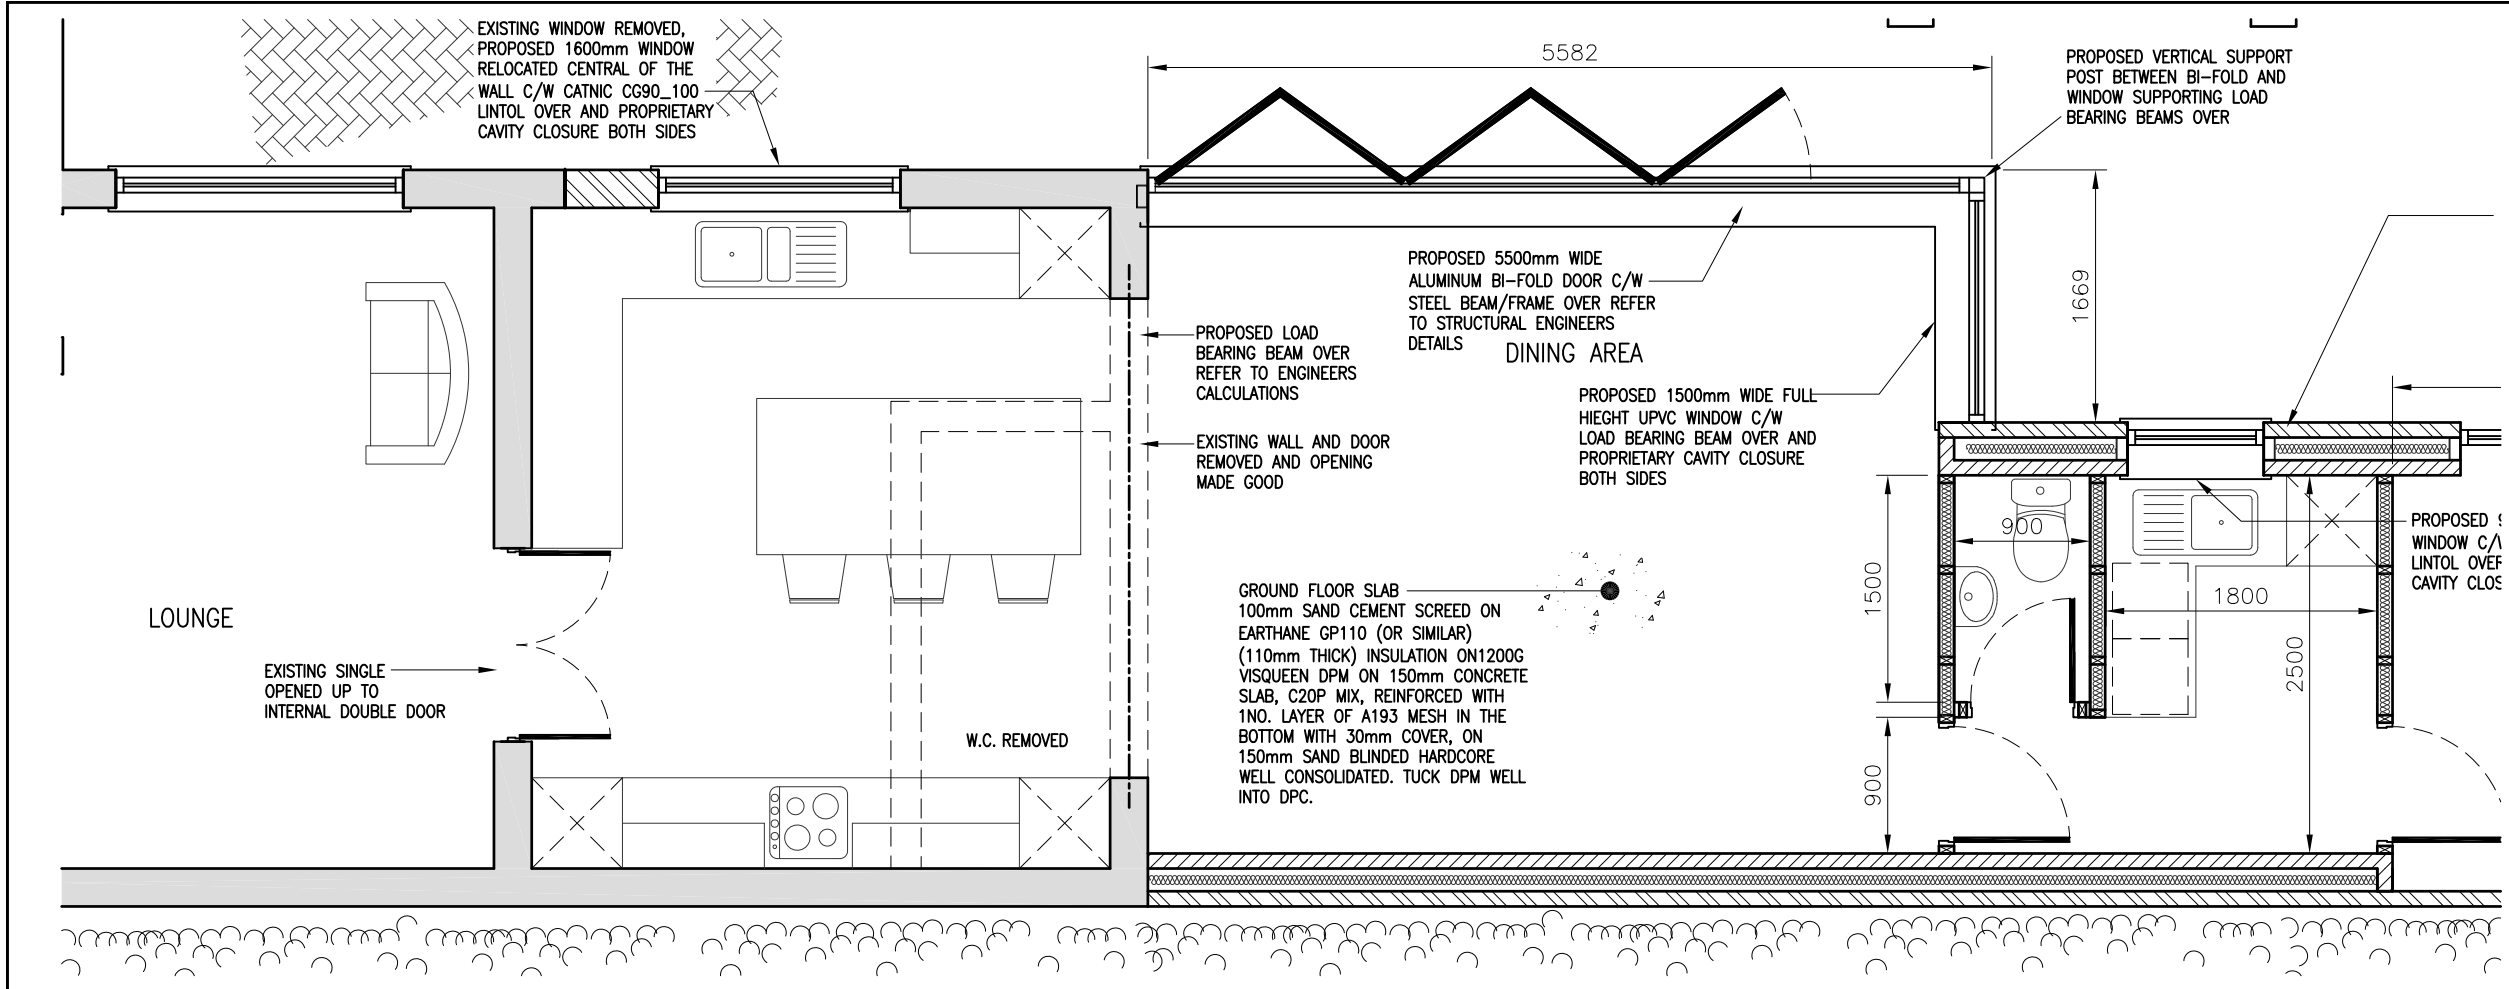

Notes:
 1 ALL DIMENSIONS ARE IN MM UNLESS NOTED OTHERWISE

GENERAL NOTES:
 1. DO NOT SCALE THIS DRAWING. FOR DISCREPANCIES OR OMISSIONS CONTACT THE ORIGINATOR PRIOR TO COMMENCEMENT OF WORK.
 2. MATERIALS AND WORKMANSHIP ARE TO COMPLY IN ALL RESPECTS WITH CURRENT BRITISH STANDARD SPECIFICATIONS, BRITISH STANDARD CODE OF PRACTICE, AND BUILDING REGULATIONS.
 3. THE COPYRIGHT OF THIS DRAWING IS VESTED IN THE ORIGINATOR AND MUST NOT BE COPIED OR REPRODUCED WITHOUT WRITTEN CONSENT.
 4. THE CONTRACTOR IS TO CHECK AND VERIFY ALL BUILDING AND SITE DIMENSIONS, PRIOR TO THE COMMENCEMENT OF WORK.
 5. THIS DRAWING IS TO READ IN CONJUNCTION WITH ALL RELEVANT SPECIFICATIONS AND DRAWINGS ISSUED BY THE ENGINEER, ARCHITECT AND OTHER SPECIALISTS.

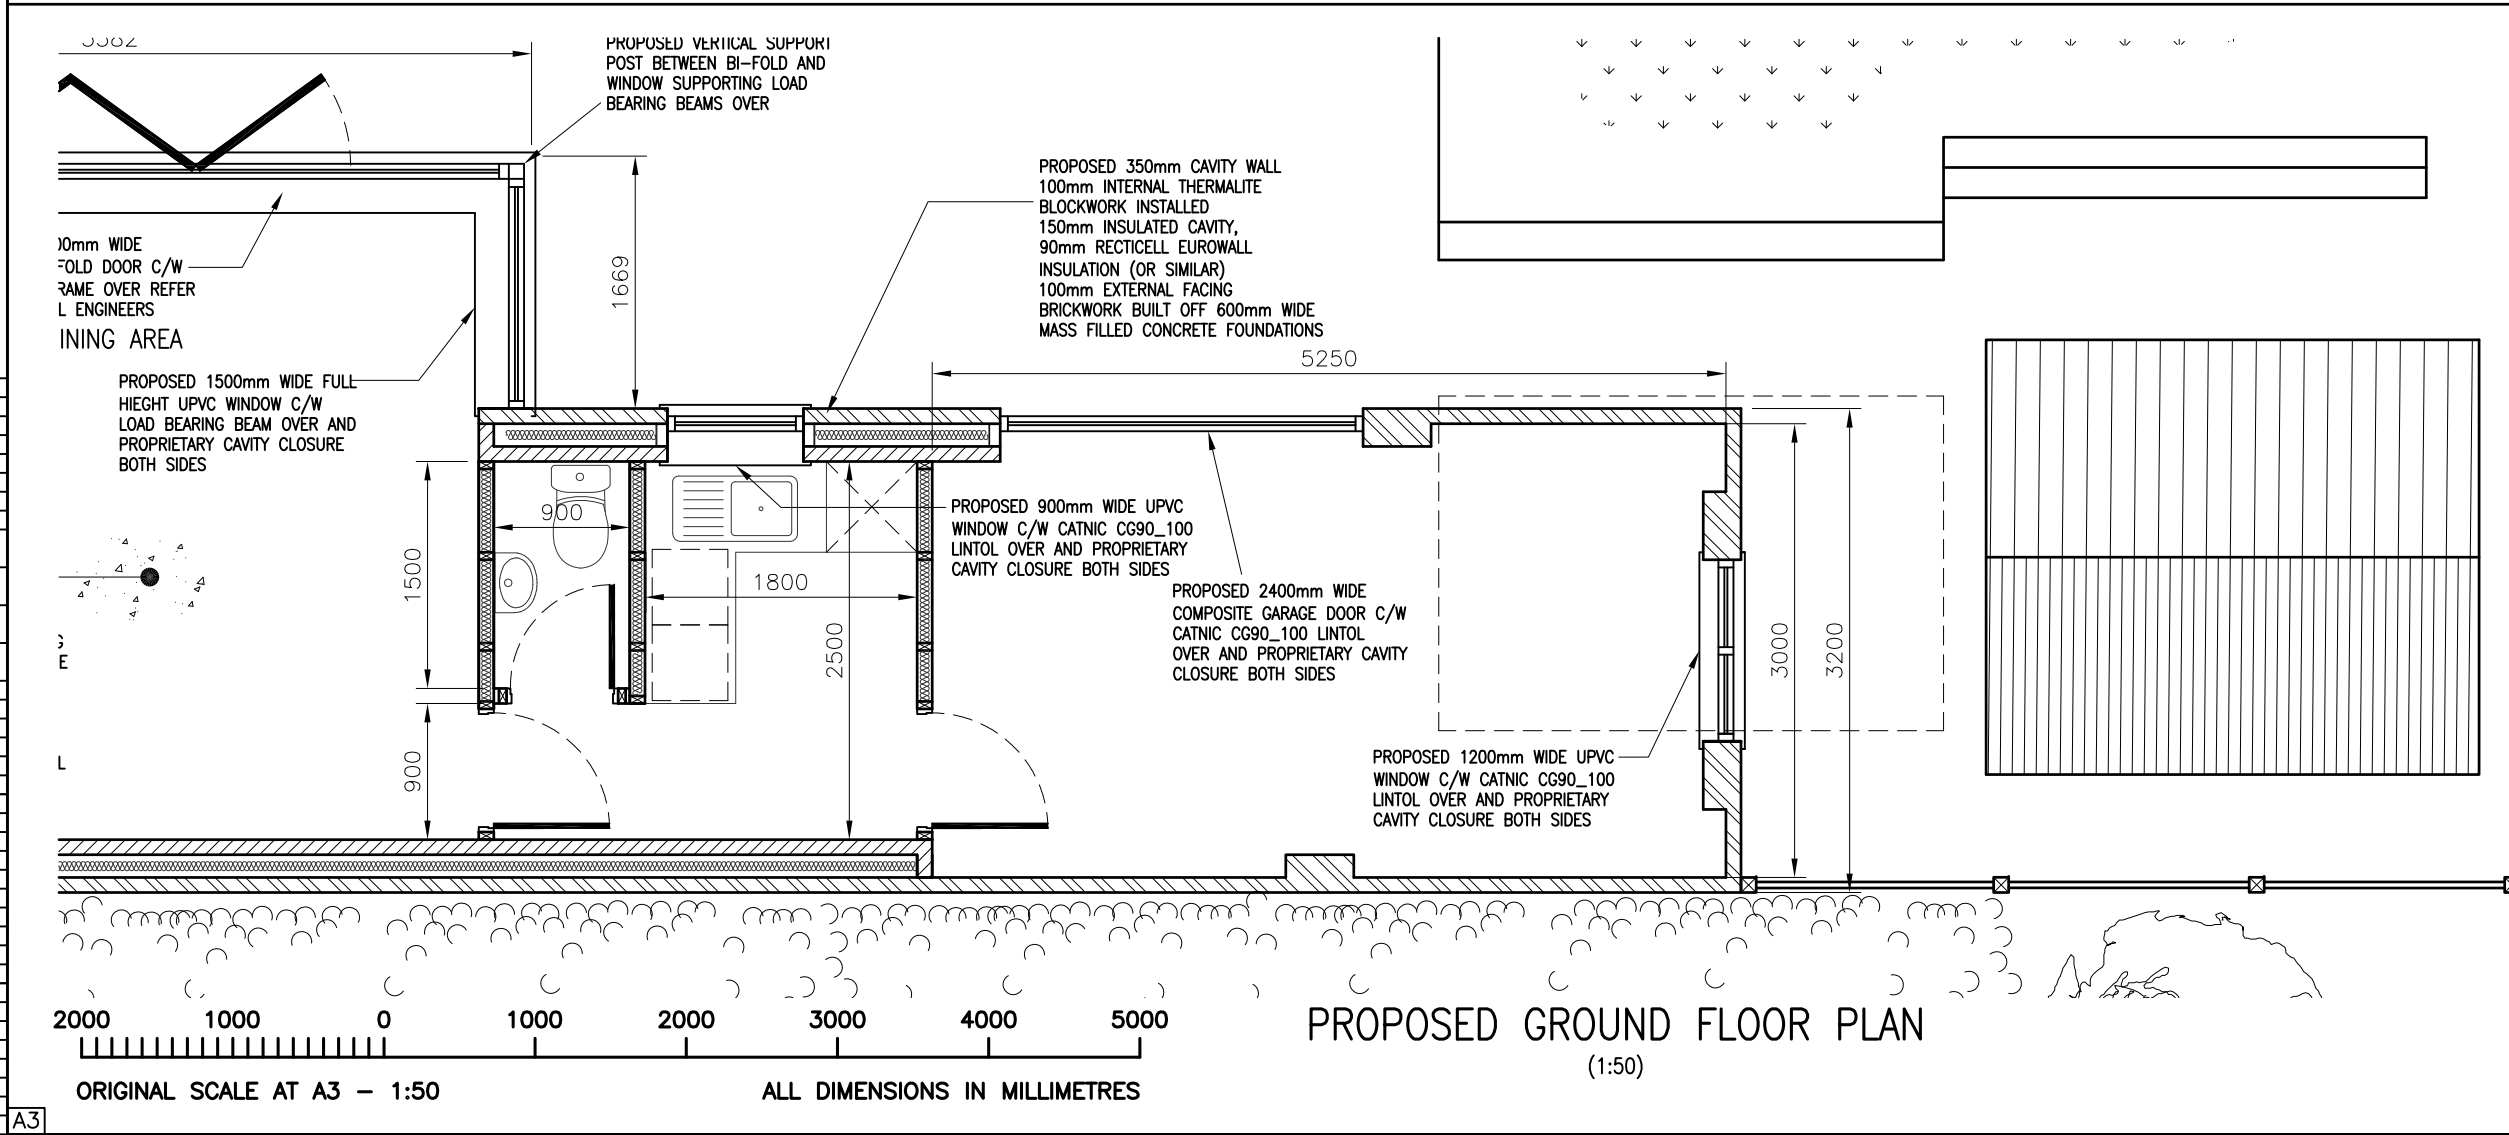


A	Issued for Approval	C.J. N.H.	19.03.2024
---	---------------------	-----------	------------

Carl Jenkins
 Mob 07865047278
 Landline 0330 1333078
 Web : carl@whymoveimprove.com

Site Name	Opt.
47 MEADOW ROAD	A
Client Name	
MR NICK HAMMOND	
Site Address / Contact Details	
47 MEADOW ROAD CATSHILL BROMSGROVE B61 0JJ	

Drawing Title:	PROPOSED GROUND FLOOR PLAN		
Purpose of issue:	PLANNING		
Drawing Number:	300		
Scale:	As Shown	Drawn:	C.J.
Checked:	N.H.	Date:	19.03.2024
Approved:	N.H.	Date:	19.03.2024
Issue:	A		

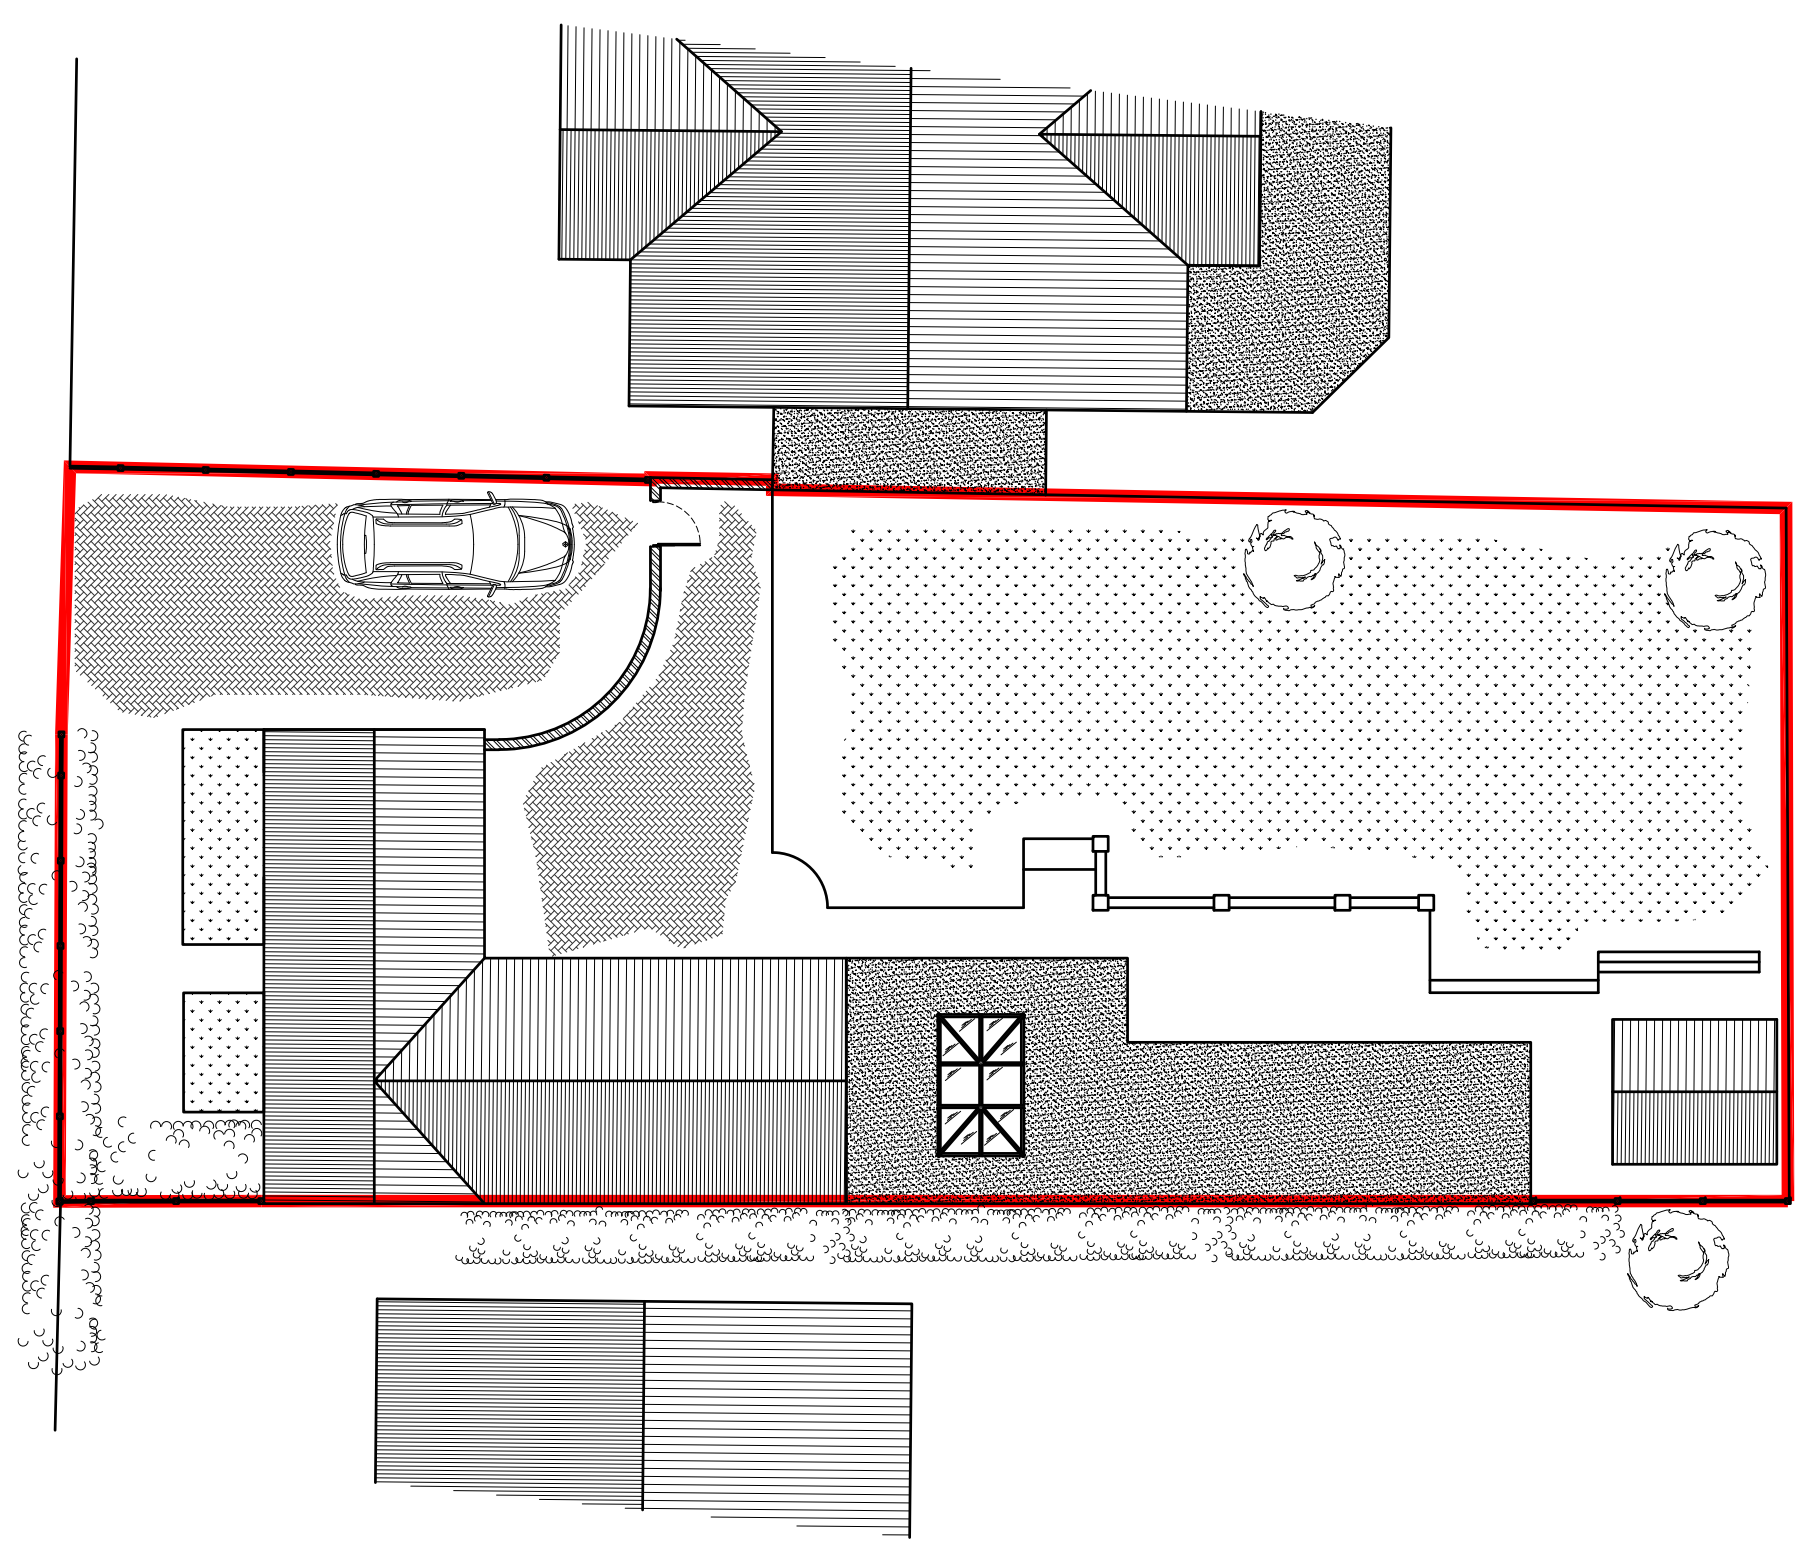

Notes:
1 ALL DIMENSIONS ARE IN MM UNLESS NOTED OTHERWISE

- GENERAL NOTES:**
- DO NOT SCALE THIS DRAWING. FOR DISCREPANCIES OR OMISSIONS CONTACT THE ORIGINATOR PRIOR TO COMMENCEMENT OF WORK.
 - MATERIALS AND WORKMANSHIP ARE TO COMPLY IN ALL RESPECTS WITH CURRENT BRITISH STANDARD SPECIFICATIONS, BRITISH STANDARD CODE OF PRACTICE, AND BUILDING REGULATIONS.
 - THE COPYRIGHT OF THIS DRAWING IS VESTED IN THE ORIGINATOR AND MUST NOT BE COPIED OR REPRODUCED WITHOUT WRITTEN CONSENT.
 - THE CONTRACTOR IS TO CHECK AND VERIFY ALL BUILDING AND SITE DIMENSIONS, PRIOR TO THE COMMENCEMENT OF WORK.
 - THIS DRAWING IS TO READ IN CONJUNCTION WITH ALL RELEVANT SPECIFICATIONS AND DRAWINGS ISSUED BY THE ENGINEER, ARCHITECT AND OTHER SPECIALISTS.

REV	MODIFICATION	BY	CH	DATE
A	Issued for Approval	C.J.	N.H.	19.03.2024

Carl Jenkins
 Mob 07865047278
 Landline 0330 1333078
 Web : carl@whymoveimprove.com



Site Name	Opt.
47 MEADOW ROAD	A

Client Name
MR NICK HAMMOND

Site Address / Contact Details
 47 MEADOW ROAD
 CATSHILL
 BROMSGROVE
 B61 0JJ

Drawing Title: PROPOSED SITE PLAN

Purpose of issue: PLANNING

Drawing Number: 301


Scale: As Shown	Drawn: C.J.	Date: 19.03.2024	Issue: A
Checked: N.H.	Date: 19.03.2024	Approved: N.H.	Date: 19.03.2024

PROPOSED SITE PLAN
(1:150)


5000 0 5000 10000
 ORIGINAL SCALE AT A3 - 1:100
 ALL DIMENSIONS IN MILLIMETRES

100mm
75mm
50mm
25mm
0mm

A3

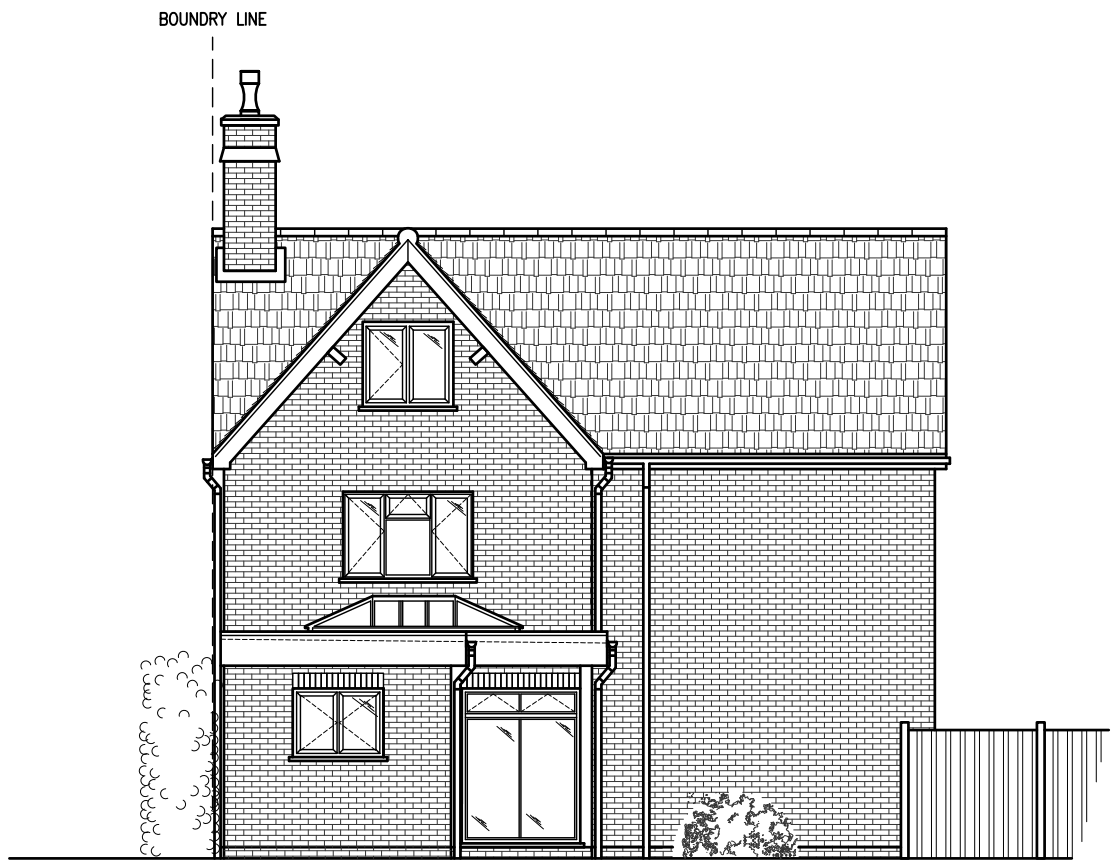

PROPOSED REAR ELEVATION
(1:100)

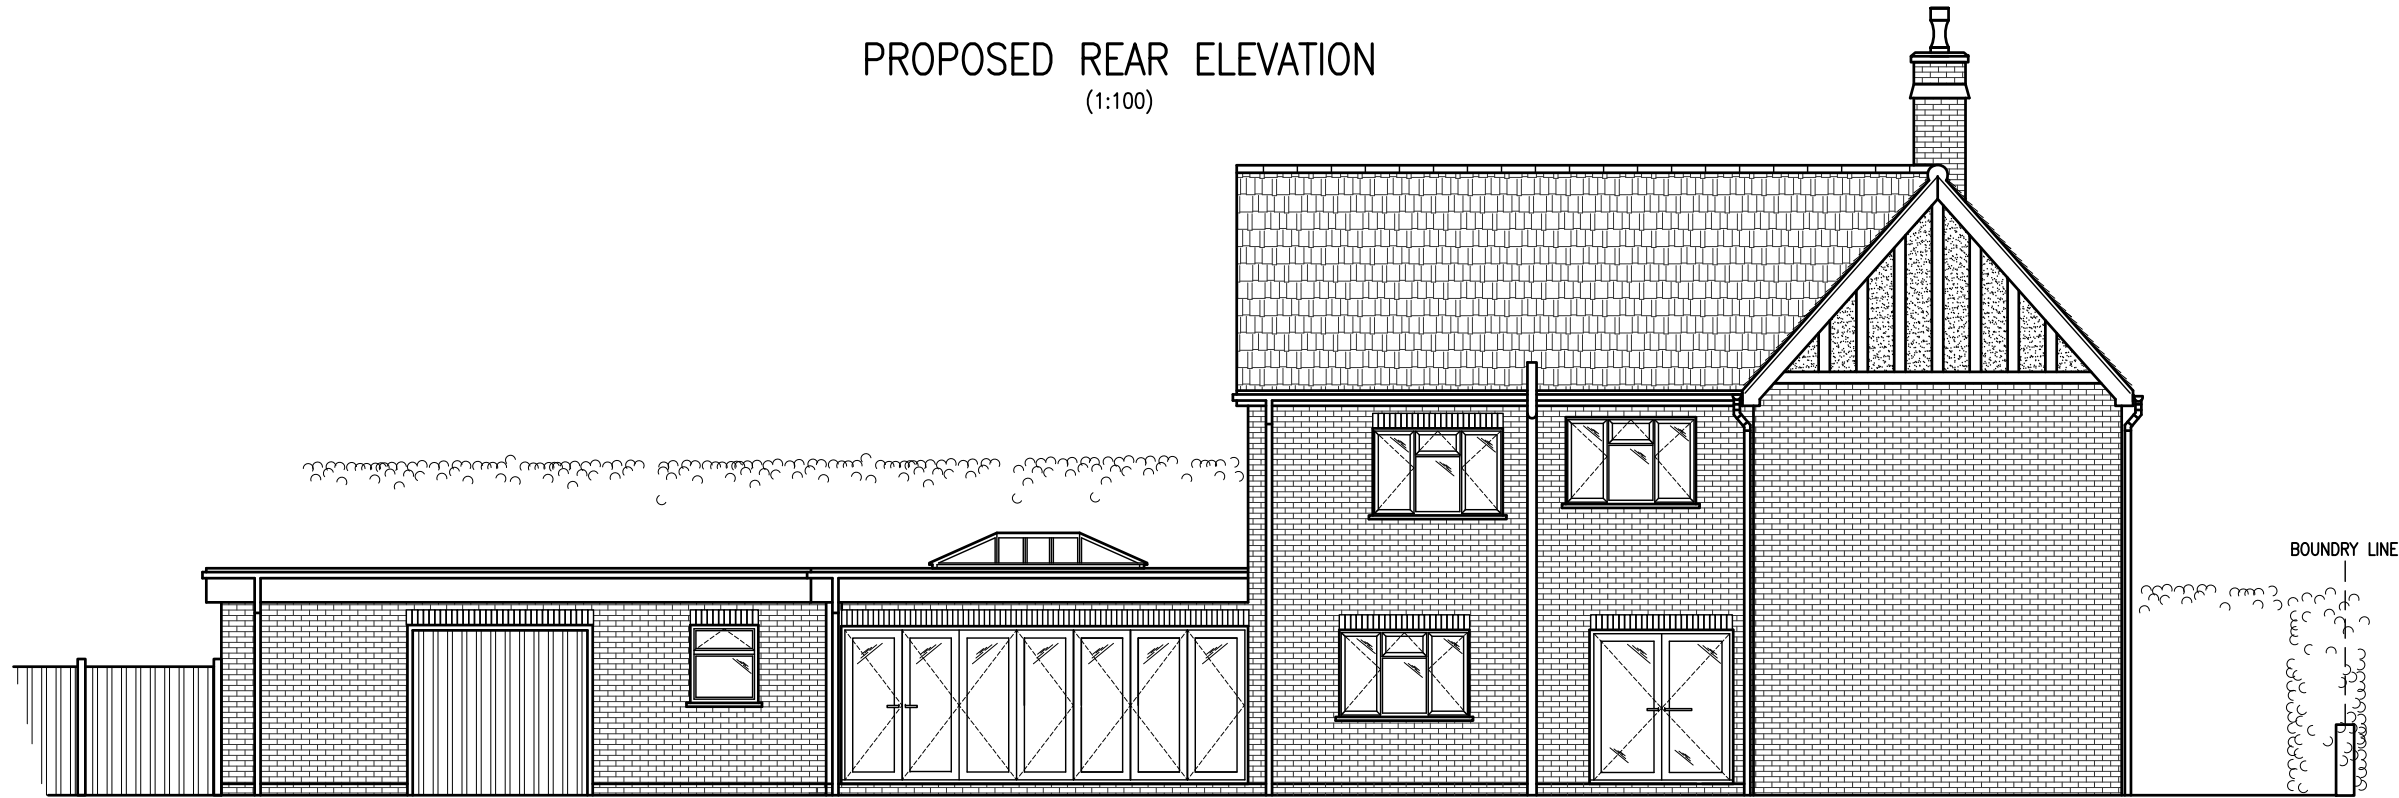

PROPOSED SIDE ELEVATION
(1:100)

5000 0 5000 10000
ORIGINAL SCALE AT A3 - 1:100 ALL DIMENSIONS IN MILLIMETRES

Notes:
1 ALL DIMENSIONS ARE IN MM UNLESS NOTED OTHERWISE

- GENERAL NOTES:**
- DO NOT SCALE THIS DRAWING. FOR DISCREPANCIES OR OMISSIONS CONTACT THE ORIGINATOR PRIOR TO COMMENCEMENT OF WORK.
 - MATERIALS AND WORKMANSHIP ARE TO COMPLY IN ALL RESPECTS WITH CURRENT BRITISH STANDARD SPECIFICATIONS, BRITISH STANDARD CODE OF PRACTICE, AND BUILDING REGULATIONS.
 - THE COPYRIGHT OF THIS DRAWING IS VESTED IN THE ORIGINATOR AND MUST NOT BE COPIED OR REPRODUCED WITHOUT WRITTEN CONSENT.
 - THE CONTRACTOR IS TO CHECK AND VERIFY ALL BUILDING AND SITE DIMENSIONS, PRIOR TO THE COMMENCEMENT OF WORK.
 - THIS DRAWING IS TO READ IN CONJUNCTION WITH ALL RELEVANT SPECIFICATIONS AND DRAWINGS ISSUED BY THE ENGINEER, ARCHITECT AND OTHER SPECIALISTS.

A	Issued for Approval	C.J. N.H.	19.03.2024
REV	MODIFICATION	BY	CH DATE

Carl Jenkins
 Mob 07865047278
 Landline 0330 1333078
 Web : carl@whymoveimprove.com

Site Name	Opt.
47 MEADOW ROAD	A

Client Name
MR NICK HAMMOND

Site Address / Contact Details
 47 MEADOW ROAD
 CATSHILL
 BROMSGROVE
 B61 0JJ

Drawing Title:
PROPOSED ELEVATIONS

Purpose of issue:
PLANNING

Drawing Number:
302

Scale:	As Shown	Drawn:	C.J.	Date:	19.03.2024	Issue:	A
Checked:	N.H.	Date:	19.03.2024	Approved:	N.H.	Date:	19.03.2024

100mm
75mm
50mm
25mm
0mm