




FRONT ELEVATION




REAR ELEVATION



SIDE ELEVATION

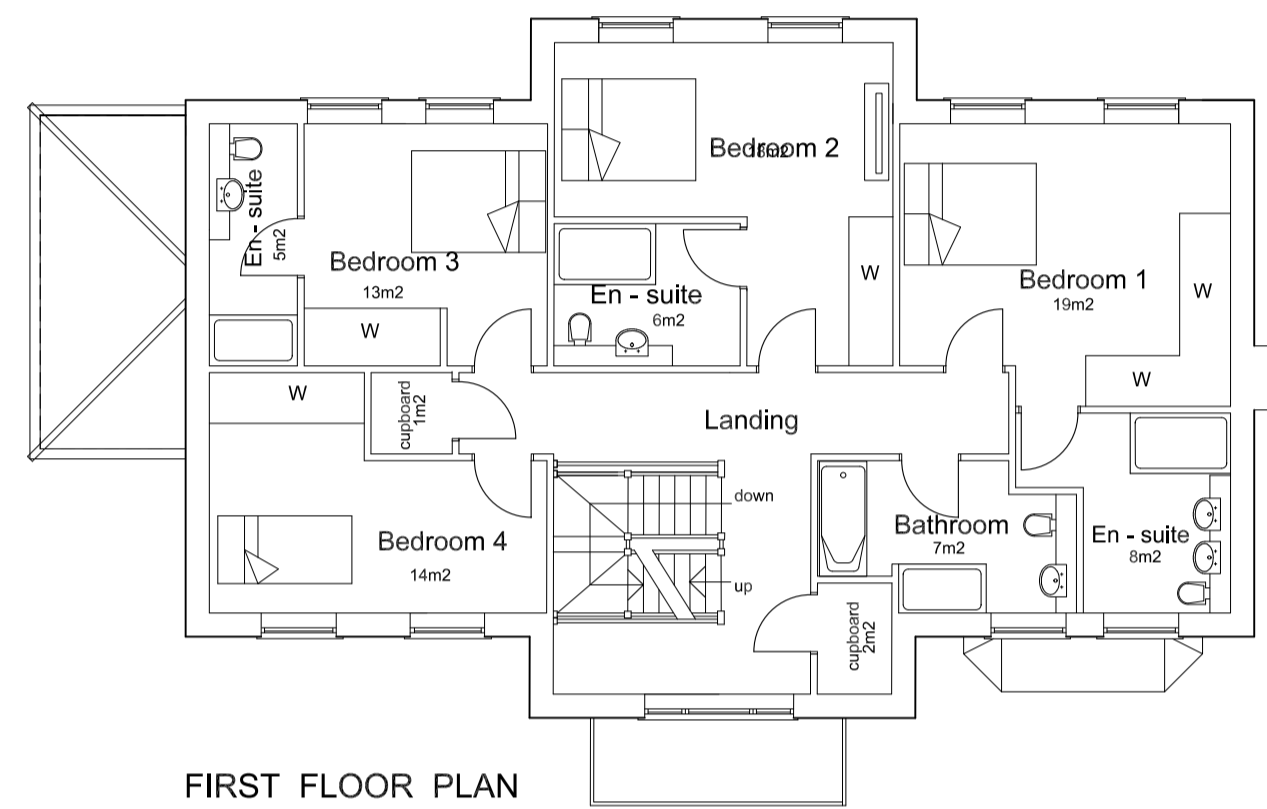


FIRST FLOOR PLAN
Internal Floor Area 240m²

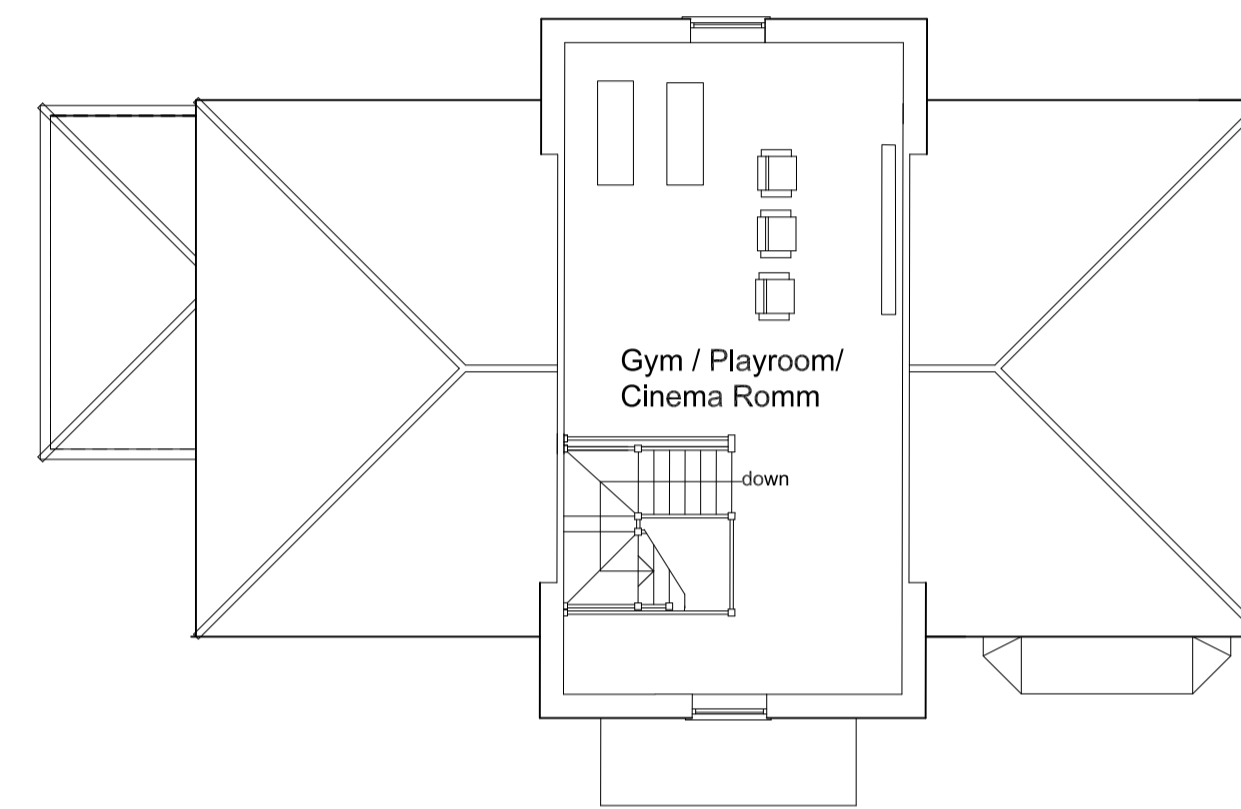

SECOND FLOOR PLAN
Internal Floor Area 42m²




SIDE ELEVATION

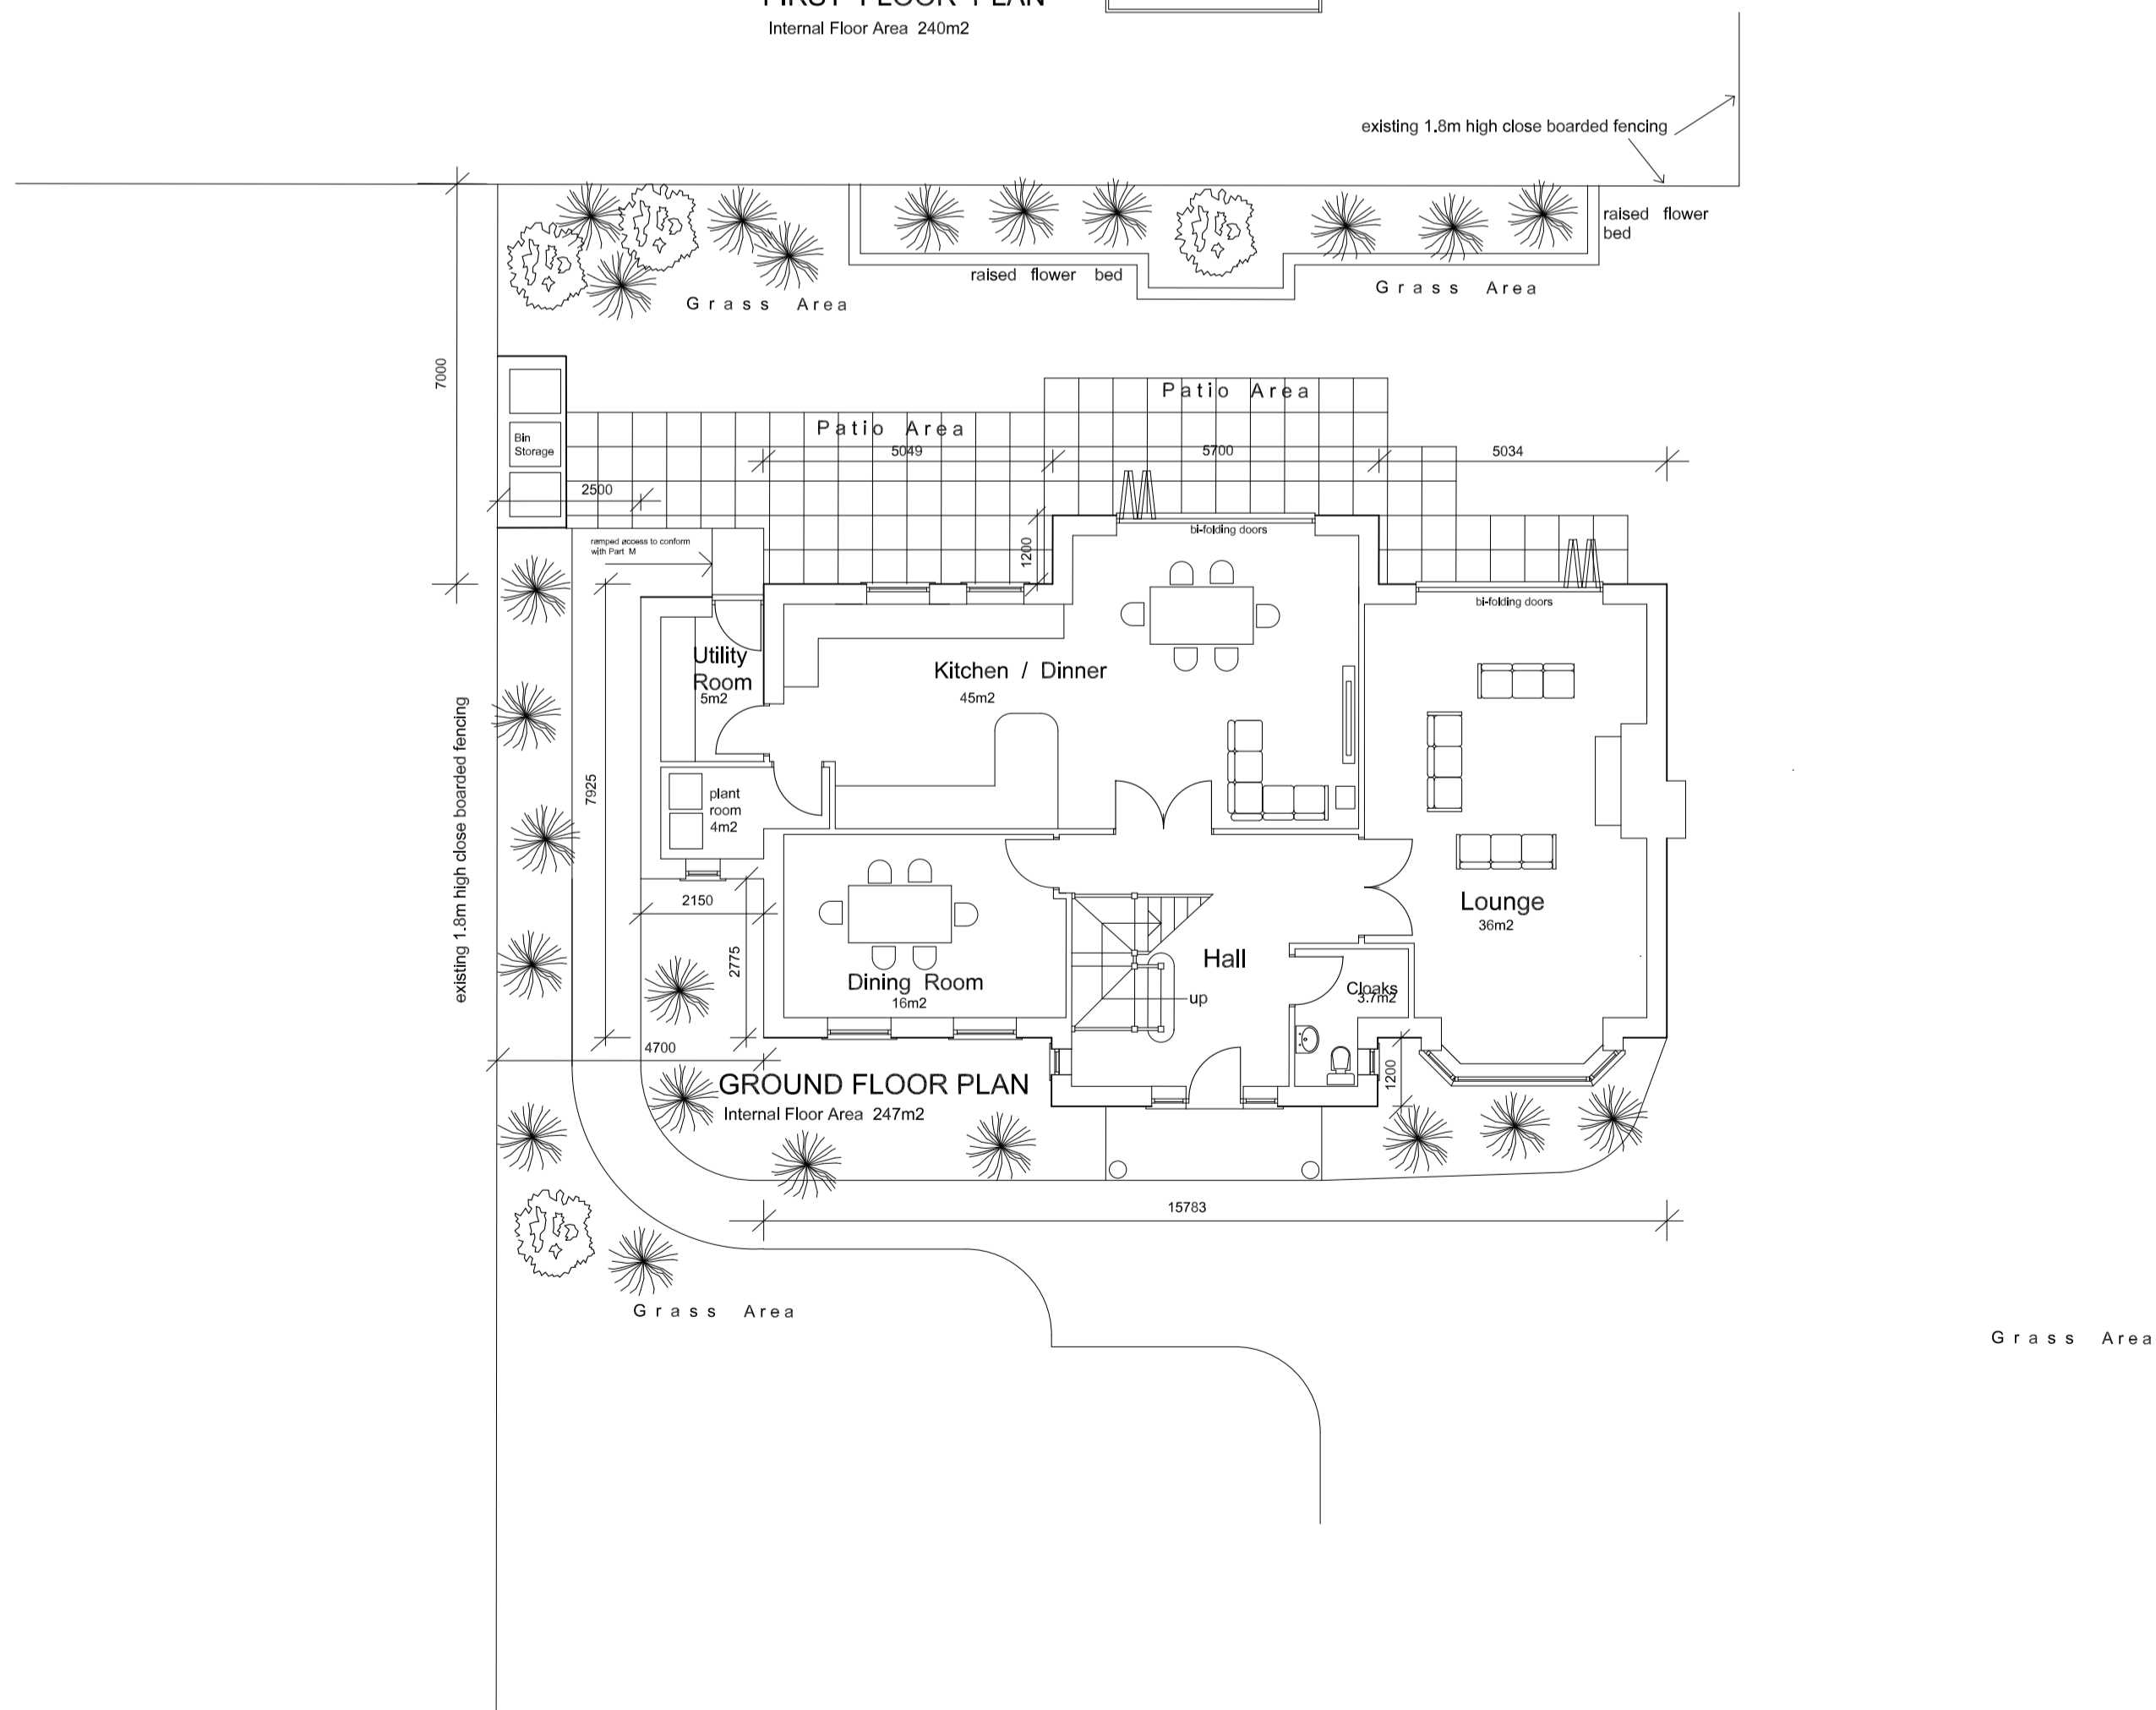


GROUND FLOOR PLAN
Internal Floor Area 247m²


proposed 1.8m high close boarded fencing

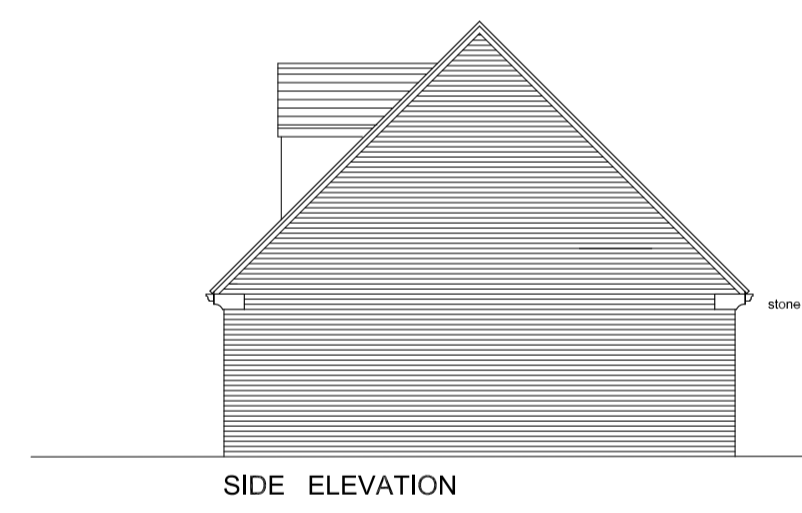


SIDE ELEVATION

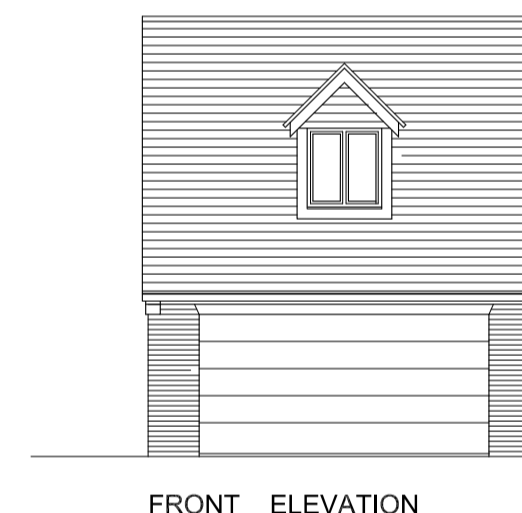


FRONT ELEVATION

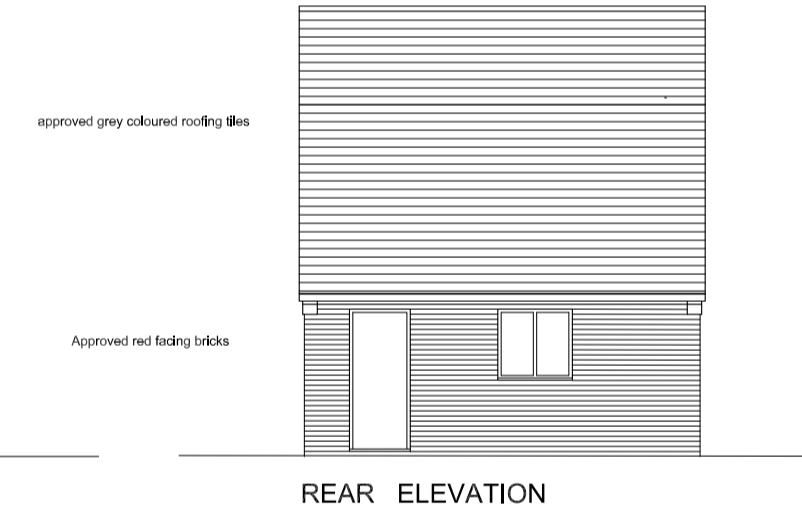


REAR ELEVATION

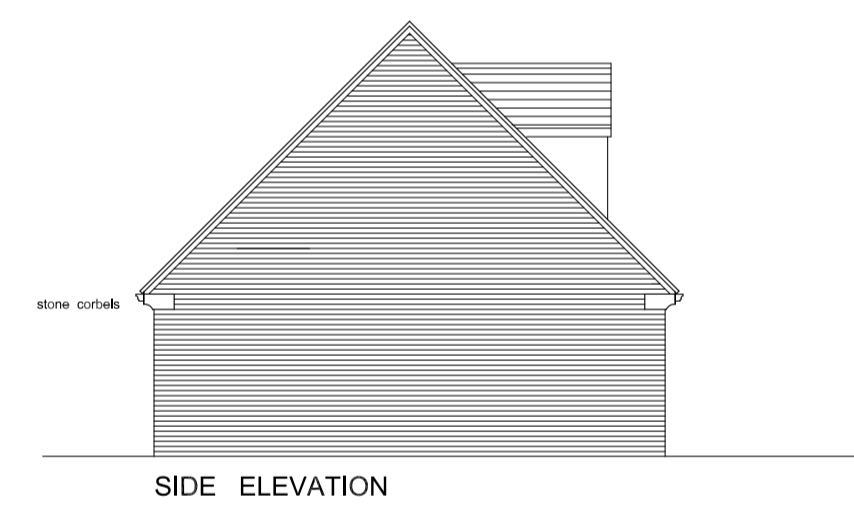

SIDE ELEVATION

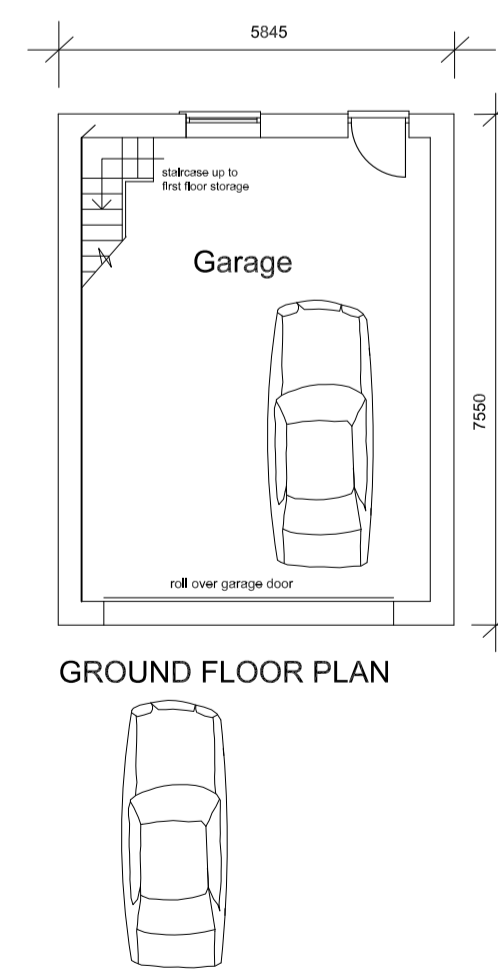

GROUND FLOOR PLAN

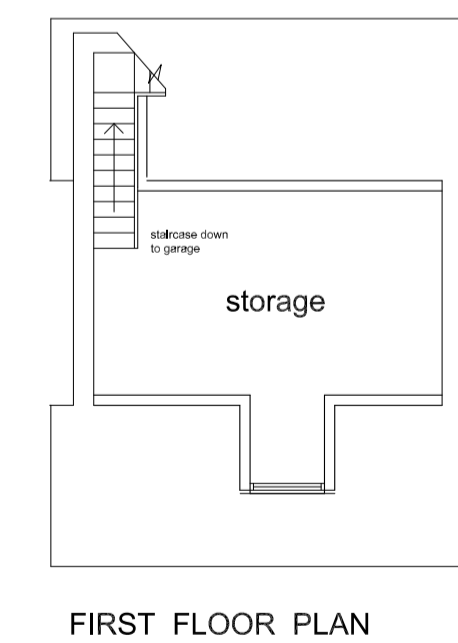

FIRST FLOOR PLAN

Project
PROPOSED DETACHED DWELLING
DEBDALE ROAD
WELLINGBOROUGH
NN8 5AJ

Title
PLANS AS PROPOSED (Amended)

Client
Evergreen Management UK. Ltd

Contact
Mobile: 0779646477 Email: matt@evergreenconnect.com

Date
February
2024

Scale
1:100 @ A1

Drawing No.
1348/ 23 / 3 D

This drawing belongs to the designer and no part may be copied or reproduced as a whole or part of without prior agreement Copyright ©