



ground floor plan (1:50)

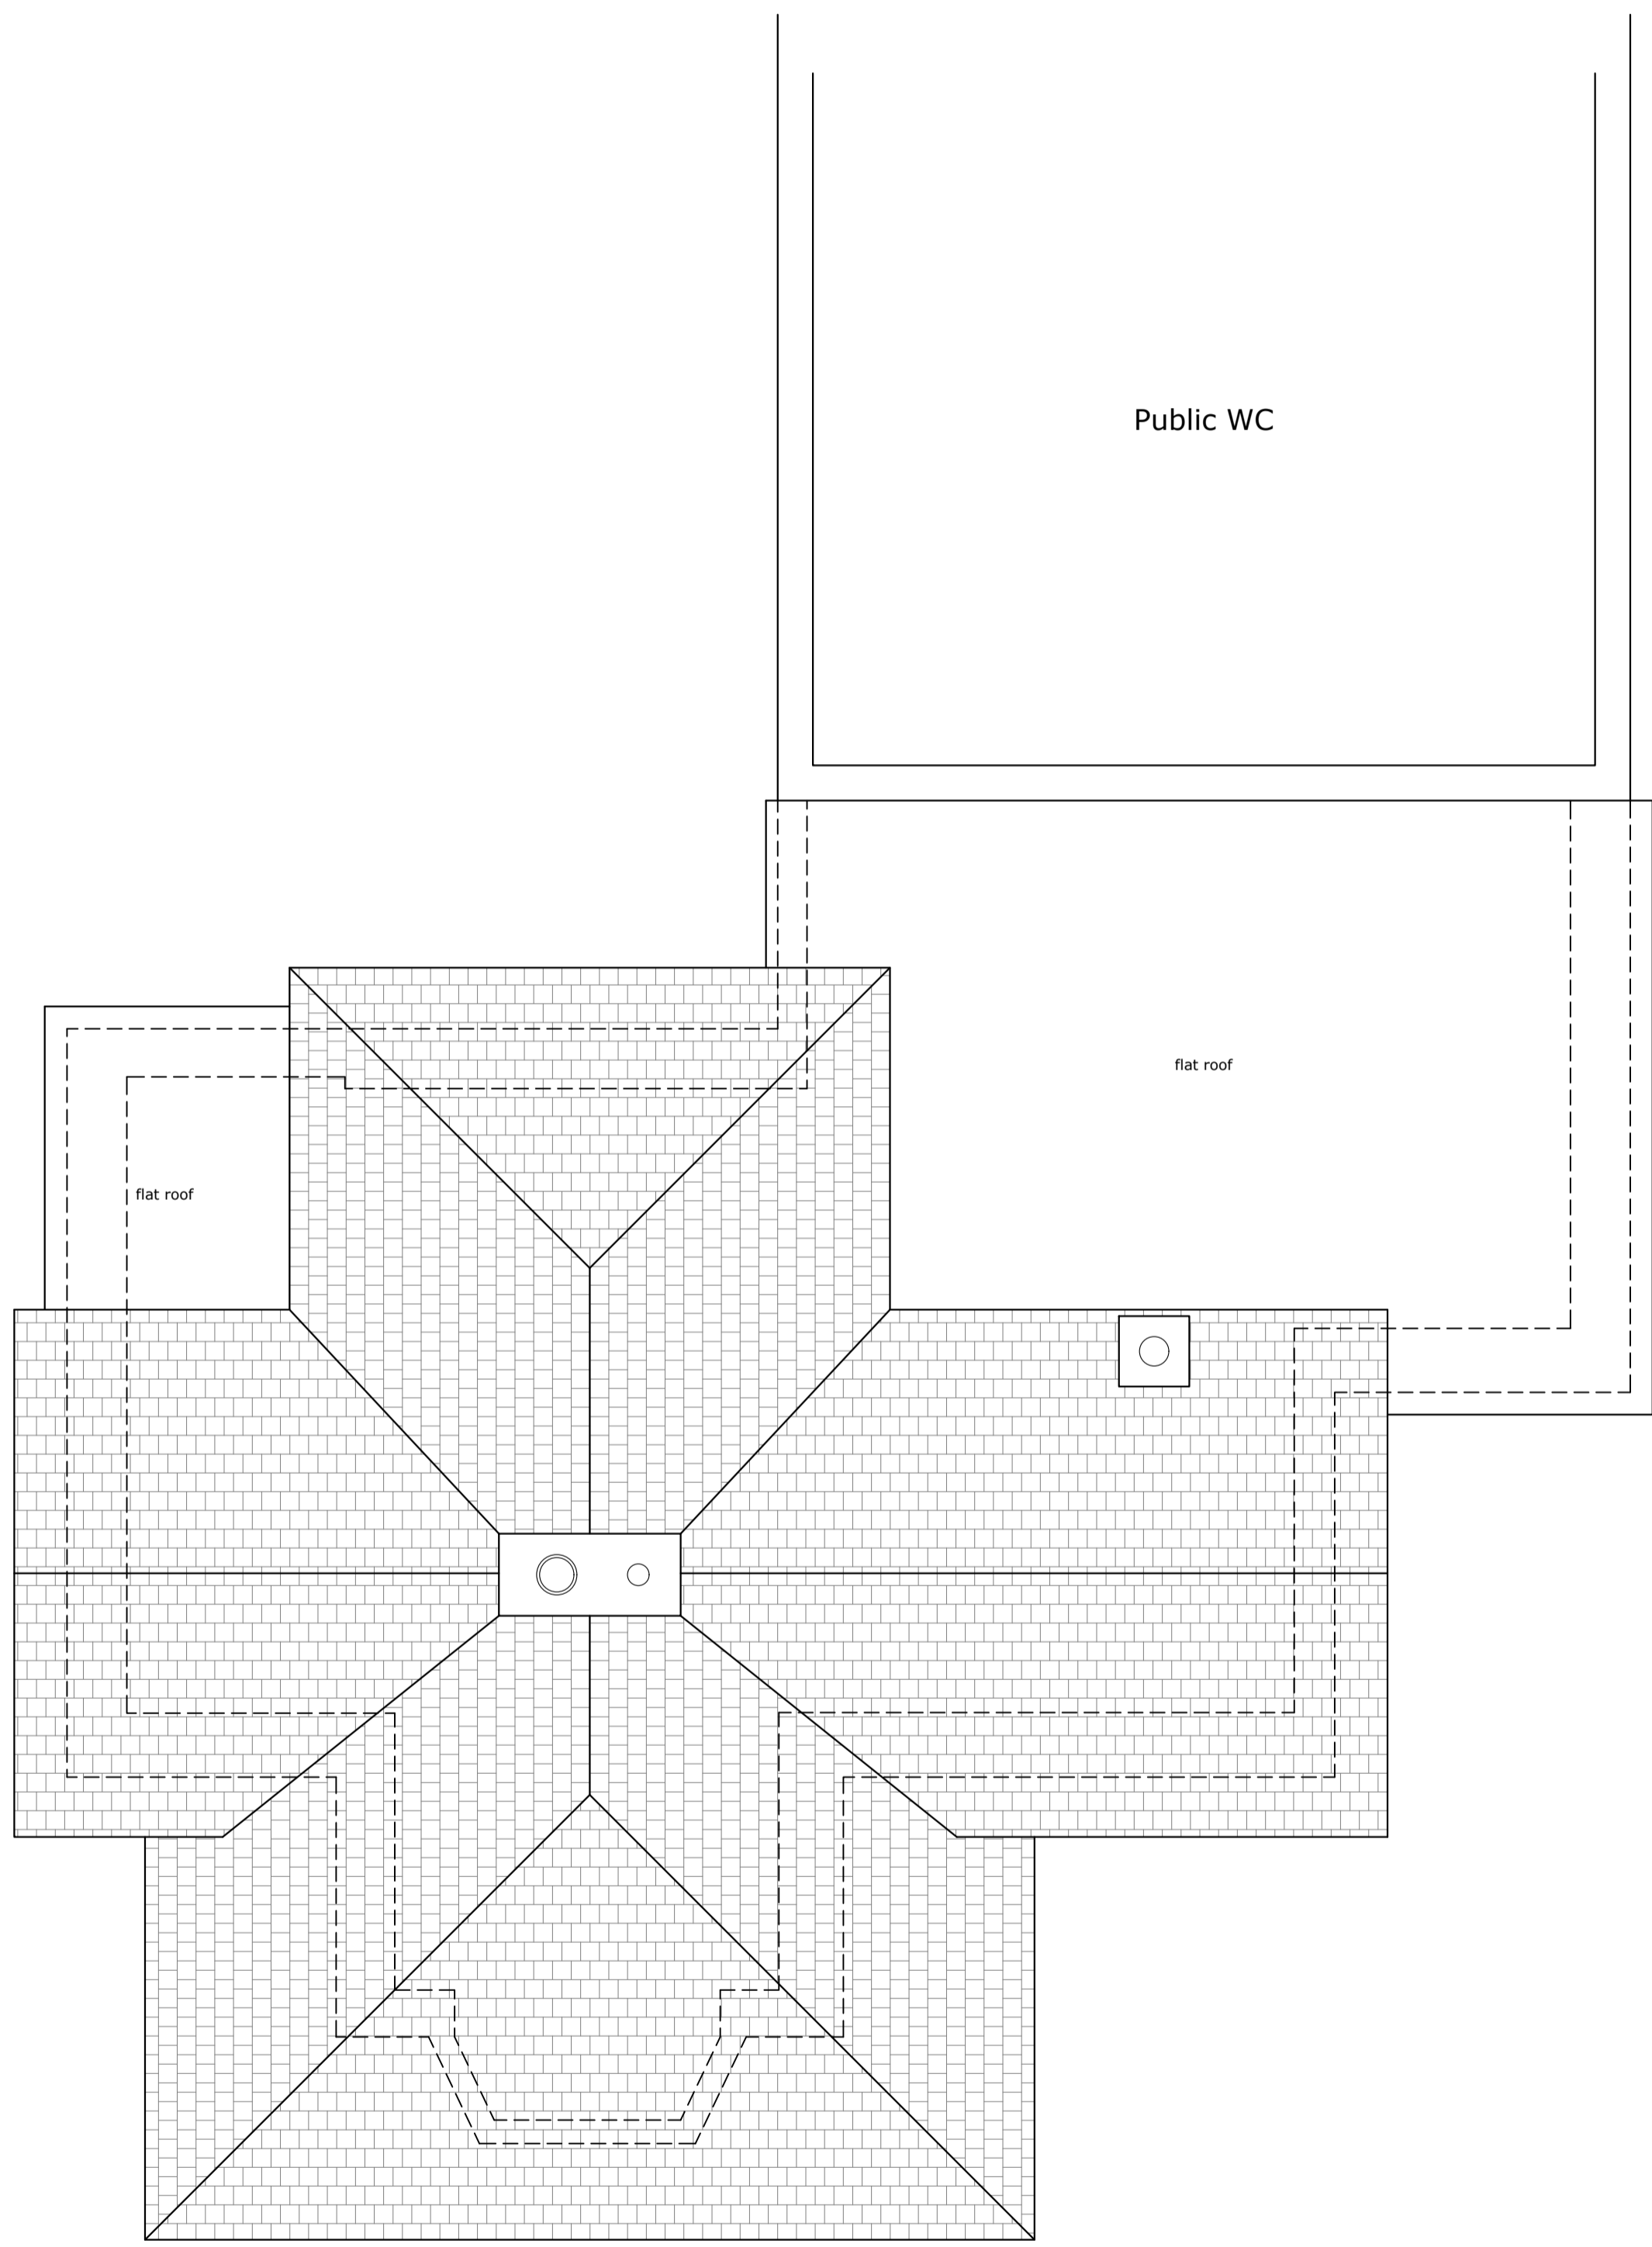

roof plan (1:50)

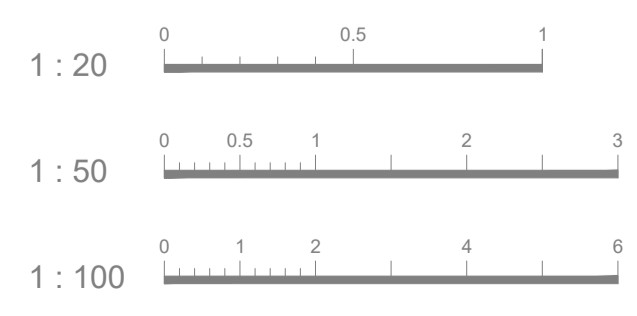

NOTES :

This drawing is for planning purposes only.
Use figured dimensions only, exact measurements should be taken onsite.

FIRST ISSUE - 20.10.23 - BW
REVISIONS



1. 01752 074961 Unit S13, Plymouth Science Park, 1 Davy Road, Plymouth, PL6 8BX
m. 07853903584
e. bw-architecture@outlook.com
w. www.bw-architecture.com

PROJECT STAGE

CONCEPTION / OPTION STUDY	<input type="checkbox"/>	CONSTRUCTION	<input type="checkbox"/>
PLANNING PERMISSION	<input checked="" type="checkbox"/>	AS BUILTS	<input type="checkbox"/>
BUILDING REGULATIONS	<input type="checkbox"/>	CONVEYANCE / MARKETING	<input type="checkbox"/>

PROJECT
REAR EXTENSION AND INTERNAL ALTERATIONS.

SITE ADDRESS
THE PROMENADE CAFE BAR,
HOE ROAD, PLYMOUTH, PL1 2PA

CLIENT / APPLICANT(S)
SB PLYMOUTH LTD.

DRAWING TITLE
EXISTING FLOOR & ROOF PLANS

DRAWING ADDRESSEE(S)
PLANNING PURPOSES ONLY

SCALE	DATE	DRAWN	CHECKED
1 : 50	OCT '23	BW	BW
DRAWING NUMBER	SHEET SIZE	REV	
J580 - 10-02	A1	-	