

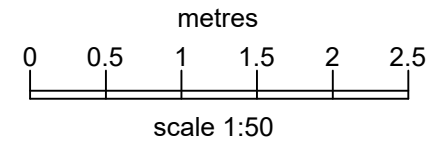



**NOTE:  
PROPOSED IS NO CHANGE  
FROM THE EXISTING**

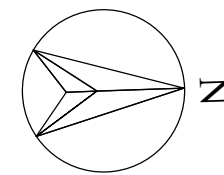

This drawing is the copyright of Get Planning & Architecture Ltd. and may not be reproduced without permission. Dimensions must not be scaled (except for planning purposes) and must be checked prior to construction and manufacture.

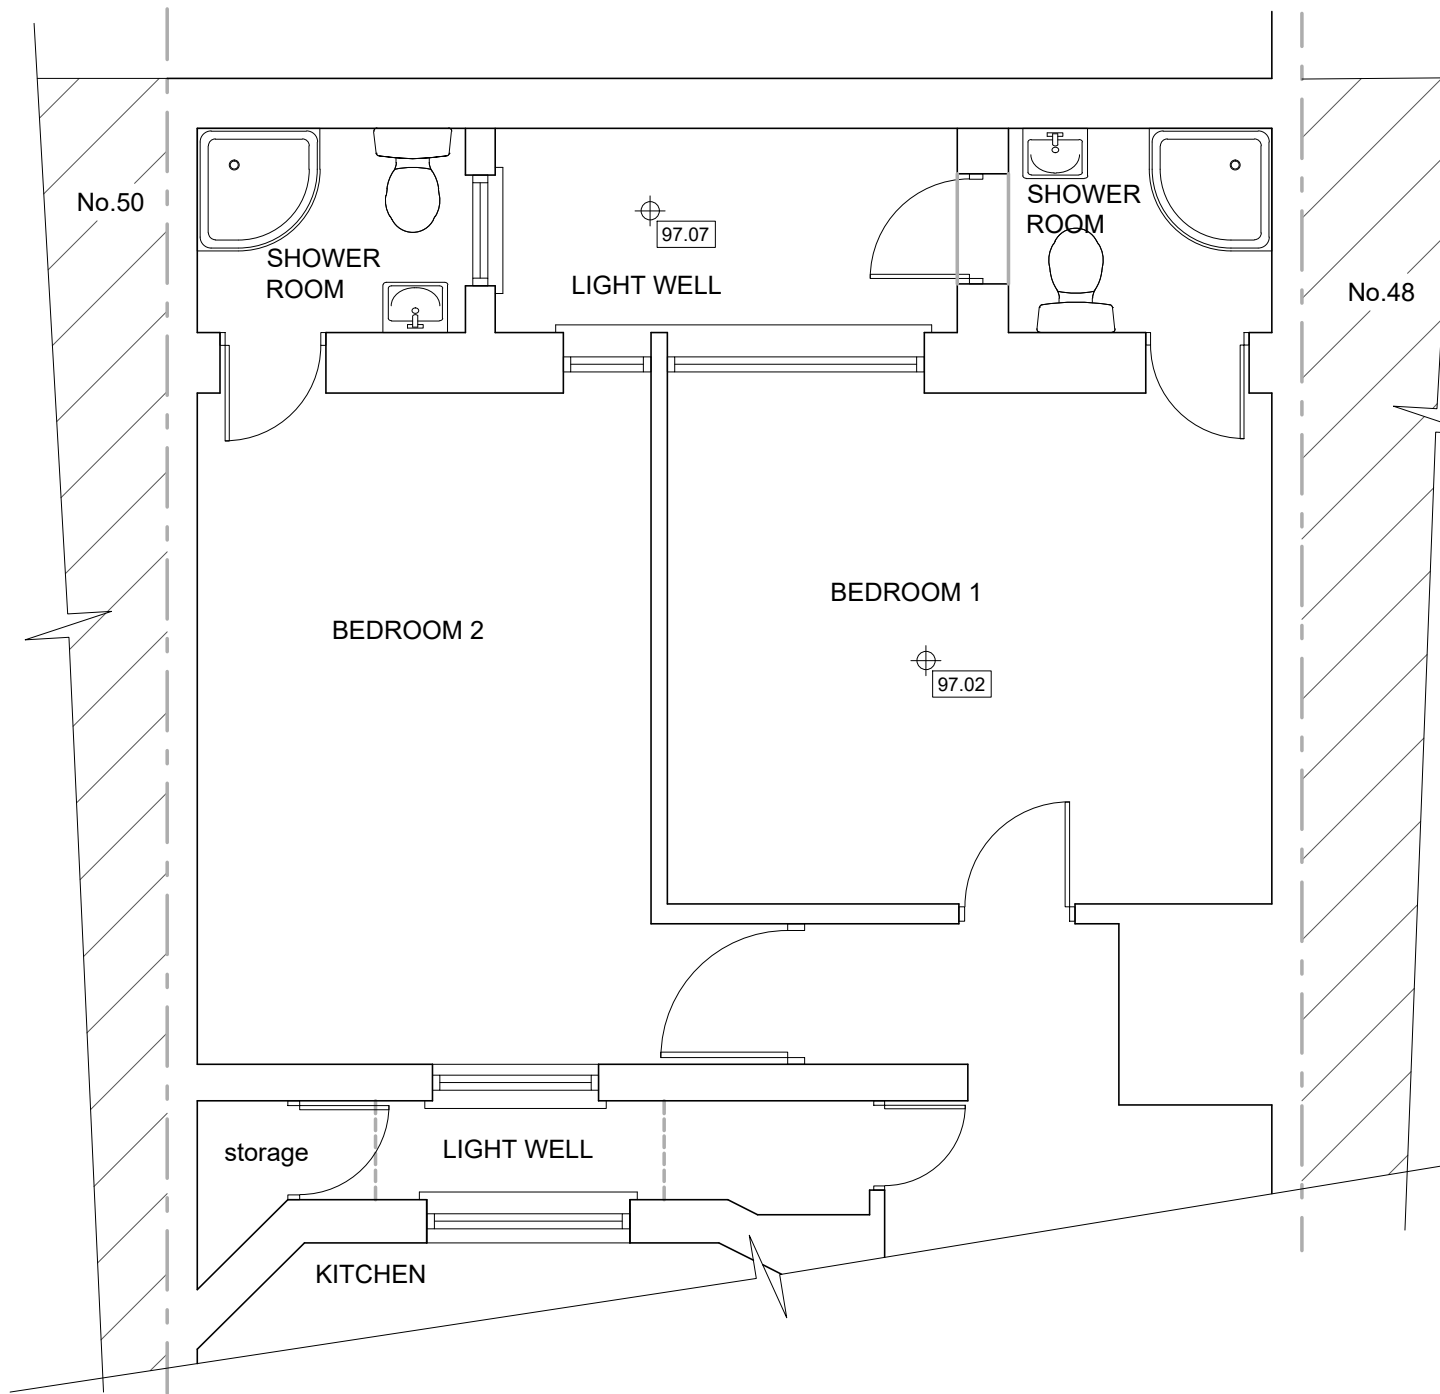

**LOWER GROUND FLOOR PLAN**

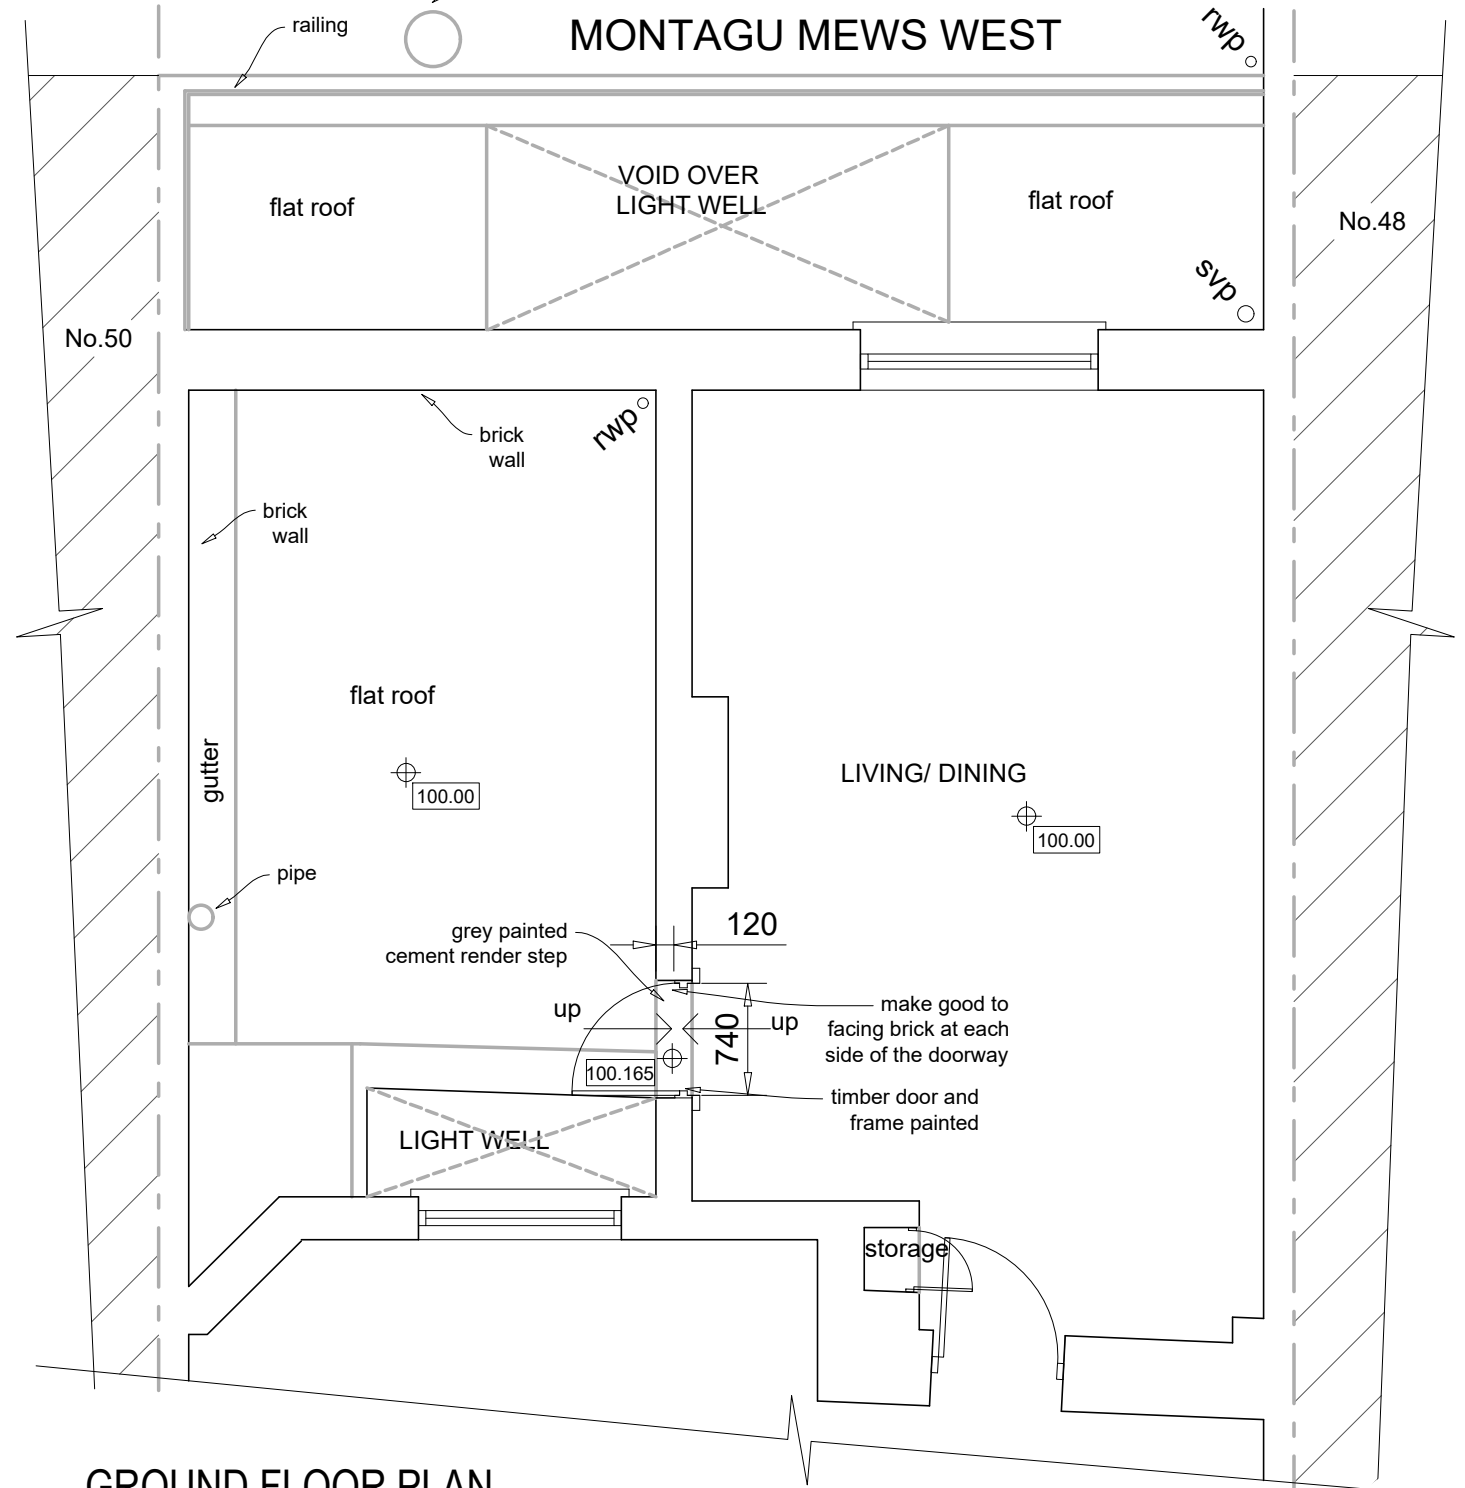

**GROUND FLOOR PLAN**

dedraft	BG	BG	VK	22/03/24
drawn	BG	BG	VK	04/02/24
REV	details	check	AM	by date

revisions:

project: NEW DOOR		<b>Get Planning &amp; Architecture</b> 7 Tudor Court, Brighton Road Sutton, Surrey SM2 5AE tel. 0208 770 3962 www.get-planning.co.uk email: info@get-planning.co.uk		
site: FLAT 2, 49 MONTAGU SQUARE, W1H 2LW				
drawing: LOWER & UPPER GROUND FLOOR PLANS AS EXISTING & PROPOSED				
scale: 1:50 @ A3	date: 04/02/2024	project no: 13163	drawing no: 03	rev: -