


GENERAL NOTES

All dimensions to be checked on site prior to commencement of any works, and/or preparation of any shop drawings. Sizes of and dimensions to any structural and MEPH services elements are indicative only. See relevant consultant's drawings for actual sizes and dimensions. This drawing to be read in conjunction with all other Architect's drawings, specifications and other Consultants' information. All proprietary systems shown on this drawing are to be installed strictly in accordance with the Manufacturers/Suppliers recommended details. Any discrepancies between information shown on this drawing and any other contract information or manufacturers/suppliers recommendations is to be brought to the immediate attention of the Architect. All work must be carried out in accordance with the Building Regulations and to the satisfaction of the Local Authority. DO NOT SCALE FROM THIS DRAWING

DRAWING NOTES

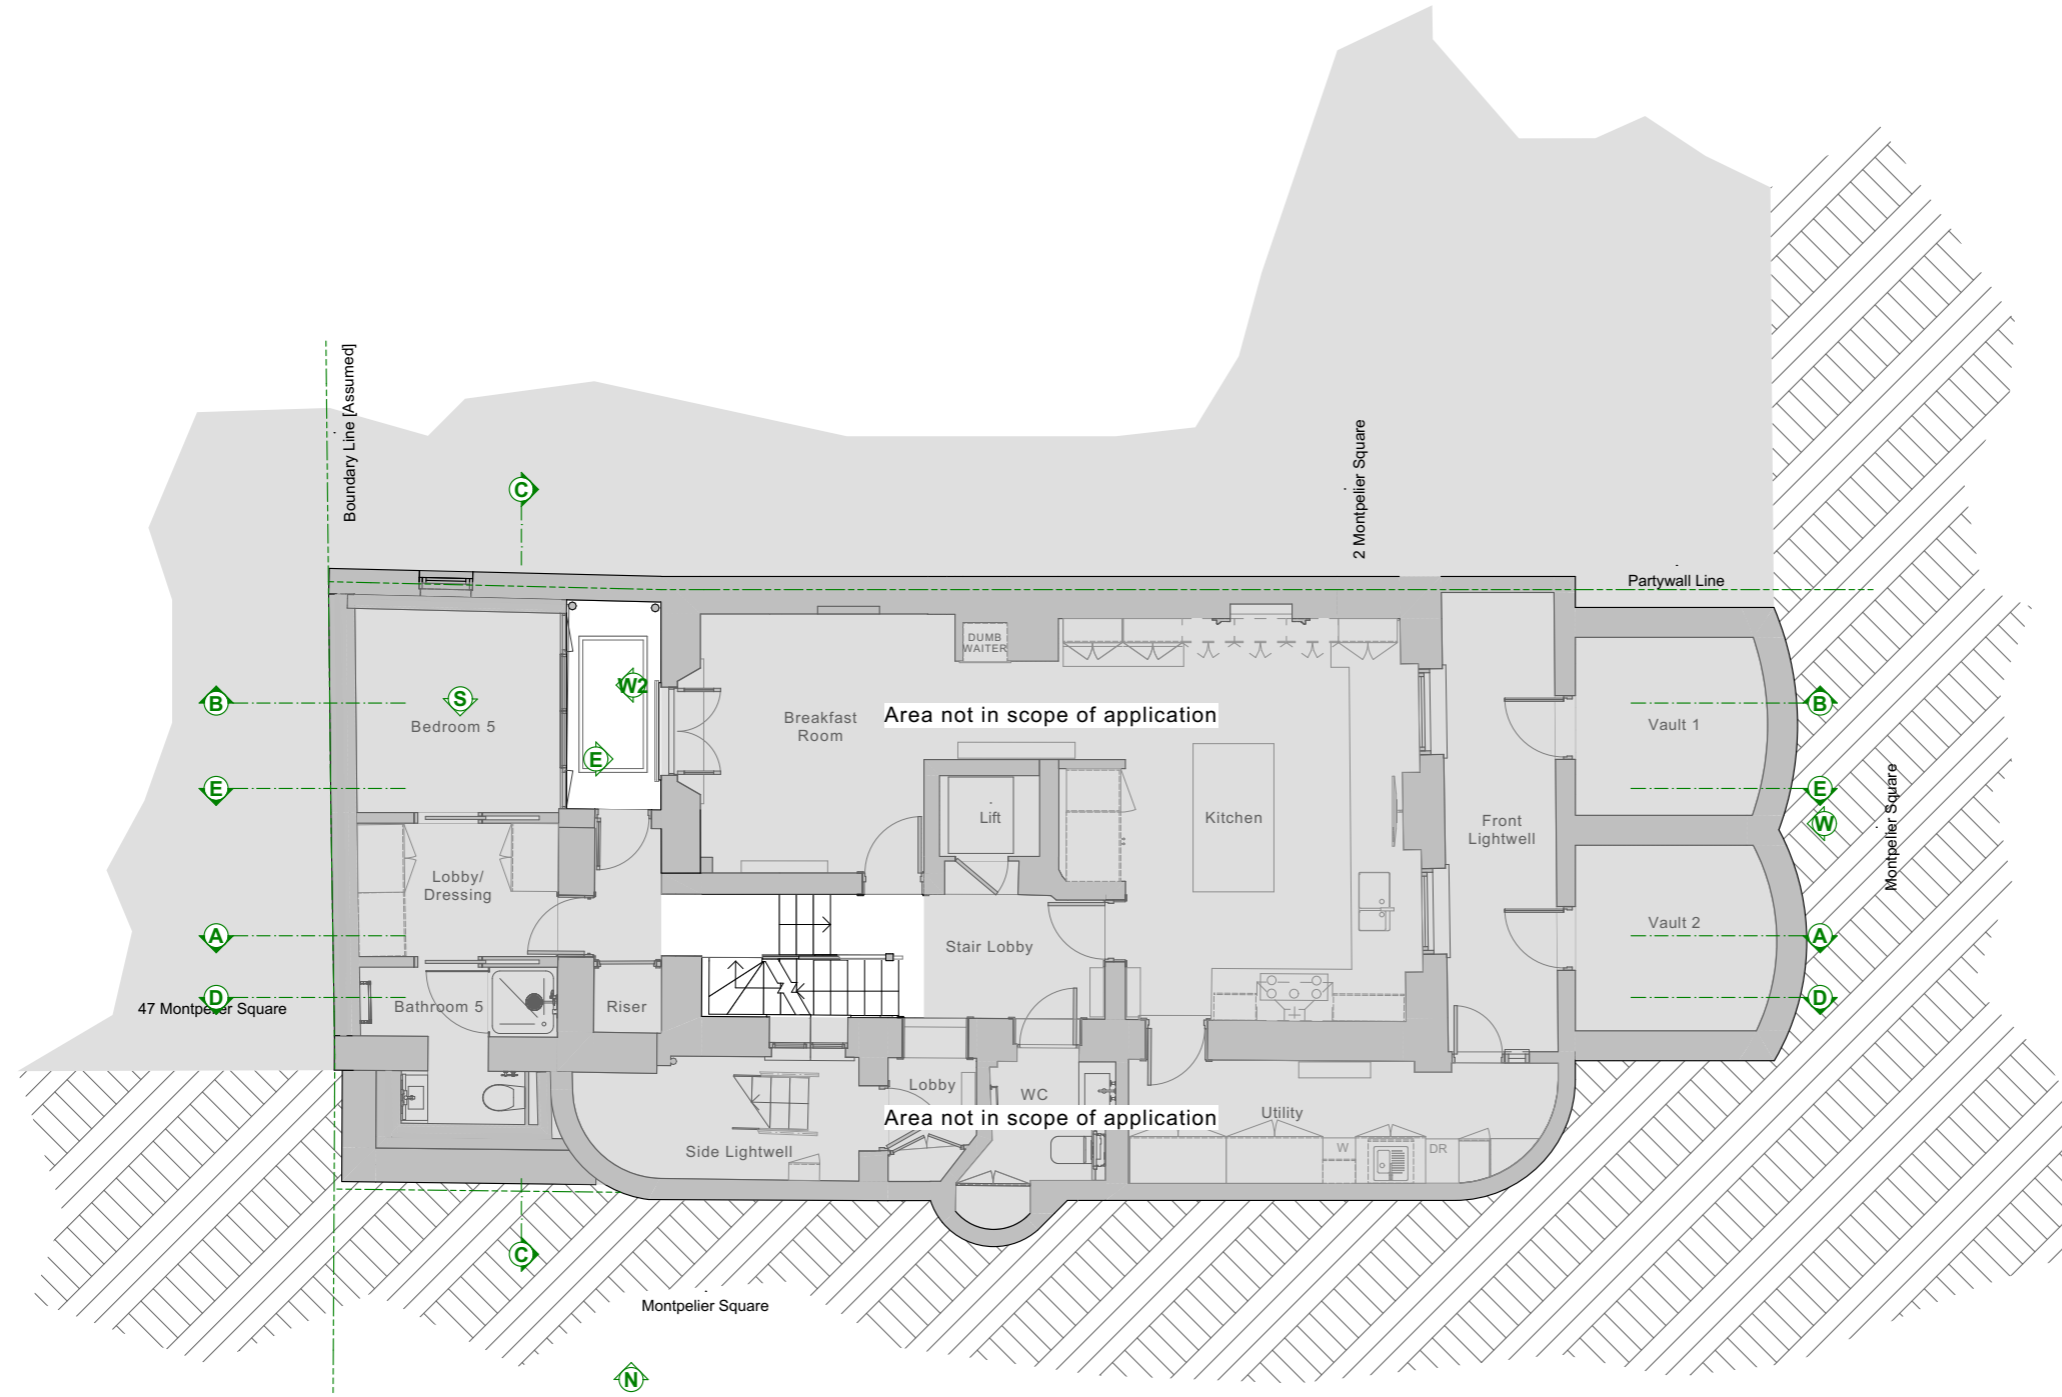

Rev	Issue Date	Revision Notes	Drawn	Checked
P06	25/03/2024	SECTION 73	JW	
P05	14/03/2024	WIP	JW	
P04	23/01/2024	PRELIMINARY	JW	
P03	23/11/2023	PRELIMINARY	JW	
P02	31/08/2023	PRELIMINARY	JW	
P01	17/05/2023	PRELIMINARY	JW	

Garnett Architecture
 Architecture, Planning, Interiors
 The Print Rooms,
 164-180 Union Street
 London, SE1 0LH
 +44 (0)20 7404 7677
 www.garnett.studio

PROJECT 1 Montpelier Square

CLIENT Private Client

DRAWING Lower Ground Floor Plan
 Proposed Plans

STATUS **PLANNING**

REFERENCE Project Originator Zone Location Type Role Drawing Revision No. Code No.
0951 - GAR - 00 - B1 - DR - A - 0151 - P06

PROJECT NUMBER	DRAWING NUMBER	REVISION
0951	0151	P06

DATE 26/03/2024 SCALE @ A3 1:100

Information contained on this drawing is the sole copyright of Garnett Architecture LLP and is not to be reproduced without their permission