



Front Elevation (North)

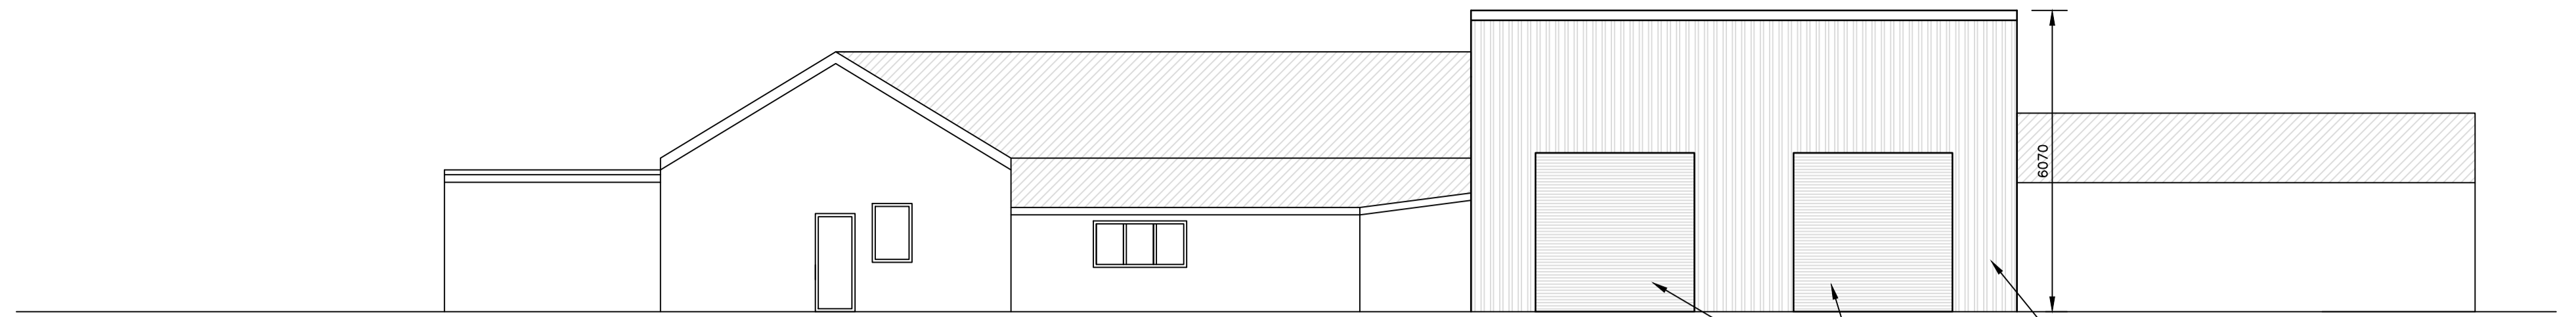


Side Elevation (West)

3200 11000
New roller shutter doors, 3.2m high
Cladding to match existing

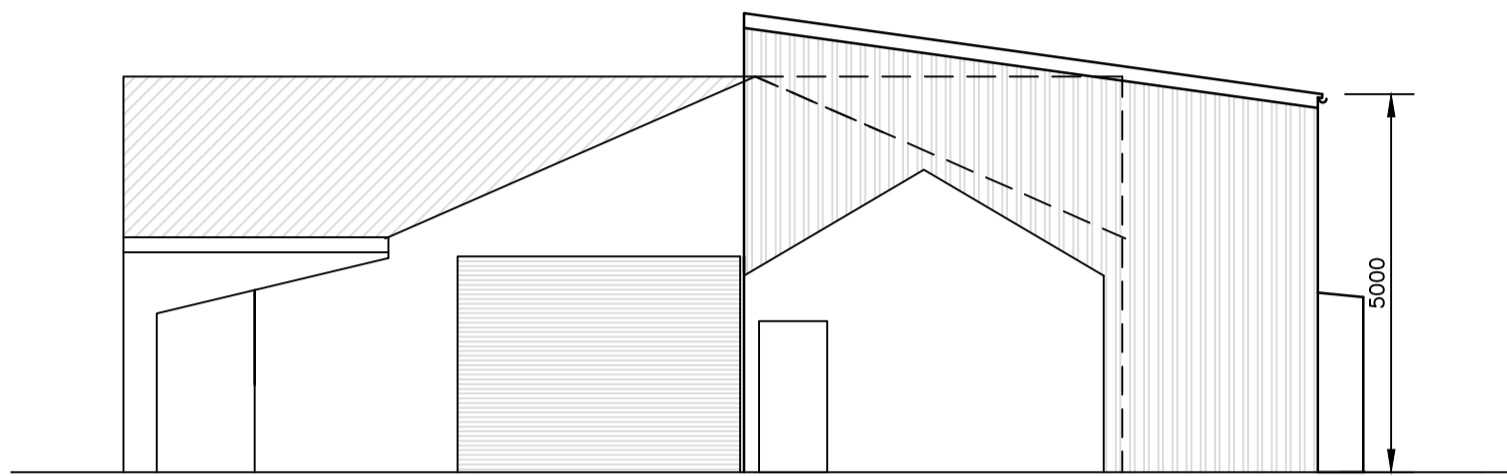


Rear Elevation (South)

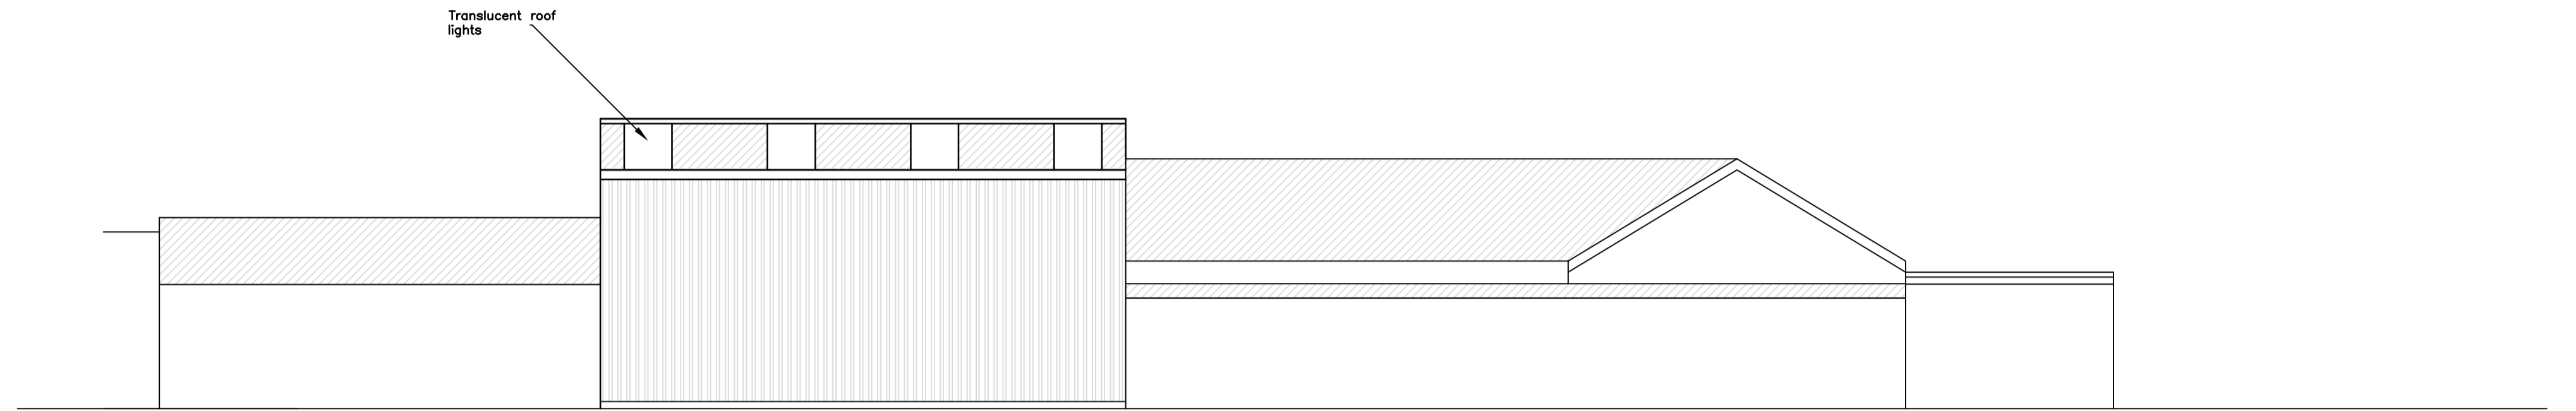

Side Elevation (East)


Existing fence

PROPOSED ELEVATIONS

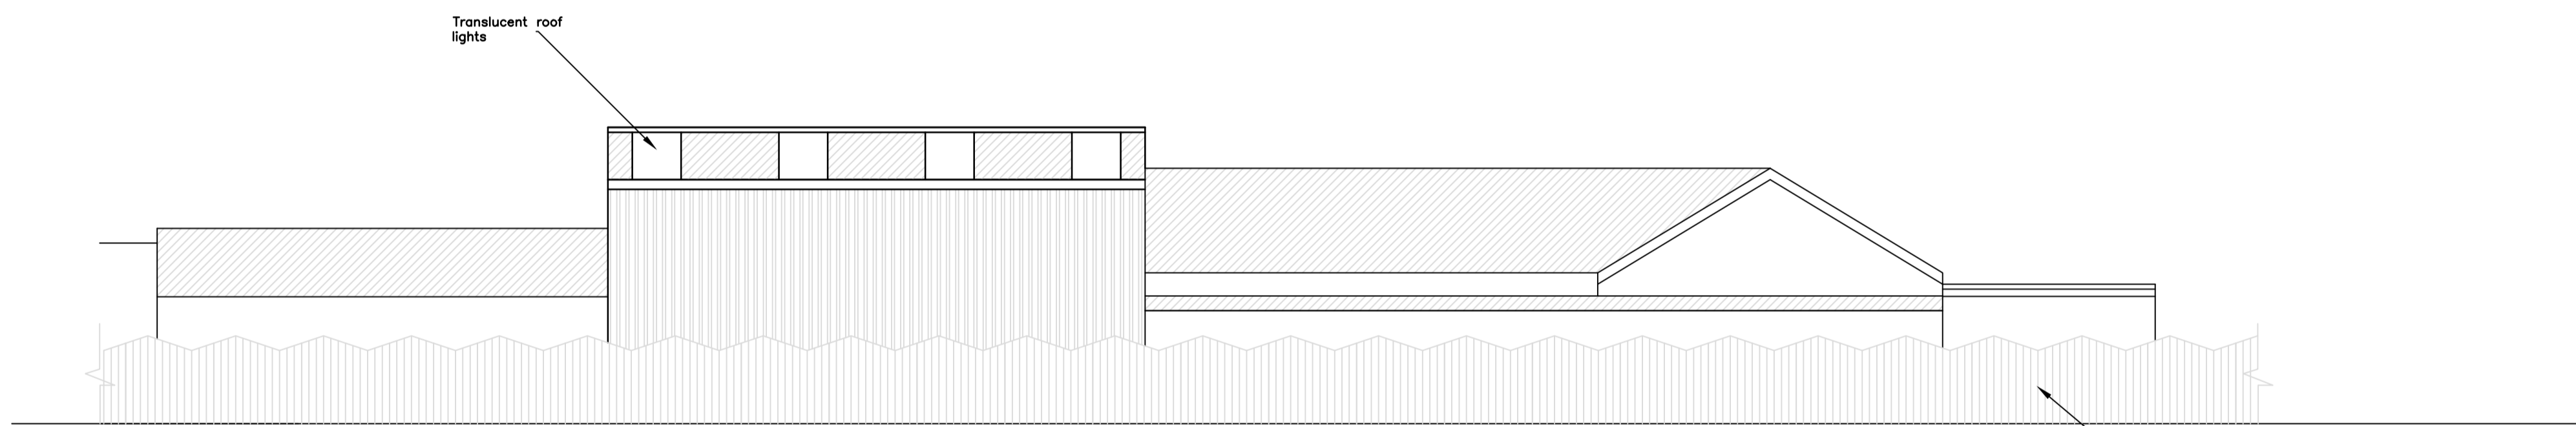


Side Elevation (East)

Existing fence

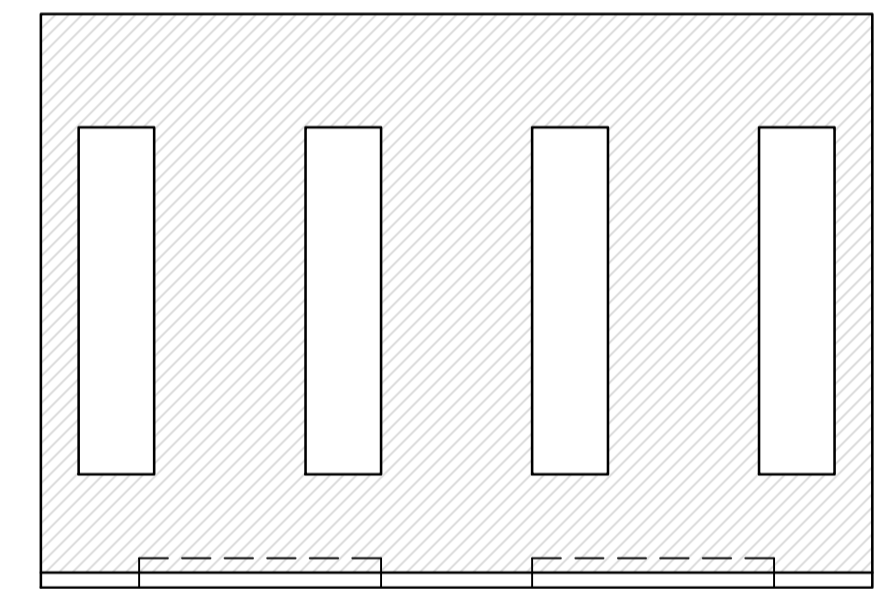

PROPOSED ELEVATION (As viewed from No35)

ROOF PLAN

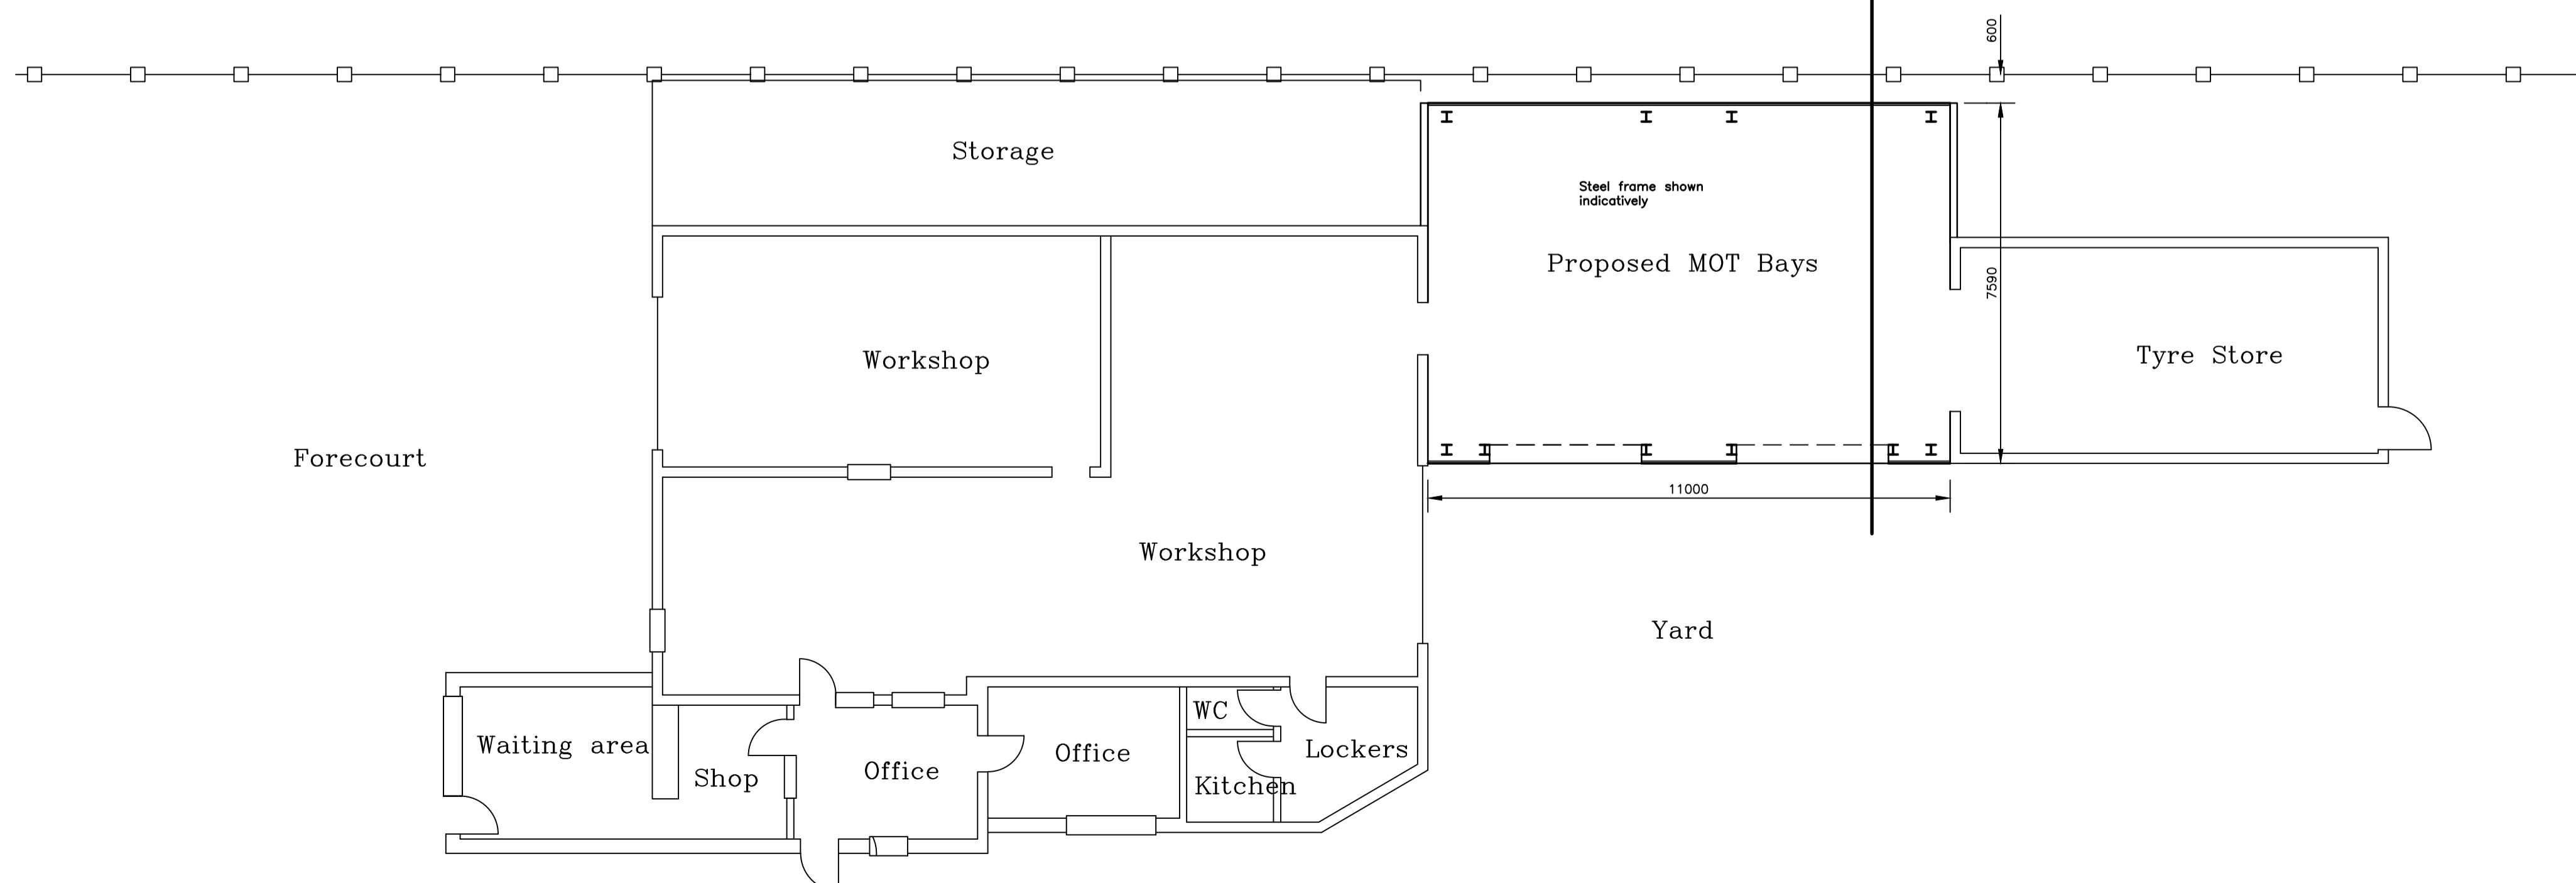

PROPOSED FLOOR PLAN

Rev.	Description	Date	M.R.
A	Additional East elevation with fence removed	13.04.24	M.R.

Client
Mr A Wright
The Chimneys, Keyingham Road
Ottringham
HU12 0AL

Project
Rear extension to MOT garage following removal of existing extensions
Wrights Garage, 41 Staithes Road, Preston HU12 8TD

Title
Proposed Plan and Elevations

Drawn
Mike Rimmington
07811 041187

Date
Feb 2024

Scales
1:100

Drawing No.
24/PL/01
Sheet 2 of 3

Revision
A

