

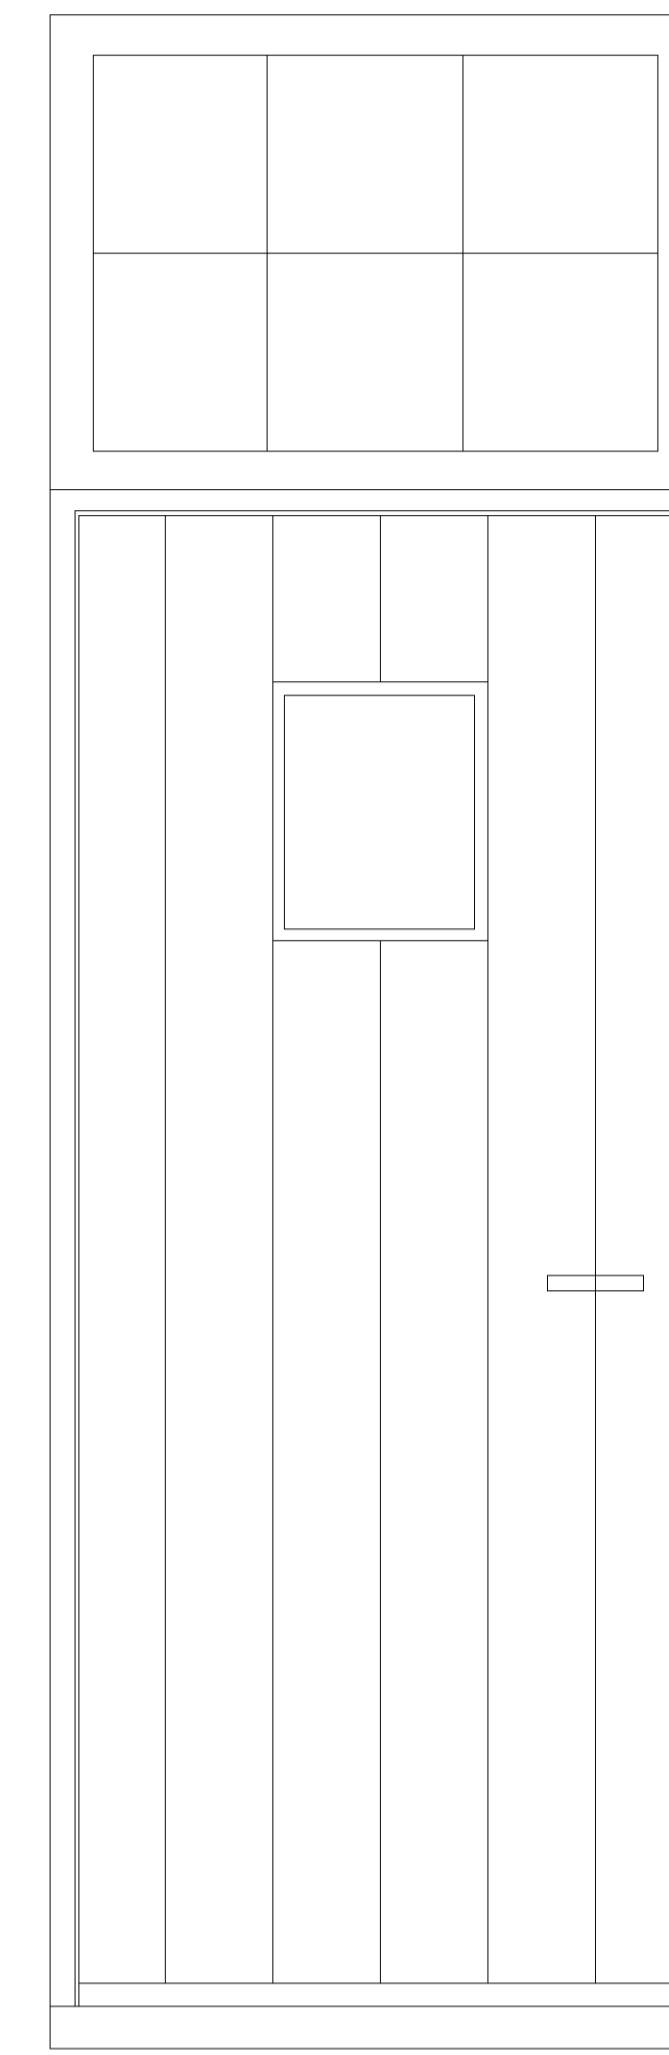



Proposed North Elevation From Wood Lane 1:50

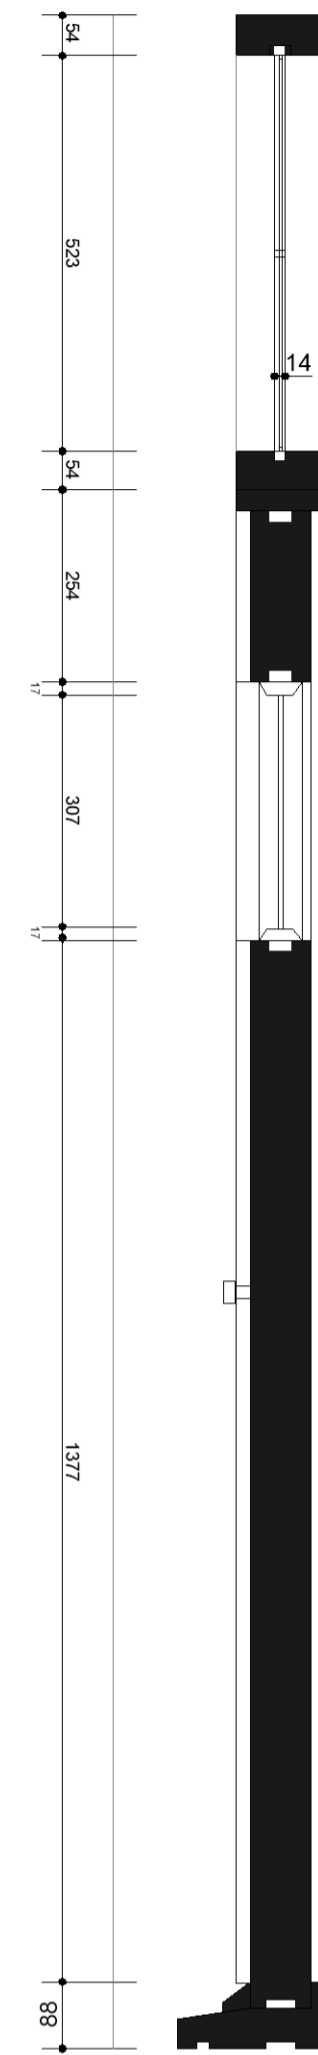

Proposed Timber Entrance Door and Window Joinery Detail 1:10

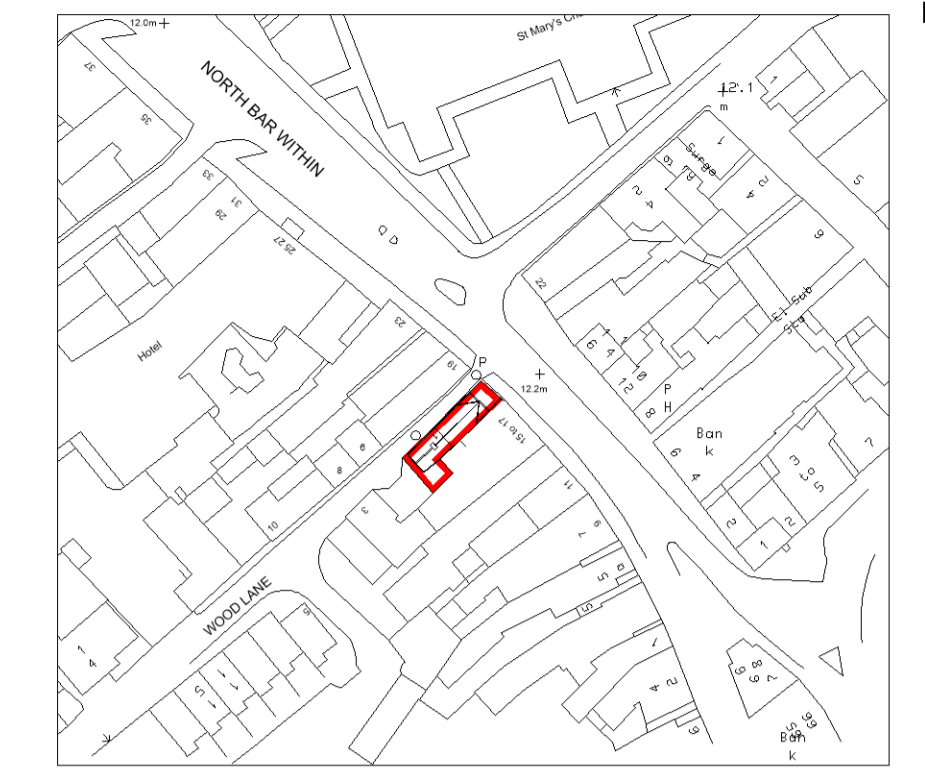

Location Plan 1:1250

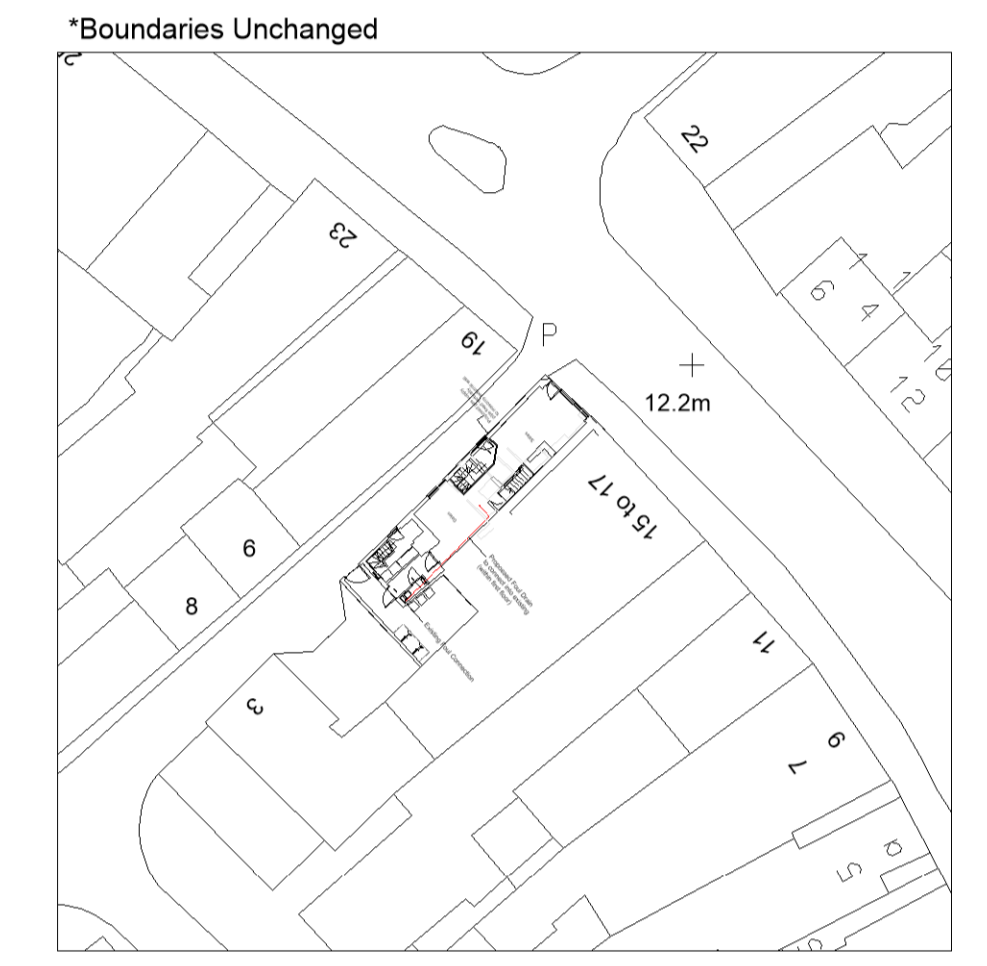

Proposed Block Plan 1:500




Proposed Ground Floor Plan 1:100


Proposed First Floor Plan 1:100

Proposed Second Floor Plan 1:100

Proposed Roof Plan 1:100

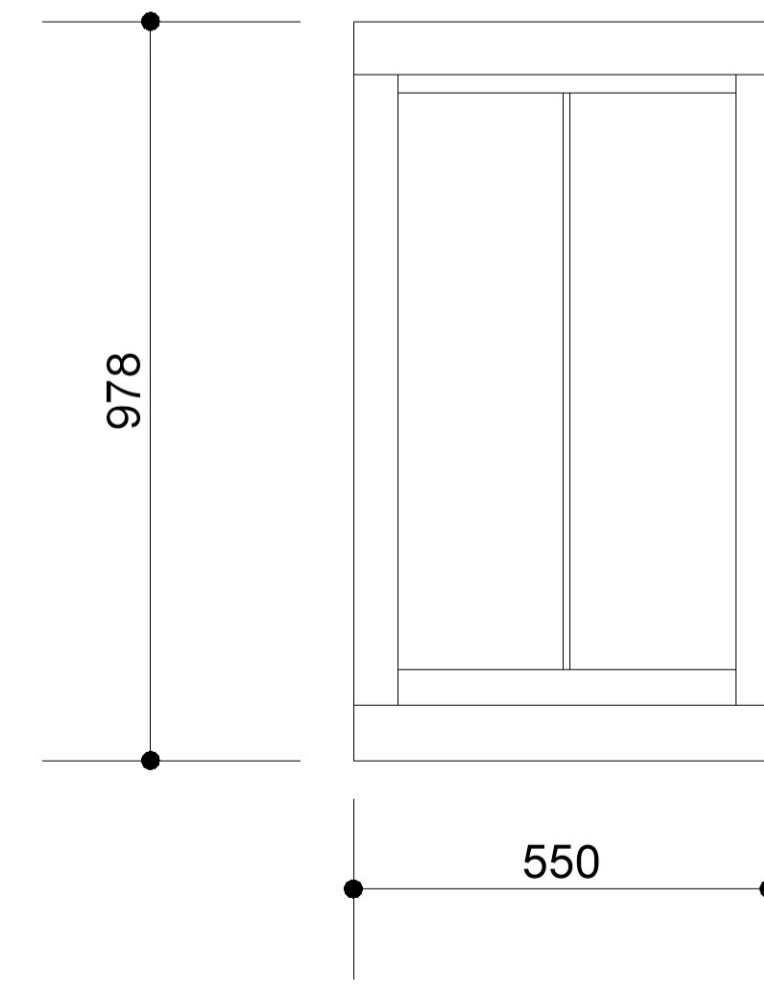

2no. Proposed Velux Heritage GCL CC04 (Refer to manual for details)

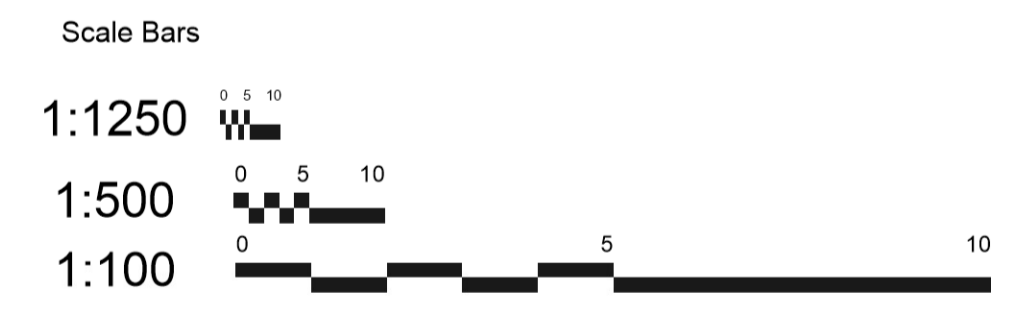

Rev	Drawing Type	Drawn	Checked	Date
Document Status:		Purpose of Issue: Planning		
JSA		Jonathan Smith Architects		
Danish Buildings, 44-46 High Street, Unit 4, Hull, HU1 1PS		t: 01482 881884		
e: jsmith@jsmitharchitect.co.uk		w: www.jsmitharchitect.co.uk		
Project:				
Proposed Change of Use Reduction of retail space to convert into 1 bedroom apartment				
Title: Proposed Joinery Details				
Client: J Glenwright				
JSA Project Ref	Scale	Original Paper Size	Paper Orientation	Drawn
2022-041	1:10 1:50 1:100	A1	Landscape	JPS
File Identifier				
Project	Originator	Volume	Level	Type
GLN	JSA	V1	XX	DR
				Role
				Number
				Revision
				02
				A
Jonathan Smith Architects Ltd Registered in England & Wales Reg No: 7892903				