




REVISIONS		
Date	Description	By

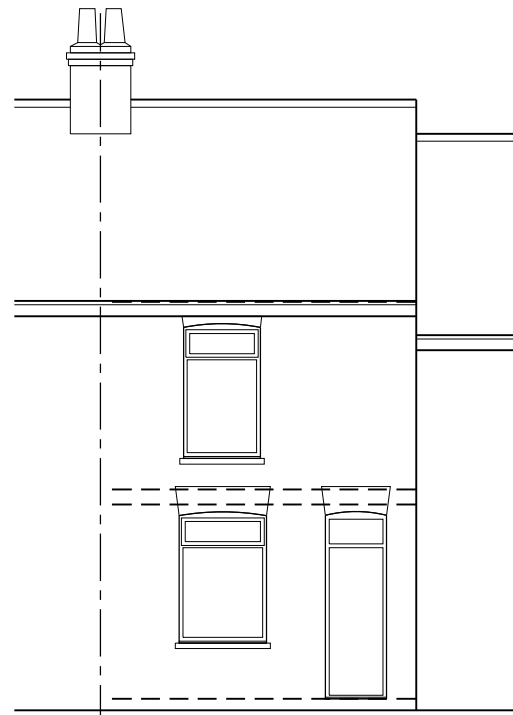


Front Elevation
(Existing)

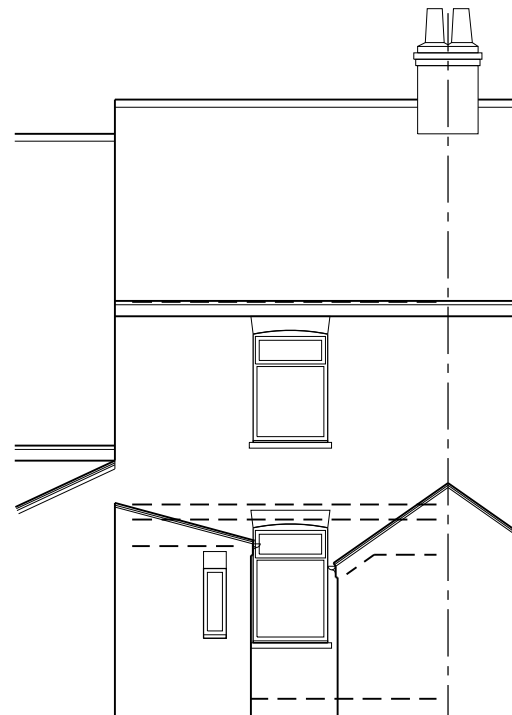


Rear Elevation
(Existing)

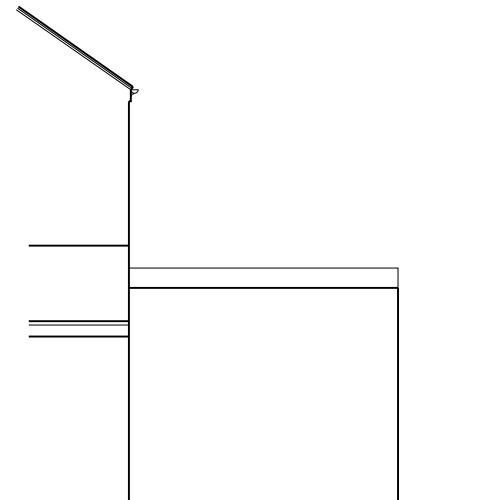

Side Elevation
(Existing)

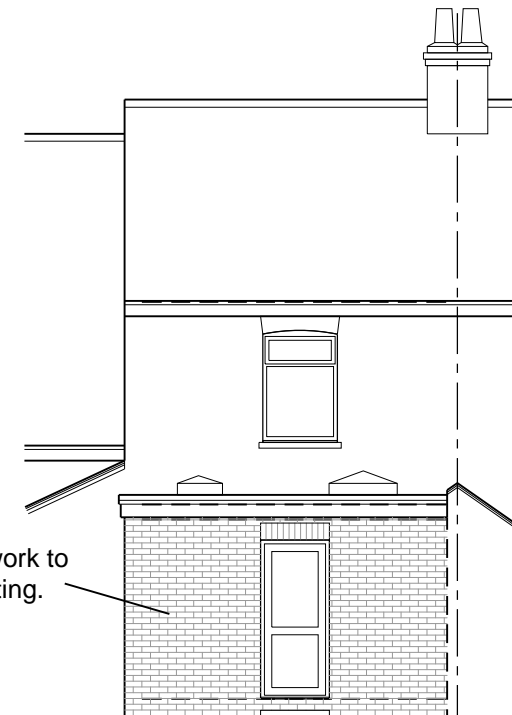

Rear Elevation
(Proposed)

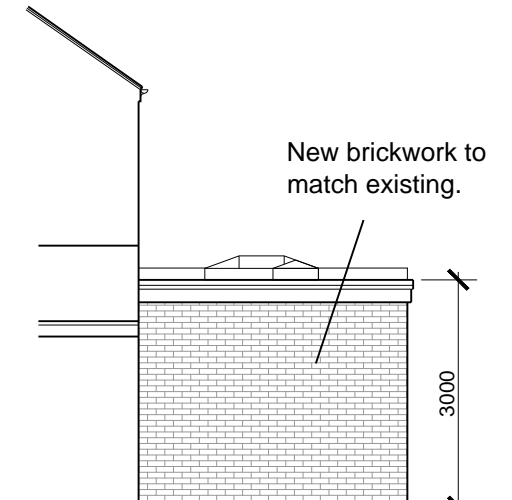


Side Elevation
(Proposed)

New brickwork to match existing.


New brickwork to match existing.

3000


3000

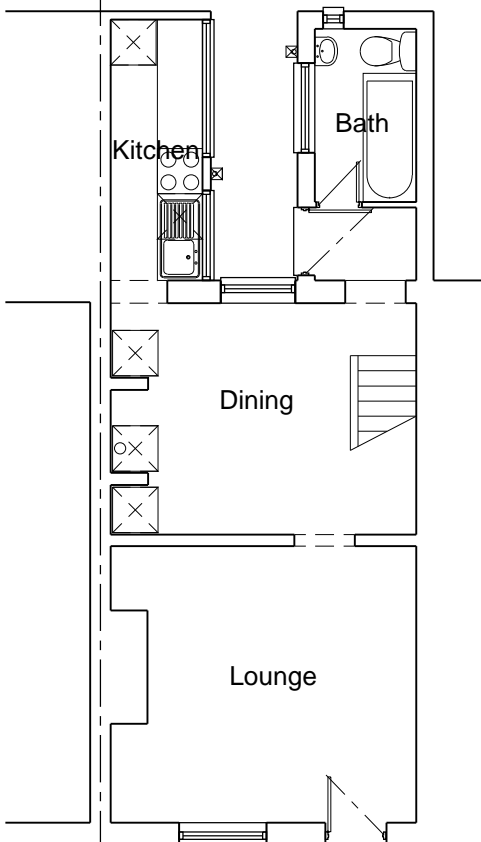


Ground Floor Plan
(Existing)

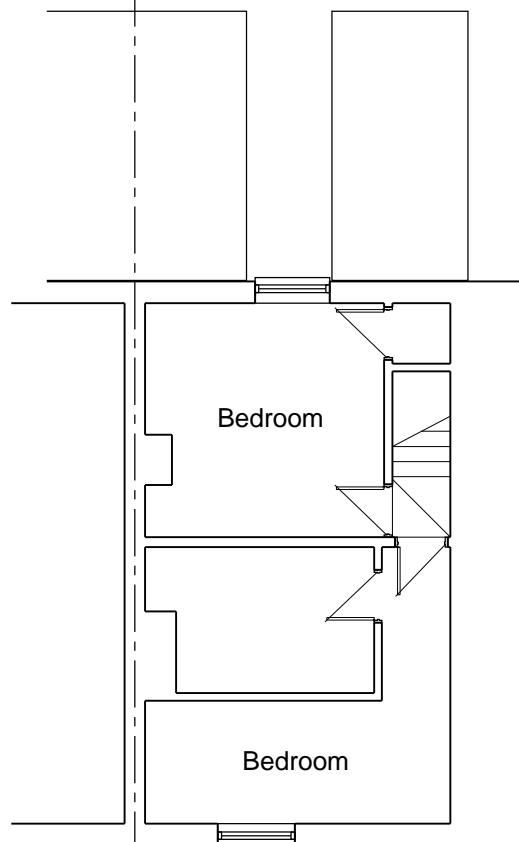

First Floor Plan
(Existing)

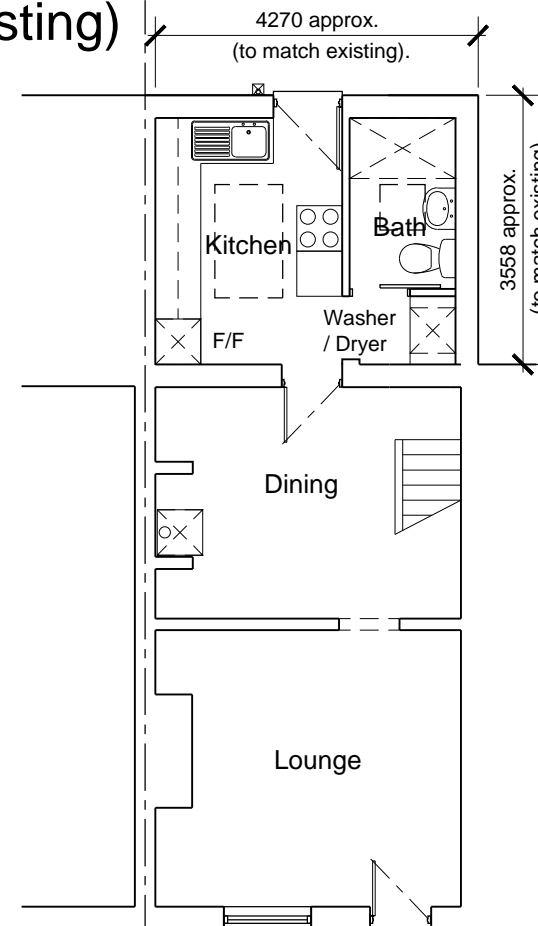

Ground Floor Plan
(Proposed)

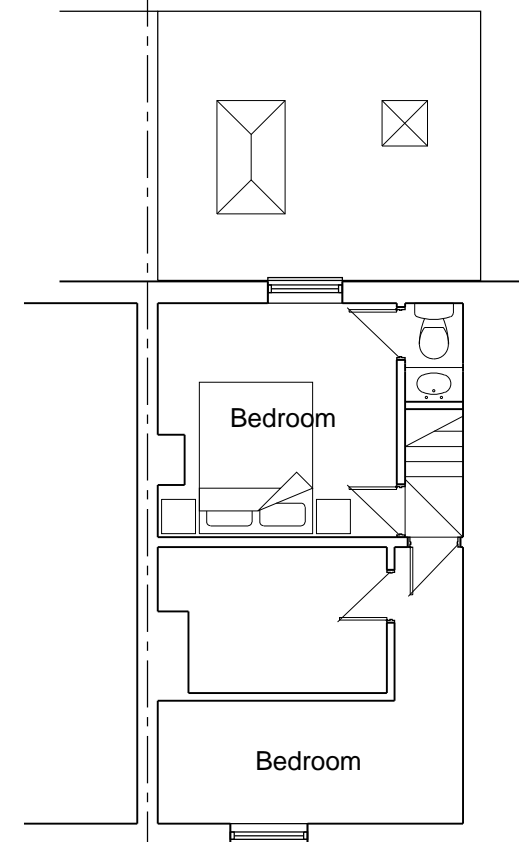


First Floor Plan
(Proposed)

4270 approx.
(to match existing).

3558 approx.
(to match existing).

Section A-A

Scale 1:100

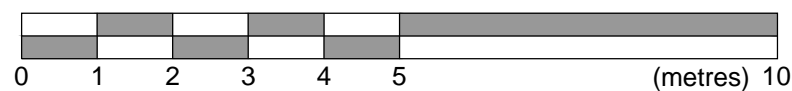

Seatswood Architects Ltd.
from concept to completion

Seatswood, Seaton Road, Hornsea, East Yorkshire HU18 1BS
T: 01984 534842 M: 07713591453 E: colin@seatswood.co.uk

Client
Mrs L. Graham

Job Title
Proposed Alterations and Extension
3, Lorne Terrace,
Witherwick, East Yorkshire
HU11 4TS

Scale @ AS	Date	Drawn by	Checked
1:100	07.02.24	CDE	-

Dwg. title
Plans and Elevations
As Existing and Proposed

PLANNING

Job No.	Dept.	Drawing No.	Rev.
LG/2402	A	001	P04