



Notes

All drawings to be signed off by building control before the commencement of any works. If works commence on a Building Notice, the Builder/property owner commences works at their own risk and ELA Design (or its Officer's) cannot accept and liability whatsoever for these works carried out.

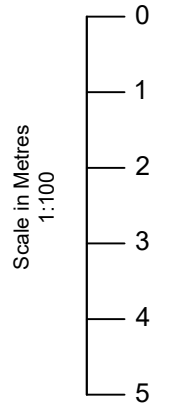

White K-render walls

PROPOSED FRONT ELEVATION

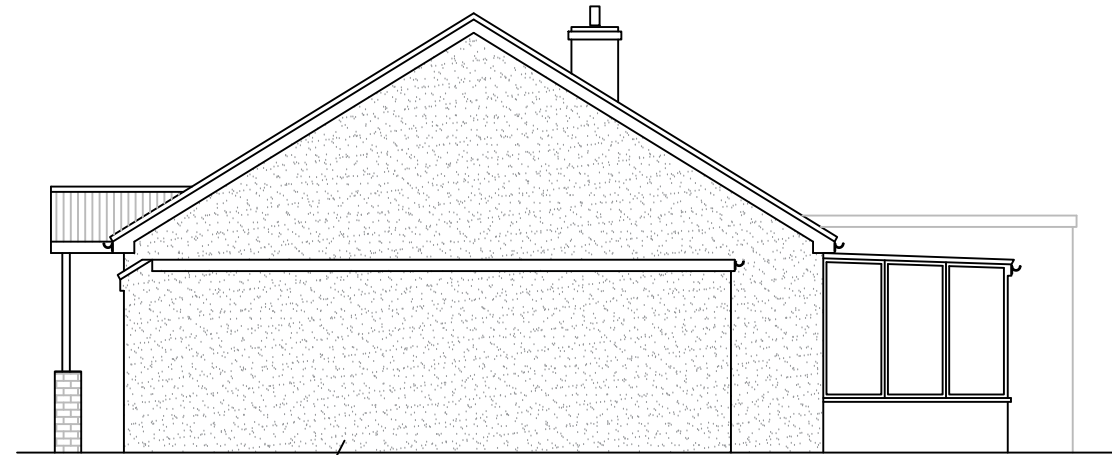


White K-render walls

PROPOSED SIDE ELEVATION



White K-render walls

PROPOSED REAR ELEVATION

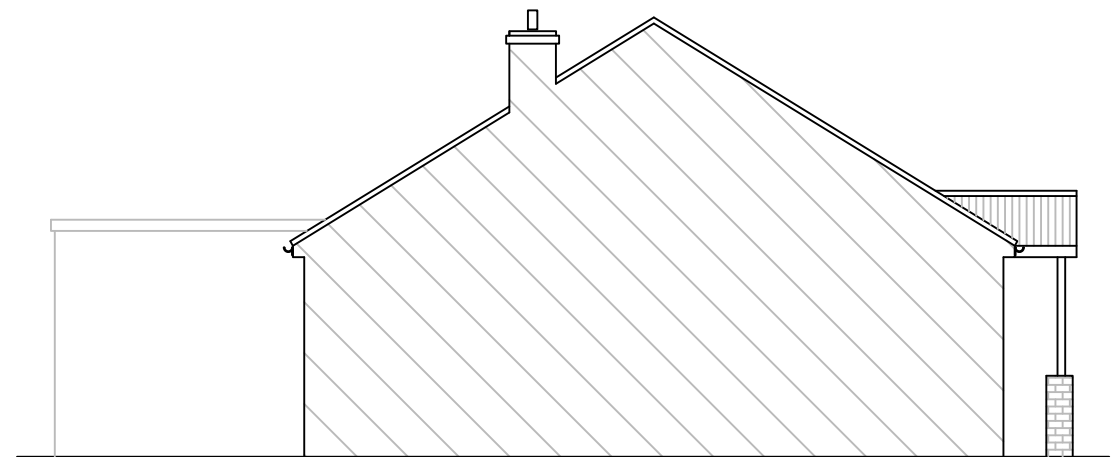

PROPOSED SIDE ELEVATION

Rev	Date	Details	By
A	08/04/24	Revision A	CE

Project: House Redevelopment

Drawing: Proposed Elevations

Address: 4 Vicarage Close, Standon, Ware, SG11 1QP

Drawing N°: ELA/6 Rev: A

A3 Scale: 1:100 Drawn By: CE Job No: 2942 Date: 08/04/24



www.ela-design.co.uk

ELA Design
Beechcroft
Riverside Avenue
Broxbourne
Herts
EN10 6RA

Tel: - 07979510821