



PROPOSED GROUND FLOOR PLAN  
SCALE 1:50

ALL DIMENSIONS ARE APPROXIMATE ONLY.  
TO BE CONFIRMED PRIOR TO CONSTRUCTION.

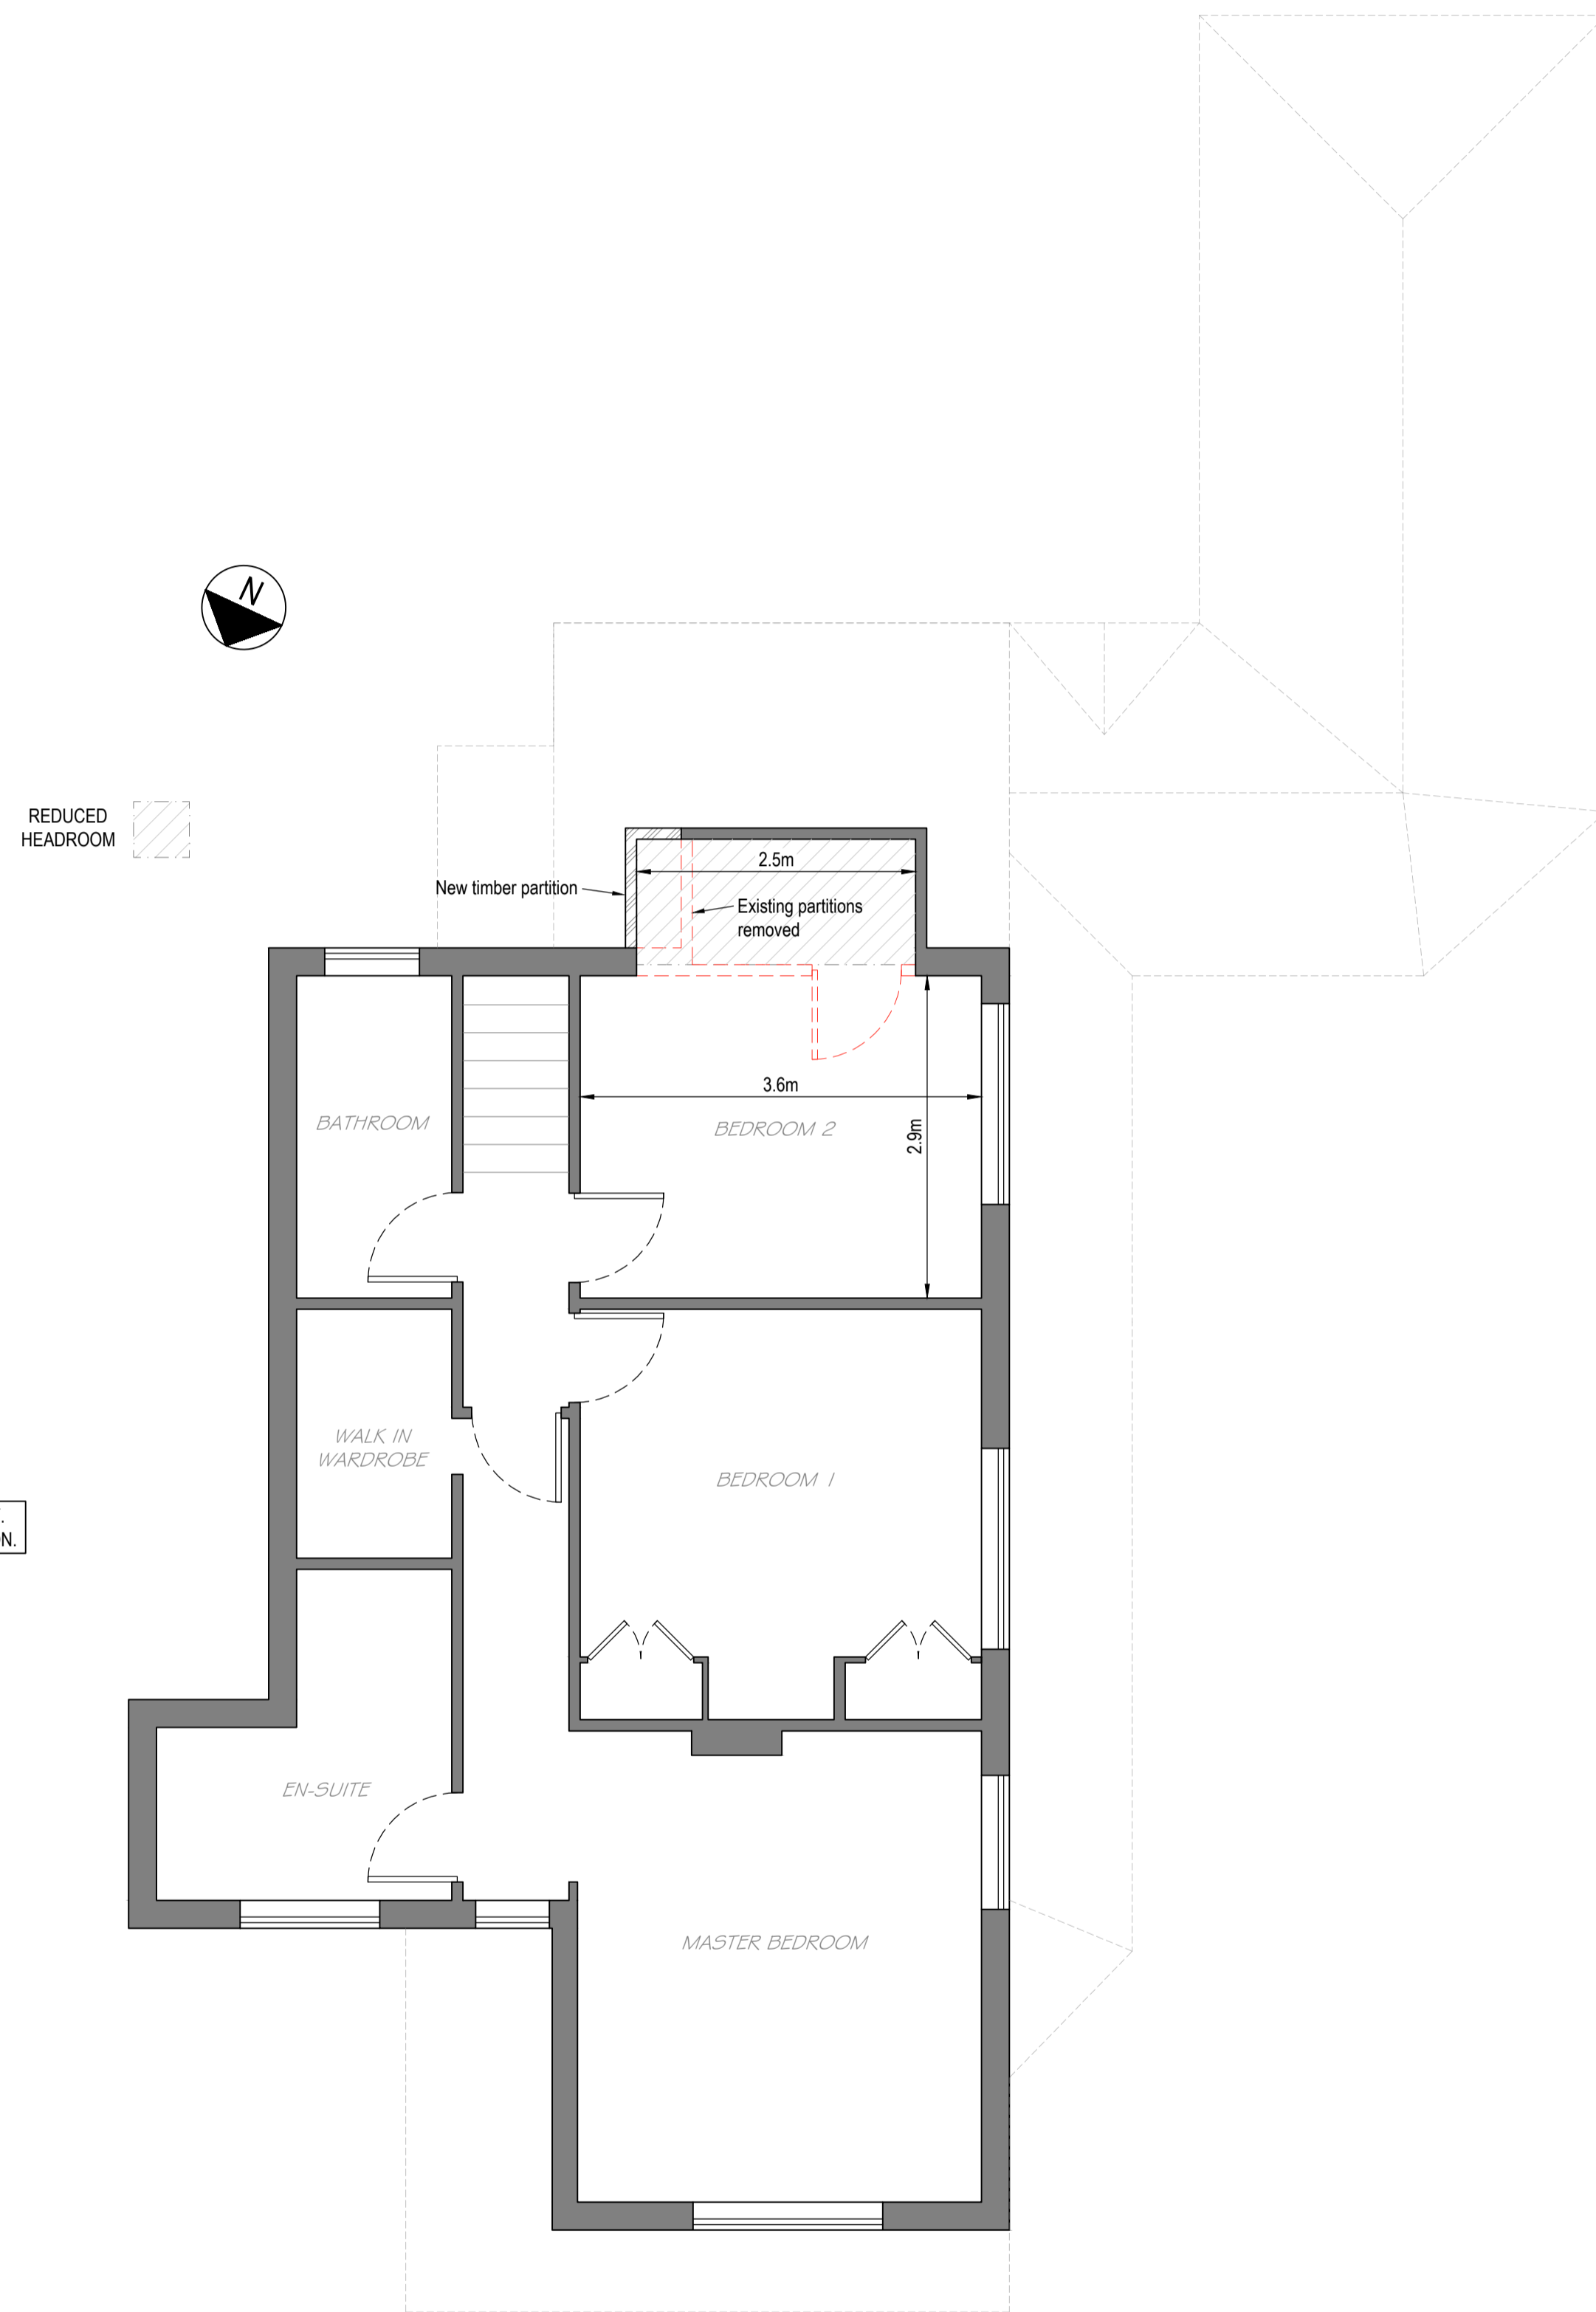

PROPOSED FIRST FLOOR PLAN  
SCALE 1:50

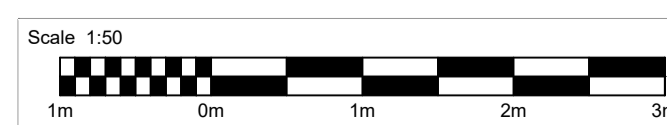

00	27/03/2024	Issued for planning	COG	JG	EG
Rev	Date	Description	Drawn	Chk	App
<p>info@garrickce.com   www.garrickce.com   01483 904150 PM House, Old Portsmouth Road, Guildford, Surrey, GU3 1LZ</p>					
<h2>PLANNING</h2>					
<p>Site/Project:</p> <p style="text-align: center;">SWAN COTTAGE CHILWORTH ROAD ALBURY GUILDFORD GU5 9BE</p>					
<p>Title:</p> <p style="text-align: center;">PROPOSED GROUND FLOOR AND FIRST FLOOR LAYOUTS</p>					
Drawn: C. O'Sullivan		Checked: J. Garrick		Approved: E. Garrick	
Date: 14/03/2024		Scale: AS SHOWN @ A1		Revision:	
Project Number: GC6120		Drawing Number: DRG-A-004		Revision: 00	
© Copyright Garrick Consulting Engineers Ltd					