


To scale for Town Planning
Purposes and not
Construction Purposes

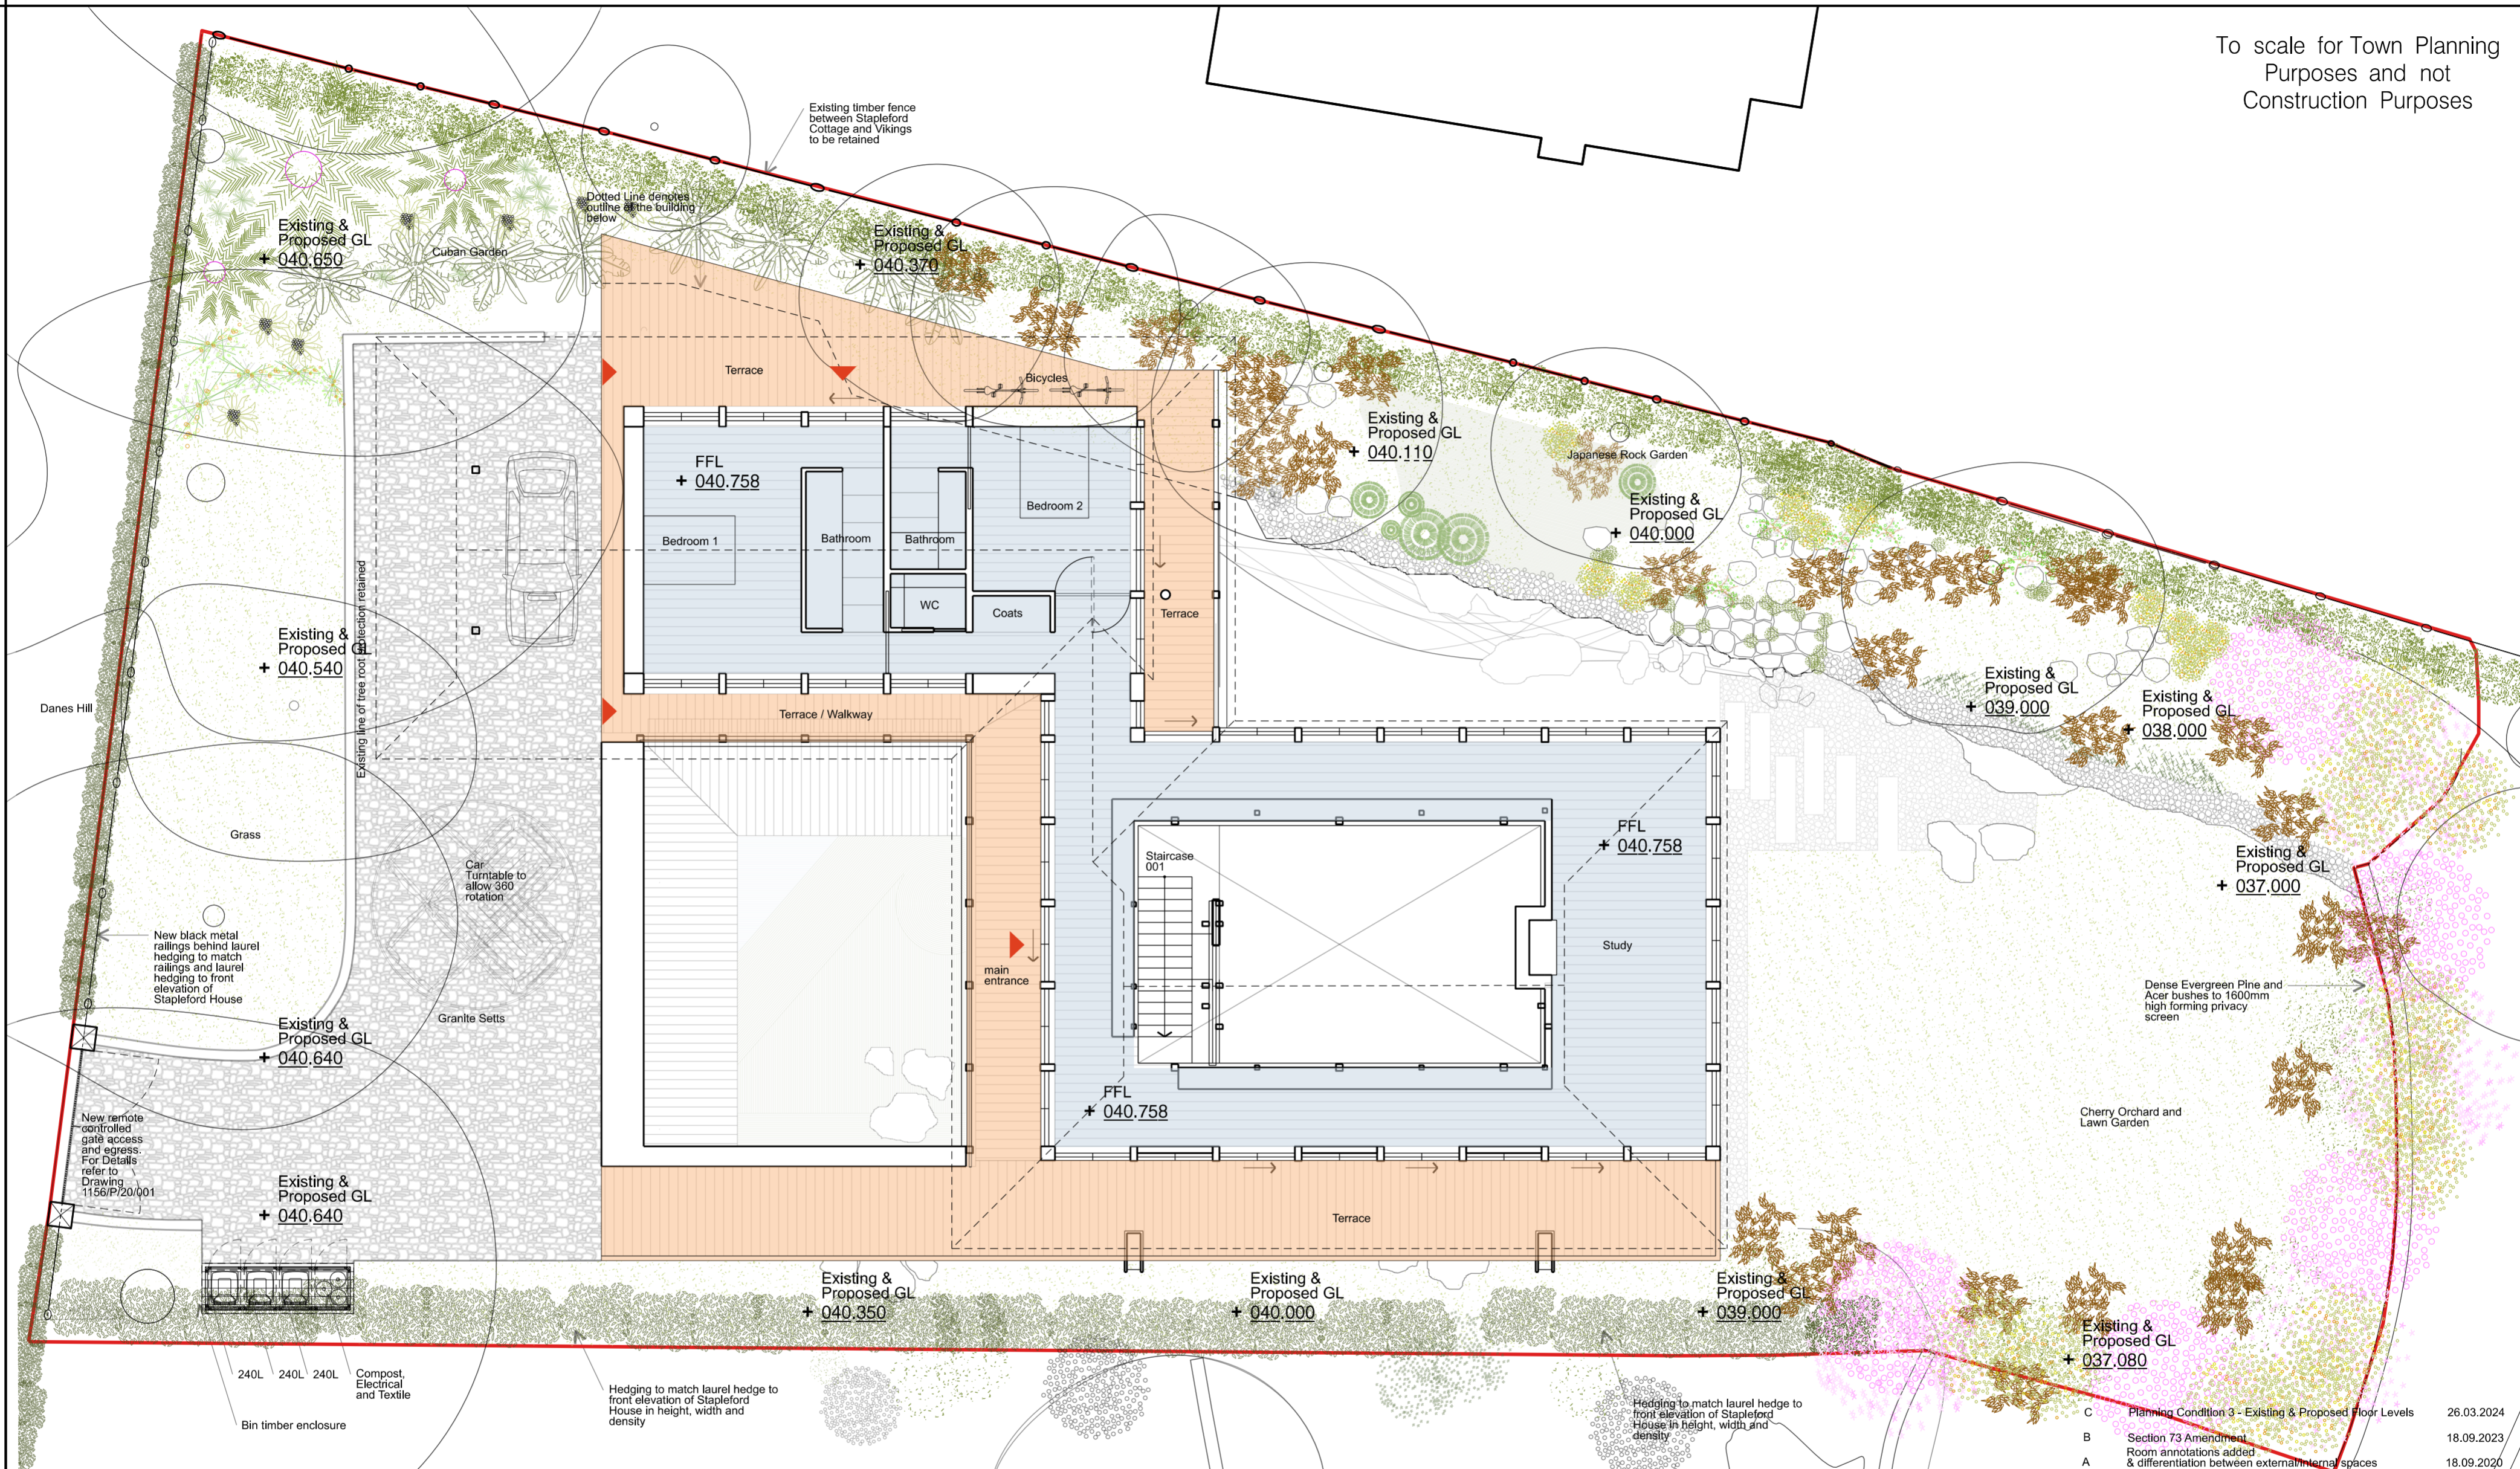

Interior Space
External Walkway & Terrace

FOR PLANNING

Drawn By
Checked By

C	Planning Condition 3 - Existing & Proposed Floor Levels	26.03.2024
B	Section 73 Amendment Room annotations added	18.09.2023
A	& differentiation between external/terrace spaces	18.09.2020

Project	Stapleford Cottage
Client	Dr. Roland Tegeder
Title	Proposed Ground Floor Plan

GROVES NATCHEVA ARCHITECTS	
Drawing No	1156/P/100/003
Revision	C
Scale	1:100 @ A2 1:140 @ A3
Date	Sept 2023