



To scale for Town Planning
Purposes and not
Construction Purposes

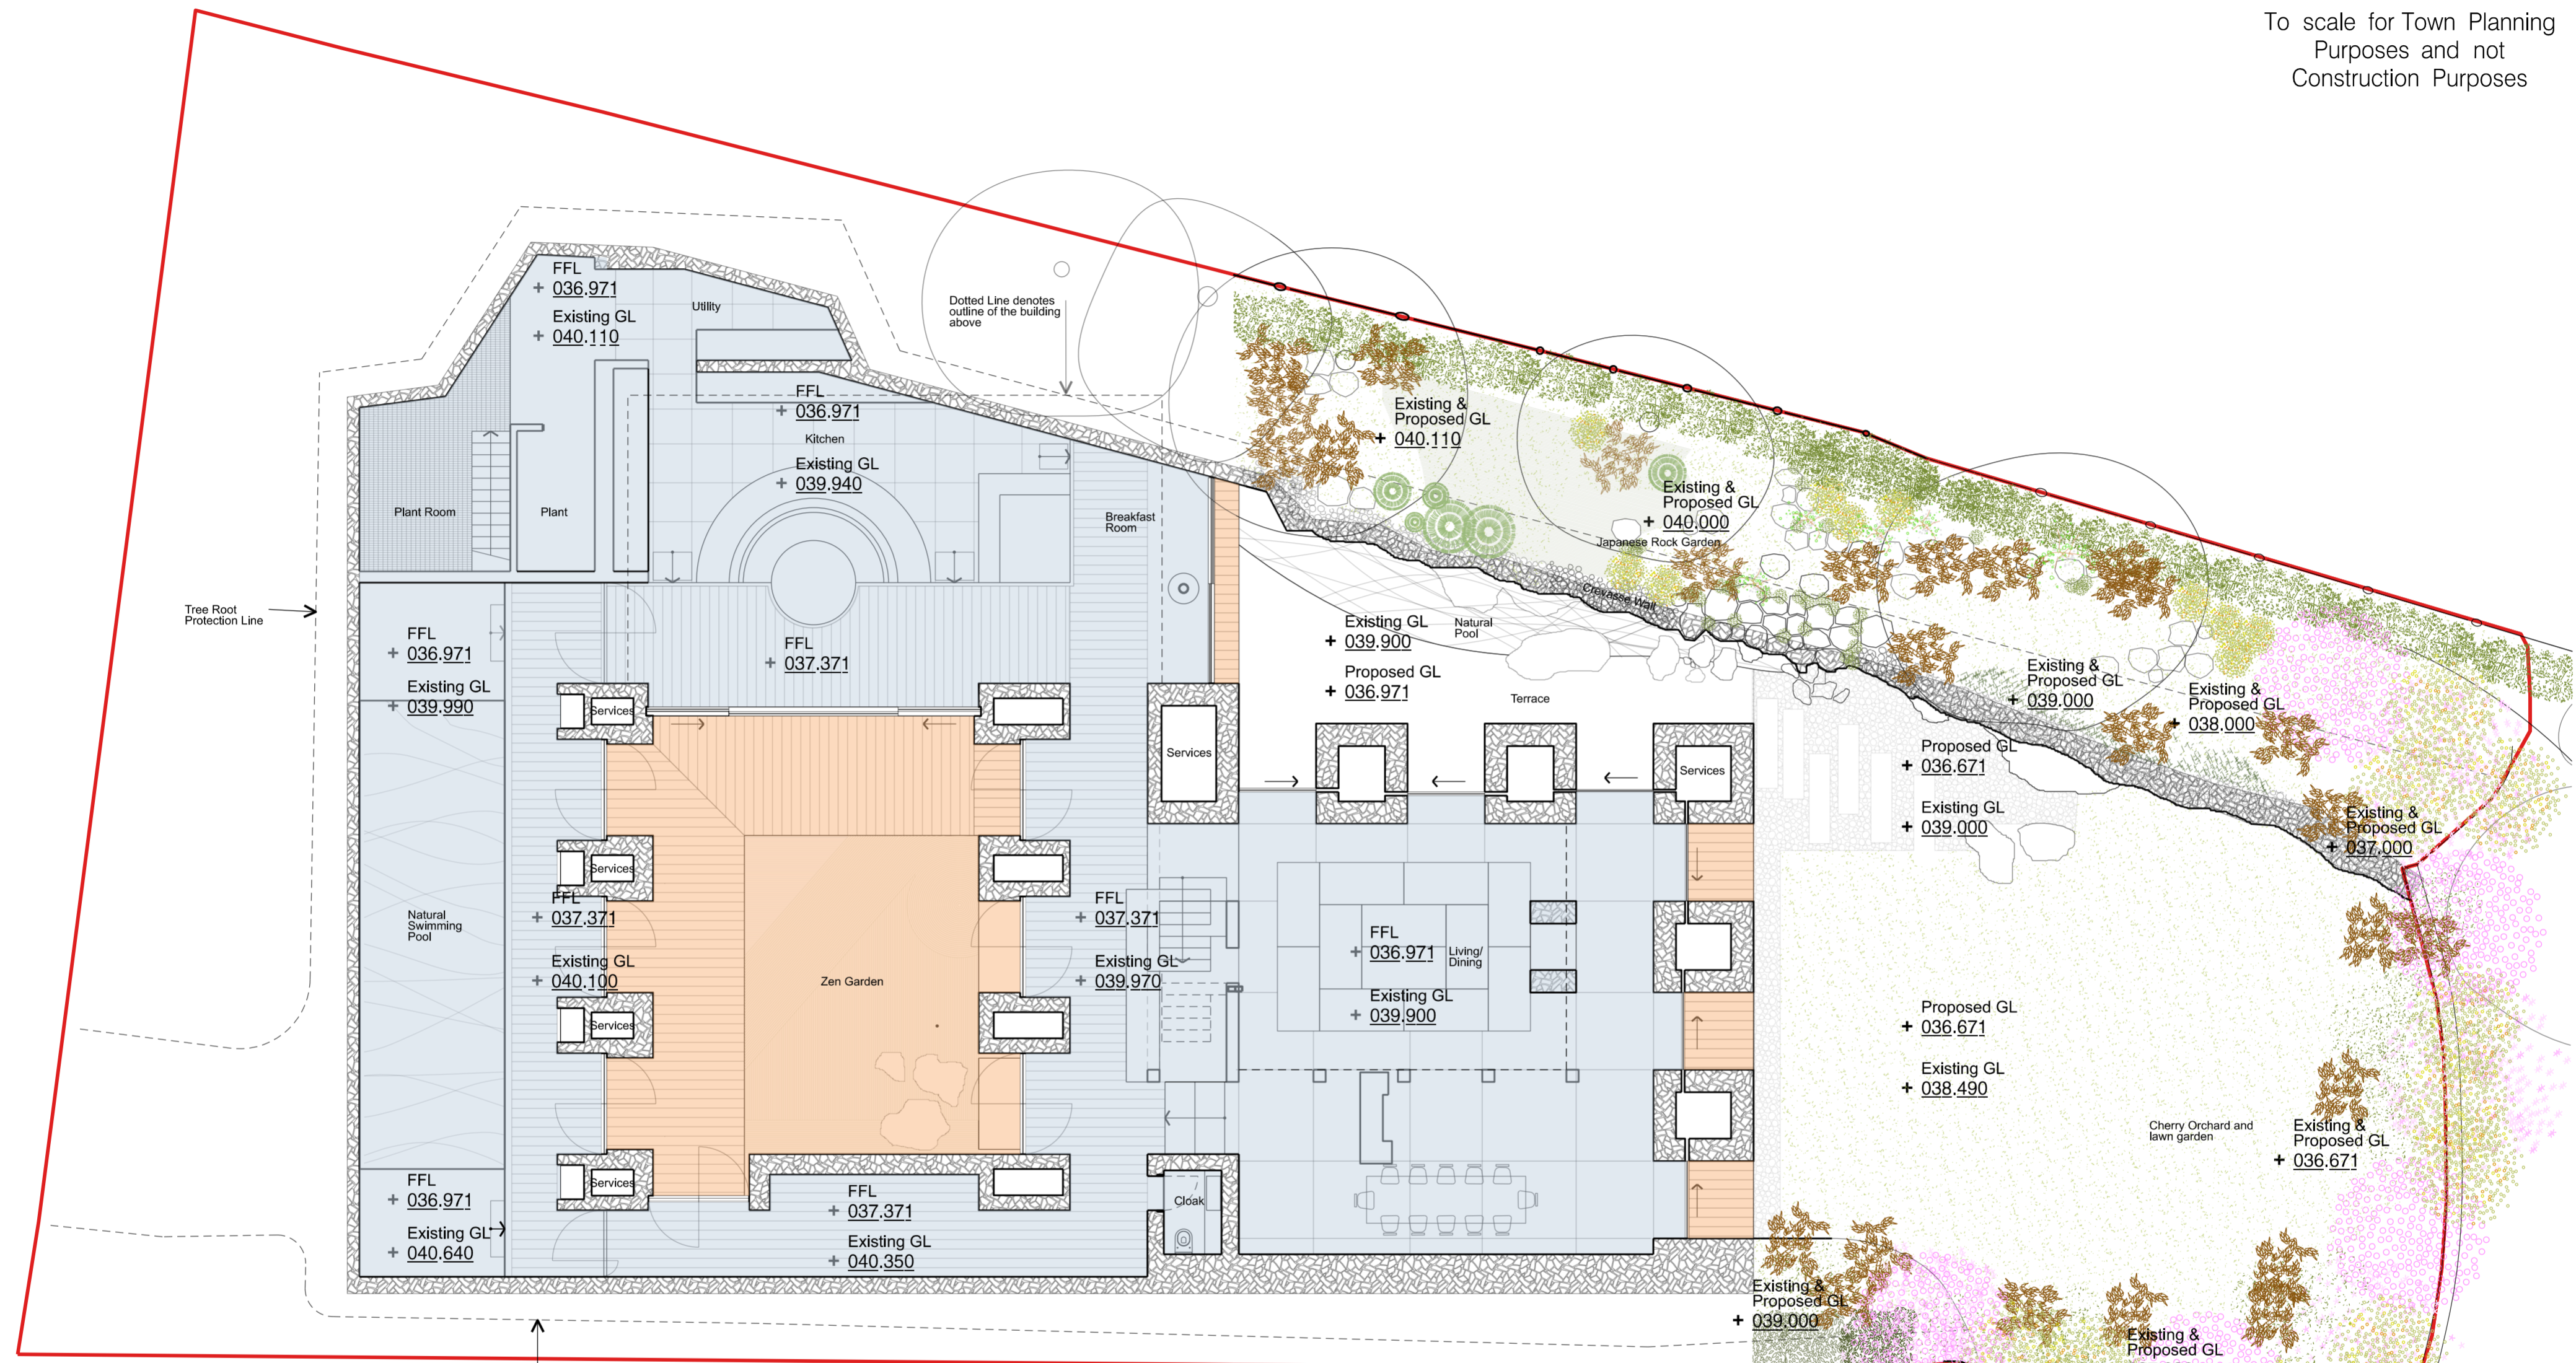

Dotted Line denotes
outline of the building
above

Tree Root
Protection Line

Tree Root
Protection Line

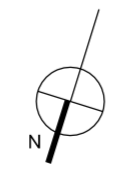

- Interior Space
- External Space

FOR PLANNING

Drawn By
Checked By

Drawing No
1156/P/100/004

Revision
D
Date
Sept 2023

- D Planning Condition 3 - Existing & Proposed Floor Levels 26.03.2024
- C Section 73 Amendment 18.09.2023
- B Alignment of basement dig to trial pit walls and addition of front gate & railings 16.09.2021
- A Room annotations added & differentiation between external/internal spaces 18.09.2020

Project	Stapleford Cottage
Client	Dr. Roland Tegeder
Title	Proposed Lower Floor Plan

GROVES NACHEVA ARCHITECTS