



To scale for Town Planning Purposes and not Construction Purposes

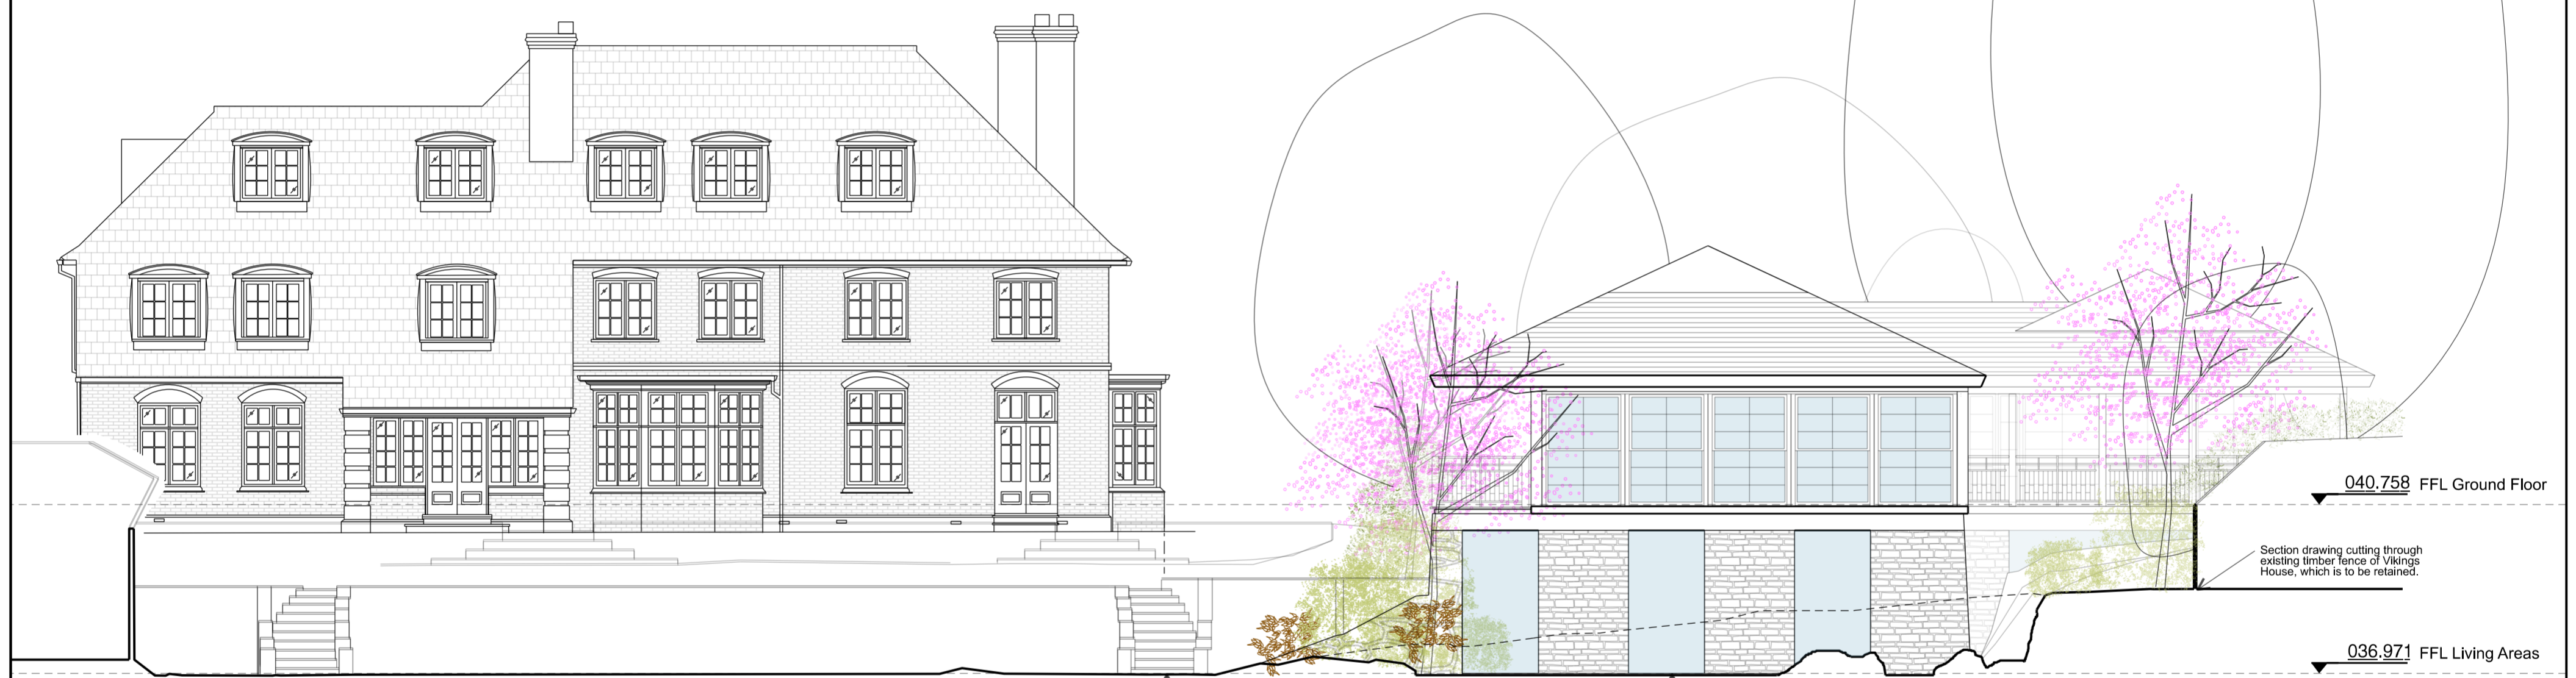

Line of Ground Level to be as Existing - refer to Drawing 1156/P/100/003 & 004

Line of proposed Ground Level to blend with existing Ground Level to Rear Garden +036.671 - refer to Drawing 1156/P/100/003 & 004

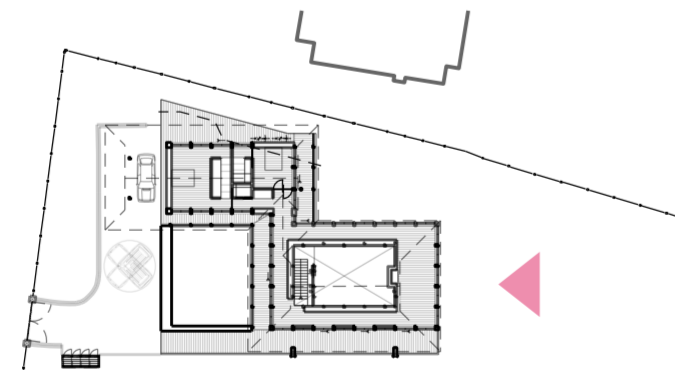

Key Plan - Elevation taken behind hedging



C	Planning Condition 3 - Existing & Proposed Floor Levels	26.03.2024
B	Section 73 Amendment	18.09.2023
A	Spot levels and surveyed neighbouring buildings added	18.09.2020

Project	Stapleford Cottage
Client	Dr. Roland Tegeder
Title	Proposed West Elevation

GROVES NATCHEVA ARCHITECTS

FOR PLANNING

Drawing No	1156/P/100/009	Revision	C
Scale	1:100 @ A2 1:140 @ A3	Date	Sept 2023