




GROUND FLOOR

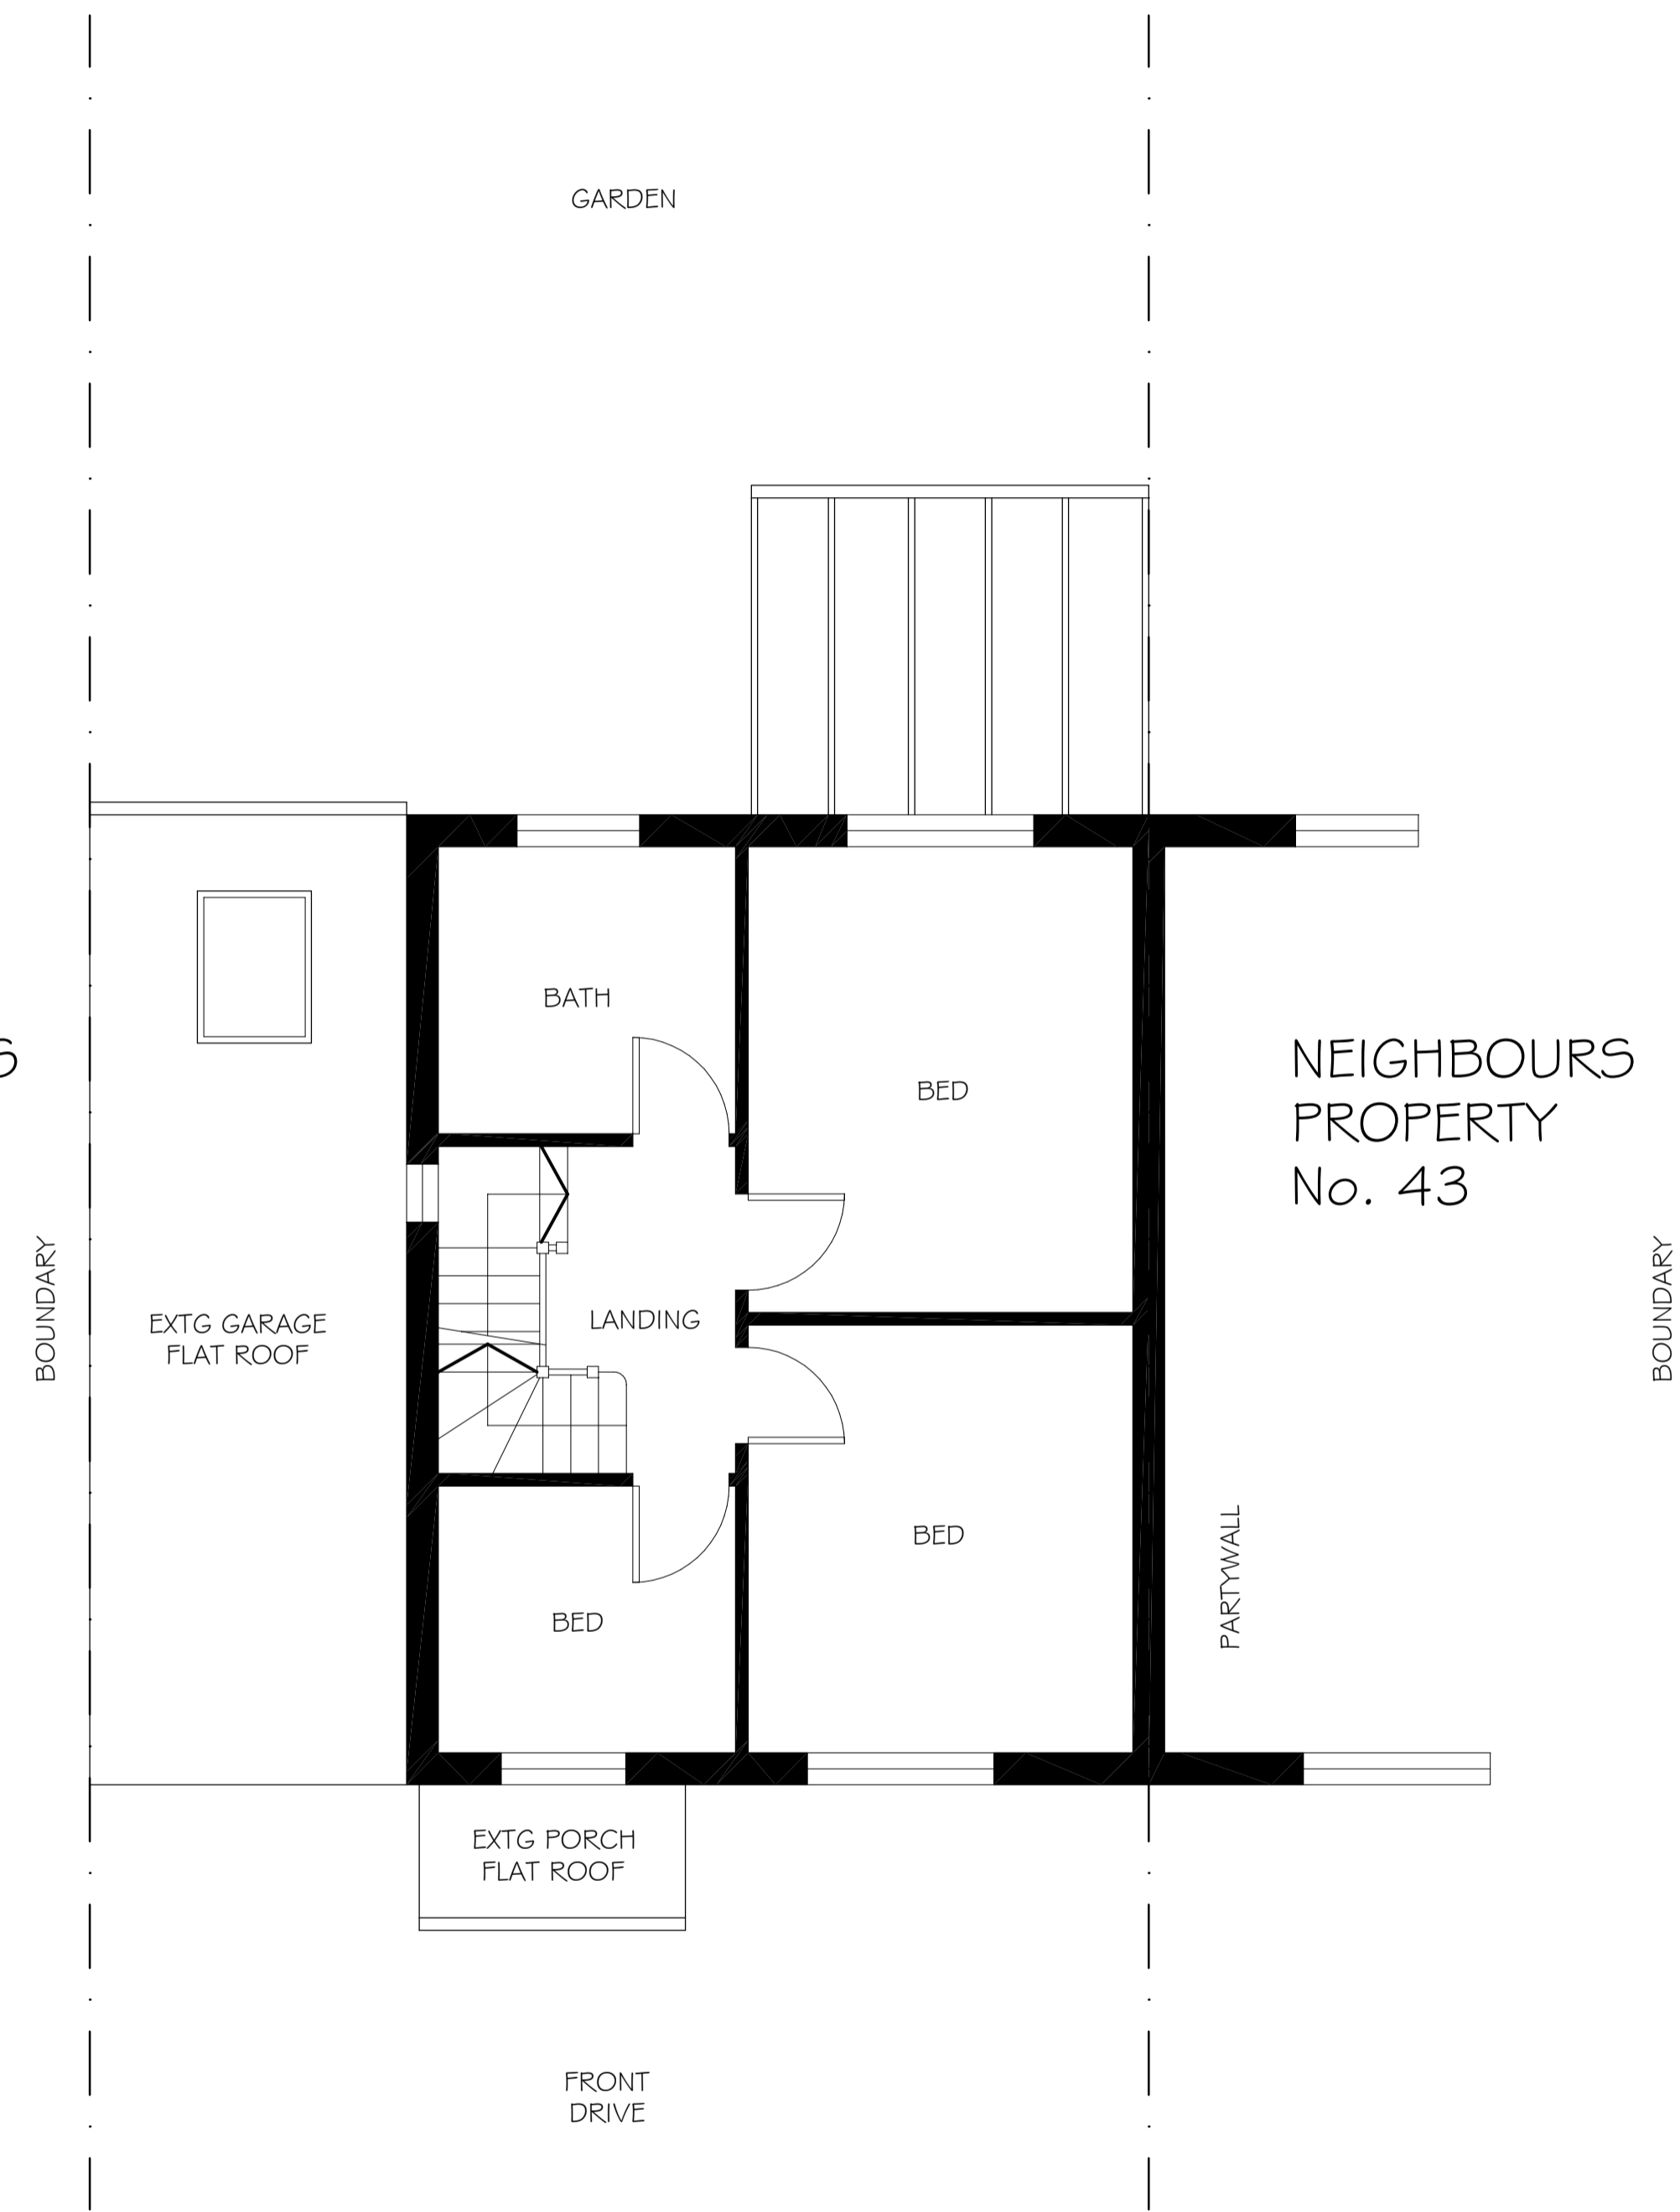

FIRST FLOOR

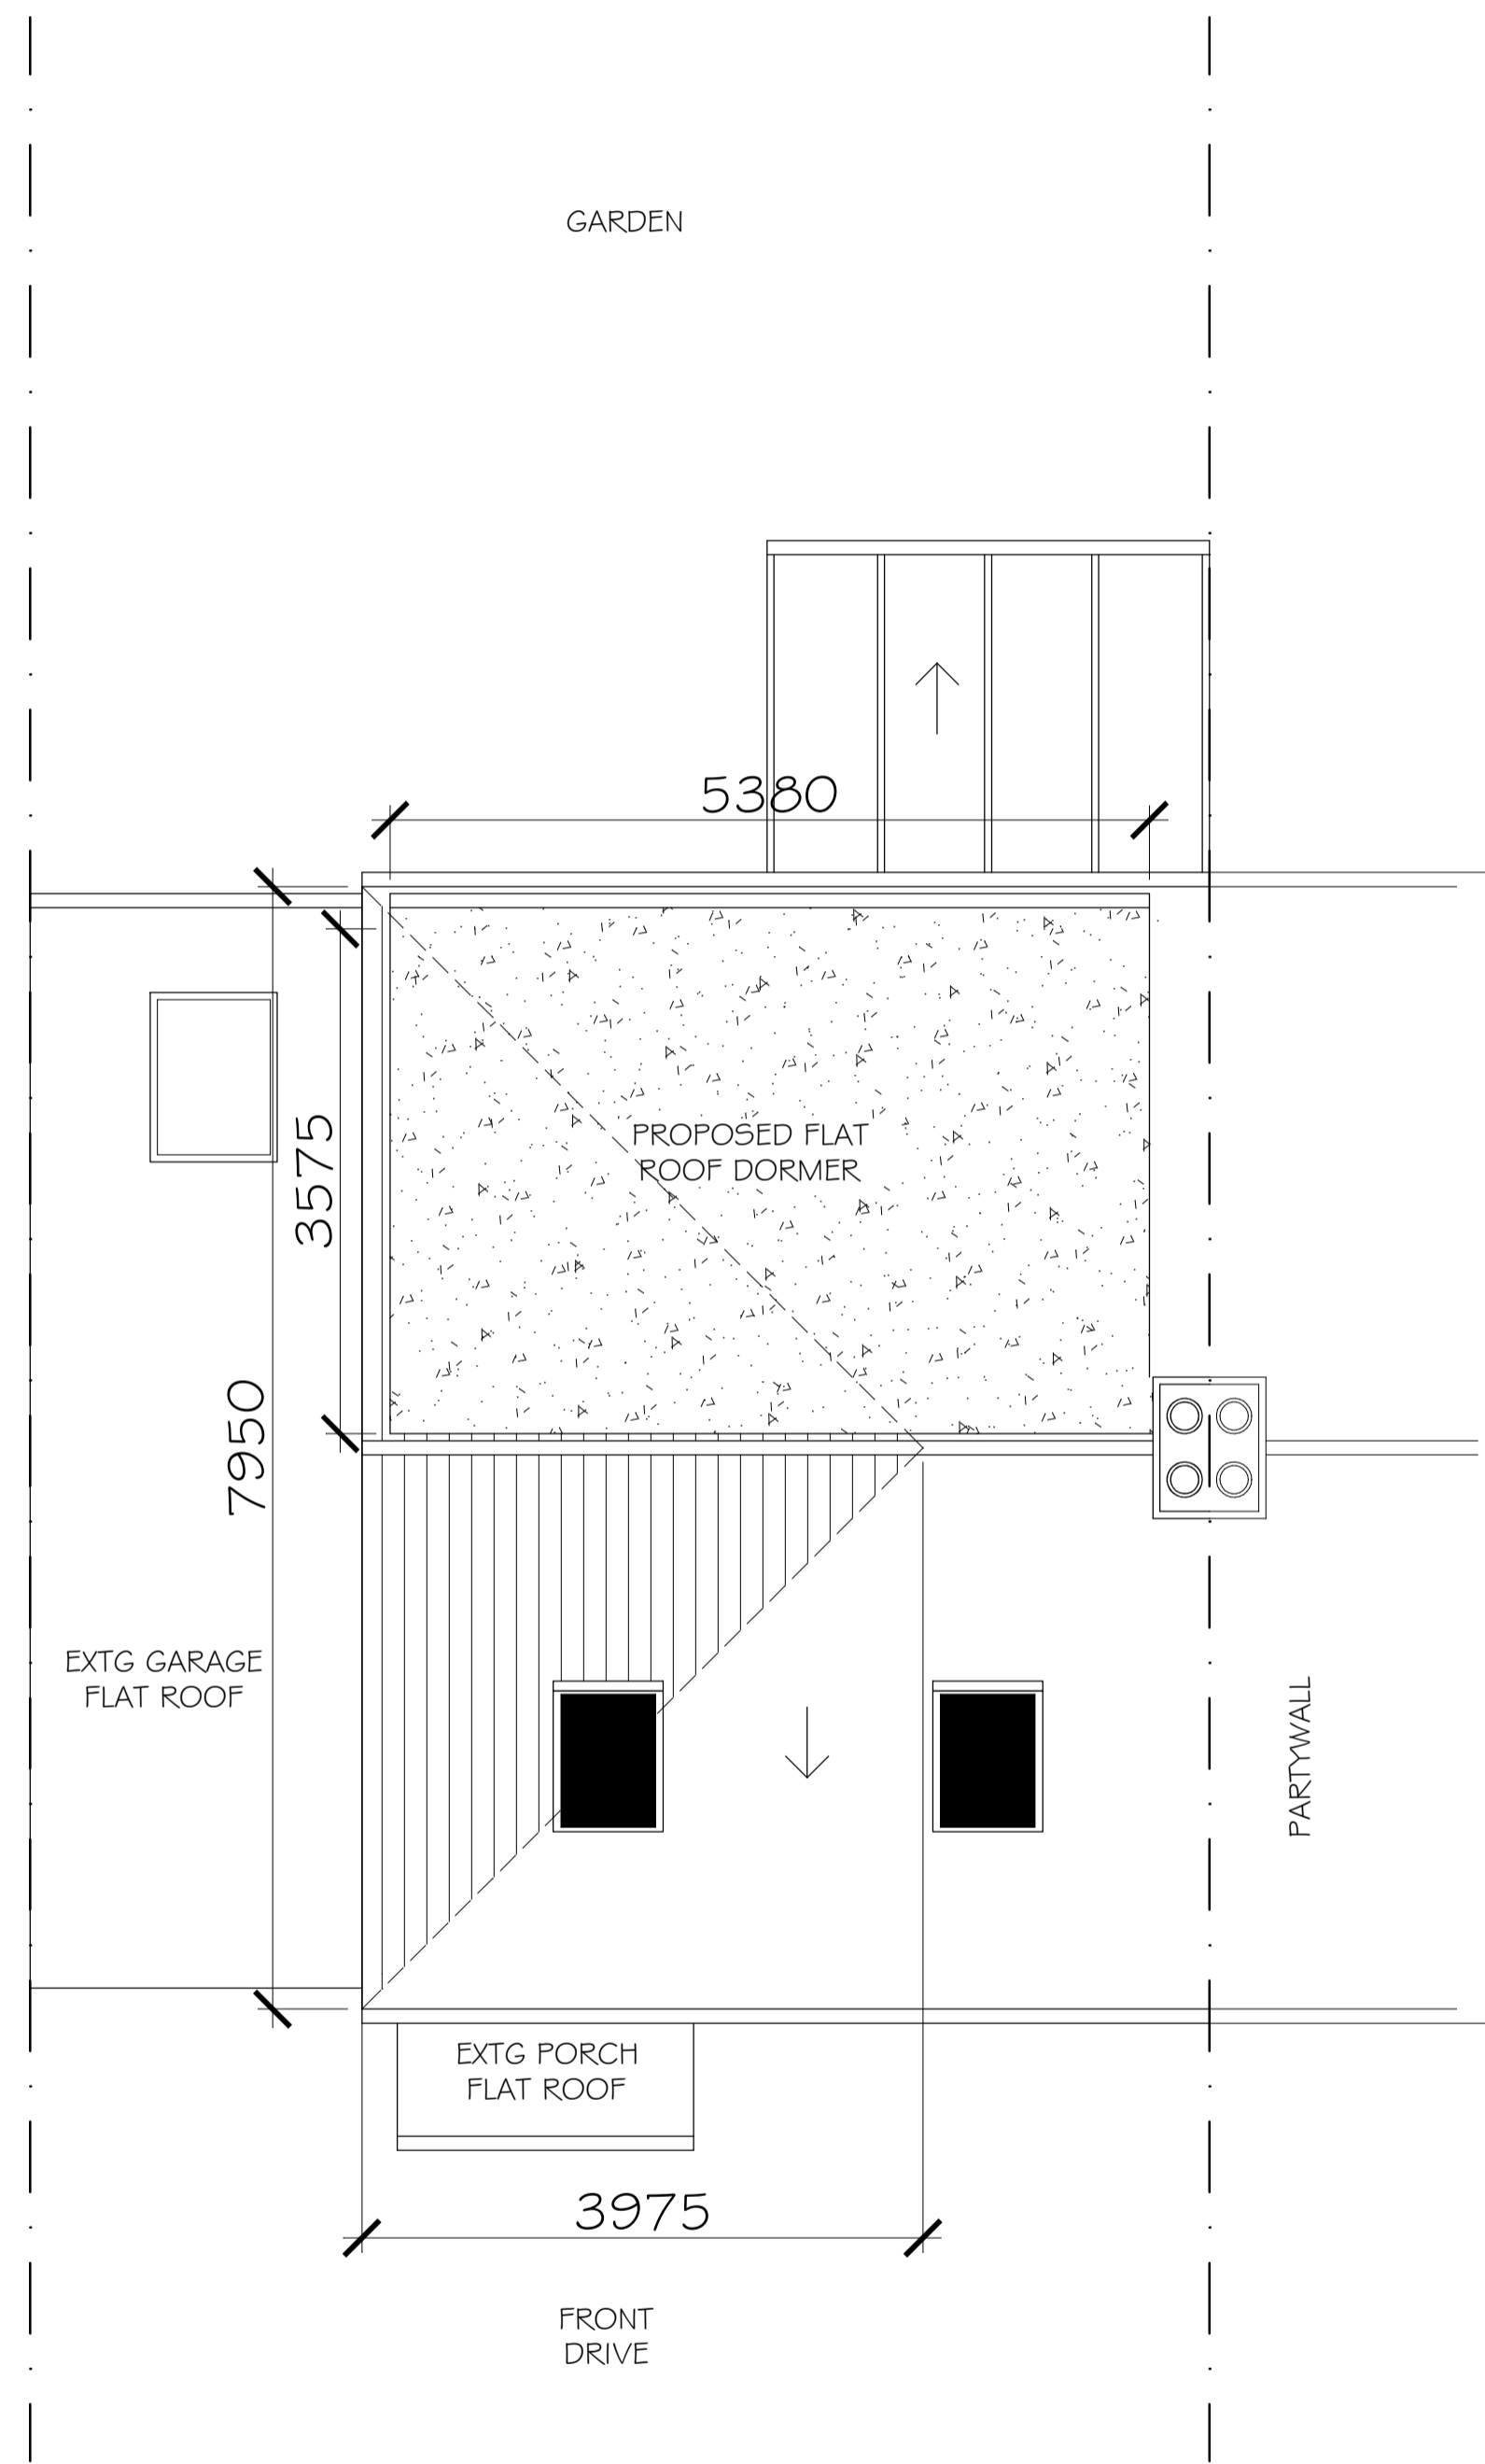

ROOF PLAN

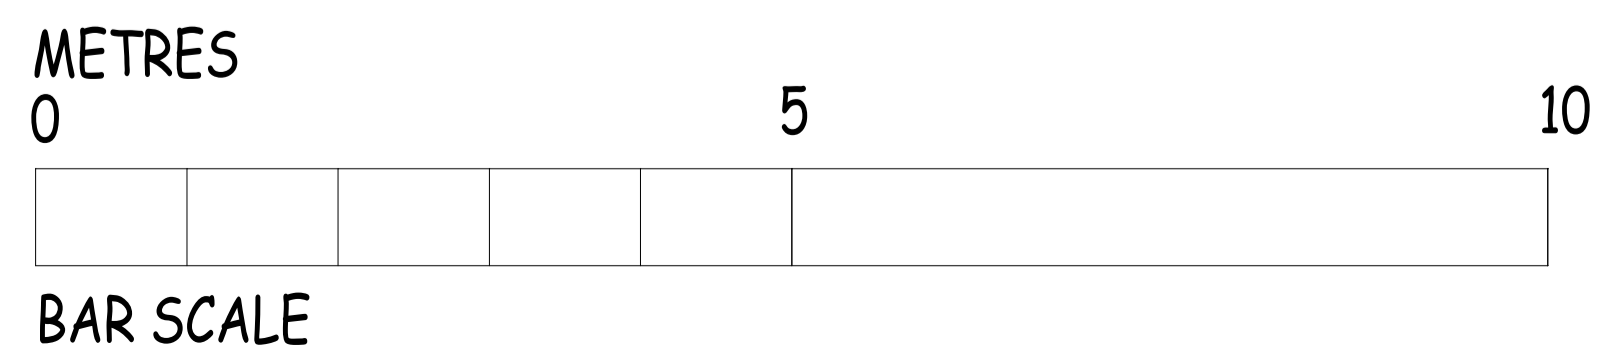

**DISCLAIMER**  
DOCUMENT IS COPYRIGHT AND MAY NOT BE REPRODUCED WITHOUT PERMISSION. REPRODUCTION IN WHOLE OR IN PART IS FORBIDDEN WITHOUT WRITTEN SANCTION OF ABSTRACT PLANS LTD. THIS DRAWING MUST BE READ IN CONJUNCTION WITH ALL OTHER DOCUMENTATION AND RELEVANT DRAWINGS.  
ABSTRACT PLANS LTD ACCEPTS NO LIABILITY FOR ANY EXPENSE, LOSS OR DAMAGE OF WHATSOEVER NATURE AND HOWEVER ARISING FROM ANY VARIATION WHICH HAS NOT BEEN REFERRED TO ABSTRACT PLANS LTD, AND THEIR APPROVAL OBTAINED.

**PLANNING ONLY**  
PLANNING CONDITIONS: It is the Clients responsibility  
Prior to commencement on site all relevant planning conditions to be discharged, including Tree Protection, Material Samples, Working hours etc. to your Councils Planning Dept

**ABSTRACT PLANS**  
©

STRUCTURAL • ARCHITECTURAL  
TEL: 01483 77 00 73  
Email: info@abstract-plans.co.uk  
Web: www.abstract-plans.co.uk

Project  
LOFT CONVERSION

Address:  
41 STOCKERS LANE, WOKING, GU22 9DB

Drawing Title  
PROPOSED FLOOR PLANS - P01

Client THOMAS  
Drawing No. APL 1863  
Date MARCH 2024  
Drawn by APL NR  
Drg Size - A1 - 1:50