




NORTH ELEVATION 1:100

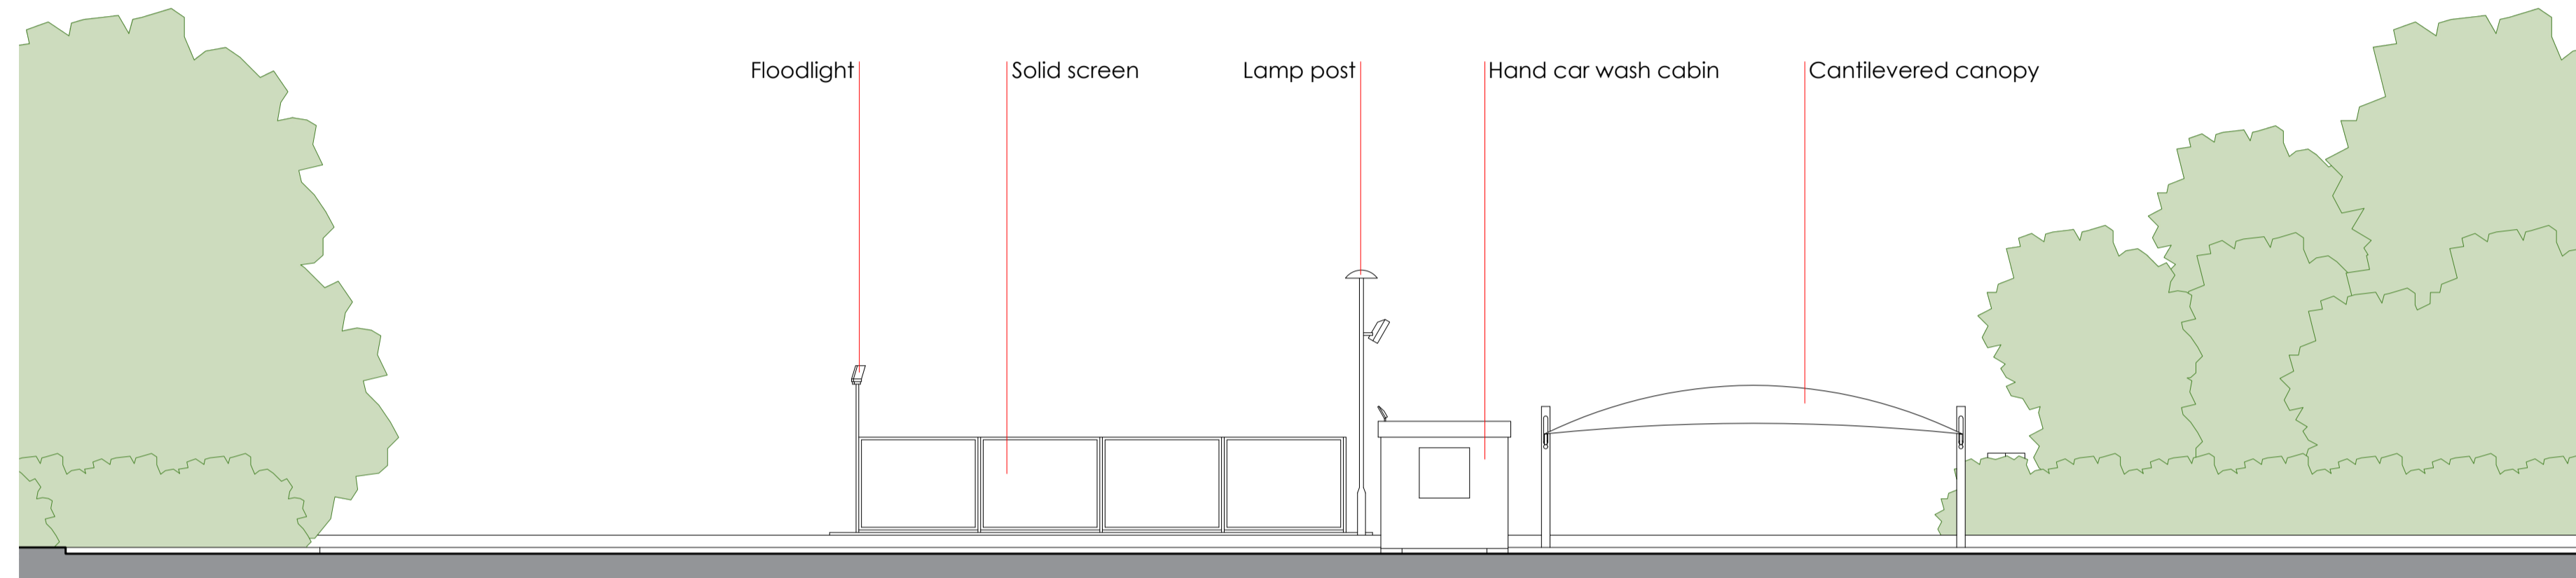

SOUTH ELEVATION 1:100

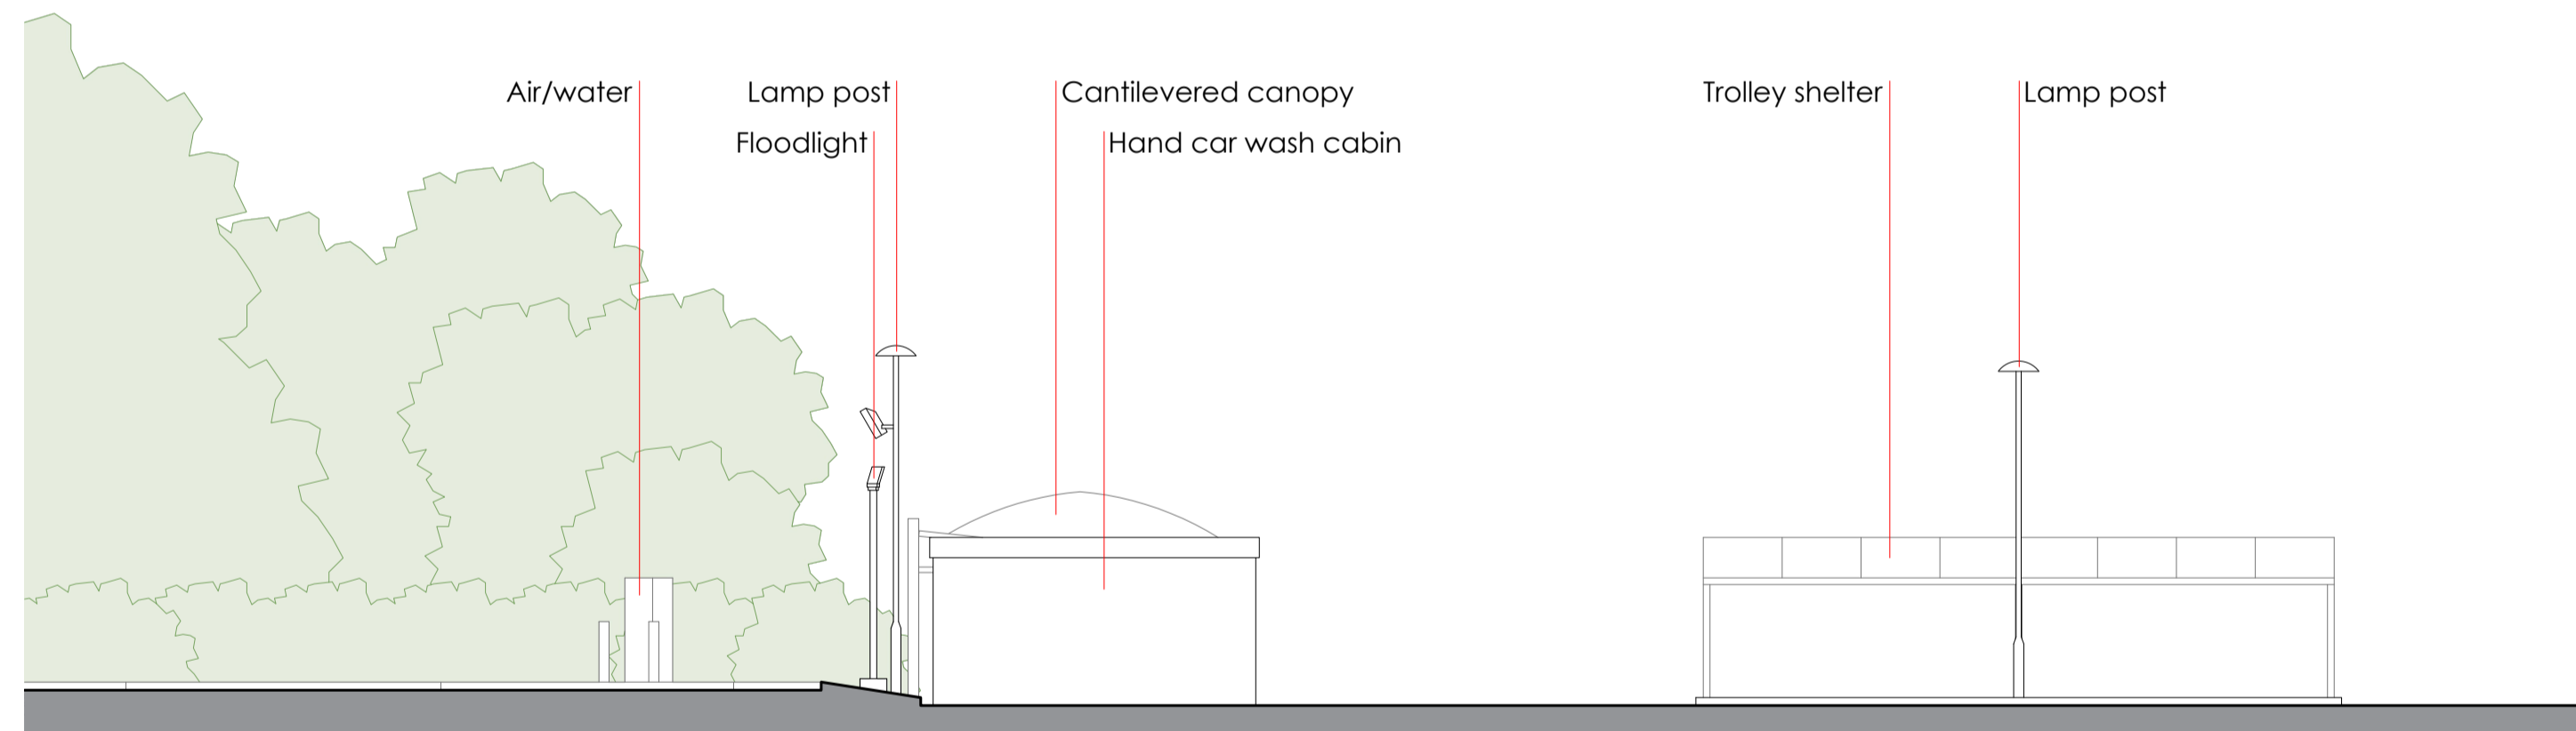


WEST ELEVATION 1:100

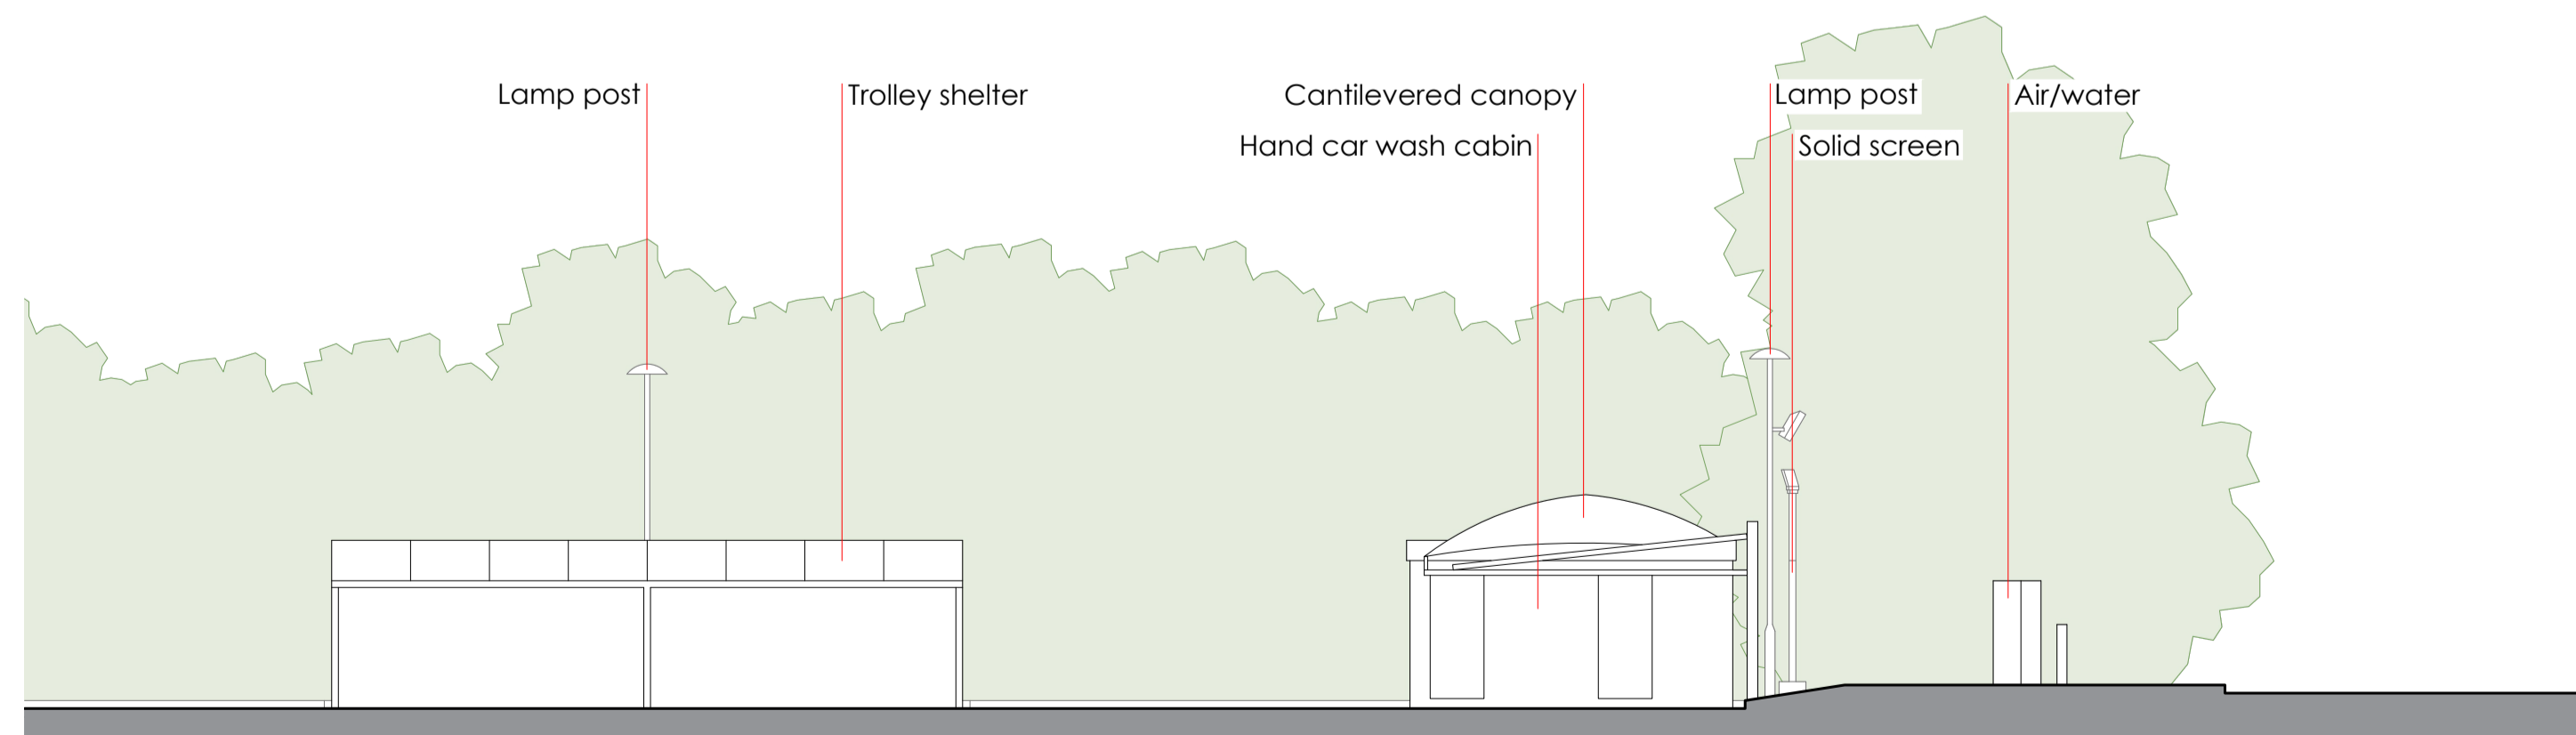

EAST ELEVATION 1:100

EXISTING SITE ELEVATIONS

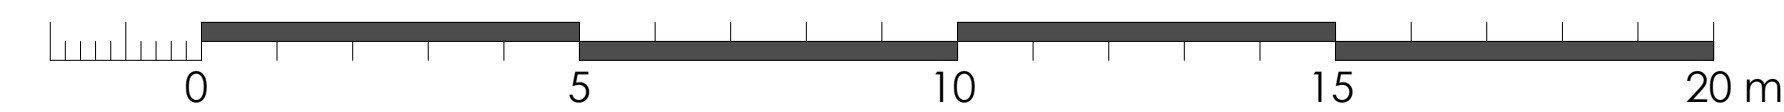

REVISIONS:

REV	NOTE	DATE

NOTES:

Adcock Associates have prepared this drawing for the sole and specific use of the client and are not responsible for any use of its contents by others.
 Hard copy prints may not scale accurately. All levels are in metres and dimensions in millimeters unless specified otherwise. To be read in conjunction with all other relevant drawings and specifications.
 It must not be used for land transfer purposes and not for construction purpose.
 The shape and size of the site has been taken from existing drawings prepared by others, accuracy and physical boundaries have not been authenticated.

Local Planning Authority:
 South Gloucestershire Council

PLANNING APPLICATION 24
 3299 THORNBURY

CLIENT **HB HAMLEE BUILD LTD**

PROJECT FORMATION OF SELF-SERVICE JET WASH BAY AND ASSOCIATED WORKS

ADDRESS
 TESCO THORNBURY SUPERSTORE
 MIDLAND WAY
 THORNBURY
 BRISTOL
 BS35 2BS

TITLE EXISTING SITE ELEVATIONS

SCALE 1:100 @ A1	JOB NO 23947-08
DRAWN PE	DWG NO PA03
DATE 16/04/2024	REVISION DATE

RETAIL ROADSIDE DESIGN AND PLANNING
 Birmingham Road
 Bristol Road
 CIP 1046
 +44(0)117 414202
 www.adcockassociates.co.uk

ADCOCK ASSOCIATES