



17 NORWAY CLOSE, LEIGH SINTON, WR13 5FE
WWW.BJAD.ME
E: BEN@BJAD.ME T: 07495123527

**Horse and Groom, 30 St Georges Street
Cheltenham, Gloucestershire,
GL50 3JZ
Proposed 2 House Conversion**

*This drawing should not be scaled.
Use figured dimensions only, all
dimensions should be checked on
site and any discrepancies notified.
This drawing is copyright.*


Rev. Dated Description

Notes:

Date: 12th April 2024


Drawing No.

HAG-DWG-PP 2H

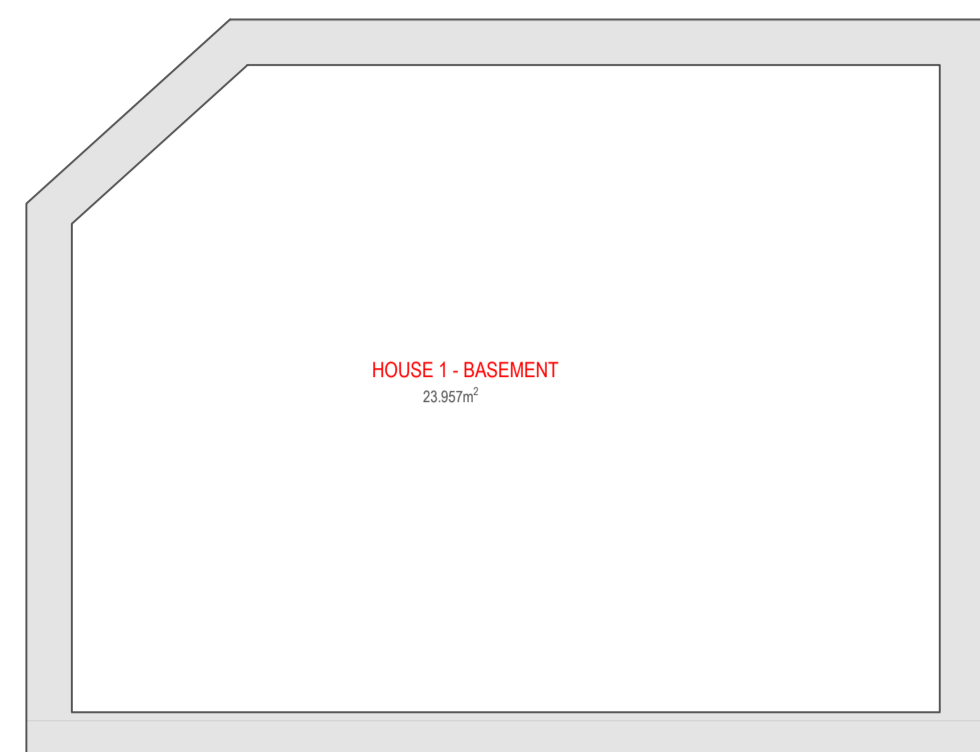


BASEMENT FLOOR PLAN


**HOUSE ONE - 143.277m²
HOUSE TWO - 79.154m²**

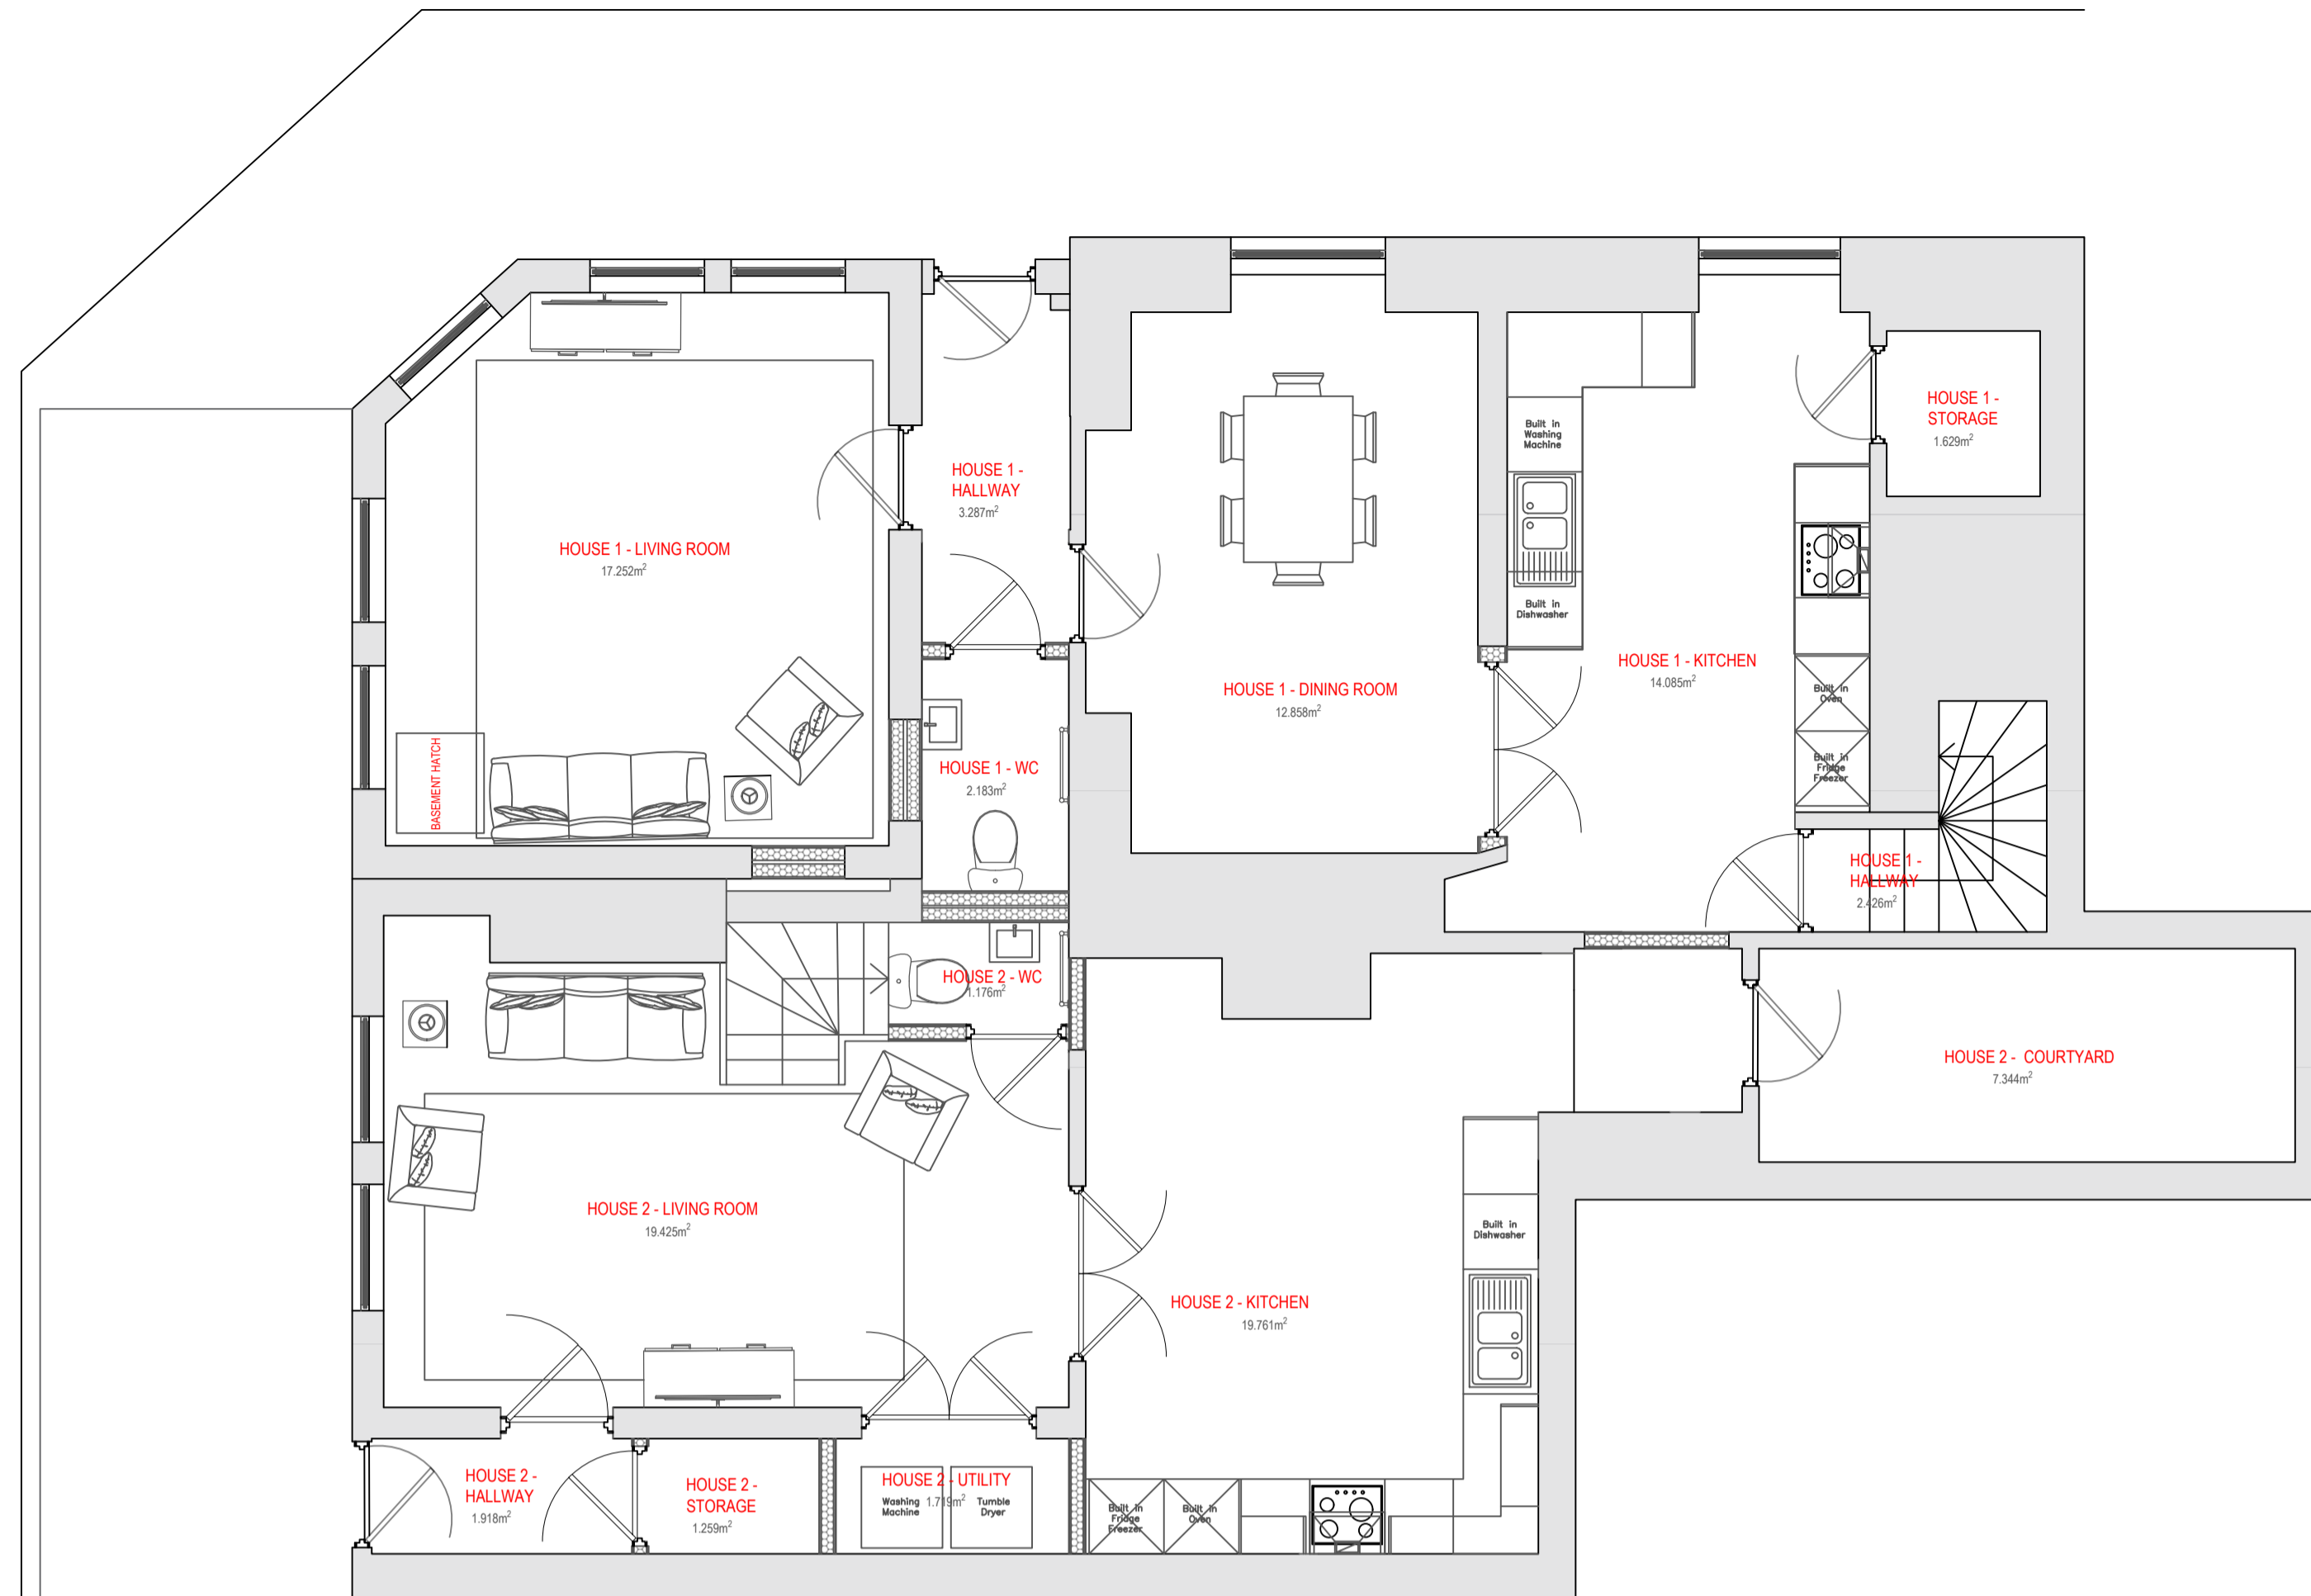


GROUND FLOOR PLAN

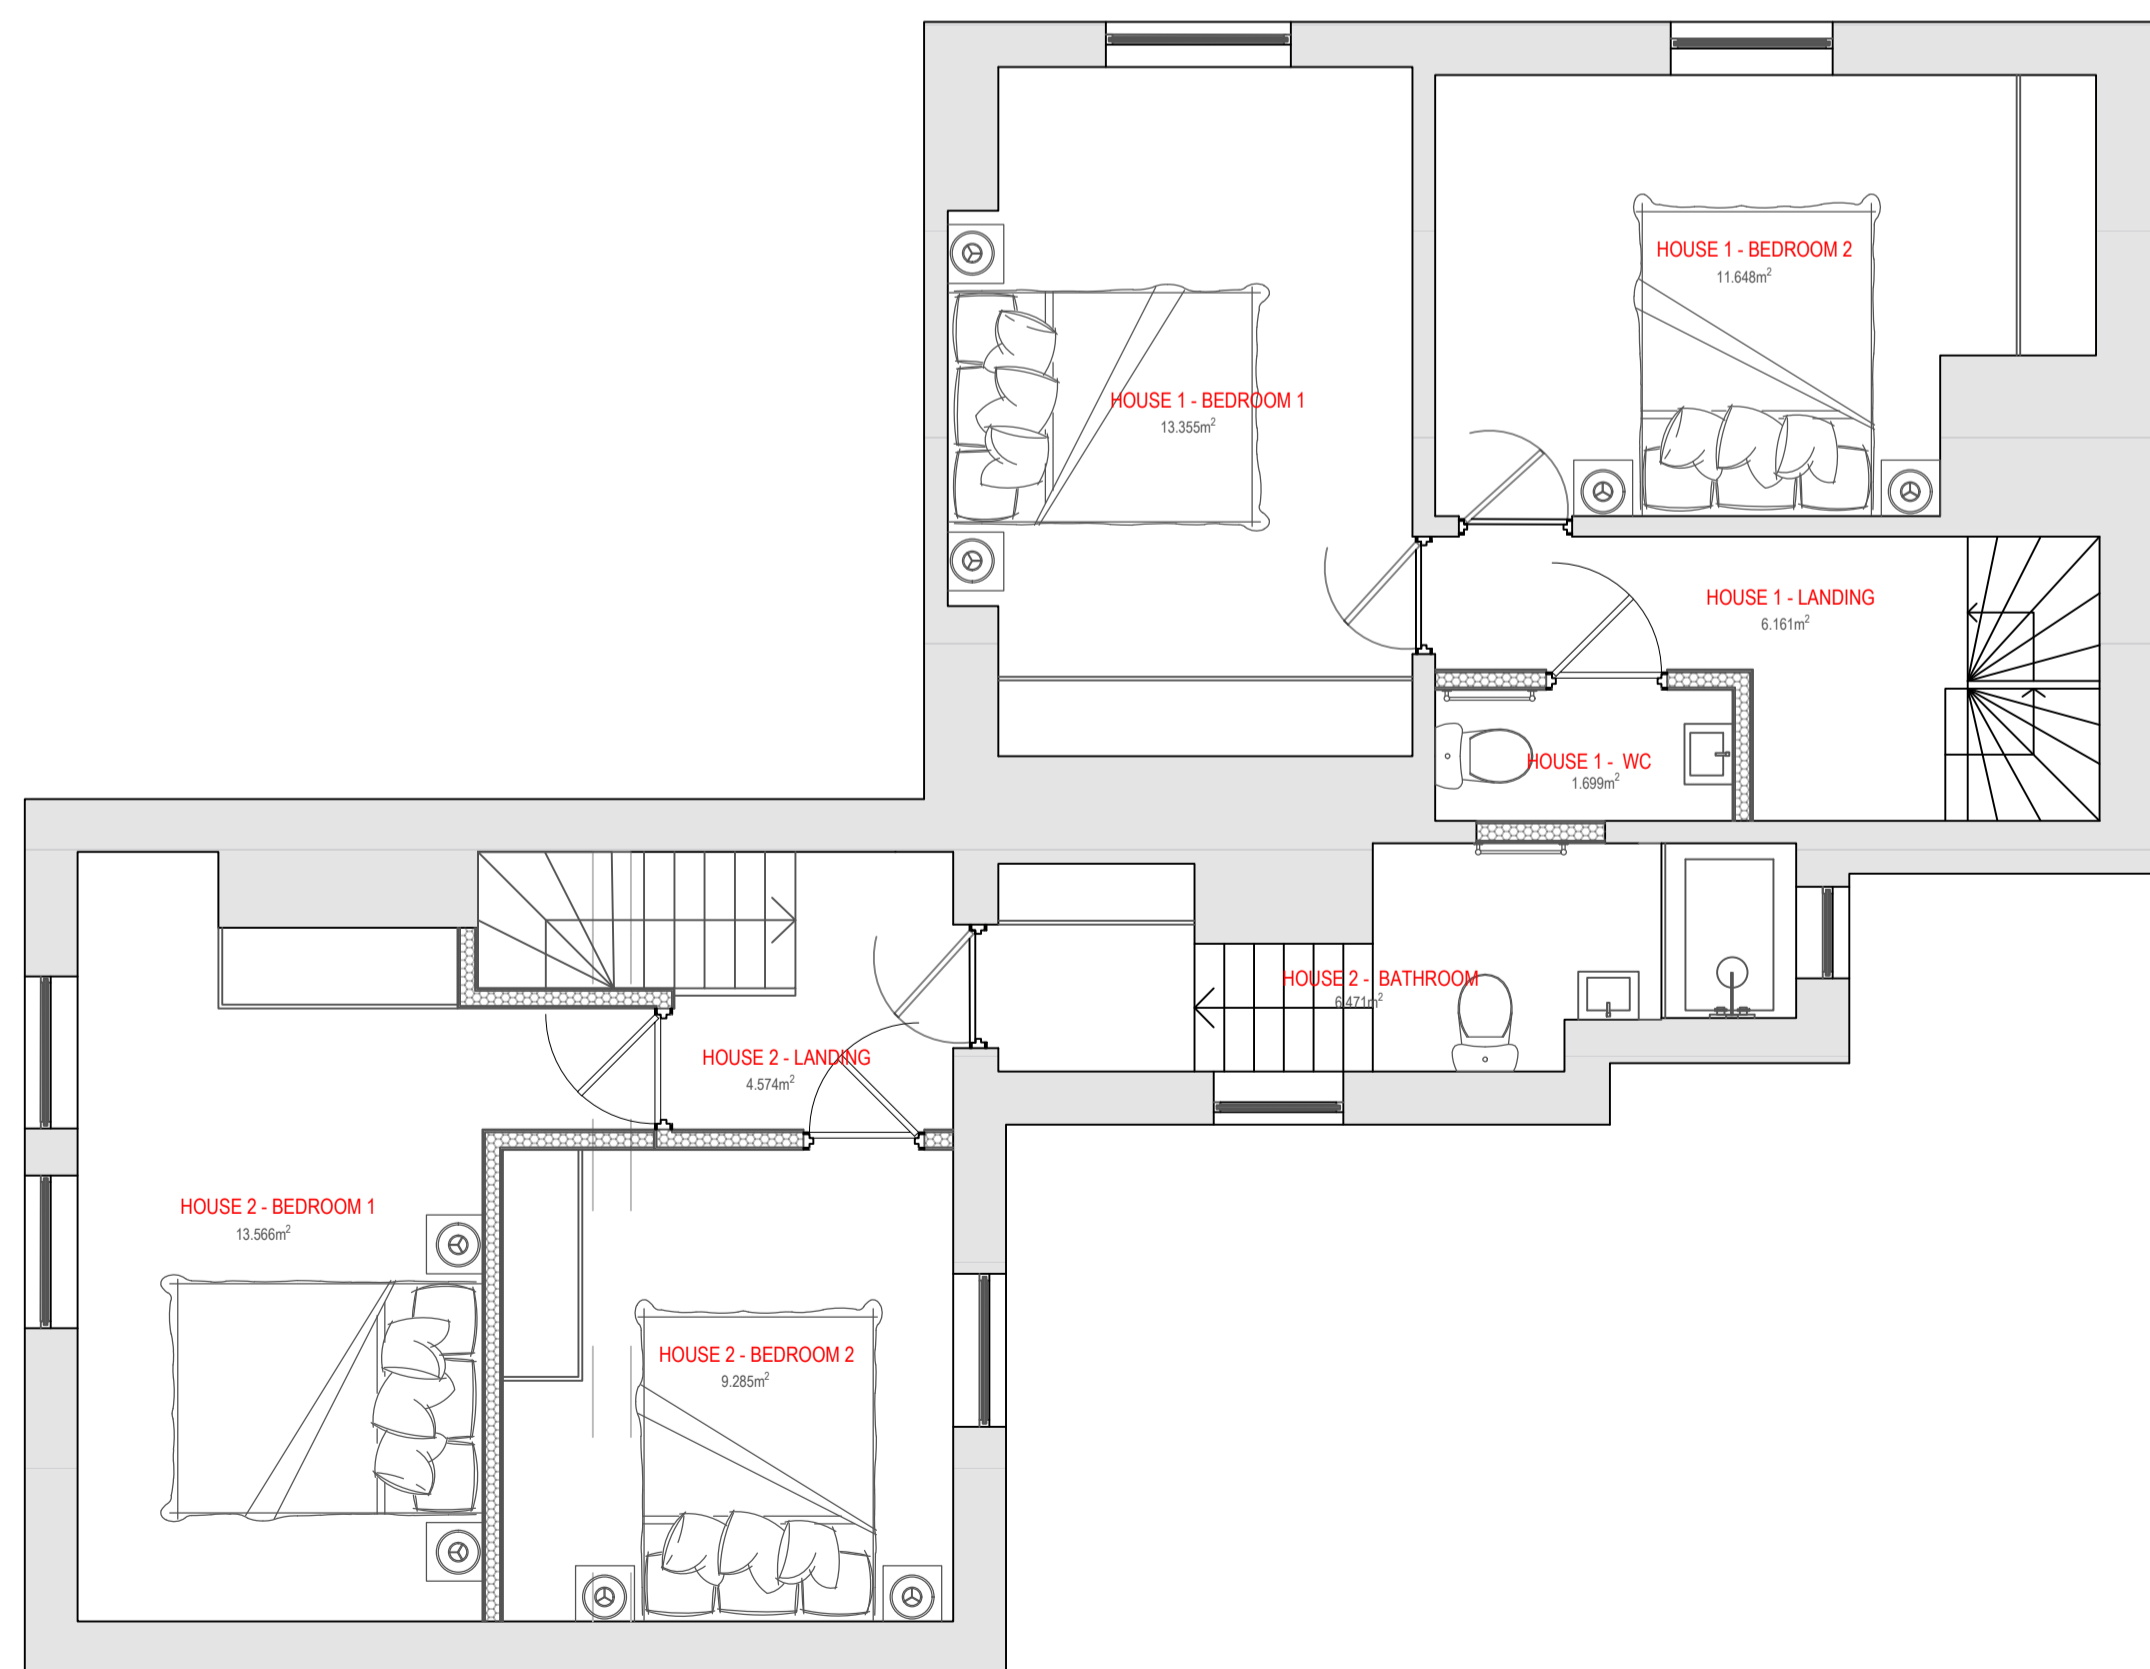

FIRST FLOOR PLAN

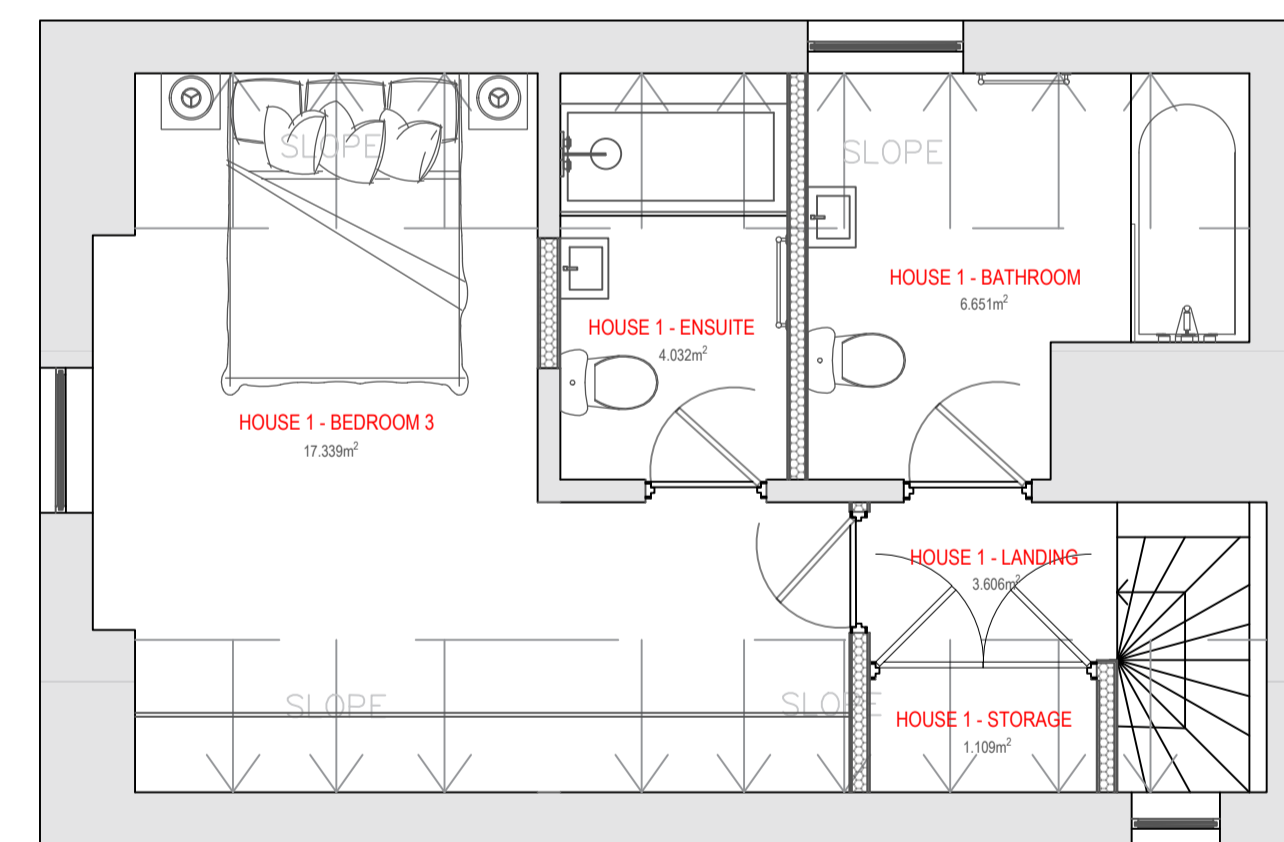

SECOND FLOOR PLAN

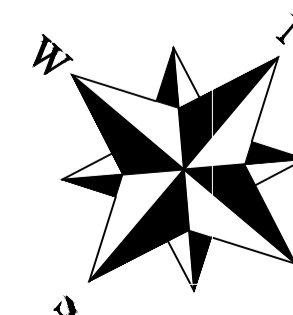

Proposed Plans - Scale 1:50 @ A1