


The contractor is responsible to ensure that no products are to be utilised that do not comply with relevant British and/or European Standards and/or Codes of Practice: CCHH Regulations, Construction Regulations, or which are known or suspected at the time of product selection and/or construction to be deleterious to health and safety or to the durability of the work or not in accordance with good building practices.

The contractor is responsible for checking dimensions, tolerances, levels and references. This drawing/model is to be read in conjunction with all relevant Other Project Team Members' or specialists' drawings/models/any Federated Model. Any discrepancy is to be notified to Turo Architects Ltd and is to be rectified before proceeding with the works on site or shop drawings. Where an item is covered by drawings to different scales, the larger scale drawing is to be worked to.

Any rights (including copyright) in this drawing/model and any proprietary work contained therein belong to Turo Architects Ltd and may only be used in accordance with the licence granted to the Employer and with attribution to Turo Architects Ltd.

The drawing to be read in conjunction with: Document Suitability Codes page or at [www.turoarchitects.co.uk/disclosure/](http://www.turoarchitects.co.uk/disclosure/)

A1

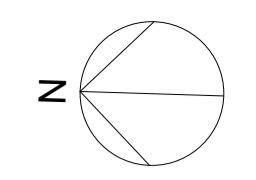

**KEY**

--- Site boundary

**NOTES**

1. The boundary line represents the surveyed line of the existing fence. This line is to be maintained as the boundary line of the new development.

Accommodation Schedule		
Unit Type	Number	GIA
2B3P	4	77sqm
1B2P	2	64.4sqm
<b>Totals</b>	<b>6</b>	<b>436.8sqm</b>

Rev No	Description	VM	AS	RE	AS	DATE
1	Initial Issue					03/11/23
2	Issued for Planning					23/11/23

**TURO ARCHITECTS**

86-90 Paul St, London EC2A 4NE  
 T: 020 7499 4113  
 E: [info@turoarchitects.co.uk](mailto:info@turoarchitects.co.uk)  
 W: [www.turoarchitects.co.uk](http://www.turoarchitects.co.uk)

Turo Project Number: 23025

CLIENT NAME

**Jerramfalkus**

14 Arning Street, London EC3A 3LQ  
 T: 020 7729 2424  
 E: [info@jerramfalkus.co.uk](mailto:info@jerramfalkus.co.uk)  
 W: [www.jerramfalkus.co.uk](http://www.jerramfalkus.co.uk)

PROJECT ADDRESS

The Yorkes, Harlow, Essex CM18 6QY

PROJECT NAME

YORKES BUNGALOWS

DRAWING TITLE


Proposed Site Plan

SUITABILITY CODE

Ref. Autodesk Docs

SCALE	DRAWN	CHECKED	APPROVED	DATE
As indicated	VM	OG	AS	16/09/2023

PROJ NO	AUTHOR	VOL	LEV	DTYP	ROLE	DRW NO	REV STAT	REV NO
397	TUR	SO	00	DR	AR	000600	P	2

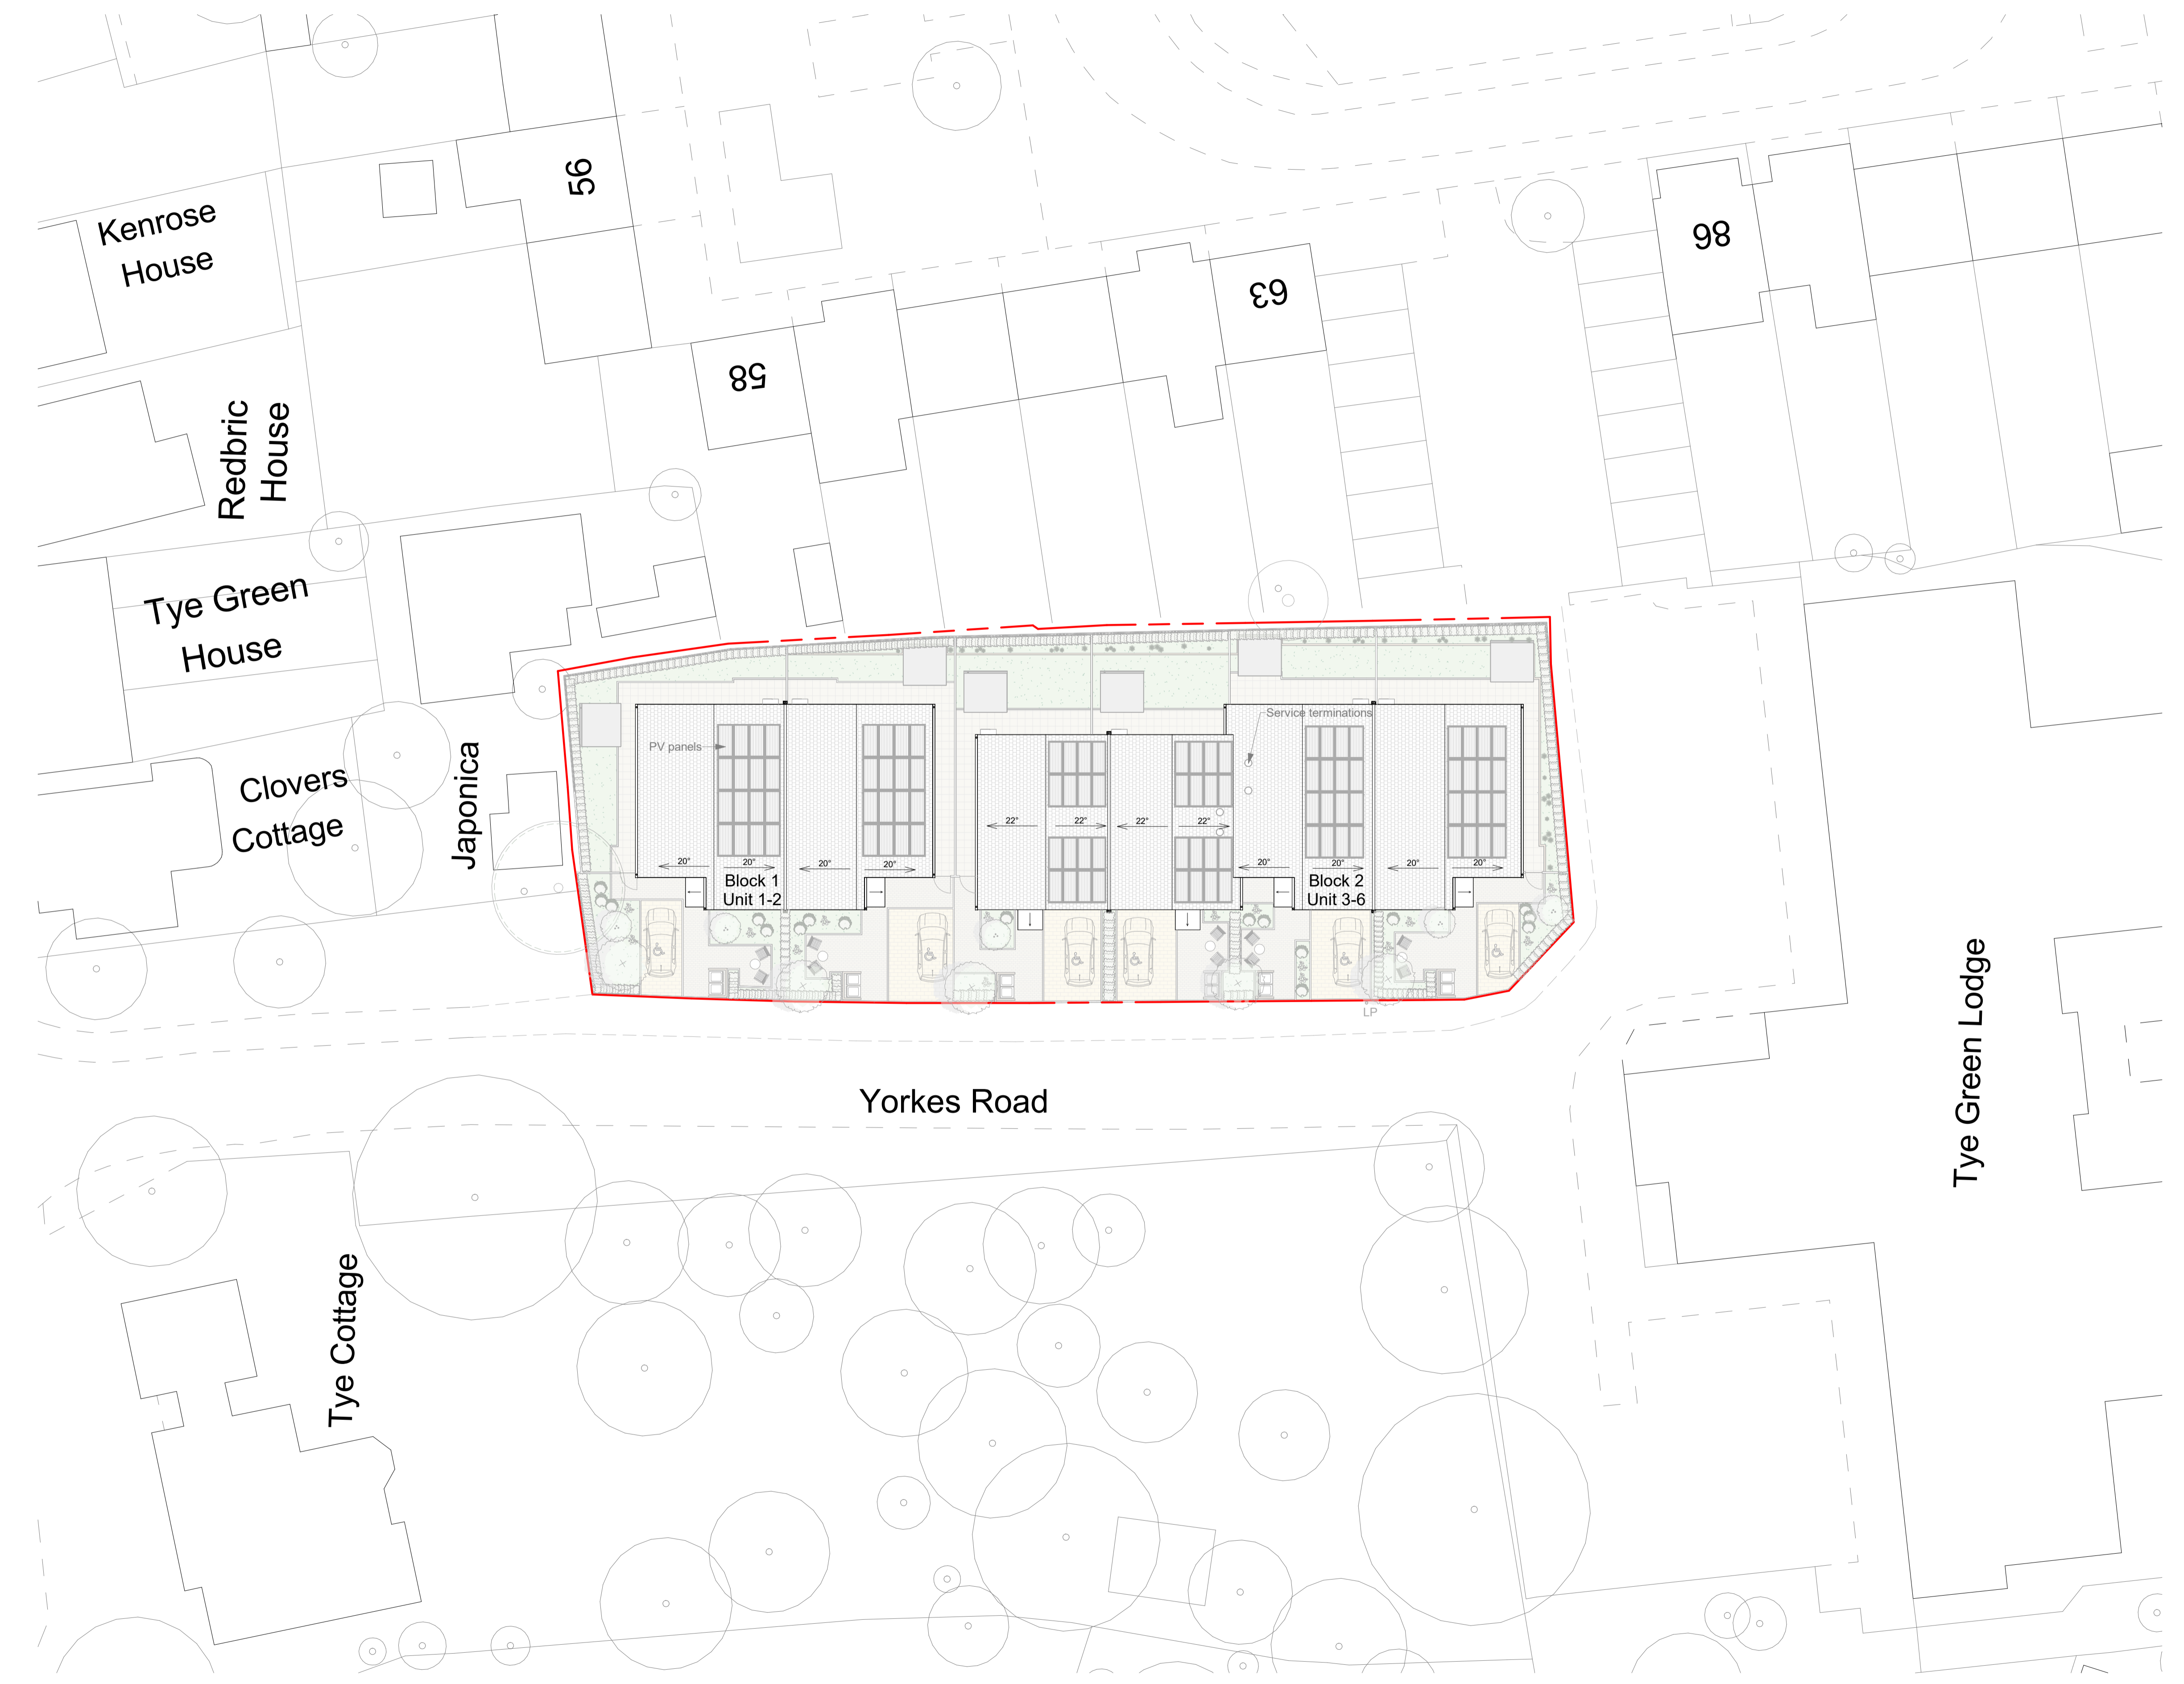

**1 Proposed Site Plan**  
1 : 200

