


Further Architectural or Engineering Details may be required for construction and site works. If in doubt ASK!

DO NOT SCALE FROM THESE DRAWINGS. If in doubt ASK! Refer your query back to the Architect or appropriate design team member.


These Drawings are to be read strictly in accordance with any and all other appropriate drawing and specifications associated with the project.

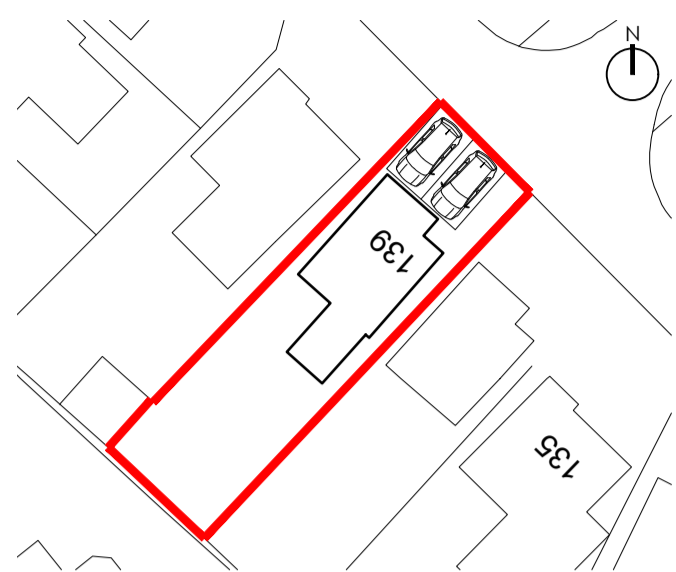

BLOCK PLAN (as existing) 1:500 @ A1

**Class 9 - HOUSES**


**Use** - House, other than a flat, occupied by a single person, or a number living together as a family, or as a household of 5 persons or less. Limited use as a bed & breakfast or guesthouse.

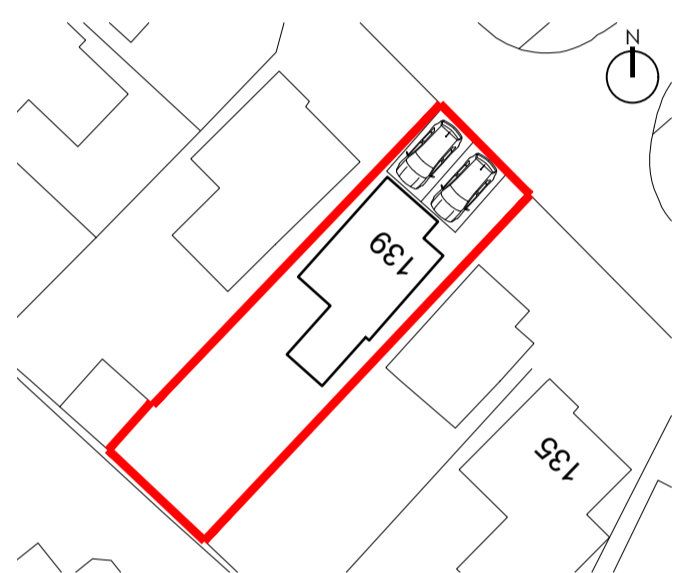


BLOCK PLAN (as proposed) 1:500 @ A1

**Class 7 - HOTELS & HOSTELS**


**Use** - Use as serviced accommodation, a hotel, boarding and guest house or hostel where no significant element of care is provided.

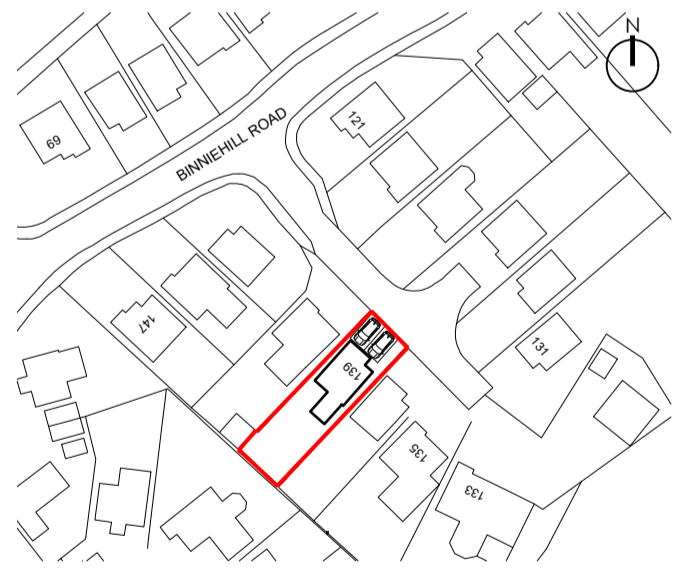


LOCATION PLAN (as existing & proposed) 1:250 @ A1

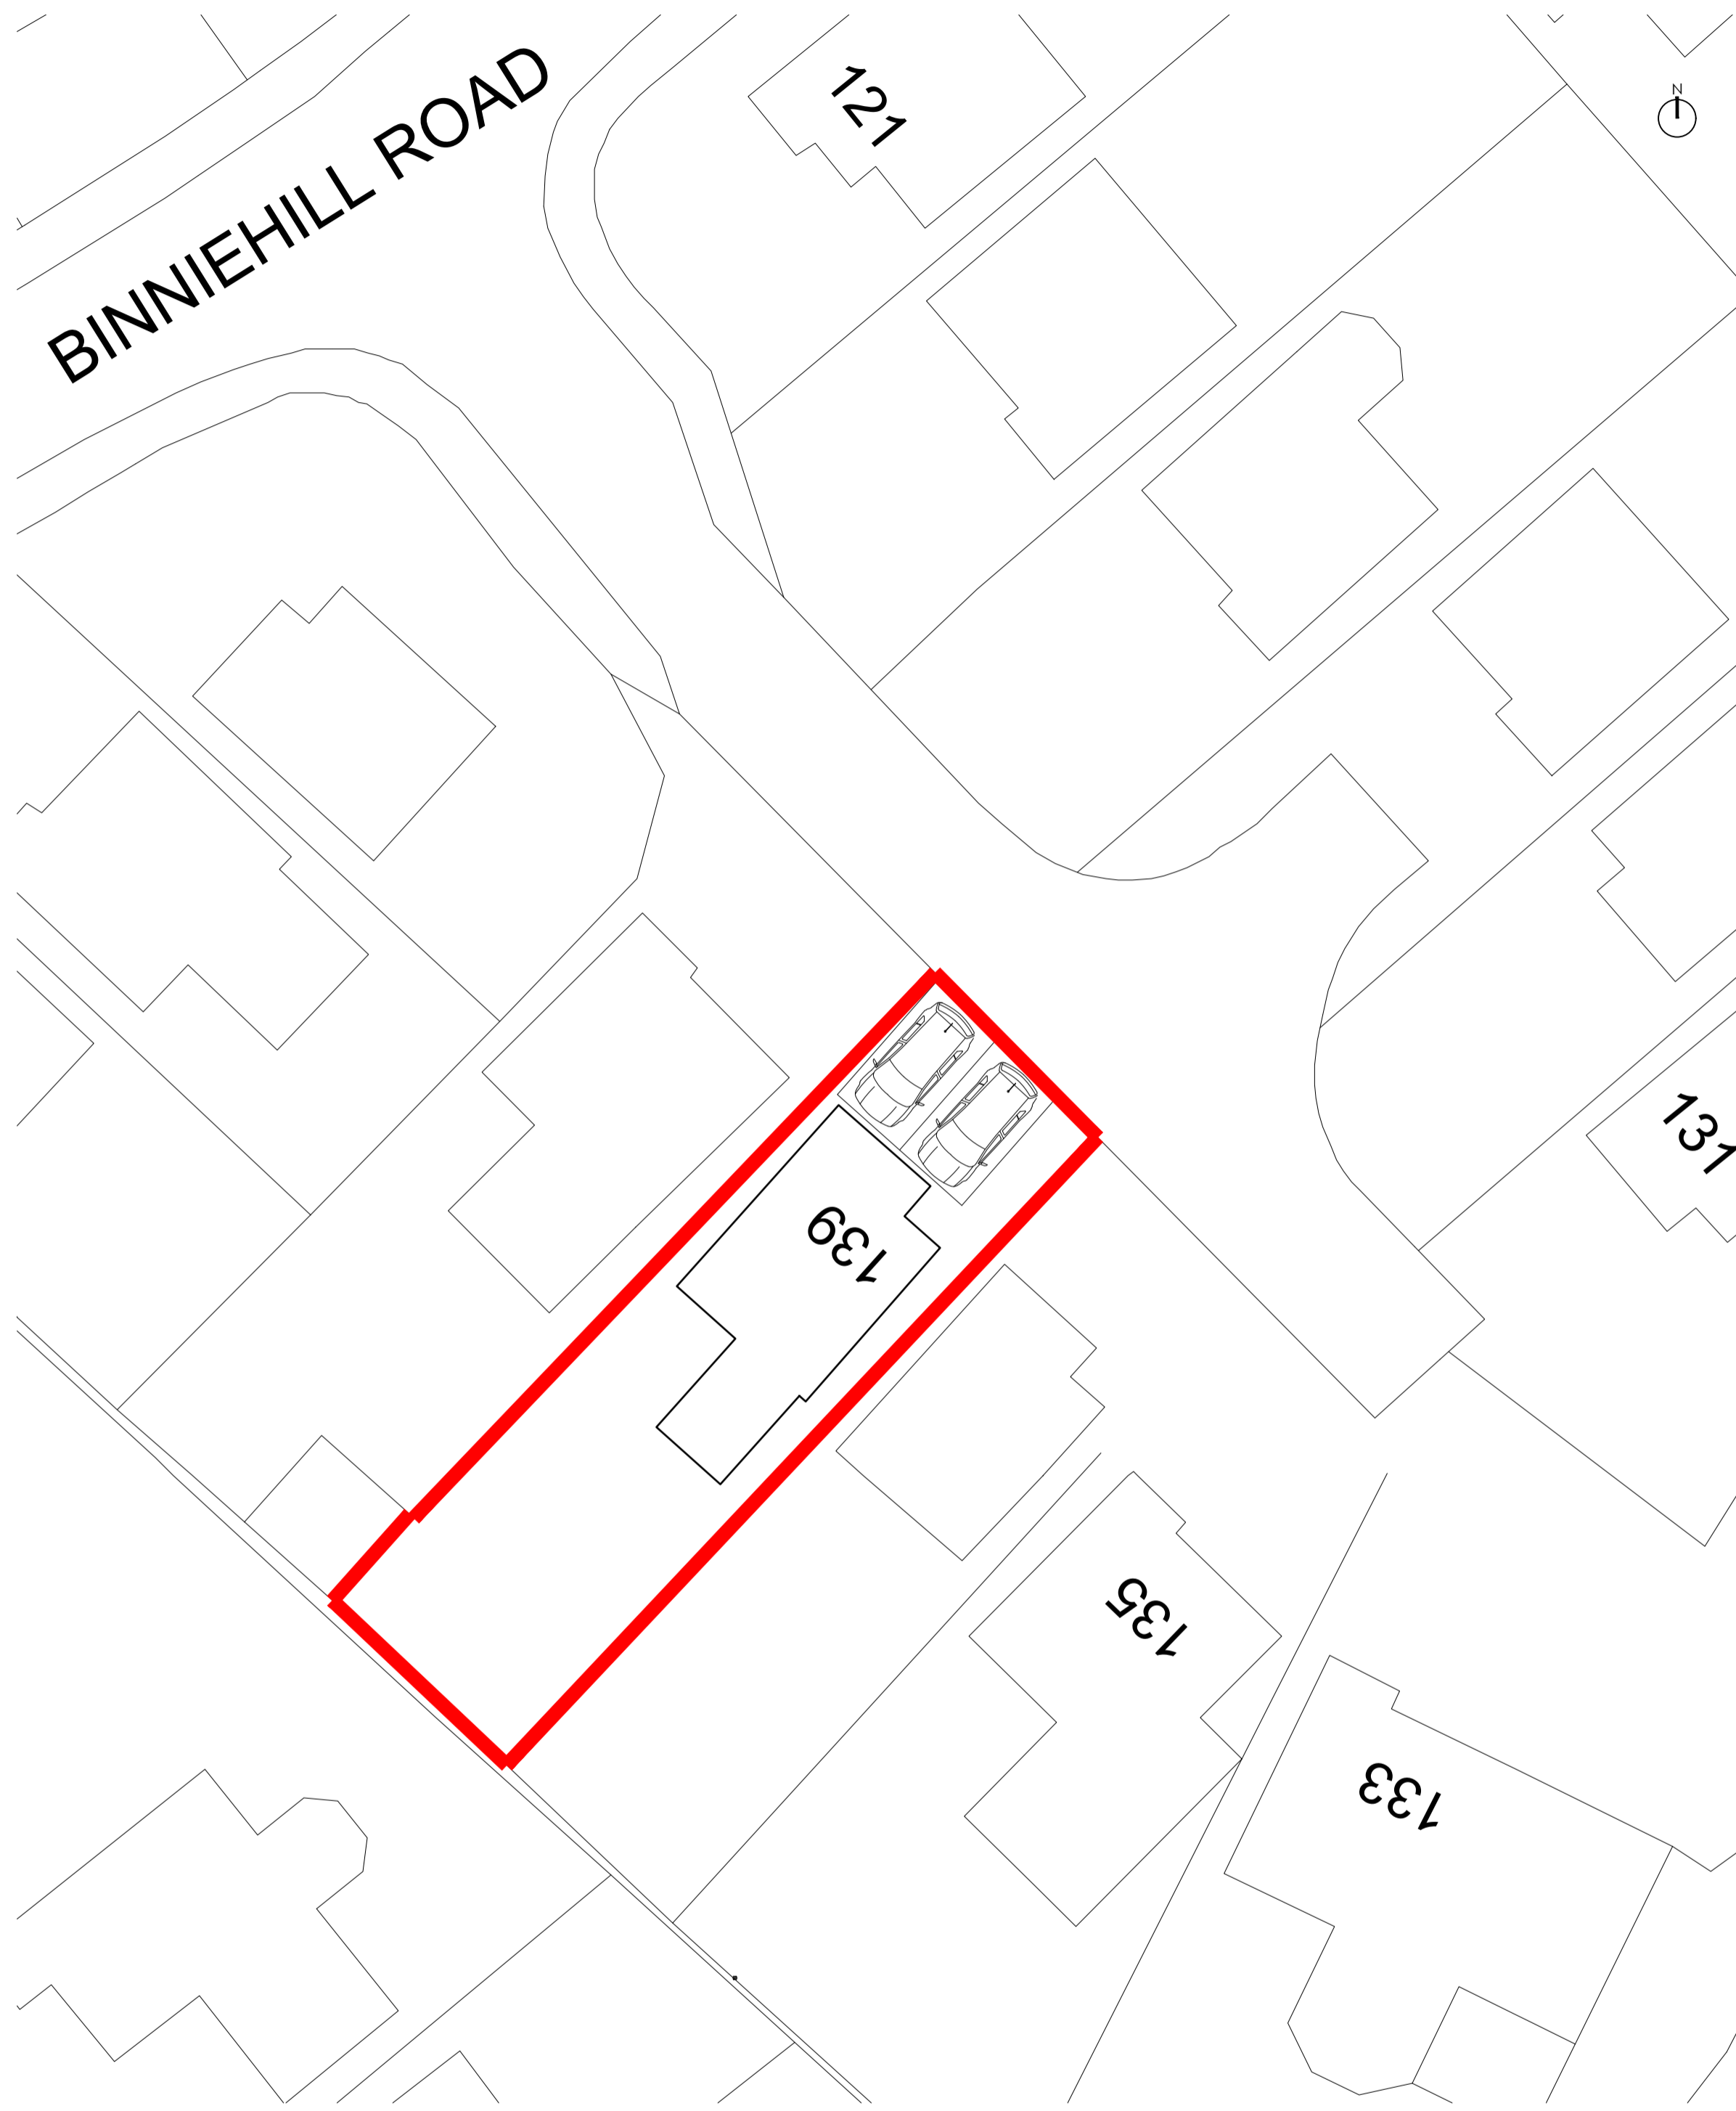


STREET PLAN (as existing & proposed) 1:200 @ A1

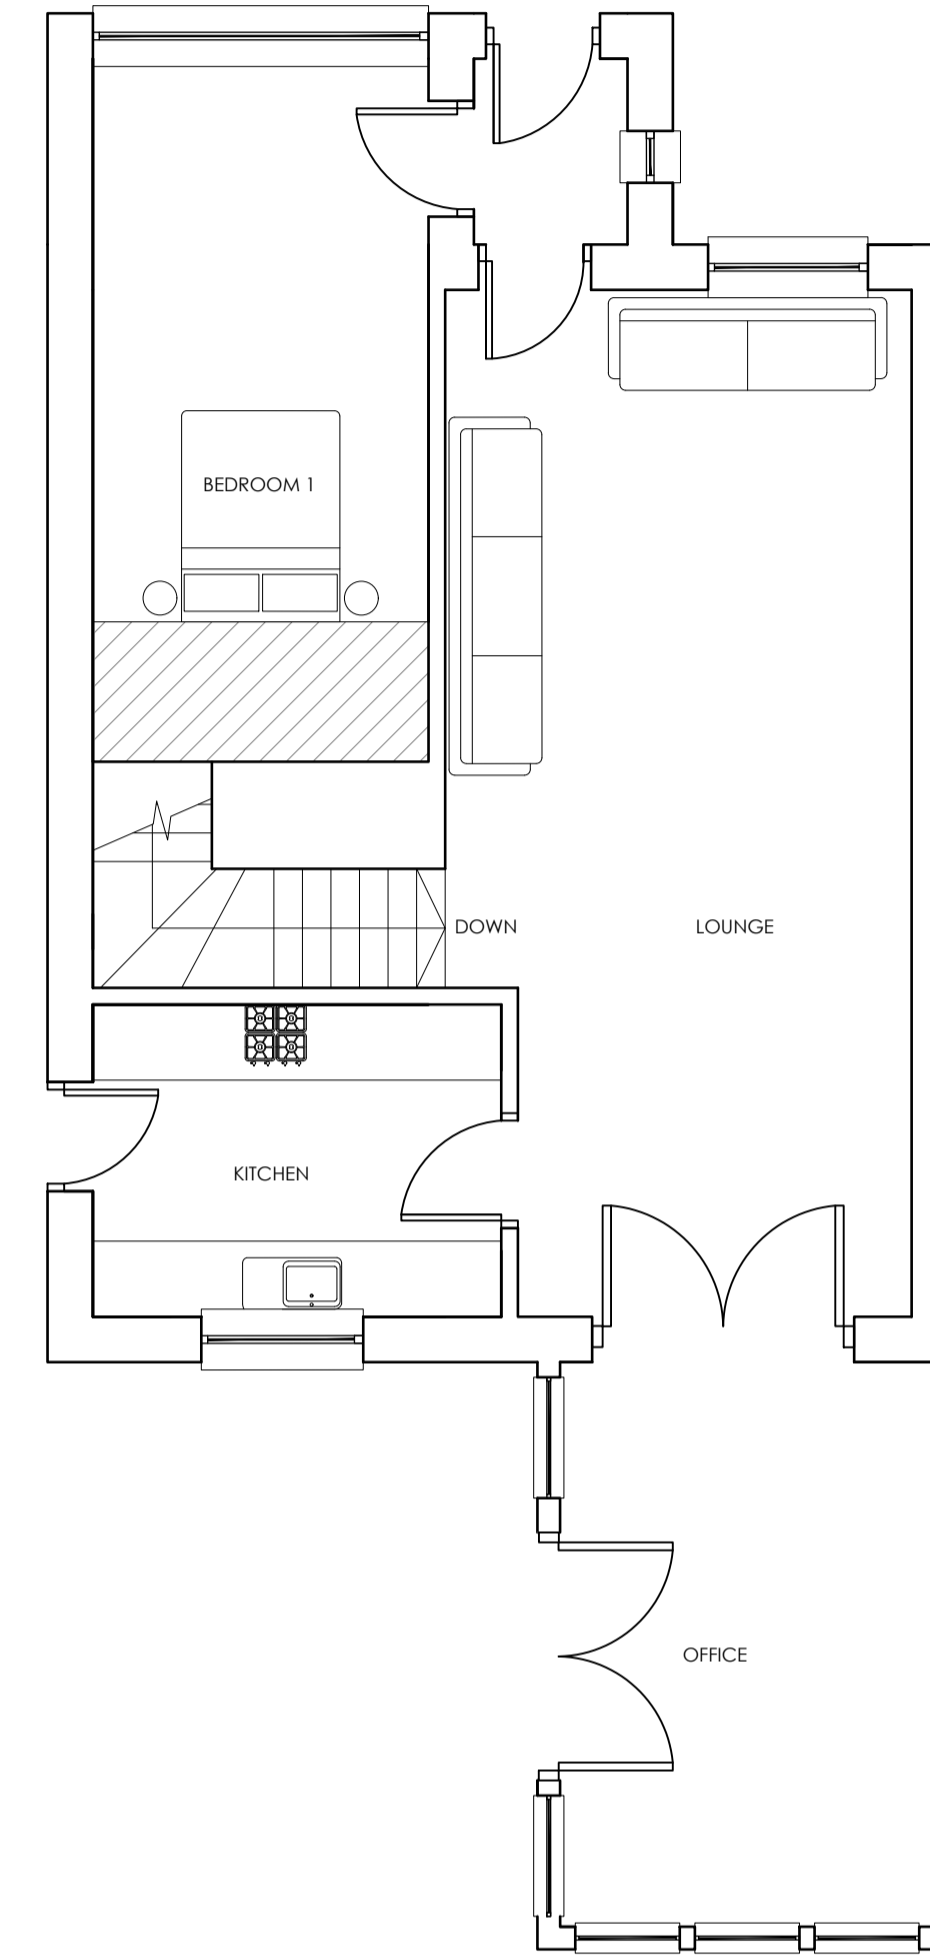

FLOOR PLAN GROUND FLOOR AS EXISTING 1:50 @ A1

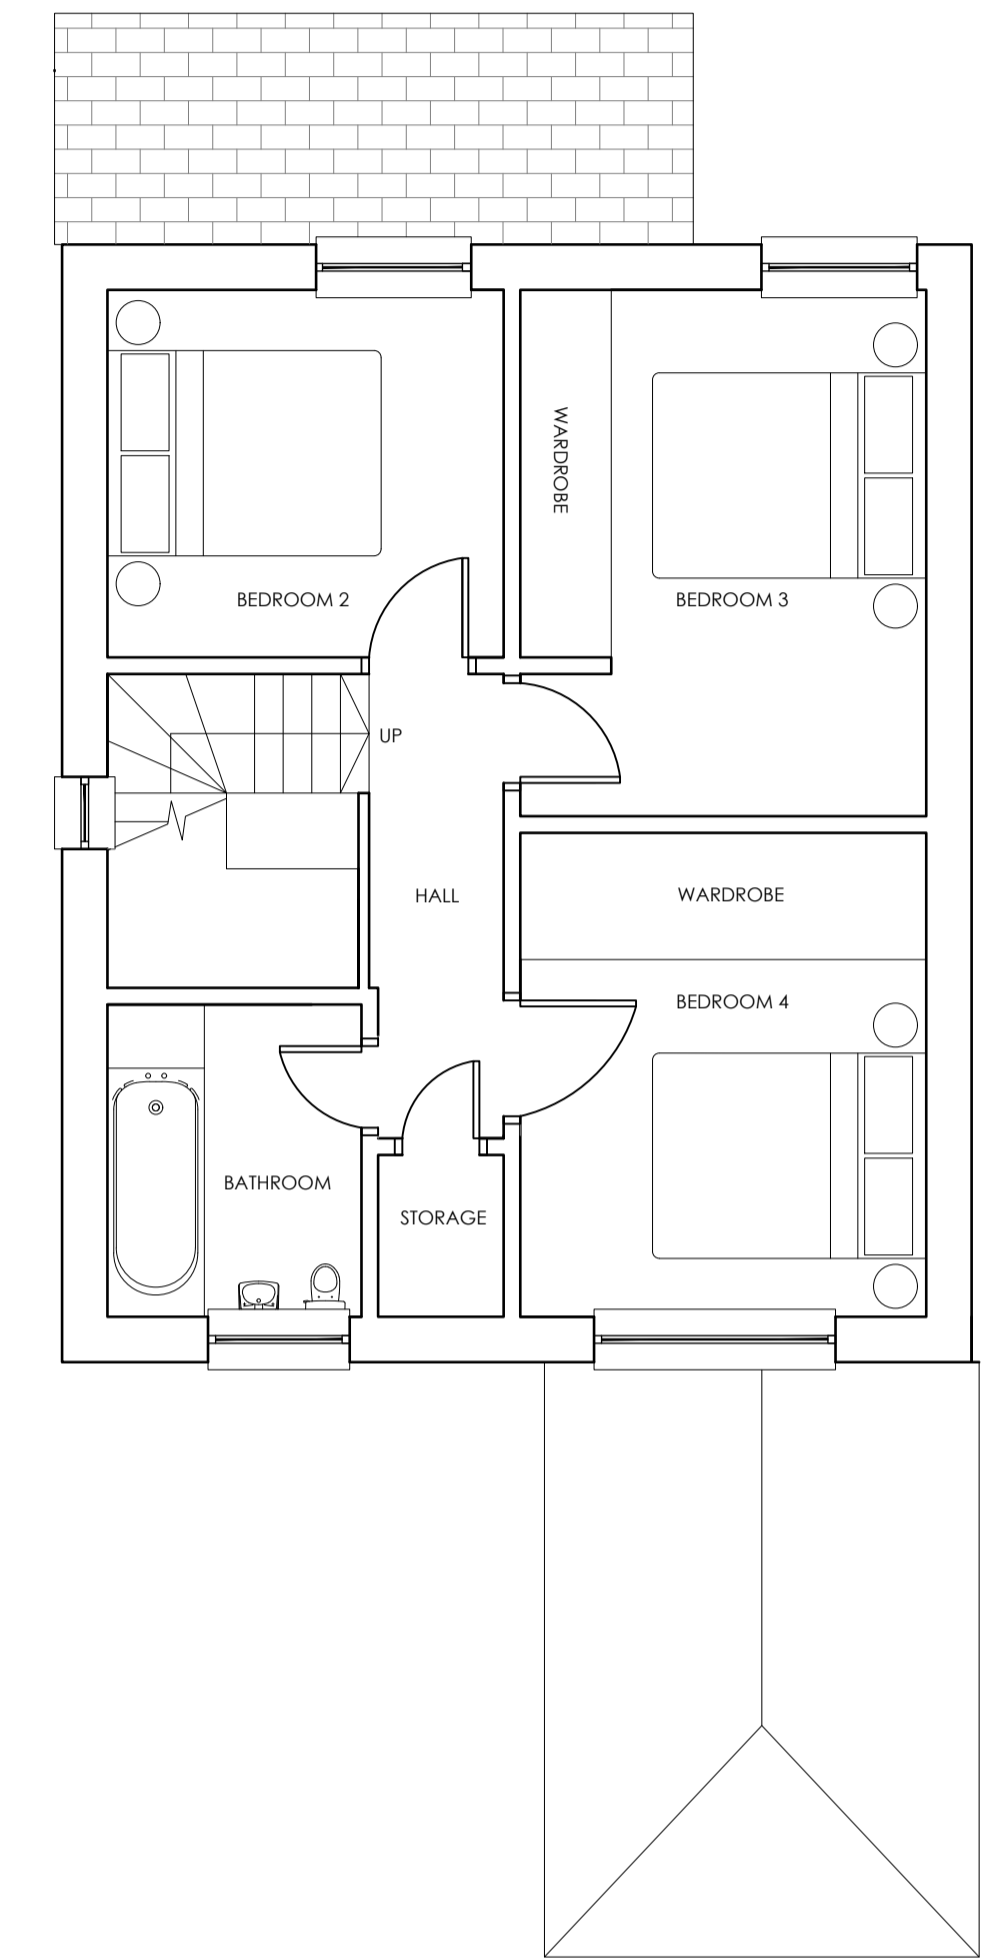

FLOOR PLAN FIRST FLOOR AS EXISTING 1:50 @ A1

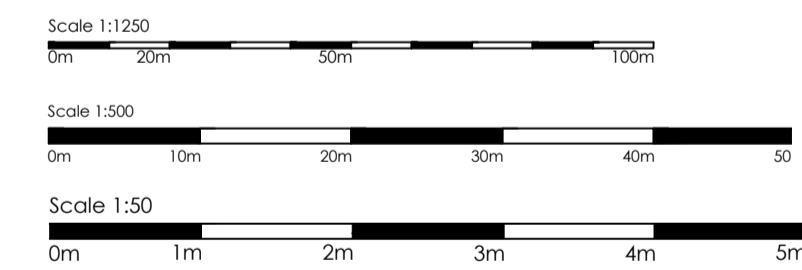

PROJECT  
Retrospective Change of Use  
for Hazeldean Properties Ltd  
at 139 Binniehall Road, Cumbernauld, G68 9DT  
North Lanarkshire

DRAWING TITLE  
Existing and proposed  
Floor and location plans

DRAWING CLASSIFICATION  
Planning ONLY

PROJECT TYPE

WORK STAGE

ISSUE

REV.	DESCRIPTION	DRAWN	CHECKED	DATE
1st	First Version	RC	KMcC	24/10/2022

SCALE SHEET SIZE No. of SHEETS SHEET No. CAD FILE

1:100 A1

DRAWING NUMBER

22-050-Ser 01 -1st

Copyright Block Architects Ltd. All rights reserved 2022

