


Do Not Scale Dimensions From Drawing



Rev. Date Description By

GRANGE TERRACE

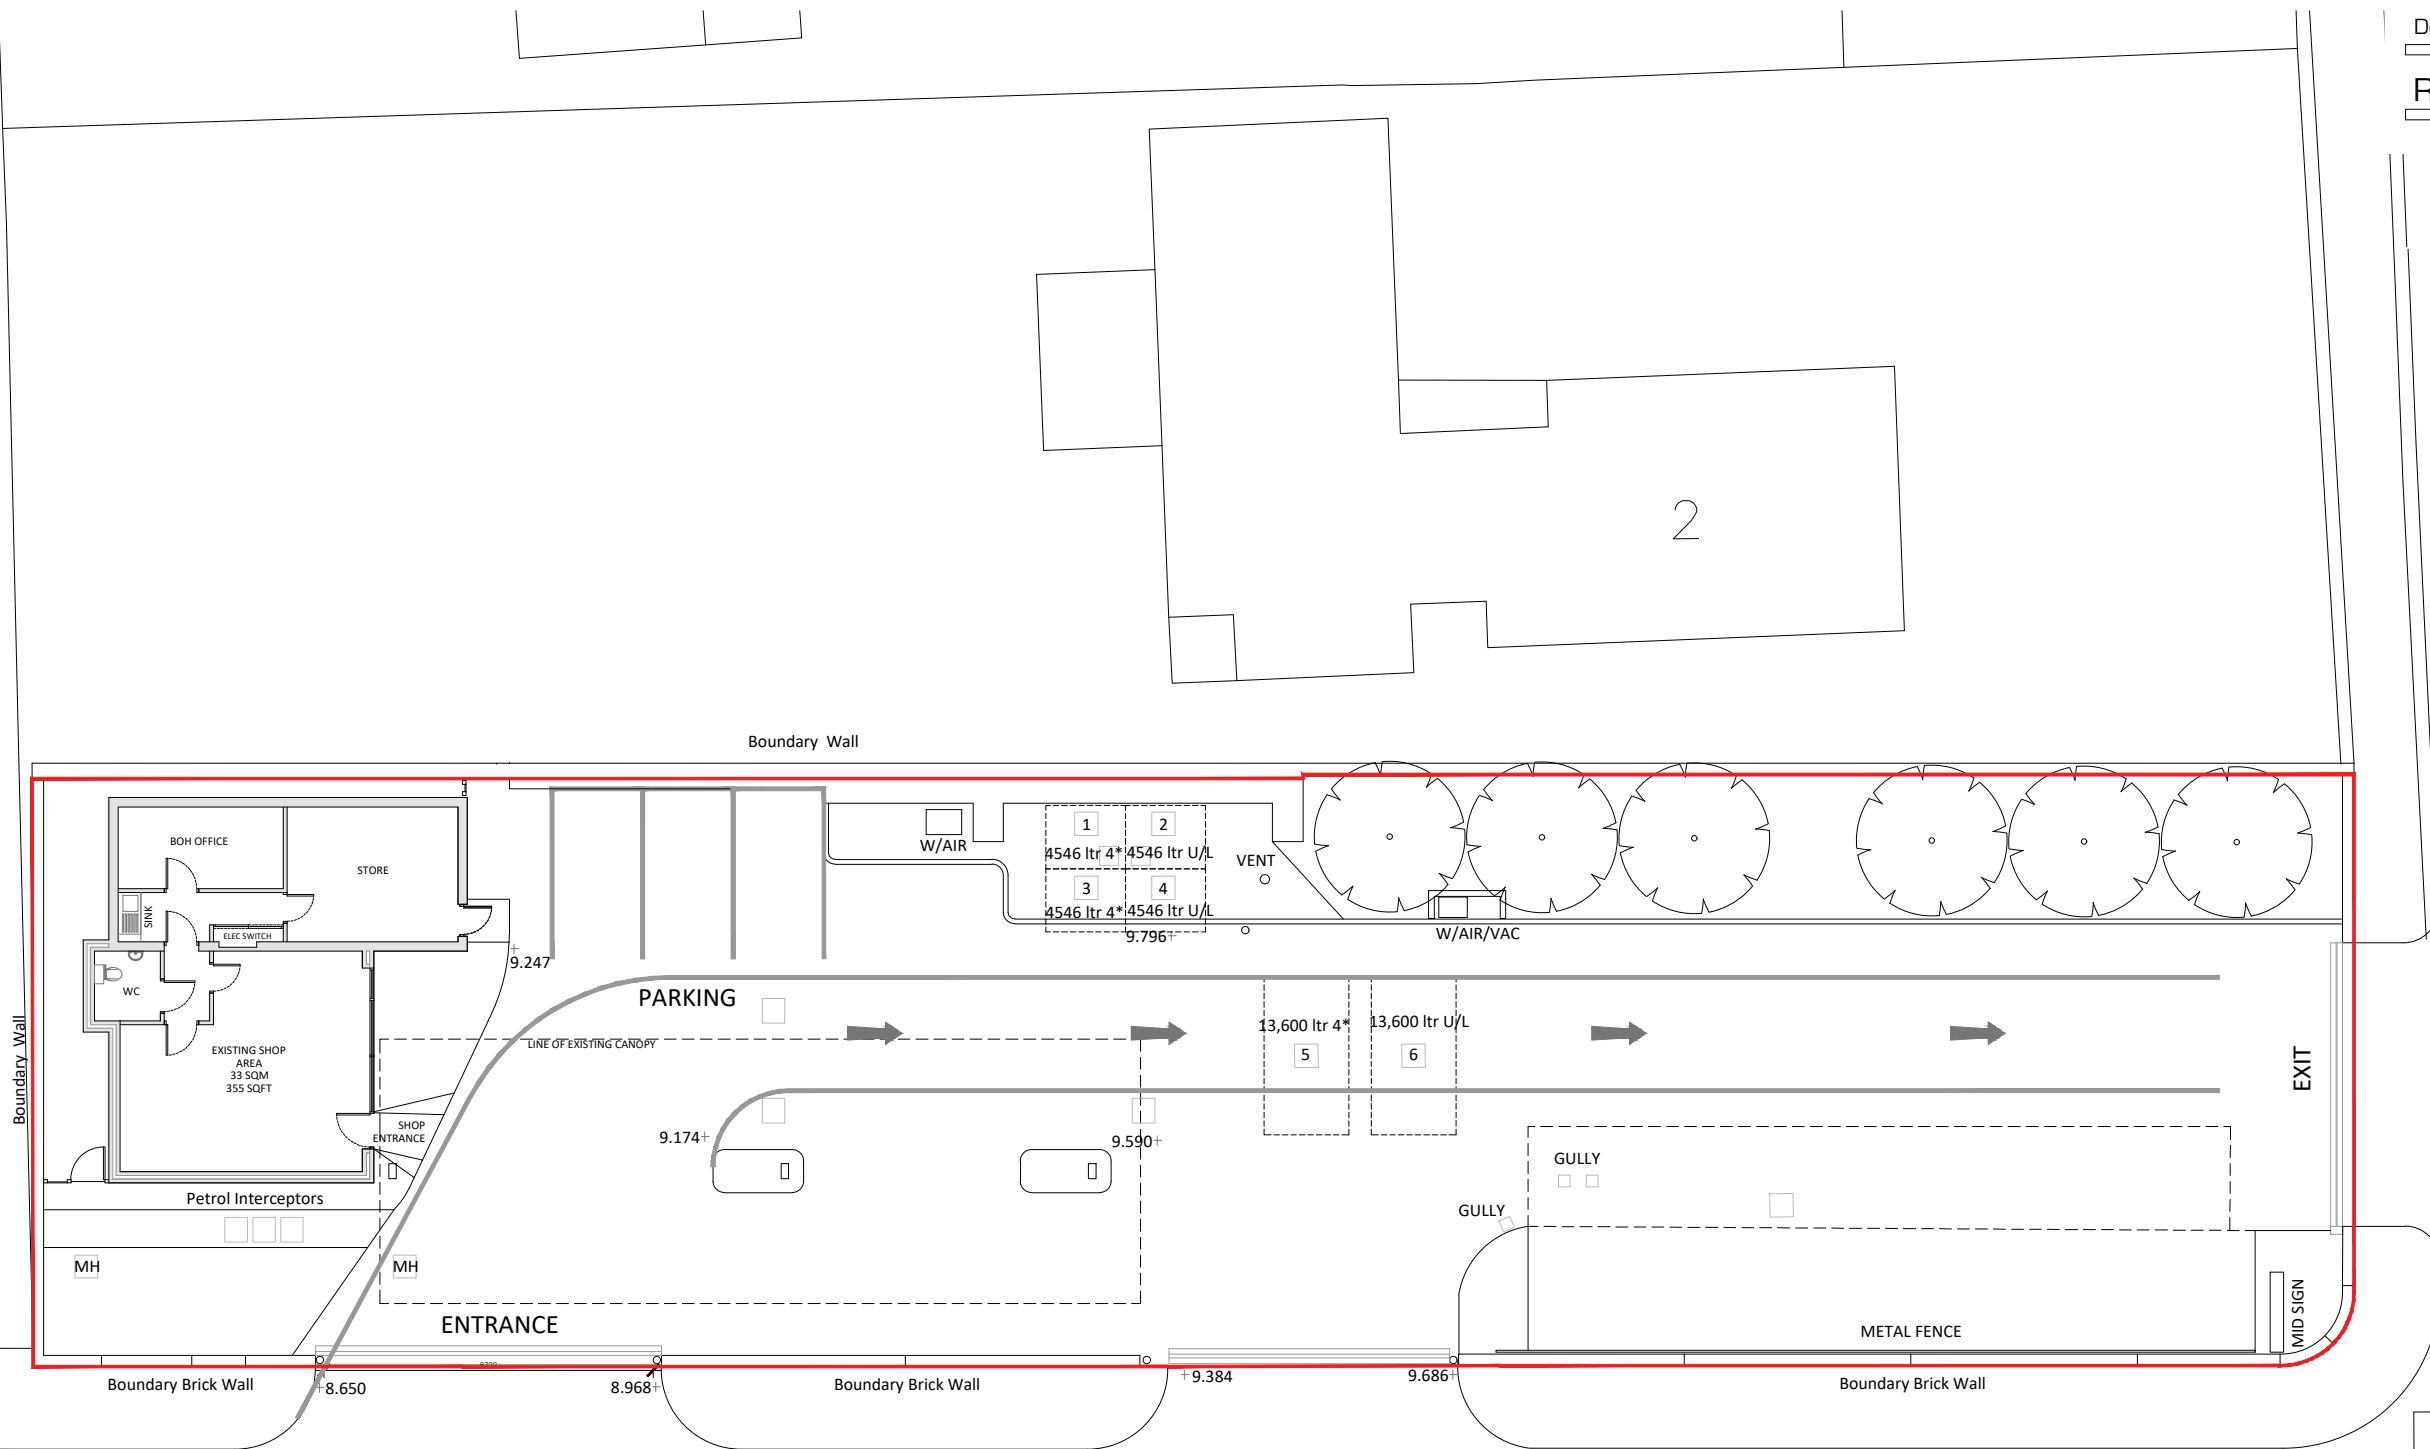

IRVINE ROAD

EXISTING SITE PLAN 1:200

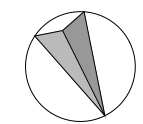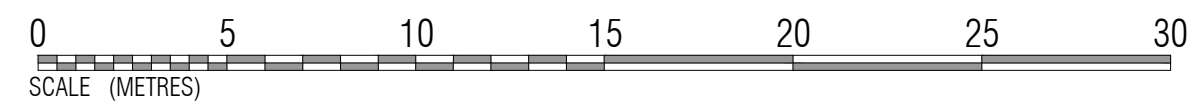

— SITE BOUNDARY



Castlecroft Business Centre Tom Johnston Road
Dundee DD4 8XD
T: 01382 774111 F: 01382 739382
mail@amcaarchitect.co.uk

Job
The Grange Garage
56-58 Irvine Road
Kilmarnock
KA1 2JW

Drawing
EXISTING SITE PLAN

Date FEB 2021 Scale 1:200 @ A3

Job No 3965 Drwg No DP_002 Rev -

CAD Ref: 3965_IRVINE ROAD.dwg