



1 Existing Side Elevation Scale 1:50

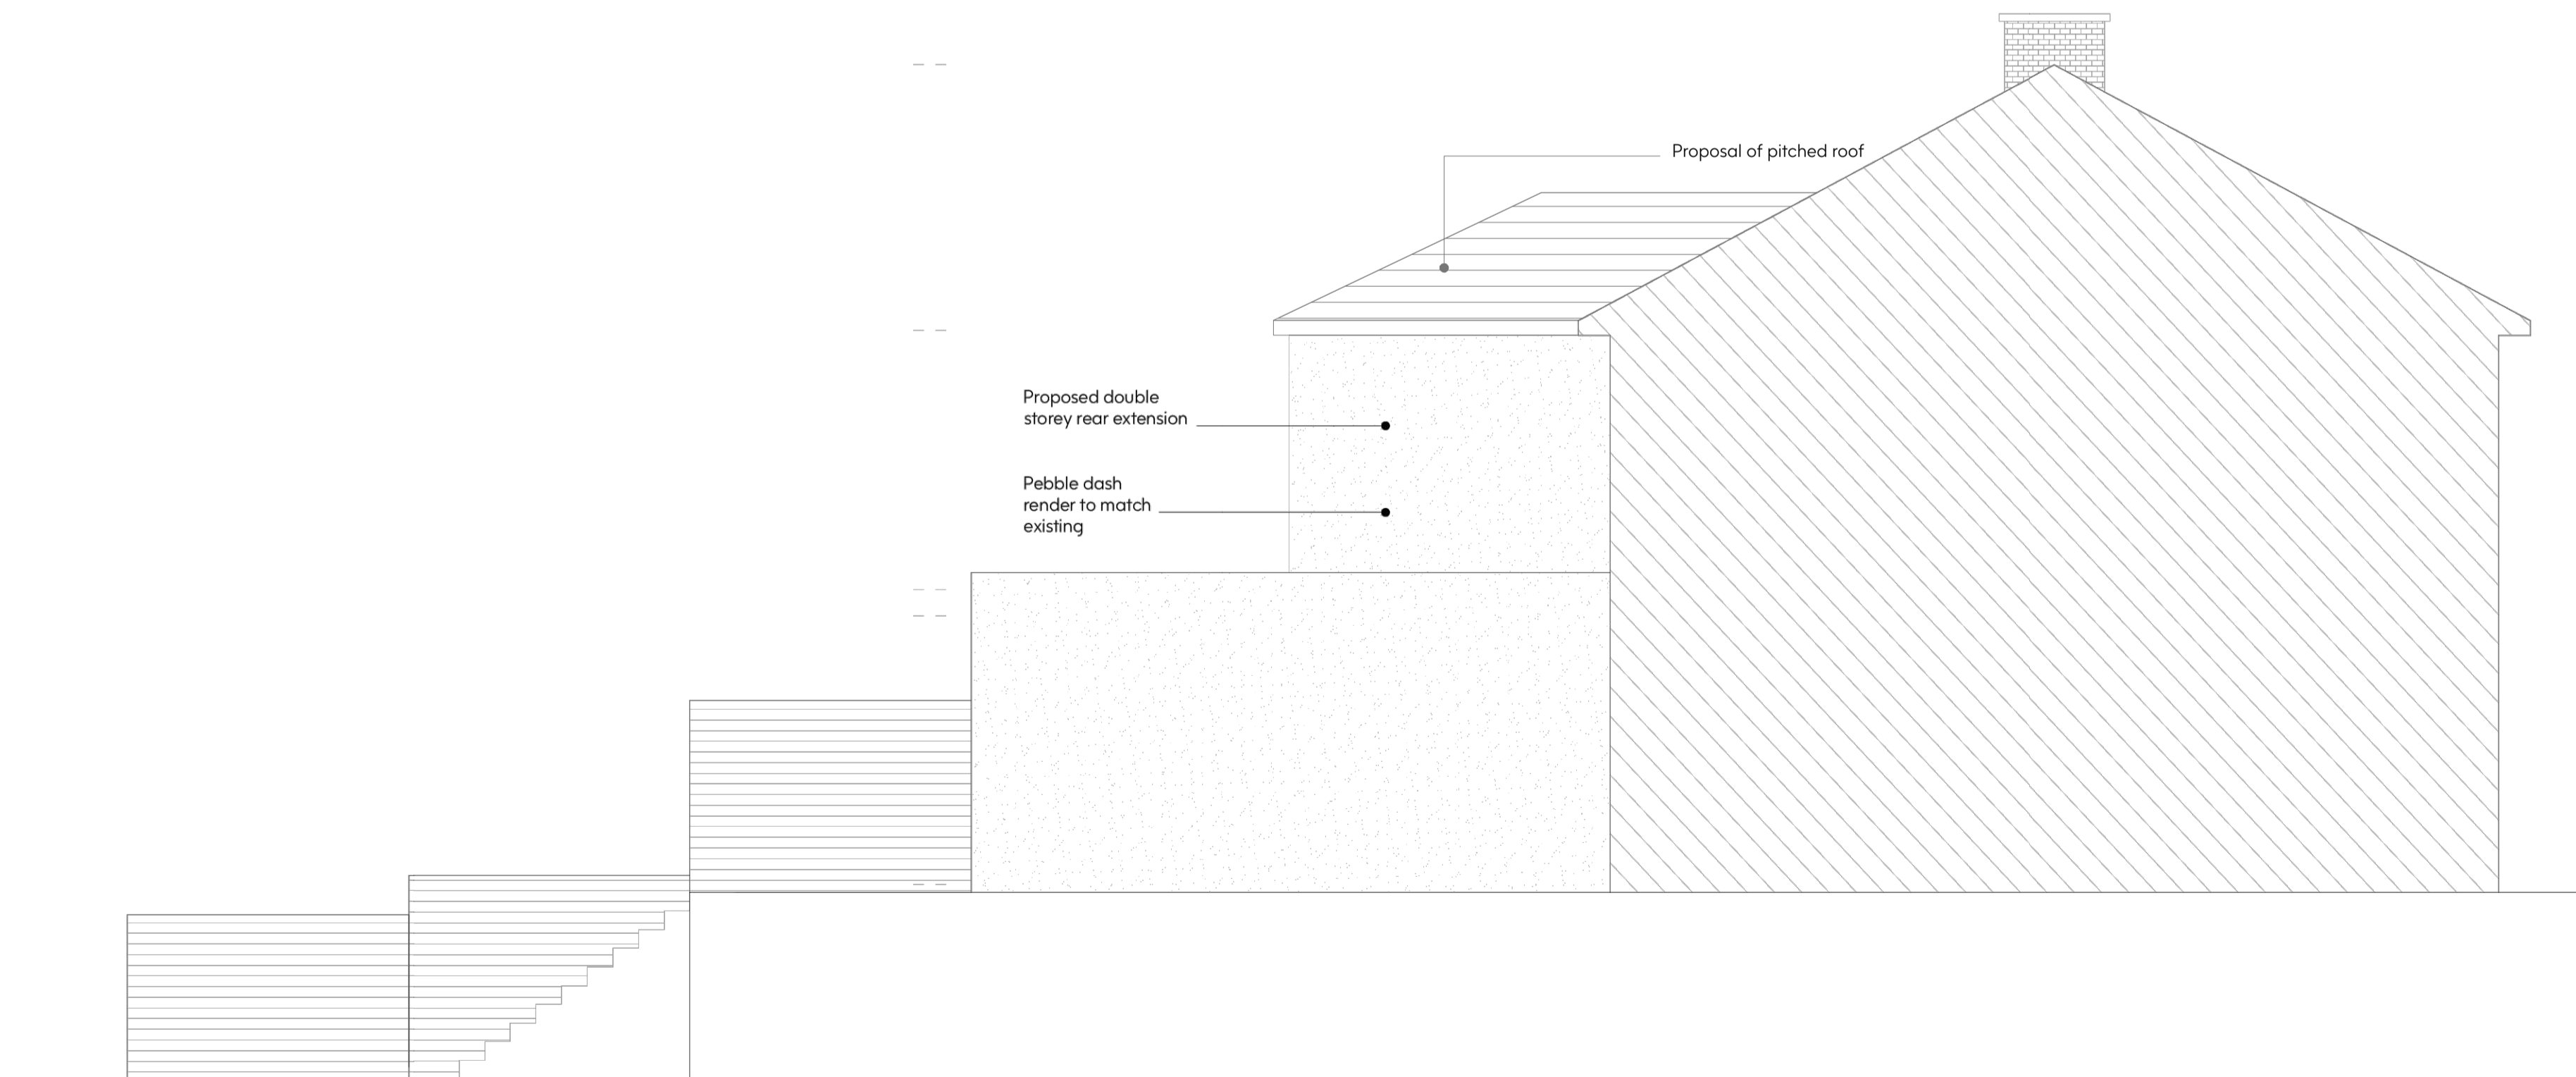

2 Proposed Side Elevation Scale 1:50

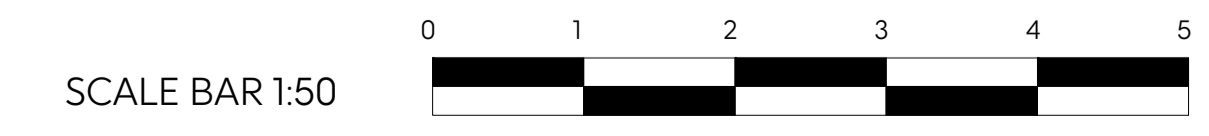

Notes:

- Drawing must be used solely for the status indicated only
- All dimensions and setting out shall be checked and confirmed and any discrepancies to be reported to the Architect prior to commencement of any work.
- This is a CAD Drawing. Under no circumstances shall manual alterations be made. Figured dimensions take preference to scale.
- All work and materials to be in accordance with current statutory legislation, relevant codes of practice and British Standards.
- Drawing to be read in accordance with relevant consultants and sub-contractors drawings and specifications.

Disclaimer:
The hard copy accompanying the electronic date is the legal. Copyright is Reserved.

Copyright is Reserved.

© Copying or reproduction of this drawing or any electronic data without the written permission of 'Seesaw Studios' is not permitted. All rights reserved.

Rev:	Description:	Date:
A	annotation & elevations in context	06/03/23
B	set back of front elevation, amendment to first floor rear extension & annotations.	03/05/23
C	amendment to provide existing additions on site	16/05/23
D	New issue for resubmission	13/03/24

Seesaw Studios

30 Shacklewell Lane
Dalston, London, E8 2EZ
United Kingdom

+44 (0) 20 7254 5671
seesaw-studios.com
info@seesaw-studios.com

Client:
Mr E Stojku

Project:
39 Highview Gardens
EN6 5PN

Drawing Title:
Existing & Proposed Side Elevations

Date:	Drawing Status:
February 2023	Planning
Drawing Number:	Revision
SE 1513-08/P2	D
Scale:	Drawn By:
1:50 @ A1	SF