
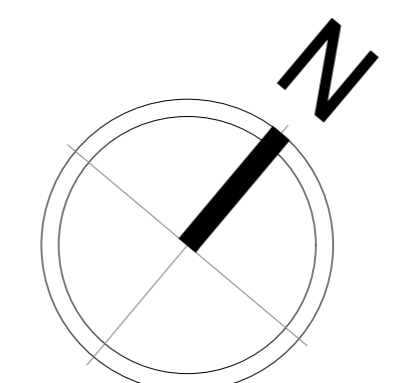
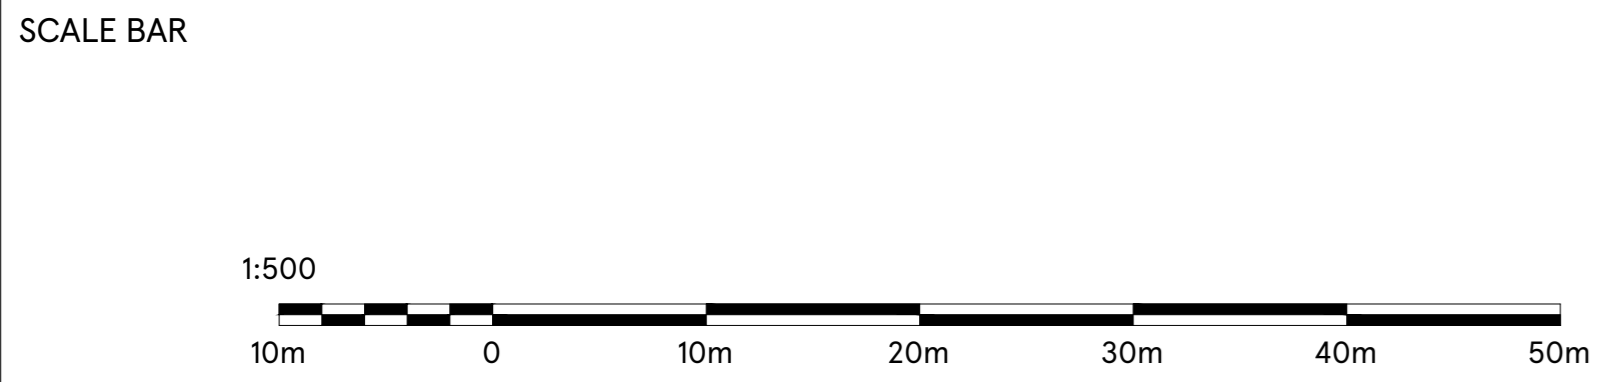
	Mansfield Chesterfield Tesco Superstore Property Boundary
	Electric Vehicle Charge points with Integrated Media Screen Location



Proposed 1x Post for Signage size: 700mm x 1250mm



DRAWING NO
02_5437_02B

SCALE
1:500@A0

CHECKED BY
DEEKSHA

DRAWN BY
SINDUJA

STORE TYPE
SUPERSTORE

STORE NAME
MANSFIELD CHESTERFIELD

CONTENT
PROPOSED SITE PLAN_ADV

TESCO
FEASIBILITY PLANNING
STORE PLANNING DEPARTMENT
PROPERTY SERVICES
HIGHWOODS BUILDING, KESTREL WAY
WELWYN GARDEN CITY, HERTFORDSHIRE, AL7 1GB UK
TELEPHONE : 01707 395150

THE COPYRIGHT AND ALL OTHER RIGHTS IN AND RELATIVE TO THE PUBLICATION BELONG TO AND ARE THE SOLE PROPERTY OF TESCO STORES LIMITED. ALL RIGHTS ARE RESERVED. NEITHER THE WHOLE NOR ANY PART OF THIS PUBLICATION MAY BE REPRODUCED OR TRANSMITTED IN ANY FORM OR BY ANY ELECTRONIC OR MECHANICAL MEANS INCLUDING PHOTOCOPYING AND RECORDING OR FROM ANY RETRIEVAL SYSTEM WITHOUT THE PRIOR WRITTEN LICENCE FROM THE OWNER © 1997 TESCO STORES LIMITED