


# Finishes Schedule.



1. VERTICAL OPEN SLATTED LARCH LINING.
2. CORRUGATED FIBRE CEMENT ROOFING SHEET - BLACK.
3. ALUMINIUM DOUBLE GLAZED WINDOWS, DOORS AND SCREENS.
4. BLACK ALUMINIUM GUTTERS + DOWNPIPES.
5. HORIZONTAL LARCH LINING, STAINED.

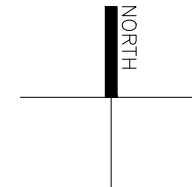


**NOTES**

Do not scale from this drawing. All dimensions to be checked by the contractor before construction and prior to the fabrication of any component. Discrepancies to be reported to LMA Architects

This drawing is copyright of LMA Architects. This drawing cannot be copied or reproduced in part or full without the written consent of LMA Architects.

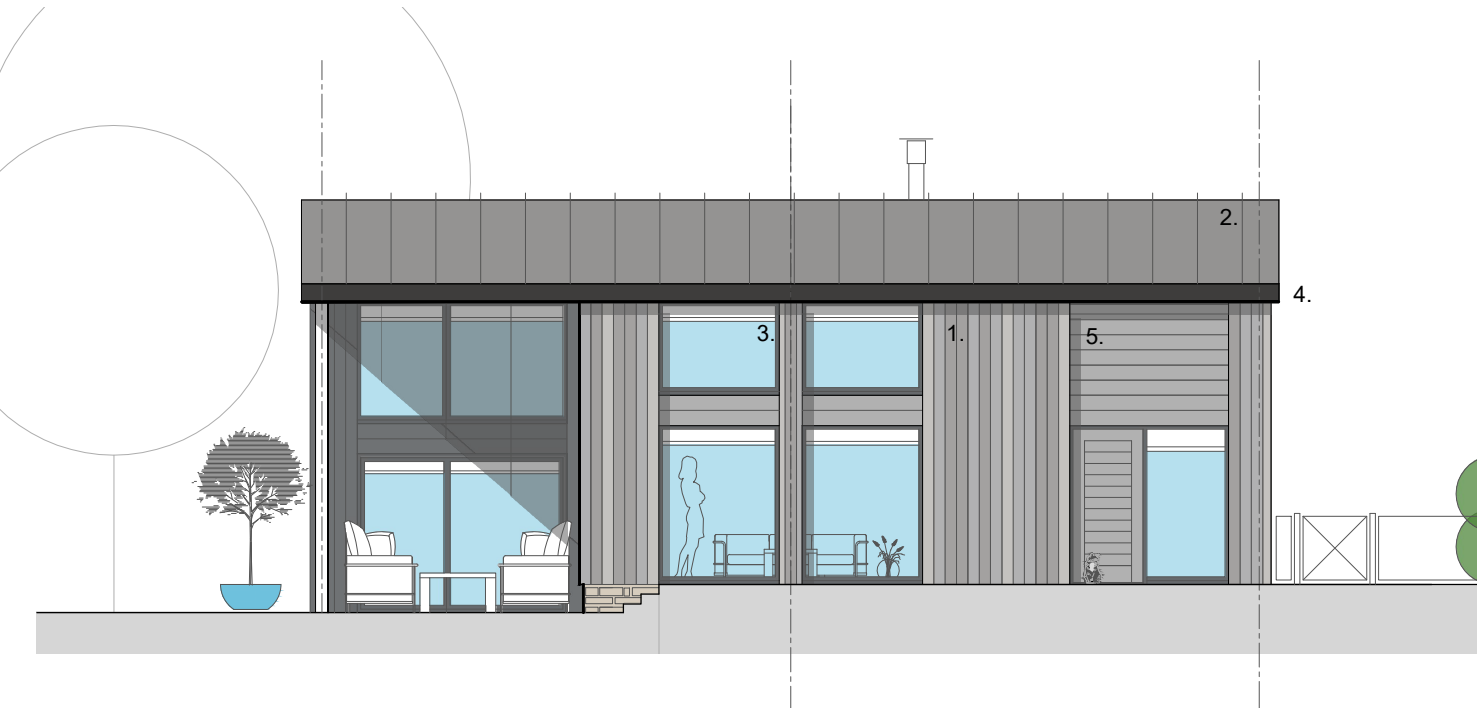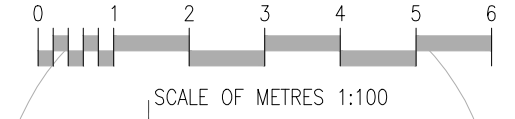

FRONT ELEVATION.

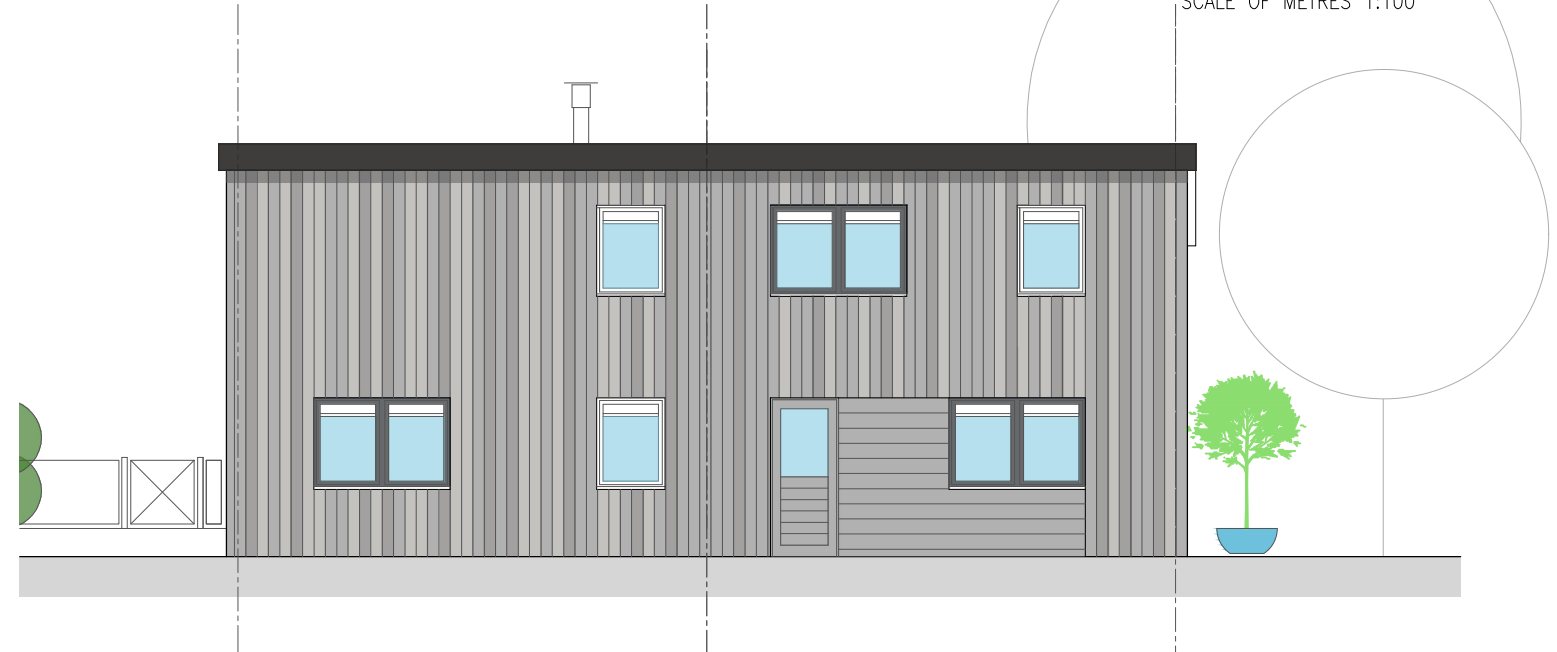

REAR ELEVATION.



SIDE ELEVATION.



TYPICAL SECTION.

Revision	Date	Description	By
----------	------	-------------	----



Suite11 | 276 Vincent Street | Glasgow, G2 5RL | 01412642991  
 Suite G1 | 18 Wellington Square | Ayr, KA7 1EZ | 01292611727  
 studio@l-m-a.co.uk | www.l-m-a.co.uk

Client  
**Mr Ron Turkington**

Project  
**Proposed shed conversion  
 at Dyke Farm  
 Symington KA1 5PN**

Description  
**House elevation +  
 Section As Proposed**

Status  
**Prior Notification**

Job Number	Drawing Number	Revision
01_11_2503L(01)004		
Scale	Drawn / Checked By	Date
1:100@A3	kjc	12.10.23