


LOCATION PLAN\_1:1250

1:1250

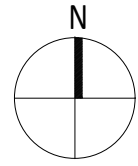


Client Mr I Gorrie				
Project 10 Netherton Place, Whitburn, Bathgate				
Title Location Plan				
job no 24-012	drg no L(0-00)	rev		
date Mar 24	by CM	scale 1:1250	drg size A4	©2024 Copyright of Ninety One Architects




The purpose of this drawing is solely for the purposes of obtaining building warrant approval. The drawing may be suitable for construction purpose's but it may be necessary to augment / and or amend this information for this purpose. No liability will be accepted for any omission on this drawing should the drawing be used for construction purposes.

NOTES  
1 - Do NOT scale from this drawing.  
2 - All dimensions to be confirmed by the Contractor by site measure prior to work commencing, or fabrication or ordering of any components.  
3 - In the case of any discrepancy, always refer to the Architect.

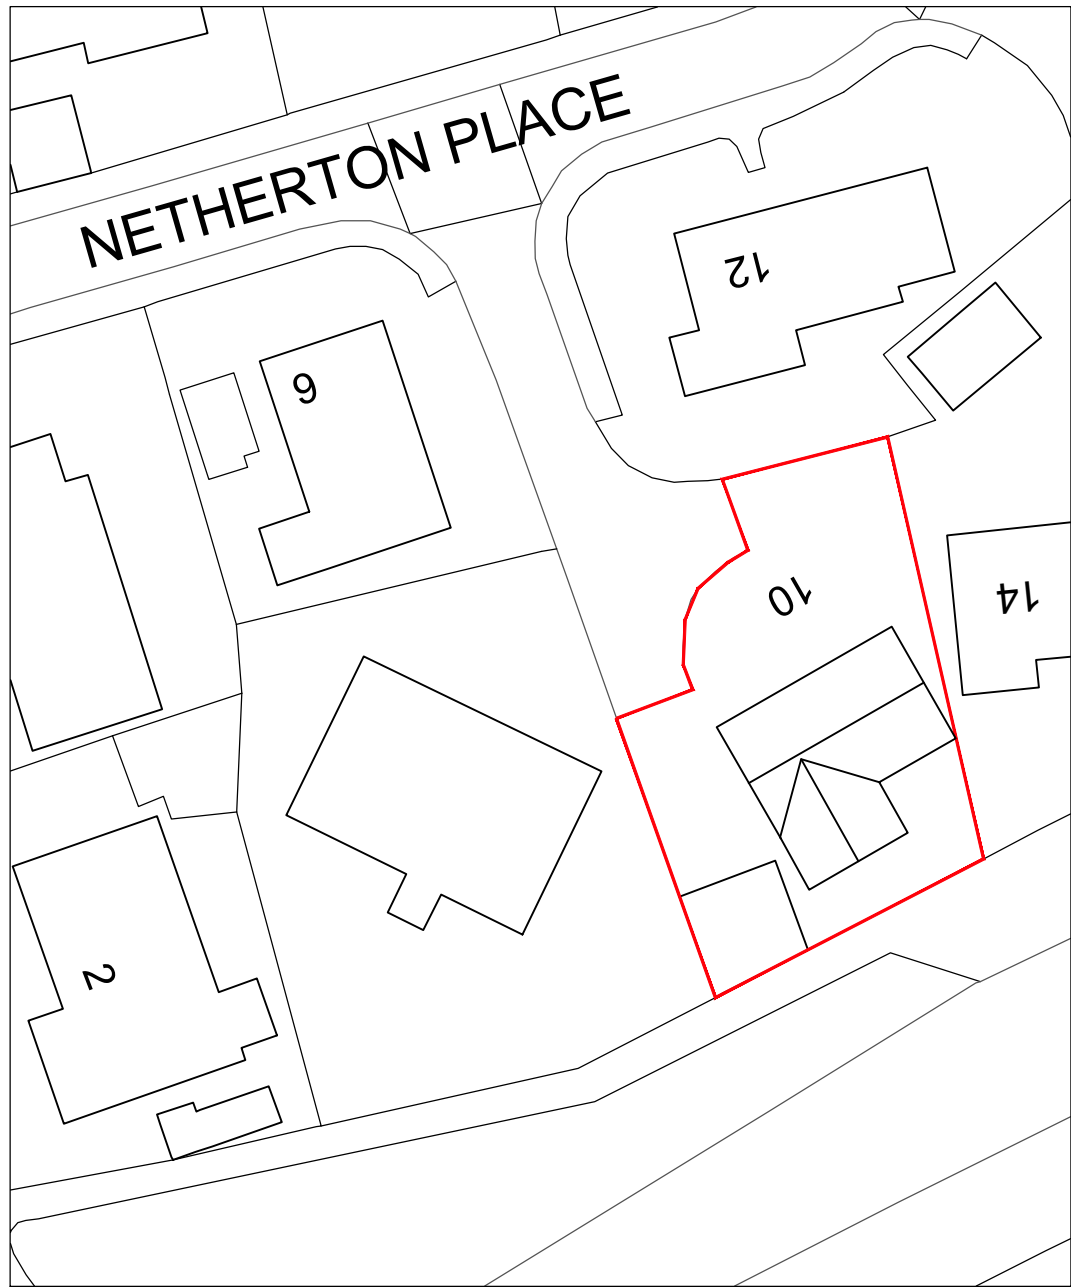

EXISTING BLOCK PLAN\_1:500

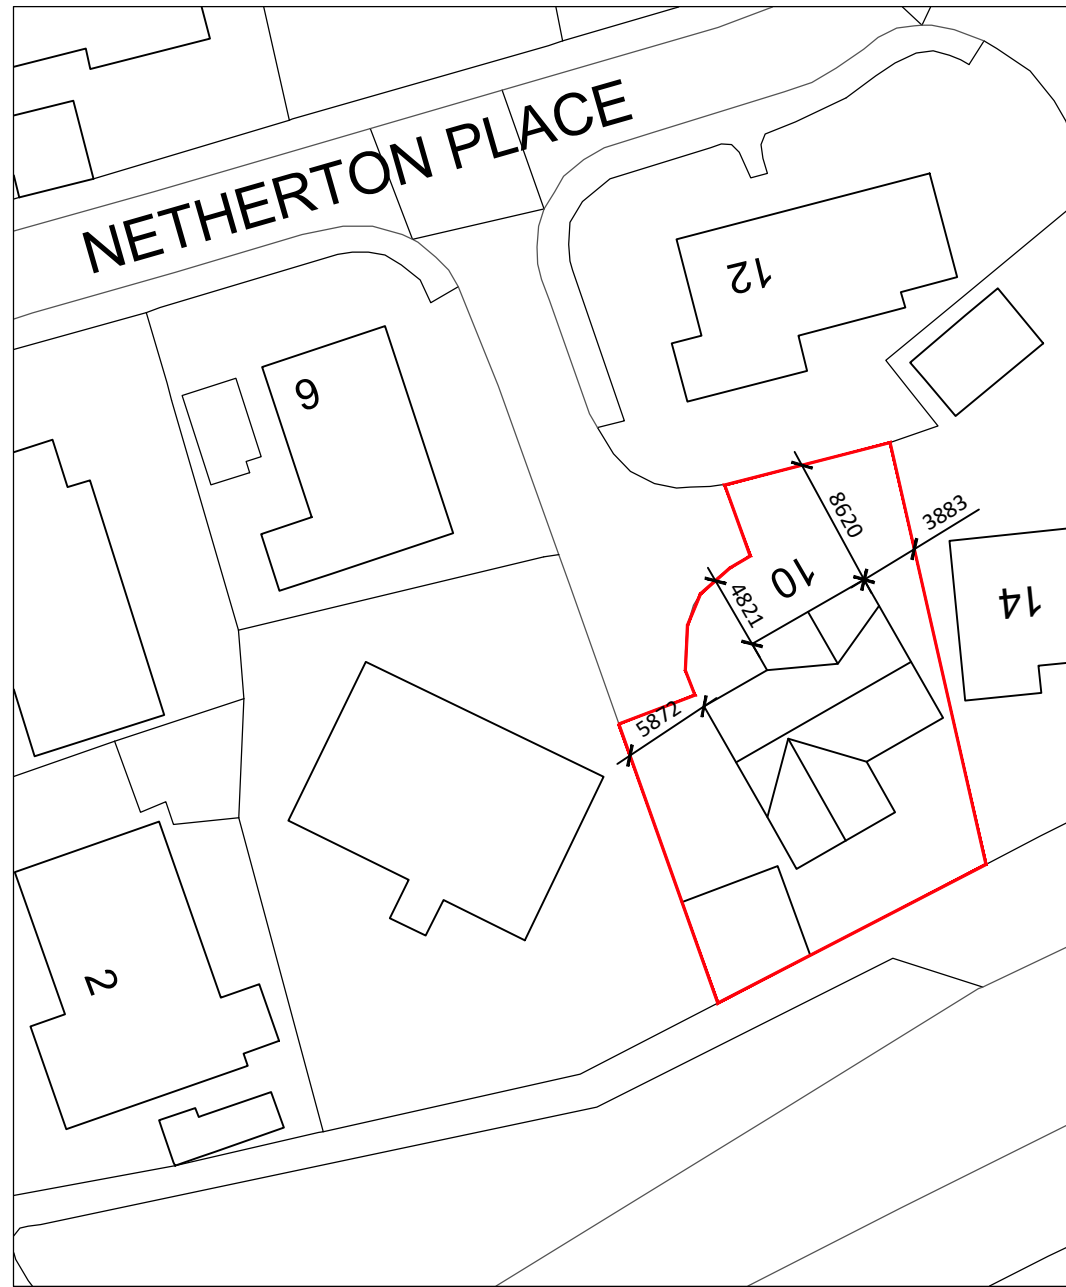

PROPOSED BLOCK PLAN\_1:500

CLIENT  
Mr I Gorrie

PROJECT  
Proposed Alterations  
10 Nethererton Place  
Whitburn, Bathgate

TITLE  
Existing & Proposed  
Block Plan


JOB REF	DRG SIZE
24-012	A3
DRG NO	REV
L(0-)01	A
DATE	SCALE
Mar 24	1:500



NOTES

- 1 - Do NOT scale from this drawing.
- 2 - All dimensions to be confirmed by the Contractor by site measure prior to work commencing, or fabrication or ordering of any components.
- 3 - In the case of any discrepancy, always refer to the Architect.


The purpose of this drawing is solely for the purposes of obtaining building warrant approval. The drawing may be suitable for construction purposes but it may be necessary to augment / and or amend this information for this purpose. No liability will be accepted for any omission on this drawing should the drawing be used for construction purposes.

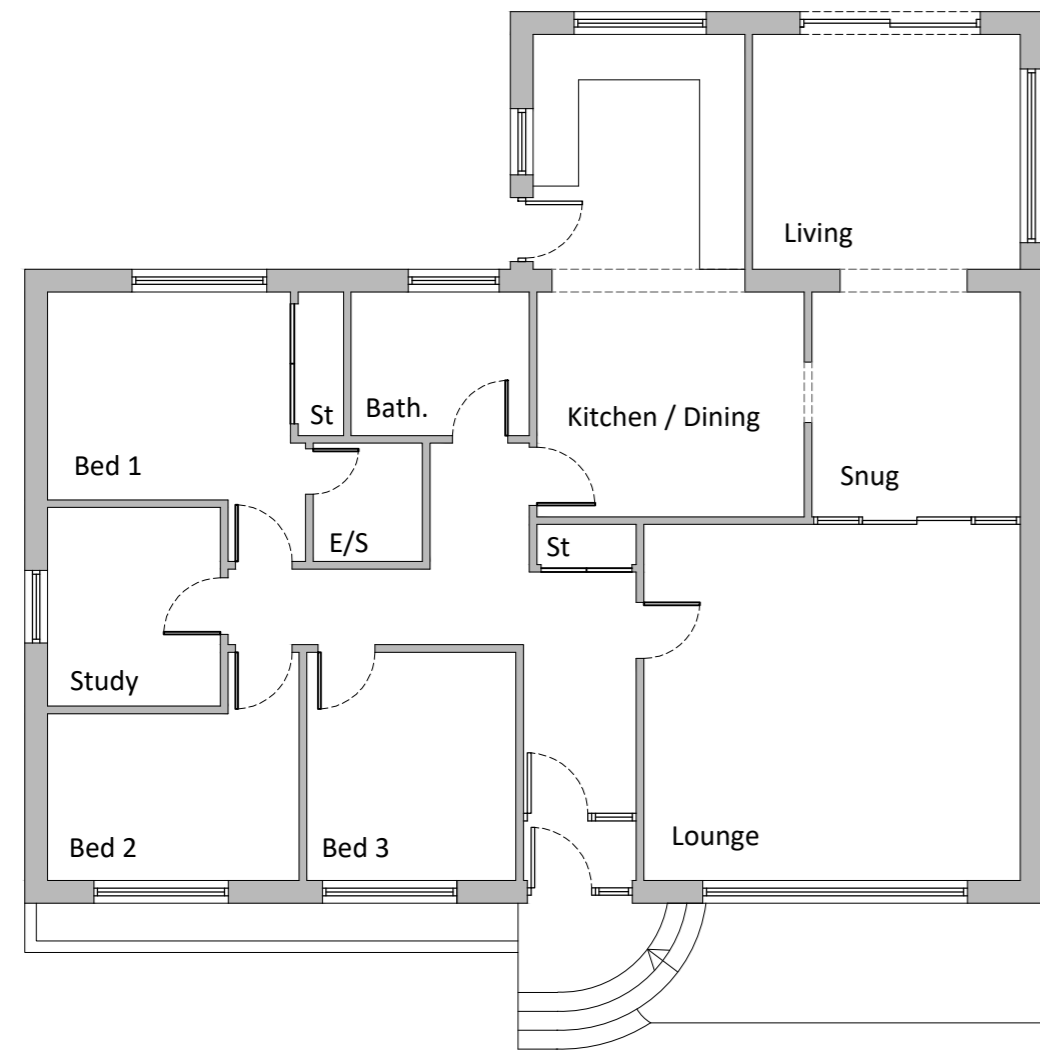


EXISTING GROUND FLOOR PLAN // 1:100



EXISTING FRONT ELEVATION // 1:100

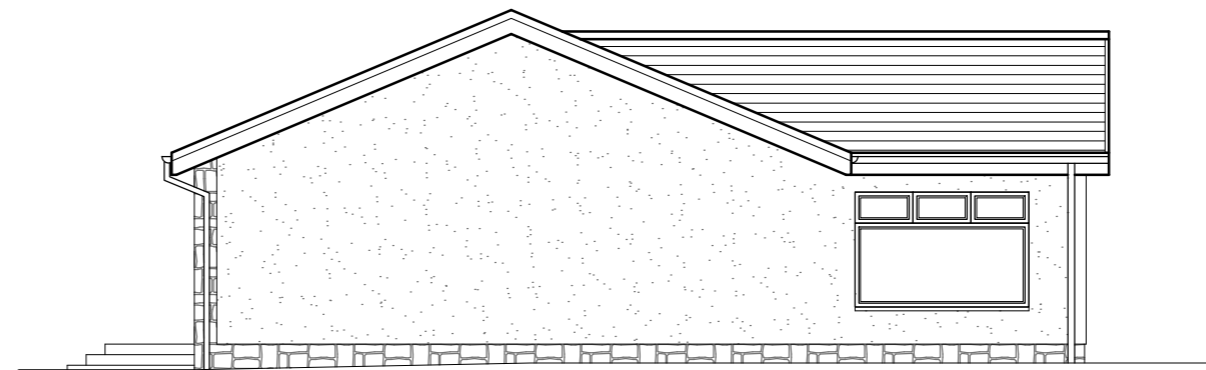

EXISTING SIDE ELEVATION // 1:100

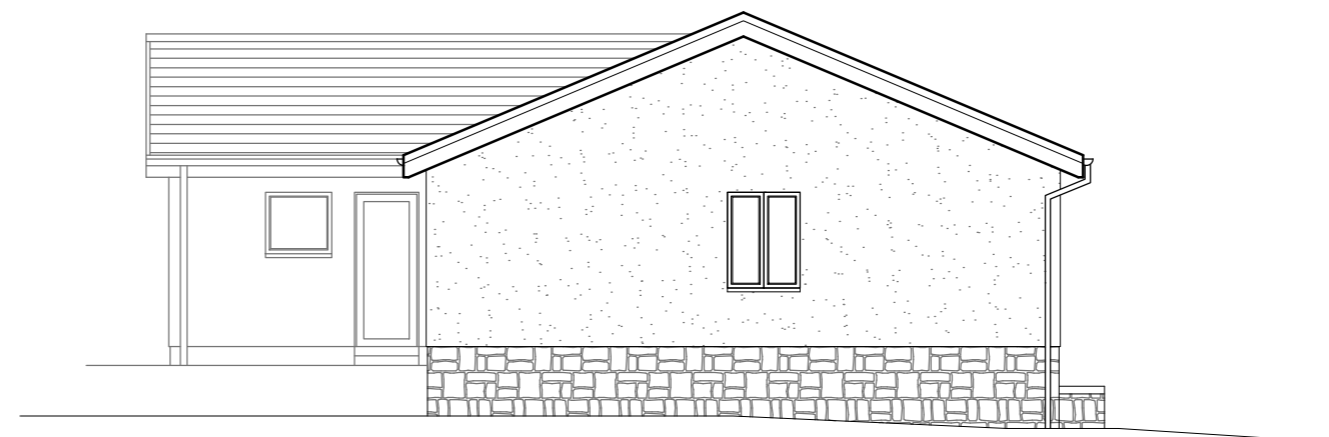

EXISTING SIDE ELEVATION // 1:100

CLIENT

Mr I Gorrie

PROJECT


Proposed Alterations  
10 Netherton Place,  
Bathgate

TITLE



Existing Plans & Elevations

JOB REF <b>24-012</b>	DRG SIZE A2
DRG No <b>L(1-)01</b>	REV
DATE Mar 24	SCALE 1:100




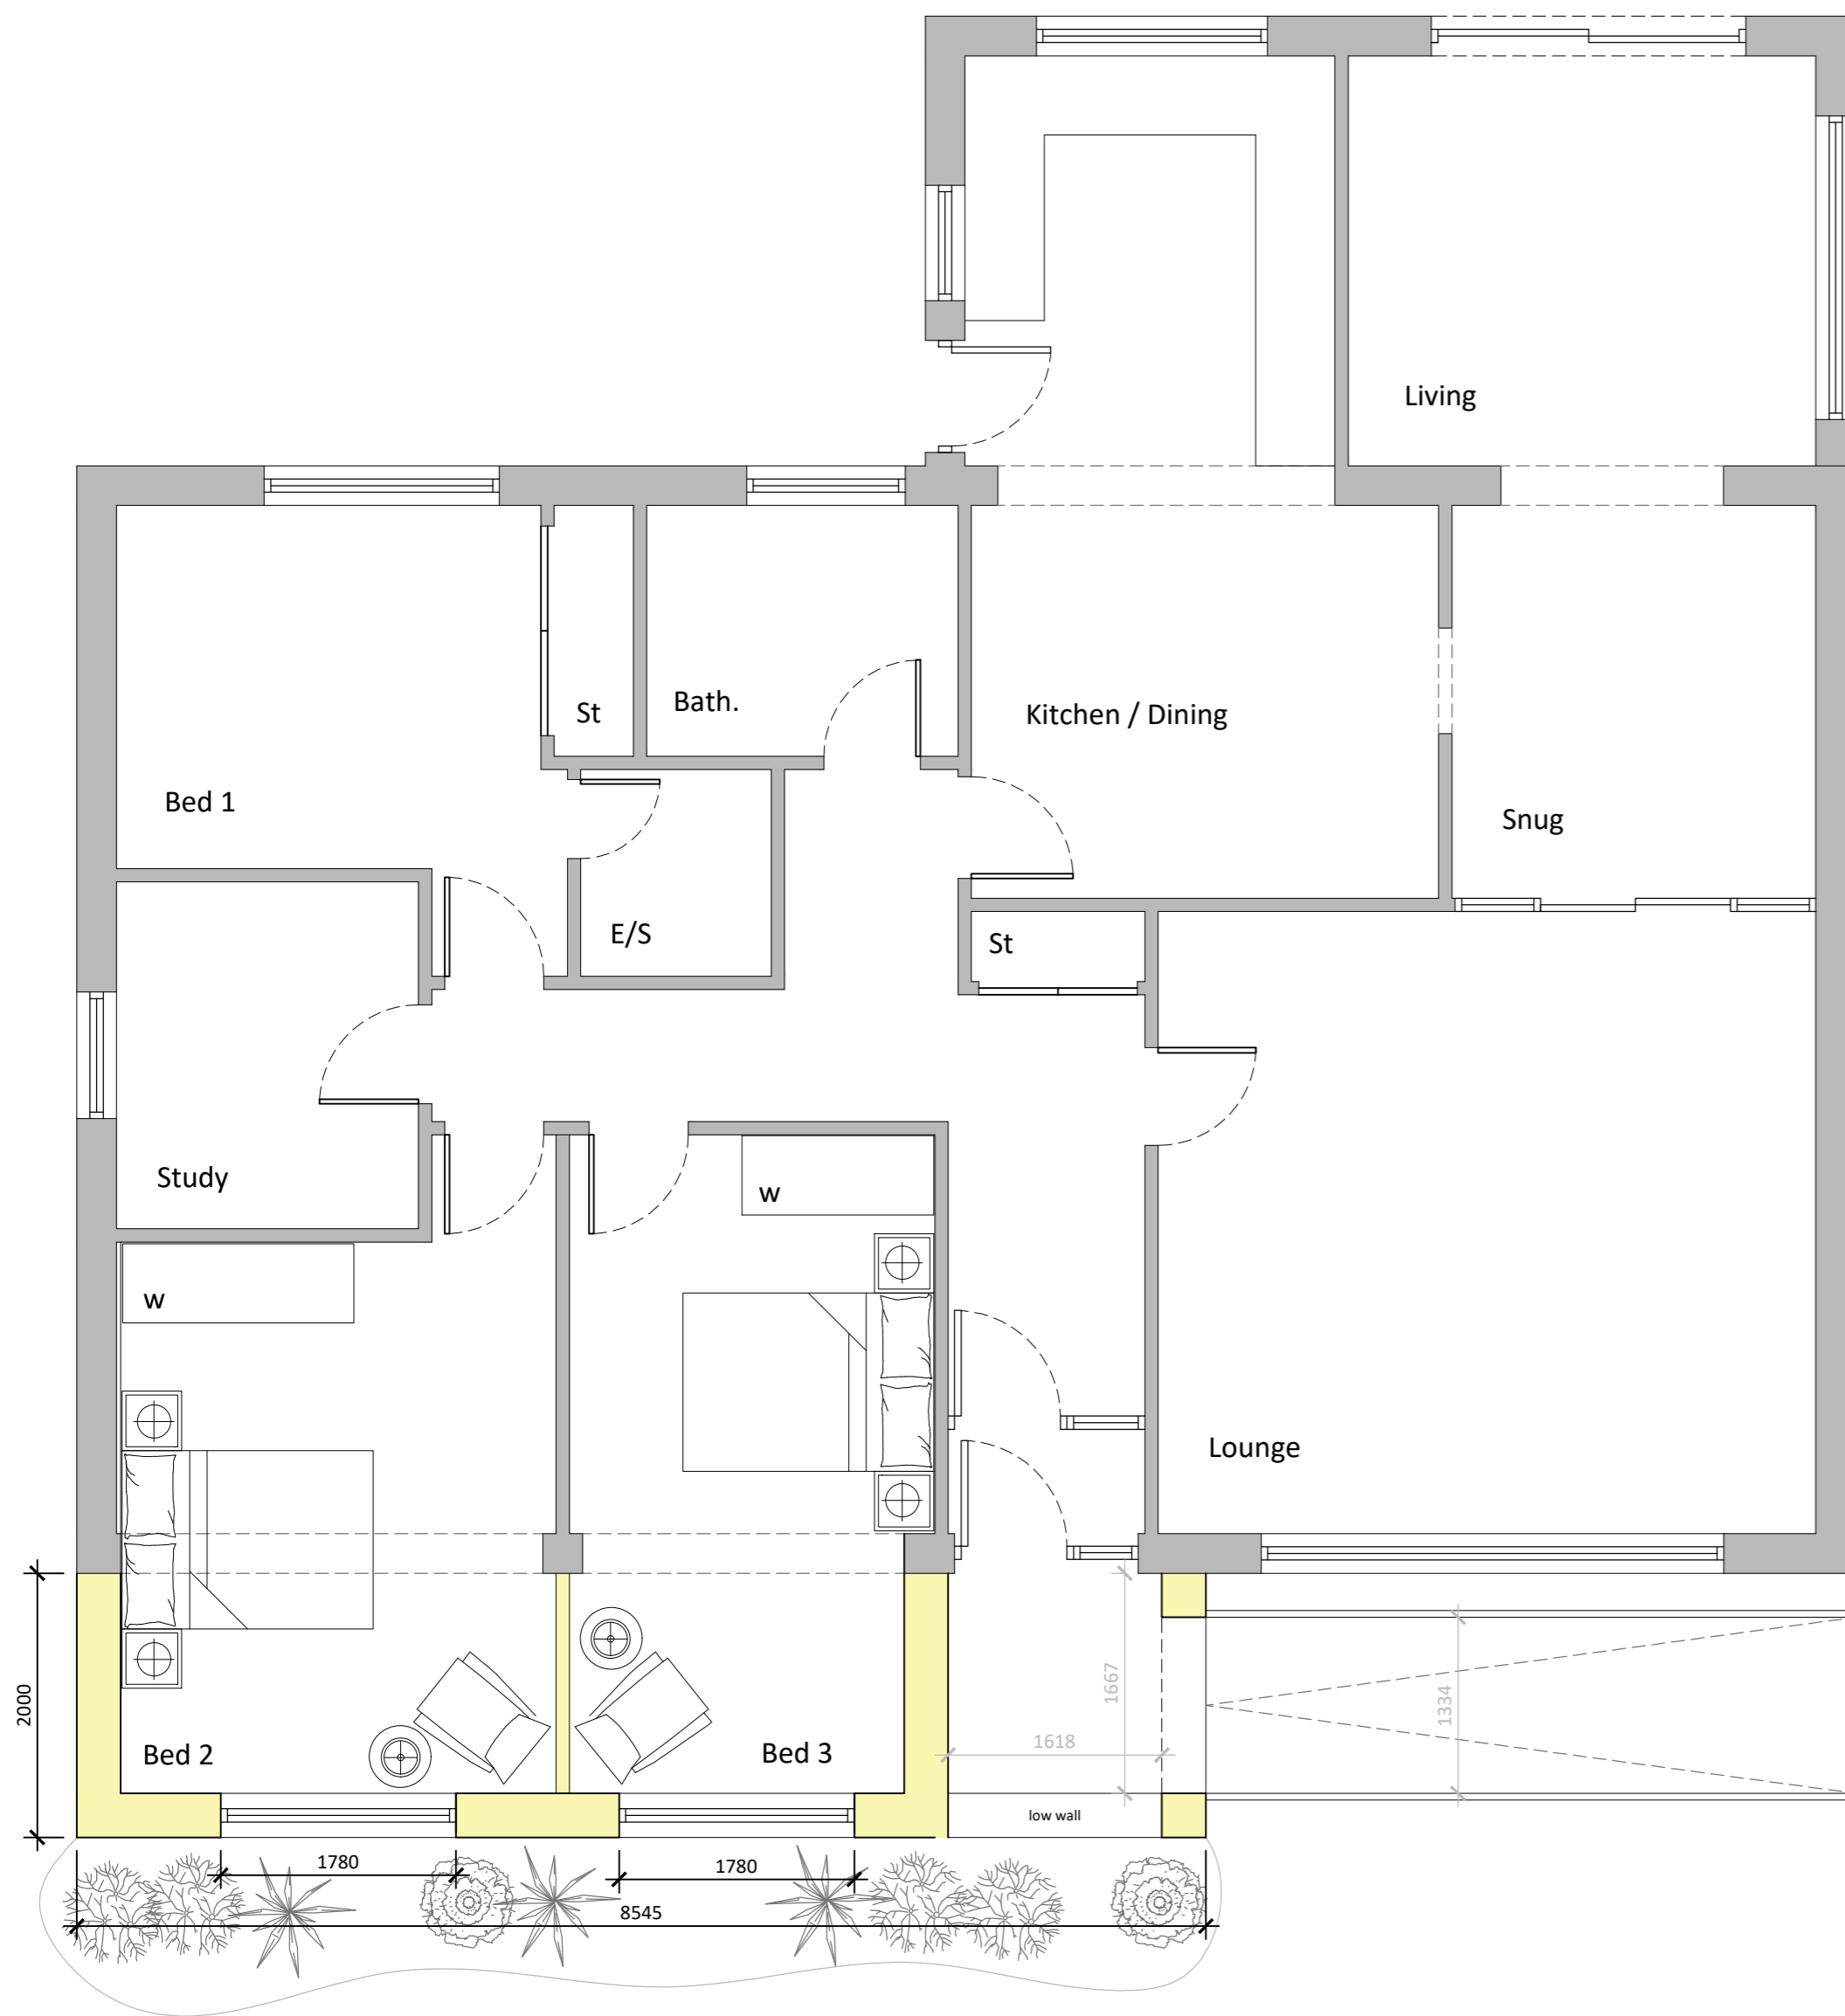


PROPOSED GROUND FLOOR PLAN // 1:50

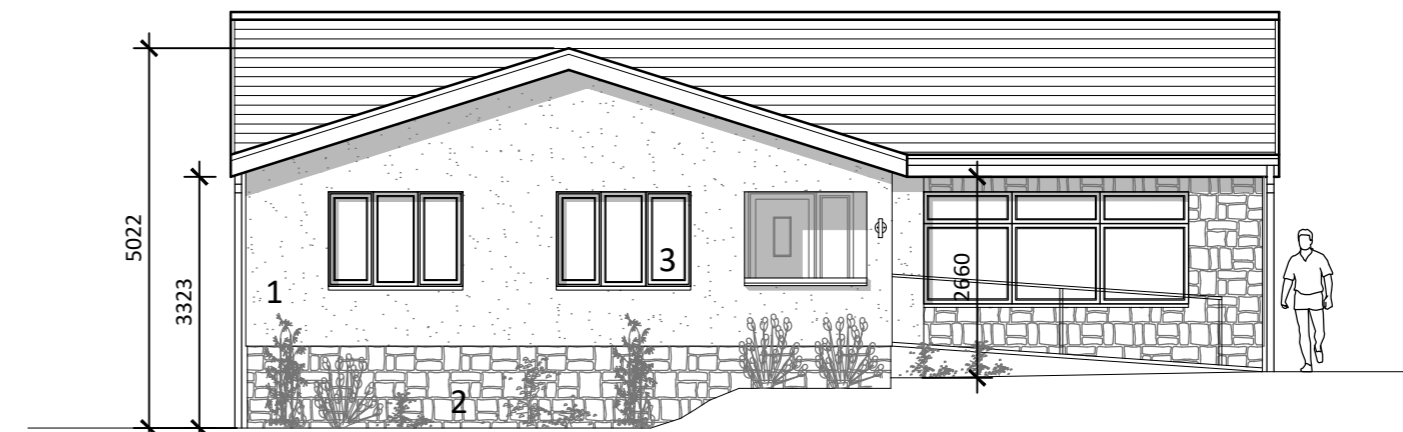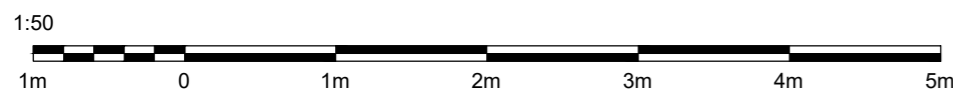


PROPOSED FRONT ELEVATION // 1:100

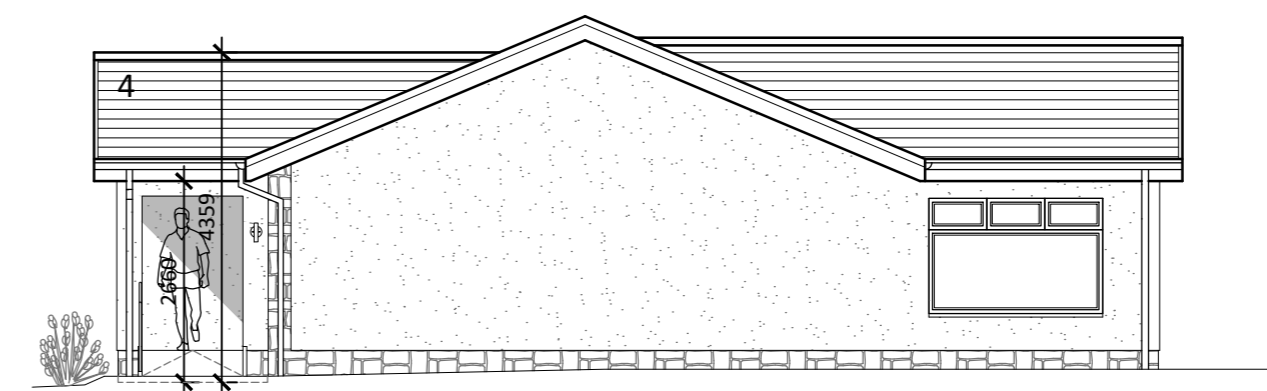

PROPOSED SIDE ELEVATION // 1:100

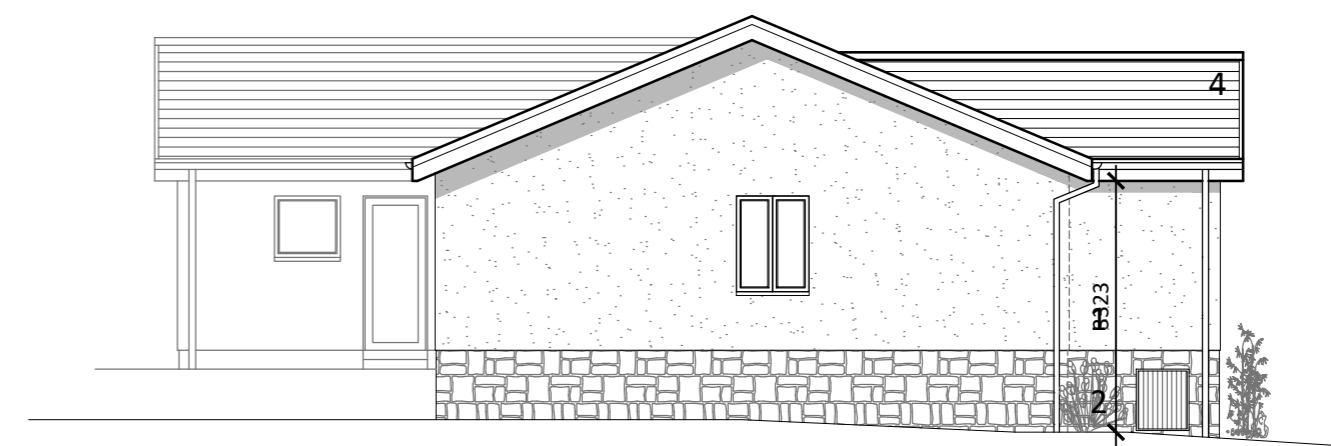

PROPOSED SIDE ELEVATION // 1:100

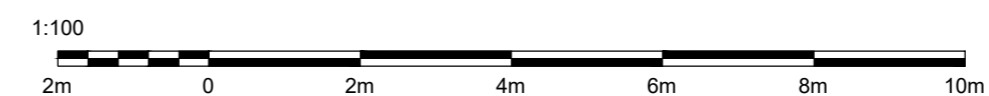

MATERIAL SPECIFICATION:

- 1 - Render (to match existing)
- 2 - Facing block (to match existing)
- 3 - UPVC window
- 4 - Concrete roof tile (colour to match existing)

NOTES  
 1 - Do NOT scale from this drawing.  
 2 - All dimensions to be confirmed by the Contractor by site measure prior to work commencing, or fabrication or ordering of any components.  
 3 - In the case of any discrepancy, always refer to the Architect.

The purpose of this drawing is solely for the purposes of obtaining building warrant approval. The drawing may be suitable for construction purposes but it may be necessary to augment / and or amend this information for this purpose. No liability will be accepted for any omission on this drawing should the drawing be used for construction purposes.

CLIENT

Mr I Gorrie

PROJECT

Proposed Alterations  
 10 Netherton Place,  
 Bathgate

TITLE  
 Proposed Plans & Elevations

JOB REF 24-012	DRG SIZE A2
DRG No L(2-)01	REV A
DATE Mar 24	SCALE noted

